

LEGEND - DETAIL PLAN

- LOT GRADE
- EXISTING CONTOURS
- ES 44.60 EXISTING SURFACE LEVEL
- FS 44.60 FINISHED SURFACE LEVEL
- FB 44.60 TOP OF BATTER LEVEL
- KEB AND TYPE
- PROPOSED VEHICLE CROSSING AND FOOTPATH
- DENOTES DRIVEWAY W=3.0m IN REFERENCE WITH EDM501
- R8.6 ARC RADIUS AT LIP OF KERB
- CH 49.000 CHAINAGE DERIVED FROM ROAD CENTRE
- PROPOSED FENCE
- PROPOSED STAGE BOUNDARY
- BOLLARDS
- LIMIT OF ROAD WORKS
- STREET SIGN
- NO ROAD SIGN
- PERMANENT SURVEY MARK
- TEMPORARY BENCH MARK AND REF. NO.
- PROPOSED BATTER
- TACTILE MARKERS (TGS's)
- 2.0m D.E. EASEMENT LINE AND TYPE
- 450ø PROPOSED COUNCIL DRAINAGE PIT, HAUNCH, PIPE AND DIAMETER
- DRAINAGE PROPERTY INLET CONNECTION
- DRAINAGE HOUSE DRAIN CONNECTION
- EX. DRAINAGE HOUSE DRAIN CONNECTION
- TABLE DRAIN
- DRAINAGE PIT NUMBERS
- PROPOSED SEWER, MAINTENANCE STRUCTURE AND PROPERTY CONNECTION
- PROPOSED MAINTENANCE HOLE
- PROPOSED MAINTENANCE CHAMBER
- PROPOSED MAINTENANCE SHAFT
- PROPOSED INSPECTION SHAFT
- PROPOSED GAS CHECK
- PROPOSED SEWER PIPE STUB
- EXISTING COUNCIL DRAINAGE PIPE, PIT
- EXISTING MAIN DRAINAGE PIPE, PIT
- EXISTING SEWER, MAINTENANCE STRUCTURE AND PROPERTY CONNECTION
- FILL 0-300mm DEPTH
- FILL >300mm DEPTH

T.B.M. NO.	EASTING (M)	NORTHING (M)	A.H.D LEVEL (M)	DESCRIPTION	TBM DATE OF SURVEY
18	315463.39	5843812.50	241.055	STAR PICKET	Sep-18
41	315402.45	5843935.83	241.02	STAR PICKET	May-20
43	315565.75	5843855.08	239.39	STAR PICKET	May-20


WARNING
BEWARE OF UNDERGROUND SERVICES

THE LOCATIONS OF UNDERGROUND SERVICES ARE APPROXIMATE ONLY AND THEIR EXACT POSITION SHOULD BE PROVEN ON SITE. NO GUARANTEE IS GIVEN THAT ALL EXISTING SERVICES ARE SHOWN. A DBYD ENQUIRY ON 1100 MUST BE MADE BY THE CONTRACTOR PRIOR TO COMMENCEMENT OF WORKS.

EXISTING OPEN CHANNELS TO BE FILLED. UNSUITABLE MATERIAL TO BE REMOVED AND LEVELS TAKEN BY SURVEYOR PRIOR TO PLACEMENT OF FILL. CHANNELS TO BE LEVEL 1 FILLED AS PER GEOTECHNICAL ADVICE / SUPERINTENDENT'S INSTRUCTION. REPORT TO BE PROVIDED.

D:\VDS\ENERGY_DATA\TEMP\ENERGY\2025\ENERGY\SERVERSERVICE\3148\VA\CA517-8C6E-4C63-8B03-96FF2DD27B0C\17030-72-RD200.DWG
 CAD FILE: Wed Jun 16 21:19:40 2021
 PLOT DATE:

DESIGNED:	Q.PETERSON		
DESIGNED:	LAPAP		
APPROVED:	J.Z. 15/06/21		
APPROVED:	G.ROMANCZ		
REV	DESCRIPTION	APPROVED	DATE
0	CONSTRUCTION ISSUE		

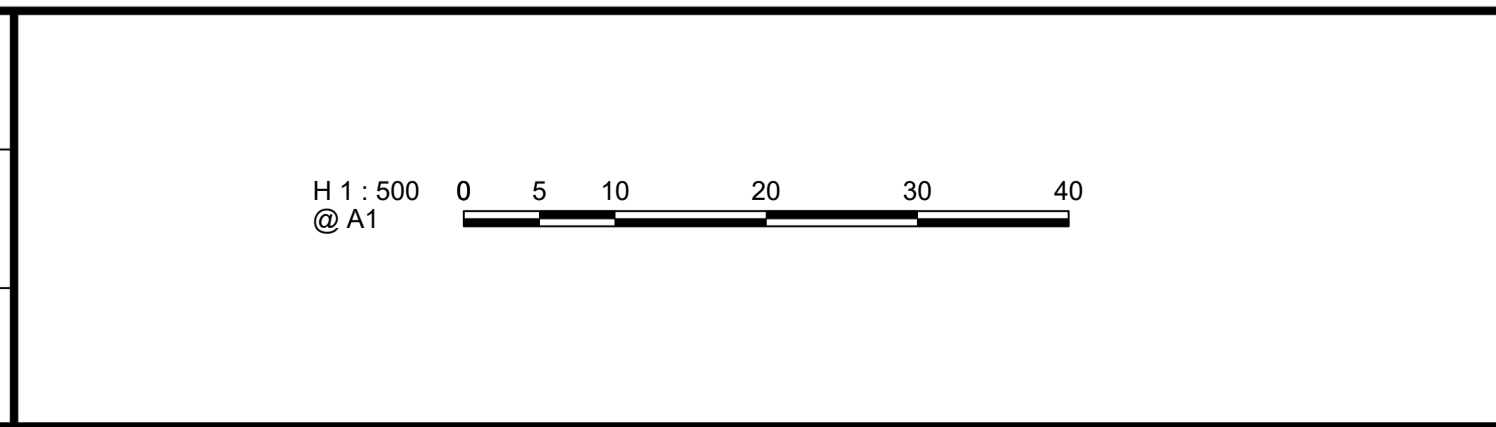

CLIENT:

merrifield

MAB GPC

Level 1, 173 Burke Road, Glen Iris VIC 3146
Tel : 03 8573 1500
verveprojects.com

verve

COUNCIL:	HUME CITY COUNCIL	TITLE:	DETAIL PLAN
PROJECT:	MERRIFIELD LIVING - CITY WEST STAGE 72 MICKLEHAM	PROJECT No:	17030-72
ISSUE:	CONSTRUCTION	MELWAY REF:	366 F3
		DWG No:	RD200
		REVISION:	0