


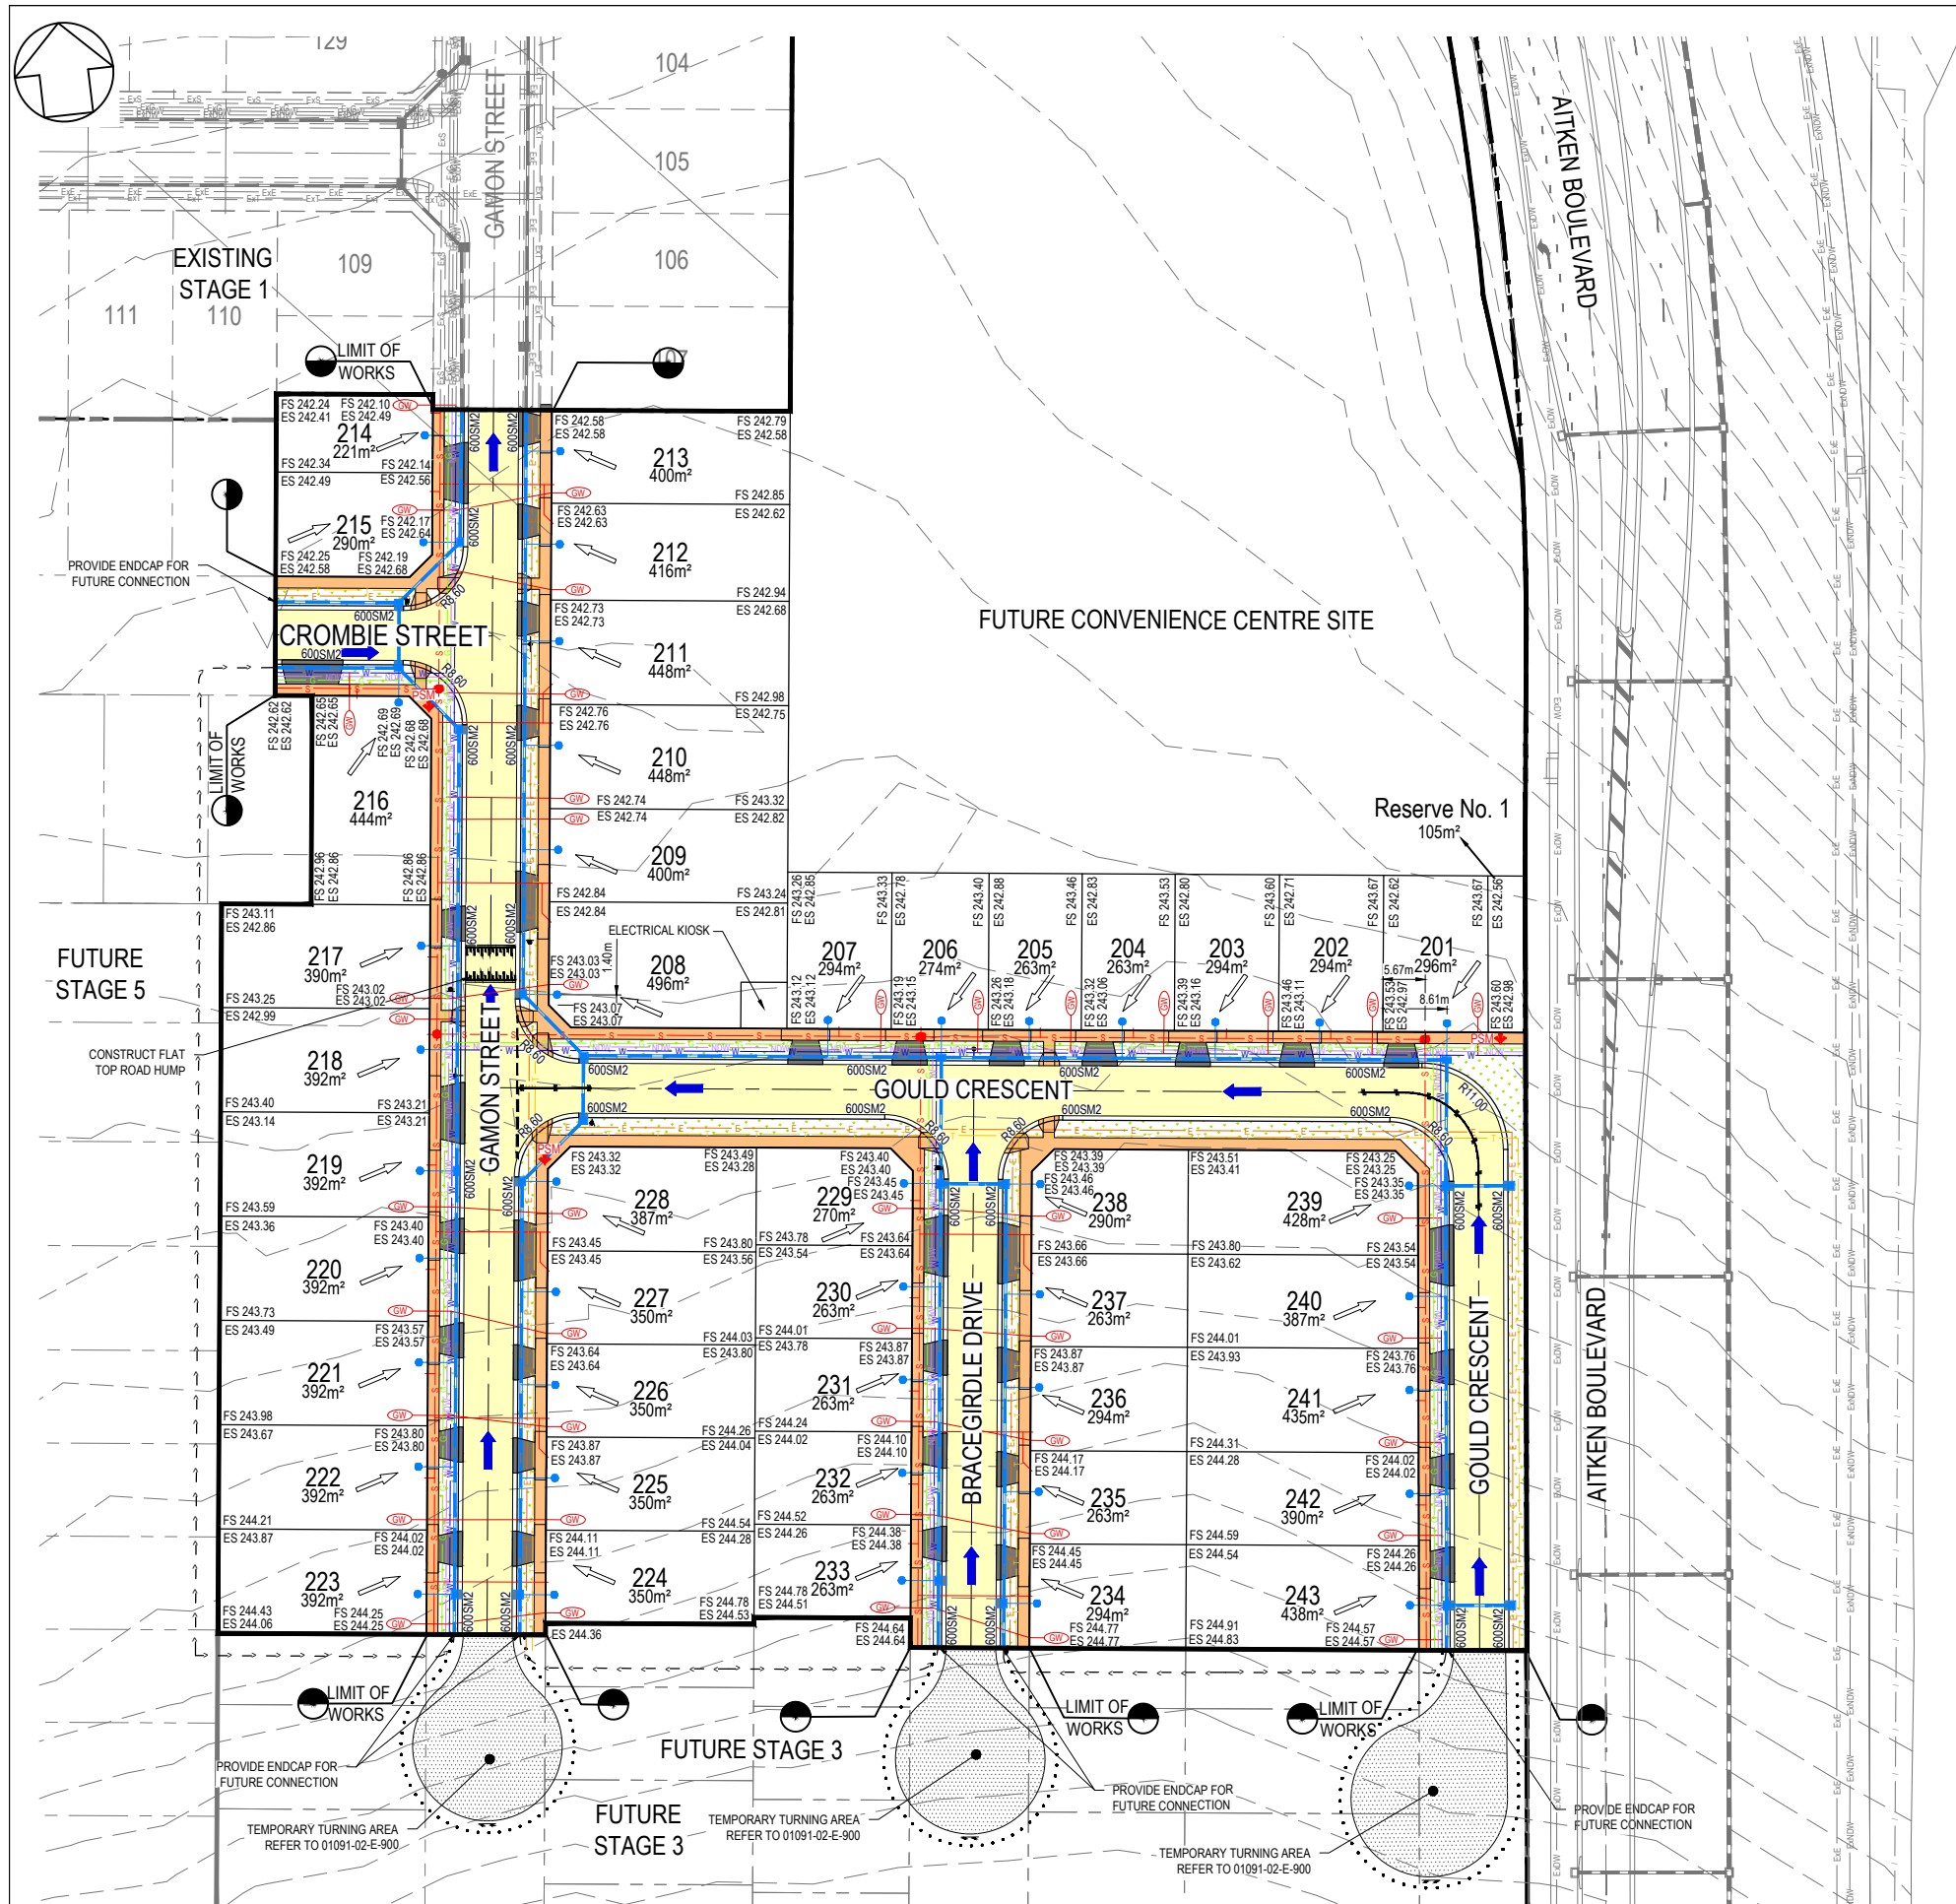

LEGEND

- FOOTPATH
- DRIVEWAY
- NATURE STRIP
- PAVEMENT
- OVERLAND FLOW PATH

NOTE:
1. THE INFORMATION CONTAINED ON THIS DRAWING IS A WORK IN PROGRESS AND SUBJECT TO DETAIL DESIGN. ACCORDINGLY THE LEVELS SHOWN ON THIS PLAN ARE SUBJECT TO CHANGE.

TBM SCHEDULE

TYPE	EASTING	NORTHING	RL
SPIKE	316865.23	5842954.55	242.85
SPIKE	316792.24	5842719.05	239.98
NAIL IN ROCK	316665.46	5841781.84	249.33



WARNING

BWARE OF UNDERGROUND SERVICES
THE LOCATIONS OF UNDERGROUND SERVICES ARE APPROXIMATE ONLY AND THEIR EXACT POSITION SHOULD BE PROVED ON SITE. NO GUARANTEE IS GIVEN THAT ALL EXISTING SERVICES ARE SHOWN. A MOCS ENQUIRY ON 1100 MUST BE MADE BY THE CONTRACTOR PRIOR TO COMMENCEMENT OF WORKS.

WARNING

IT IS THE RESPONSIBILITY OF THE CONTRACTOR TO VERIFY THE SETOUT INFORMATION PROVIDED ON THIS PLAN WITH THE DESIGN INTENT WHICH INCLUDES, BUT IS NOT LIMITED TO ITEMS SUCH AS LENGTHS, CO-ORDINATES, SETOUT DIMENSIONS AND PEGGED TITLES BY THE PRINCIPAL'S LICENSED SURVEYOR.

0 5 10 20 30 40
SCALE 1:500 AT A1 SIZE
SCALE 1:1000 AT A3 SIZE

PRELIMINARY
NOT FOR CONSTRUCTION

						EXISTING GAS MAIN		EXISTING WATER (DW) MAIN		EXISTING WATER (NDW) MAIN		EXISTING ELECTRICITY CABLE		EXISTING TELCO CABLE		EXISTING SEWER MAIN & M.H.		EXISTING DRAIN & PIT	
--	--	--	--	--	--	-------------------	--	--------------------------	--	---------------------------	--	----------------------------	--	----------------------	--	----------------------------	--	----------------------	--	--	