

LEGEND - DETAIL PLAN


← LOT GRADE
E 44.60 EXISTING CONTOURS
F 44.60 EXISTING SURFACE LEVEL
B 44.60 FINISHED SURFACE LEVEL
TW 44.60 TOP OF BATTER LEVEL
BW 44.60 TOP OF WALL SURFACE LEVEL
B2 BOTTOM OF WALL SURFACE LEVEL
B2 KERB AND TYPE
PROPOSED VEHICLE CROSSING AND FOOTPATH
PROPOSED HEAVY DUTY VEHICLE CROSSING
R8.6 ARC RADIUS AT LIP OF KERB
CH 49.000 CHAINAGE DERIVED FROM ROAD CENTRE
PROPOSED FENCE
PROPOSED STAGE BOUNDARY
PROPOSED RETAINING WALL
BOLLARDS
LIMIT OF ROAD WORKS
STREET SIGN
NO ROAD SIGN
PERMANENT SURVEY MARK
PROPOSED BATTER
TACTILE MARKERS (TGSIs)
EASEMENT LINE AND TYPE
PROPOSED COUNCIL DRAINAGE PIT, HAUNCH, PIPE AND DIAMETER
PROPOSED MELBOURNE WATER OWNED MAIN DRAINAGE PIT, HAUNCH AND PIPE
PROPERTY INLET (EASEMENT DRAIN)
PROPERTY INLET (STREET DRAIN)
PROPERTY INLET (PART A)
PROPERTY INLET (PART B)
TABLE DRAIN
DRAINAGE PIT NUMBERS
PROPOSED SEWER, MAINTENANCE STRUCTURE AND PROPERTY CONNECTION
PROPOSED MAINTENANCE HOLE
PROPOSED MAINTENANCE CHAMBER
PROPOSED MAINTENANCE SHAFT
PROPOSED INSPECTION SHAFT
PROPOSED GAS CHECK
PROPOSED SEWER PIPE STUB
EXISTING COUNCIL DRAINAGE PIPE, PIT
EXISTING MAIN DRAINAGE PIPE, PIT
EXISTING SEWER, MAINTENANCE STRUCTURE AND PROPERTY CONNECTION
FILL 0-300mm DEPTH
FILL >300mm DEPTH
EXPOSED AGGREGATE INFILL. REFER DRAWING 17040-54-RD112 FOR DETAILS
BUS STOP
TEMPORARY BENCH MARK AND REF. NO.
EXISTING TREE TO BE REMOVED

WARNING
BEWARE OF UNDERGROUND SERVICES

THE LOCATIONS OF UNDERGROUND SERVICES ARE APPROXIMATE ONLY AND THEIR EXACT POSITION SHOULD BE PROVEN ON SITE. NO GUARANTEE IS GIVEN THAT ALL EXISTING SERVICES ARE SHOWN. IT IS THE CONTRACTOR'S RESPONSIBILITY TO CONFIRM THE PHYSICAL LOCATION OF ALL EXISTING SERVICES PRIOR TO COMMENCEMENT OF ANY WORKS.


WARNING
ANY DESIGN SURFACE LEVELS SHOWN ARE PRELIMINARY ONLY AND SUBJECT TO FINAL DETAIL DESIGN, DO NOT USE FOR CONSTRUCTION

METAL MECHANICALLY FIXED TACTILE MARKERS ARE TO BE UTILISED FOR ALL TACTILE GROUND SURFACE INDICATORS (TGSIs) UNLESS NOTED OTHERWISE. TGSIs TO BE IN ACCORDANCE WITH AS/NZS 1428.4.1:2009

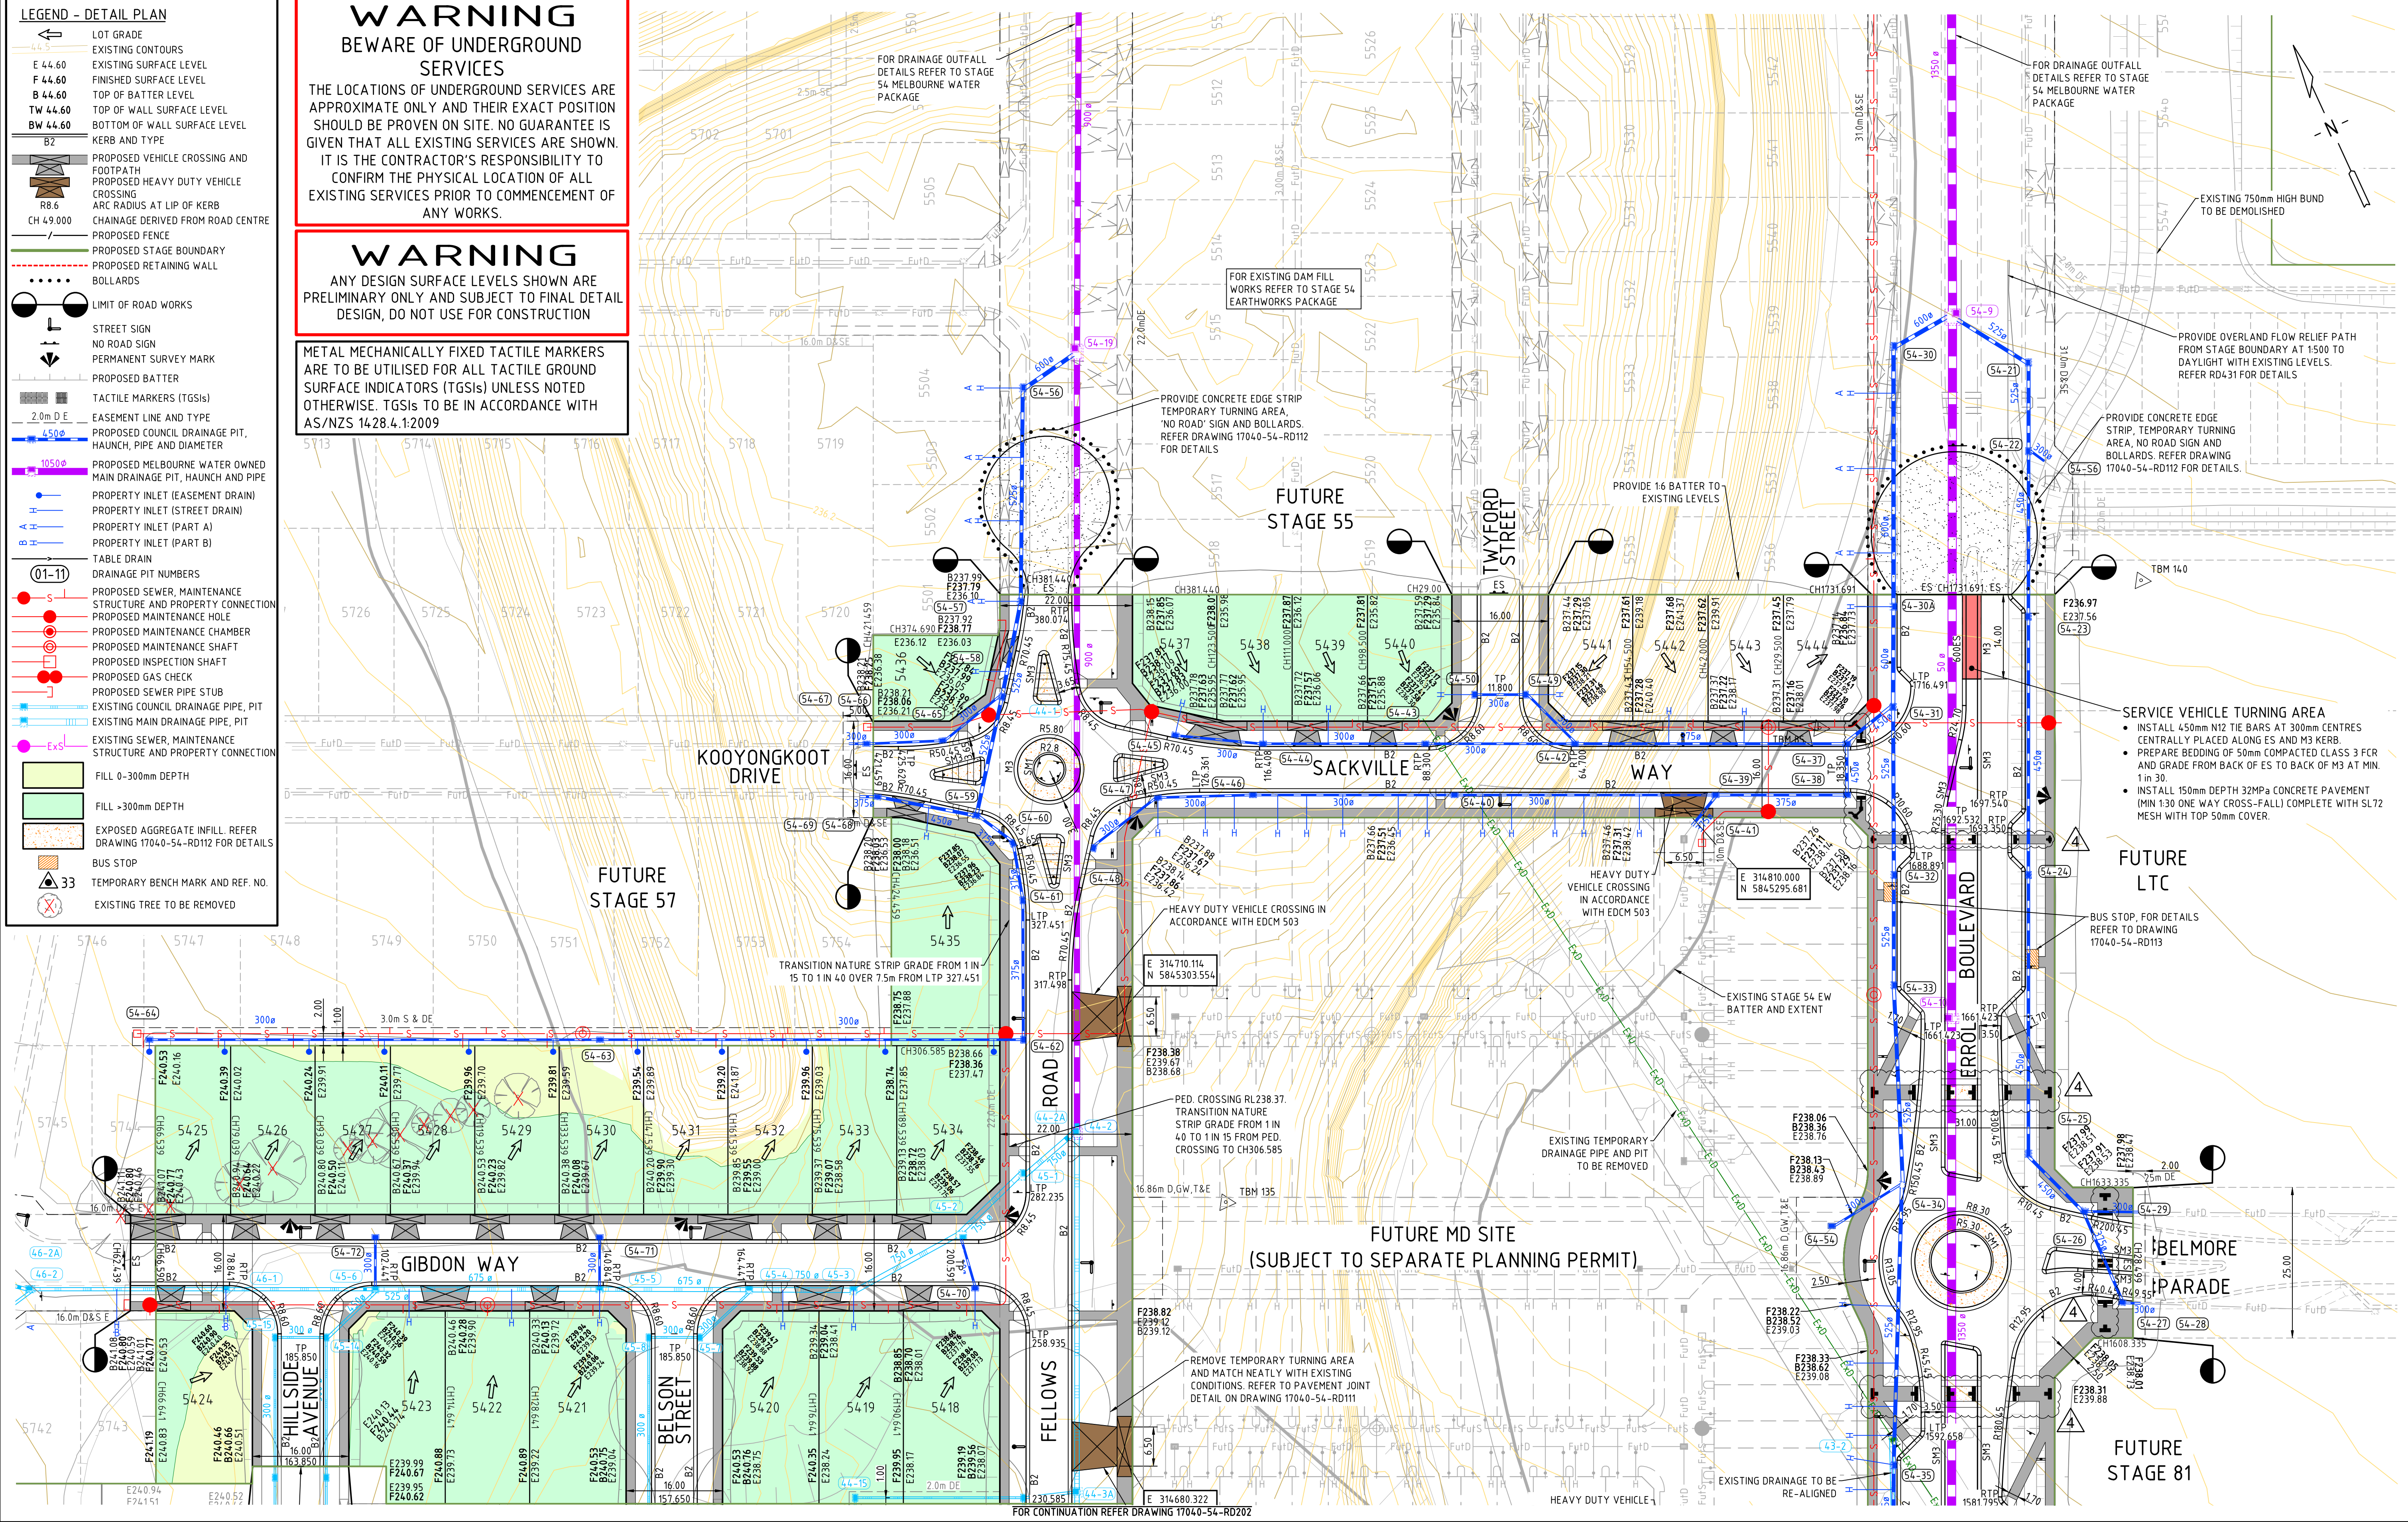

REV	DESCRIPTION	APPROVED	DATE
4	TGSIs UPDATED	J.J.	16.04.24
3	CONSTRUCTION ISSUE	J.J.	25.3.24
2	CONSTRUCTION ISSUE	J.J.	15.12.23
1	COUNCIL COMMENTS	J.J.	03.11.23
0	CONSTRUCTION ISSUE	J.J.	15.09.23

DRAWN: R.MONTGOMERY	DESIGNED: Q.PETERSON	VERIFIED: D.HUDSON	APPROVED: J.JOYCE
------------------------	-------------------------	-----------------------	----------------------

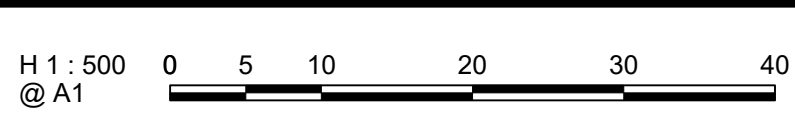

CLIENT:

merrifield

MAB gpc

Ground Floor, 207-213 Waverley Road,
Malvern East VIC 3145
TEL : 03 8573 1500 verveprojects.com
© Verve Projects Pty Ltd.

COUNCIL: HUME CITY COUNCIL

PROJECT: MERRIFIELD LIVING - SECTION D
STAGE 54
MICKLEHAM

TITLE: DETAIL PLAN
SHEET 1

ISSUE: **CONSTRUCTION**


MELWAY REF: 366 F1

PROJECT No: 17040-54

DWG No: RD201

REVISION: 4


CAD FILE: F:\SYNERGY\TEMP\120SYNERGY\SERVER\SERVICE\304\1004\6680E-9383-408B-4FR2-F68BFFCF209\17040-54-RD301-RD302.DWG
PLOT DATE: Fri May 3 15:39:32 2024

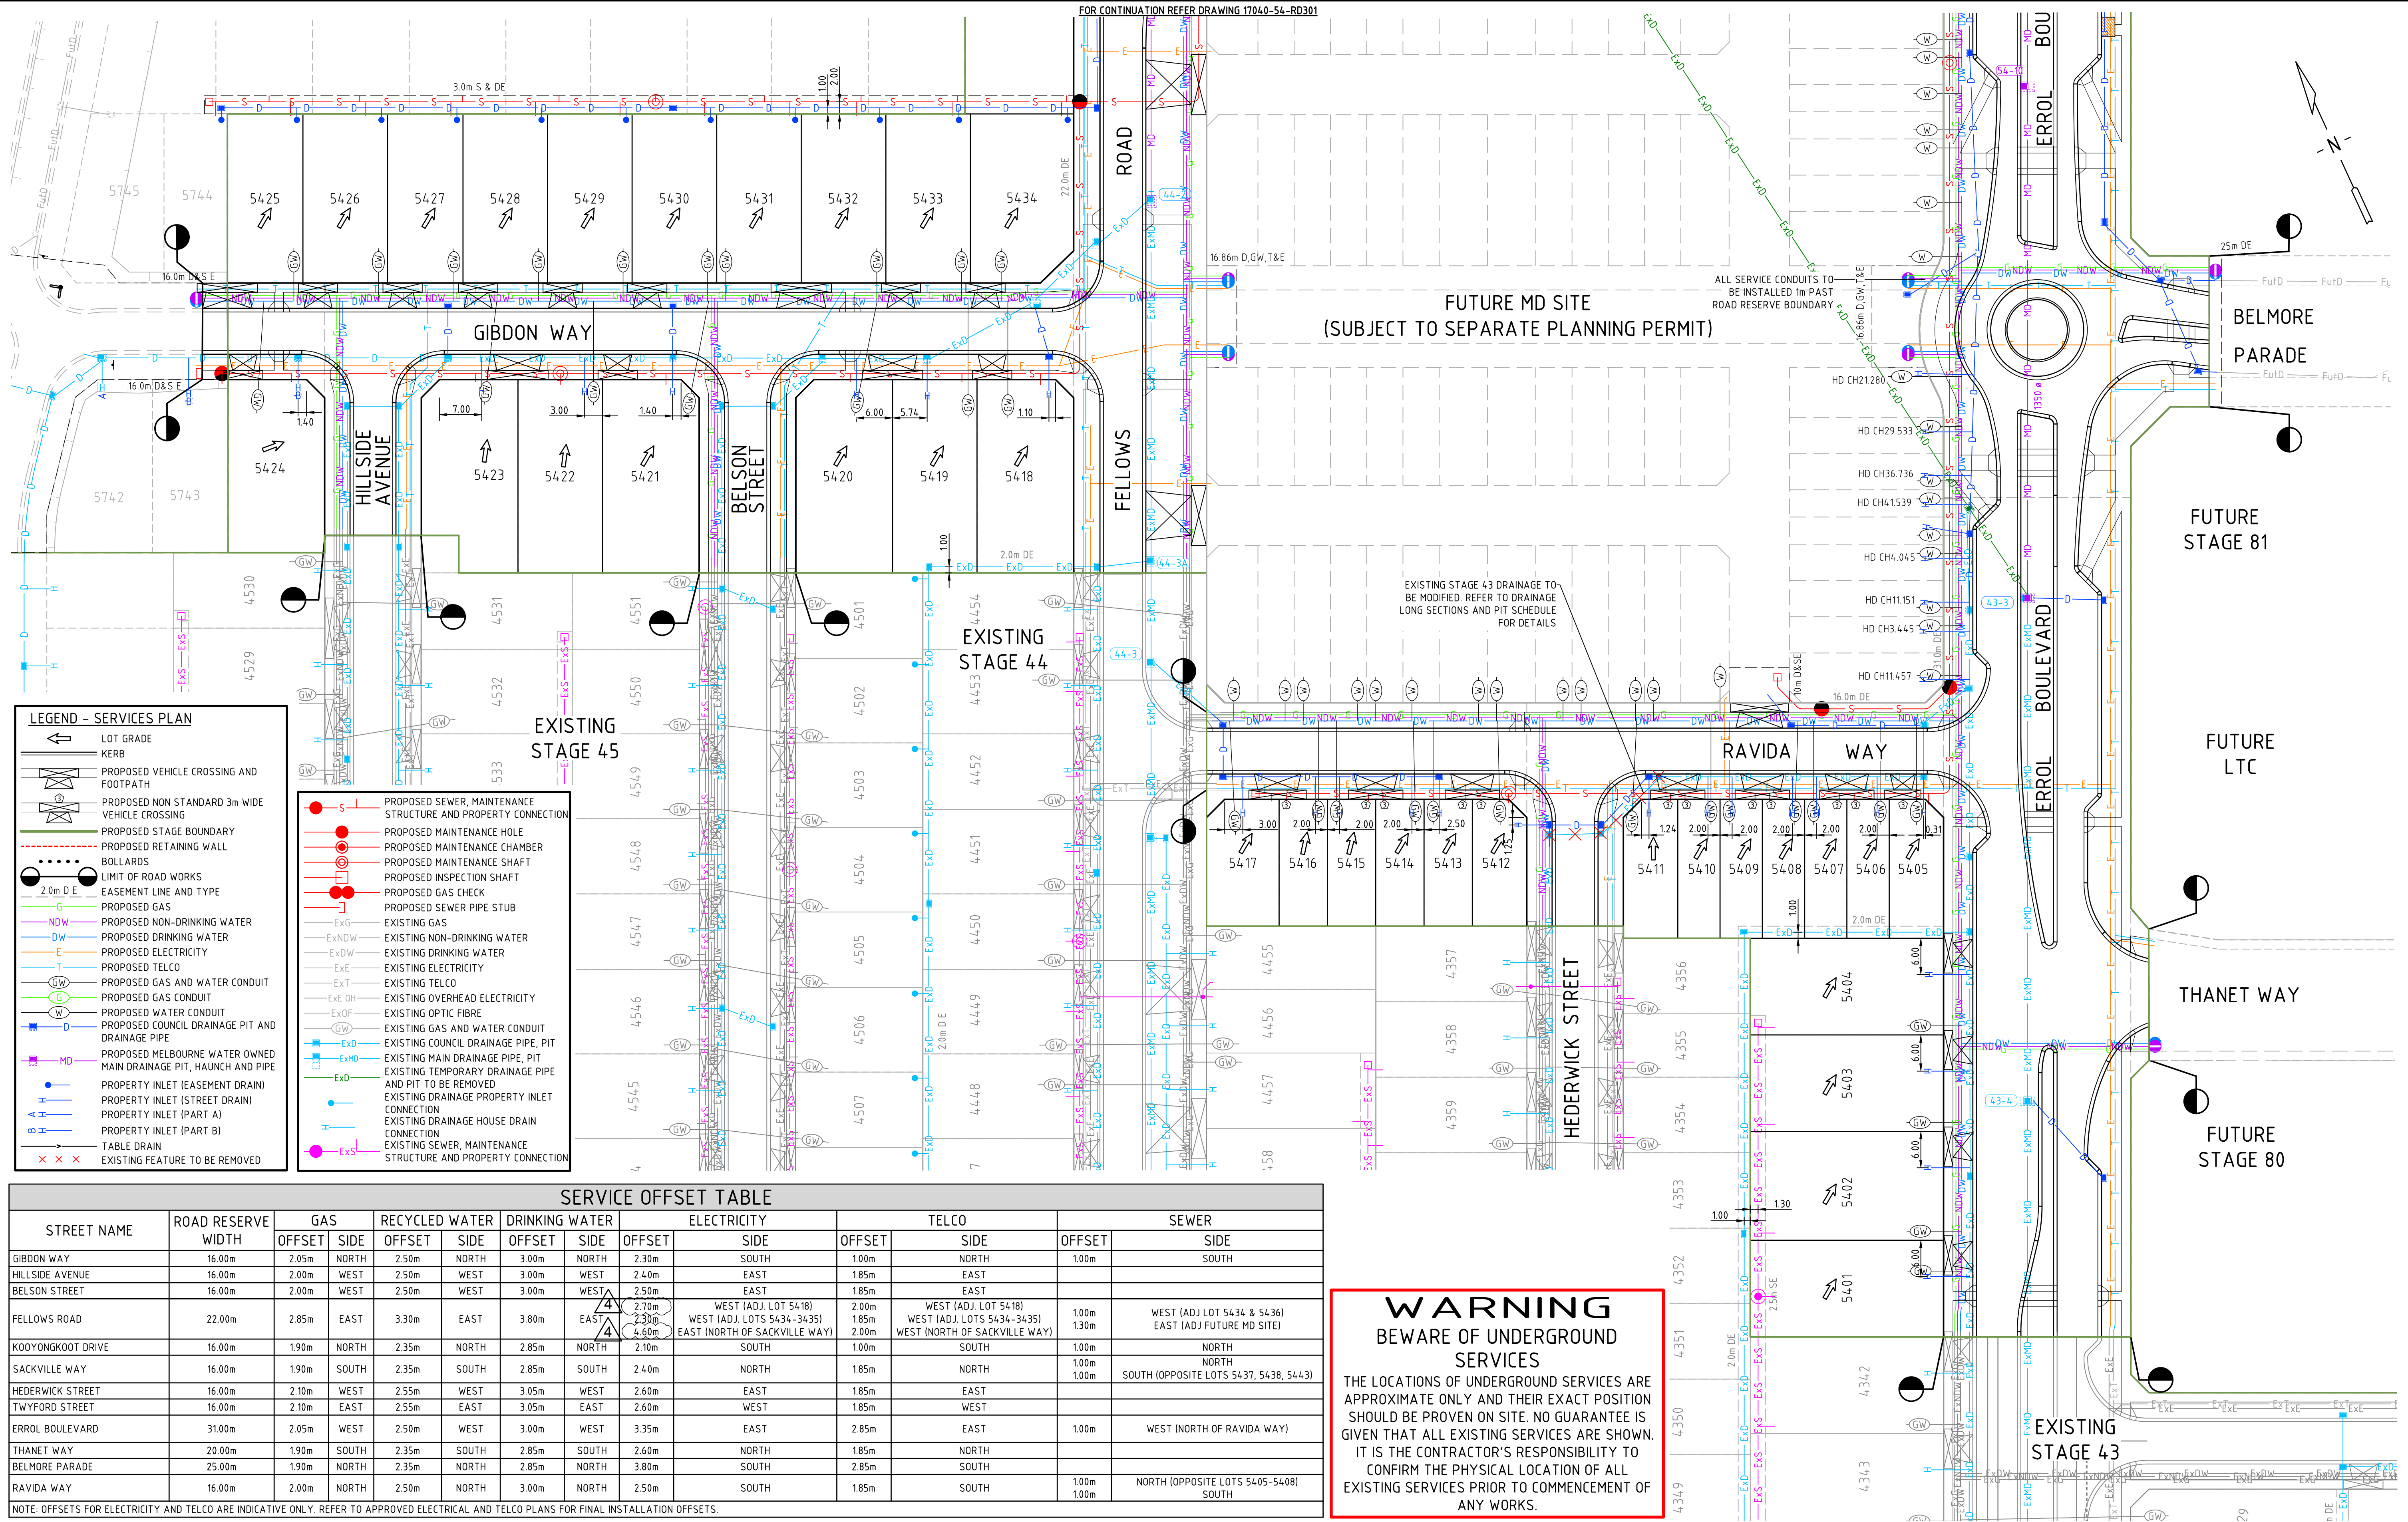

WARNING
BEWARE OF UNDERGROUND SERVICES
THE LOCATIONS OF UNDERGROUND SERVICES ARE APPROXIMATE ONLY AND THEIR EXACT POSITION SHOULD BE PROVEN ON SITE. NO GUARANTEE IS GIVEN THAT ALL EXISTING SERVICES ARE SHOWN. IT IS THE CONTRACTOR'S RESPONSIBILITY TO CONFIRM THE PHYSICAL LOCATION OF ALL EXISTING SERVICES PRIOR TO COMMENCEMENT OF ANY WORKS.

REV	DESCRIPTION	APPROVED	DATE
4	CONSTRUCTION ISSUE	J.J.	03.05.24
3	CONSTRUCTION ISSUE	J.J.	25.3.24
2	CONSTRUCTION ISSUE	J.J.	15.12.23
1	COUNCIL COMMENTS	J.J.	03.11.23
0	CONSTRUCTION ISSUE	J.J.	15.09.23

DRAWN: R.MONTGOMERY	
DESIGNED: Q.PETERSON	
VERIFIED: D.HUDSON	
APPROVED: J.JOYCE	

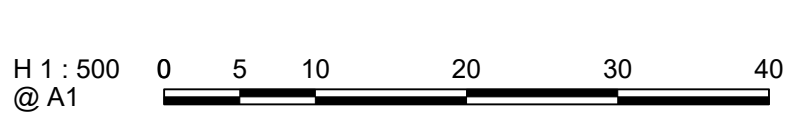

verve
Ground Floor, 207-213 Waverley Road,
Malvern East VIC 3145
TEL : 03 8573 1500 verveprojects.com
© Verve Projects Pty Ltd.

COUNCIL: HUME CITY COUNCIL	TITLE: MERRIFIELD LIVING - SECTION D STAGE 54 MICKLEHAM	PROJECT: MERRIFIELD LIVING - SECTION D STAGE 54 MICKLEHAM	ISSUE: CONSTRUCTION	MELWAY REF: 366 F1	PROJECT No: 17040-54	DWG No: RD302	REVISION: 4
-------------------------------	--	--	------------------------	-----------------------	-------------------------	------------------	----------------