

PLAN OF SUBDIVISION

EDITION

PS 913260H

LOCATION OF LAND

PARISH: MICKLEHAM
TOWNSHIP: -
SECTION: -
CROWN ALLOTMENT: -
CROWN PORTION: 25, 26 & 28 (PARTS)
TITLE REFERENCE: VOL FOL

LAST PLAN REFERENCE: LOT R ON PS908920U

POSTAL ADDRESS: (at time of subdivision) DONNYBROOK ROAD MICKLEHAM 3064

MGA 94 CO-ORDINATES: (approx. centre of land in plan) E 314 800 N 5 845 400 **ZONE:** 55

Council Name: Hume City Council

Council Reference Number: S010310
 Planning Permit Reference: P21549
 SPEAR Reference Number: S220127J

Certification

This plan is certified under section 11 (7) of the Subdivision Act 1988
 Date of original certification under section 6 of the Subdivision Act 1988: 16/01/2024


Public Open Space

A requirement for public open space under section 18 or 18A of the Subdivision Act 1988 has not been made

Digitally signed by: Katrina Toogood for Hume City Council on 19/09/2024

VESTING OF ROADS AND/OR RESERVES

NOTATIONS

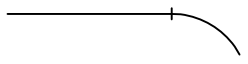IDENTIFIER	COUNCIL/BODY/PERSON	STAGING	NOTATIONS
ROAD R1 RESERVE No.1	HUME CITY COUNCIL JEMENA ELECTRICITY NETWORKS (VIC) LTD	THIS IS NOT A STAGED SUBDIVISION PLANNING PERMIT NO. P21549	
OTHER PURPOSE OF PLAN TO REMOVE THAT PART OF DRAINAGE EASEMENT E-6 ON PS908920U NOW CONTAINED IN FELLOWS ROAD ON THIS PLAN. TO REMOVE THAT PART OF DRAINAGE AND SEWERAGE EASEMENT E-39 ON PS908920U NOW CONTAINED IN ERROL BOULEVARD, YARANA WAY AND FELLOWS ROAD ON THIS PLAN. GROUND FOR REMOVAL OF EASEMENTS BY AGREEMENT OF ALL INTERESTED PARTIES PURSUANT TO SECTION 6(1)(k)(iv) OF THE SUBDIVISION ACT 1988.		SURVEY THIS PLAN IS / IS NOT BASED ON SURVEY VIDE BP3204G THIS SURVEY HAS BEEN CONNECTED TO PERMANENT MARKS NO(S) IN PROCLAIMED SURVEY AREA NO. 74 11, 21, 222 & 289 (MICKLEHAM) 4, 5, 39 & 70 (KALKALLO)	
		DEPTH LIMITATION DOES NOT APPLY	
		LAND SUBDIVIDED (EXCLUDING LOTS S, T, U AND V) - 2.718ha	
		LOTS 1 TO 5500 AND A TO R (ALL INCLUSIVE) HAVE BEEN OMITTED FROM THIS PLAN.	
		EASEMENTS E-10, E-12, E-17 TO E-24, E-28 TO E-31, E-33 AND E-34 (ALL INCLUSIVE) HAVE BEEN OMITTED FROM THIS PLAN.	
		TANGENT POINTS ARE SHOWN THUS: 	

EASEMENT INFORMATION

LEGEND: E - ENCUMBERING EASEMENT, CONDITION IN CROWN GRANT IN THE NATURE OF AN EASEMENT OR OTHER ENCUMBRANCE A - APPURTENANT EASEMENT

SUBJECT LAND	PURPOSE	WIDTH (metres)	ORIGIN	LAND BENEFITED/IN FAVOUR OF
		SEE	SHEET 2	

MERRIFIELD - 55

47 LOTS AND BALANCE LOTS S, T, U AND V

LICENSED SURVEYOR GREGORY STUART WILLIAMS

DATE 24/06/24 **REFERENCE** 329005-ST55

VERSION N **DRAWING** 329005-ST55-AN

ORIGINAL SHEET SIZE A3

SHEET 1 OF 13 SHEETS



VERIS AUSTRALIA PTY LTD
 A | Level 3, 1 Southbank Blvd
 Southbank VIC 3006
 T | +61 3 7019 8400
 E | melbourne@veris.com.au
 W | www.veris.com.au

Digitally signed by: Gregory S Williams, Licensed Surveyor, Surveyor's Plan Version (N), 02/07/2024, SPEAR Ref: S220127J

PLAN OF SUBDIVISION

PS 913260H

EASEMENT INFORMATION

LEGEND: E - ENCUMBERING EASEMENT, CONDITION IN CROWN GRANT IN THE NATURE OF AN EASEMENT OR OTHER ENCUMBRANCE A - APPURTENANT EASEMENT

SUBJECT LAND	PURPOSE	WIDTH (metres)	ORIGIN	LAND BENEFITED/IN FAVOUR OF
E-1 E-1 E-1 E-1	DRAINAGE DRAINAGE SEWERAGE POWERLINE	SEE DIAG SEE DIAG SEE DIAG SEE DIAG	PS908920U PS908920U PS908920U THIS PLAN - SEC 88 ELECTRICITY INDUSTRY ACT 2000	HUME CITY COUNCIL MELBOURNE WATER CORPORATION YARRA VALLEY WATER CORPORATION JEMENA ELECTRICITY NETWORK (VIC) LTD
E-2	DRAINAGE	SEE DIAG	AR183960X	HUME CITY COUNCIL
E-3	SEWERAGE	SEE DIAG	PS908920U	YARRA VALLEY WATER CORPORATION
E-4 E-4	DRAINAGE SEWERAGE	SEE DIAG SEE DIAG	PS908920U PS908920U	HUME CITY COUNCIL YARRA VALLEY WATER CORPORATION
E-5 E-5	DRAINAGE SEWERAGE	SEE DIAG SEE DIAG	PS905697L PS908920U	HUME CITY COUNCIL YARRA VALLEY WATER CORPORATION
E-6 E-6	DRAINAGE DRAINAGE	SEE DIAG SEE DIAG	PS908920U PS908920U	HUME CITY COUNCIL MELBOURNE WATER CORPORATION
E-7	DRAINAGE	SEE DIAG	PS908920U	HUME CITY COUNCIL
E-8	DRAINAGE	SEE DIAG	PS845592H	HUME CITY COUNCIL
E-9 E-9	DRAINAGE SEWERAGE	SEE DIAG SEE DIAG	PS908920U PS908920U	MELBOURNE WATER CORPORATION YARRA VALLEY WATER CORPORATION
E-11 E-11	DRAINAGE SEWERAGE	SEE DIAG SEE DIAG	THIS PLAN THIS PLAN	HUME CITY COUNCIL YARRA VALLEY WATER CORPORATION
E-13	SEWERAGE	SEE DIAG	PS845592H	YARRA VALLEY WATER CORPORATION
E-14 E-14	DRAINAGE SEWERAGE	SEE DIAG SEE DIAG	PS845592H PS845592H	HUME CITY COUNCIL YARRA VALLEY WATER CORPORATION
E-15	DRAINAGE	SEE DIAG	PS835648N	HUME CITY COUNCIL
E-16	SEWERAGE	SEE DIAG	PS835648N	YARRA VALLEY WATER CORPORATION
E-25	DRAINAGE	SEE DIAG	PS900054J	HUME CITY COUNCIL
E-26	SEWERAGE	SEE DIAG	PS900054J	YARRA VALLEY WATER CORPORATION
E-27 E-27	DRAINAGE SEWERAGE	SEE DIAG SEE DIAG	PS900054J PS900054J	HUME CITY COUNCIL YARRA VALLEY WATER CORPORATION
E-32 E-32	DRAINAGE SEWERAGE	SEE DIAG SEE DIAG	PS845592H PS900054J	HUME CITY COUNCIL YARRA VALLEY WATER CORPORATION
E-35 E-35	DRAINAGE SEWERAGE	SEE DIAG SEE DIAG	PS905617M PS905617M	HUME CITY COUNCIL YARRA VALLEY WATER CORPORATION
E-36	SEWERAGE	SEE DIAG	PS905697L	YARRA VALLEY WATER CORPORATION
E-37 E-37	DRAINAGE SEWERAGE	SEE DIAG SEE DIAG	PS905668T PS905668T	HUME CITY COUNCIL YARRA VALLEY WATER CORPORATION
E-38	SEWERAGE	SEE DIAG	THIS PLAN	YARRA VALLEY WATER CORPORATION
E-39 E-39 E-39	DRAINAGE DRAINAGE SEWERAGE	SEE DIAG SEE DIAG SEE DIAG	PS908920U PS908920U PS908920U	HUME CITY COUNCIL MELBOURNE WATER CORPORATION YARRA VALLEY WATER CORPORATION
E-40 E-40 E-40	DRAINAGE DRAINAGE SEWERAGE	SEE DIAG SEE DIAG SEE DIAG	PS905668T PS908920U PS905668T	HUME CITY COUNCIL MELBOURNE WATER CORPORATION YARRA VALLEY WATER CORPORATION
E-41	DRAINAGE	SEE DIAG	THIS PLAN	HUME CITY COUNCIL
E-42	POWERLINE	SEE DIAG	THIS PLAN - SEC 88 ELECTRICITY INDUSTRY ACT 2000	JEMENA ELECTRICITY NETWORK (VIC) LTD

MERRIFIELD - 55

LICENSED SURVEYOR **GREGORY STUART WILLIAMS**

DATE 24/06/24

REFERENCE 329005-ST55

ORIGINAL SHEET SIZE A3

VERSION N

DRAWING 329005-ST55-AN

SHEET 2

Digitally signed by: Gregory S Williams, Licensed Surveyor,
Surveyor's Plan Version (N),
02/07/2024, SPEAR Ref: S220127J



Digitally signed by:
Hume City Council,
19/09/2024,
SPEAR Ref: S220127J



VERIS AUSTRALIA PTY LTD
A | Level 3, 1 Southbank Blvd
Southbank VIC 3006
T | +61 3 7019 8400
E | melbourne@veris.com.au
W | www.veris.com.au

PLAN OF SUBDIVISION

PS 913260H

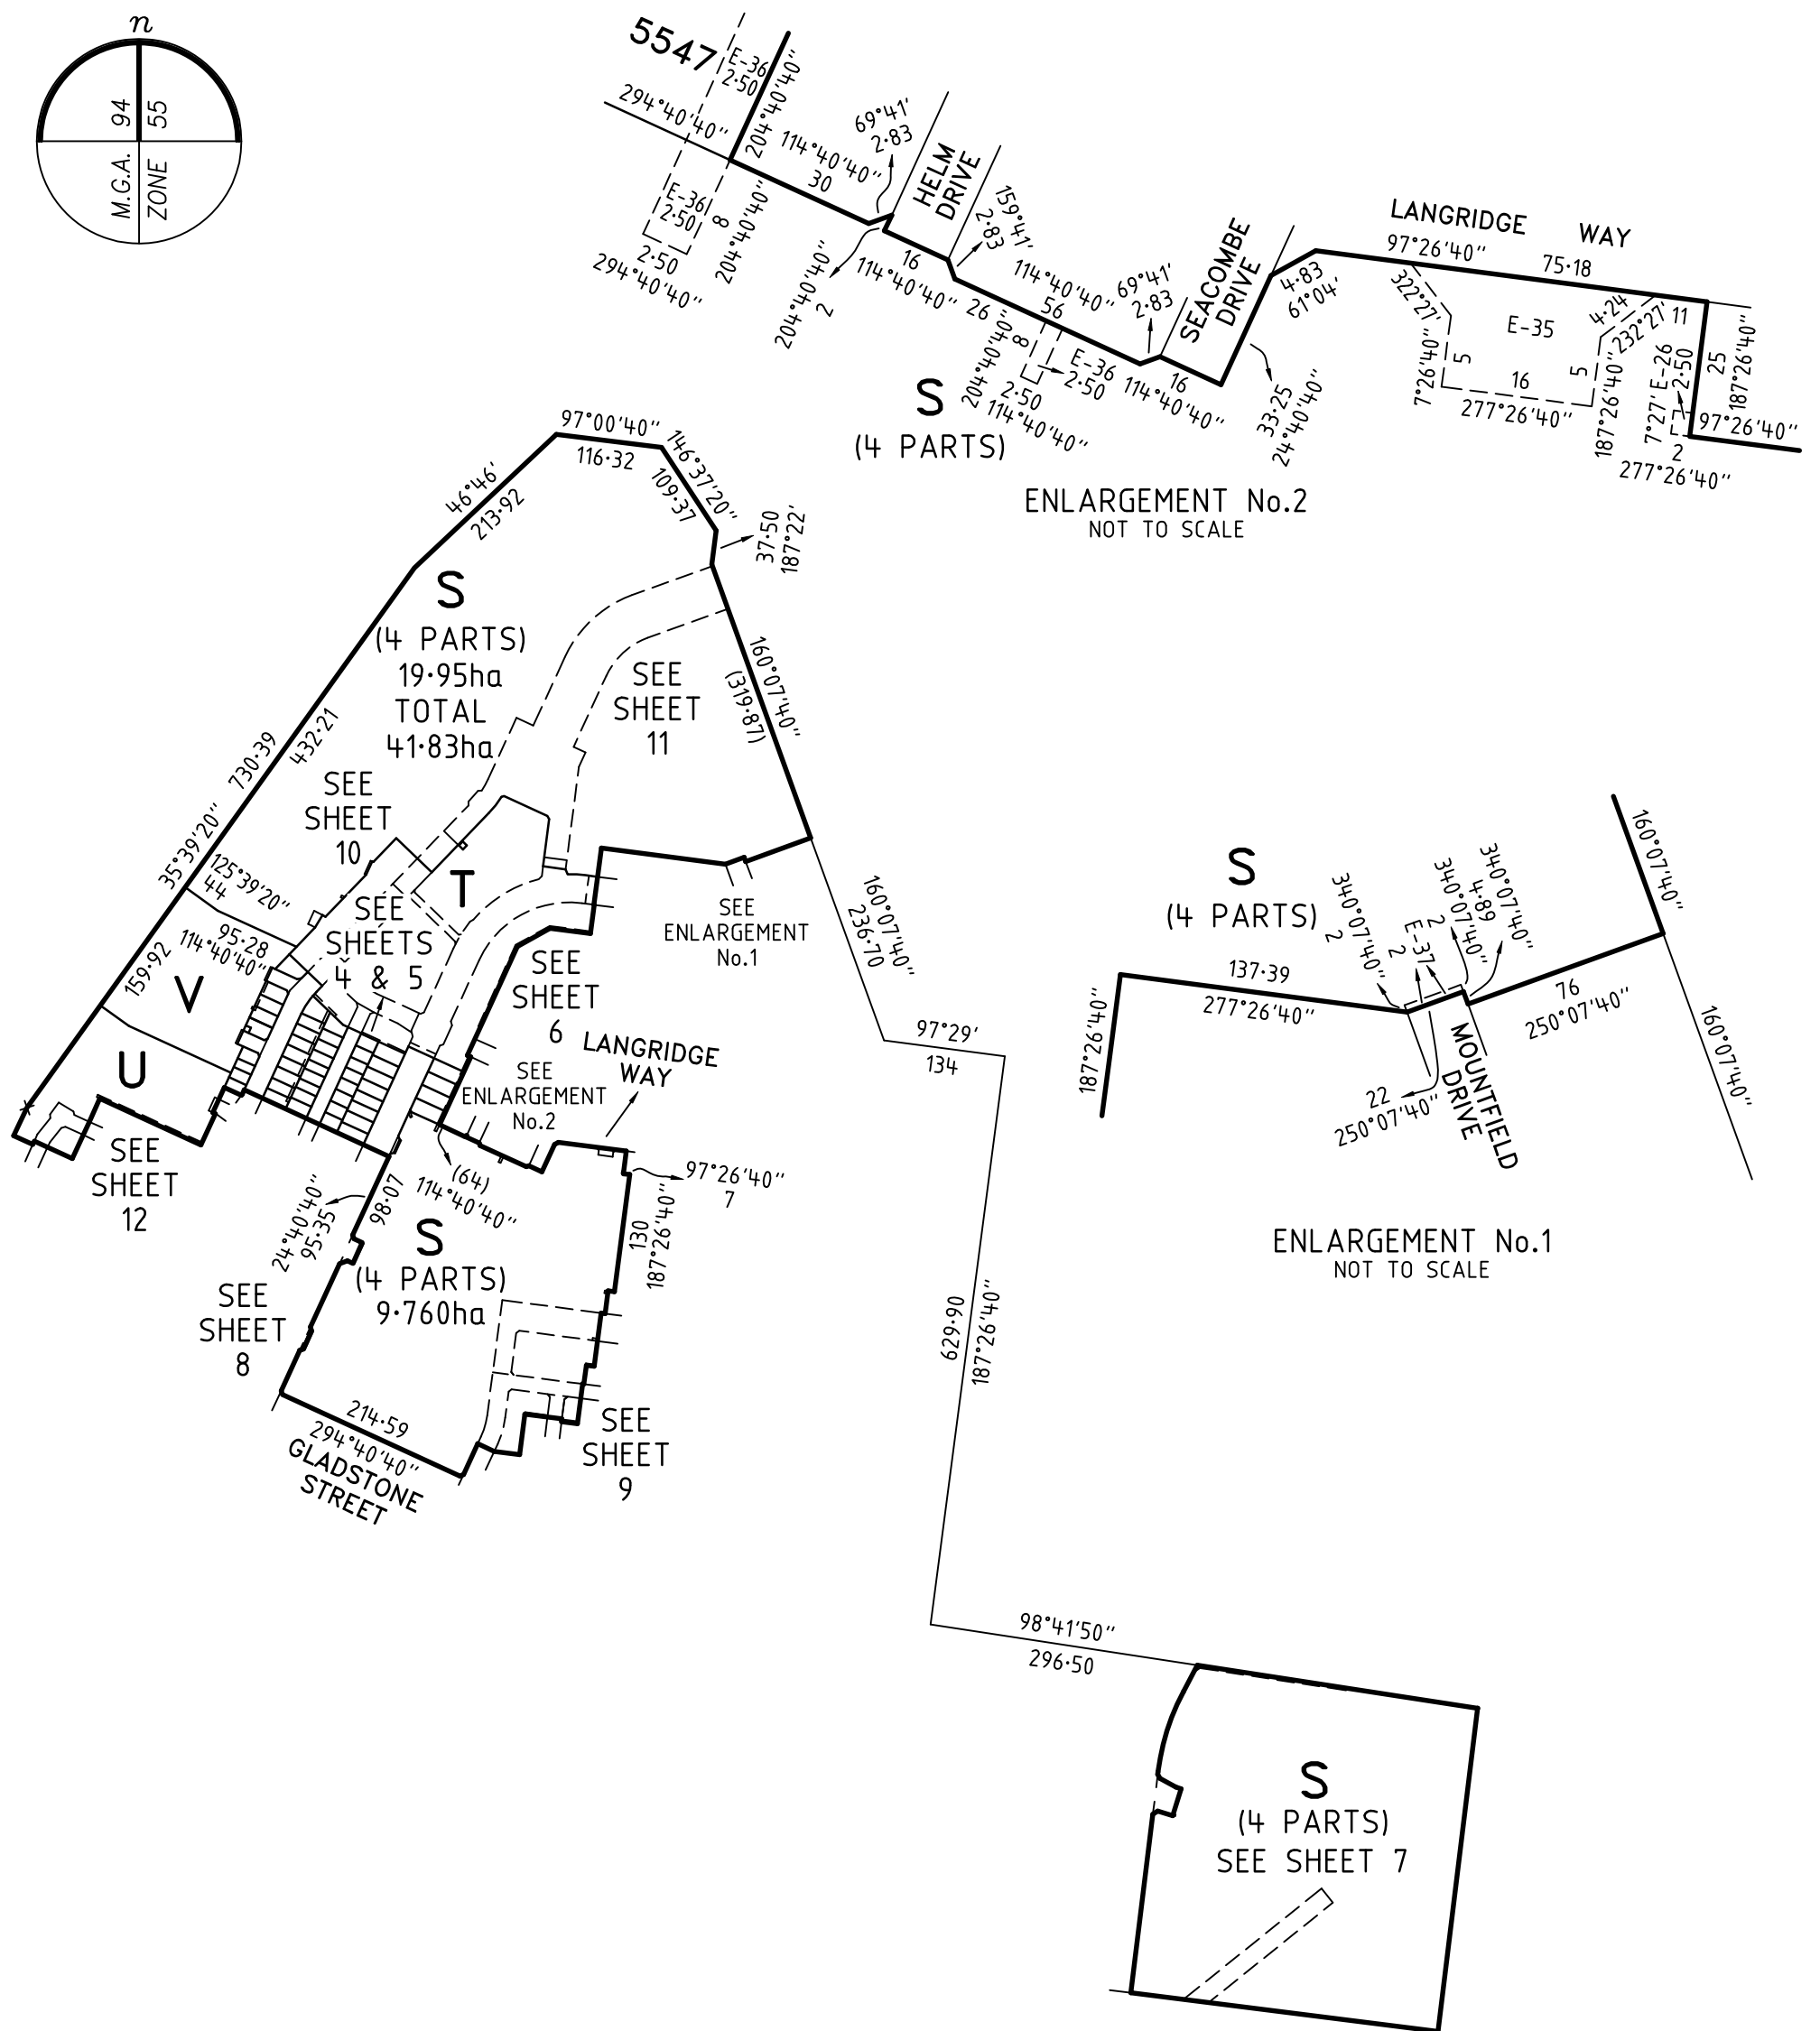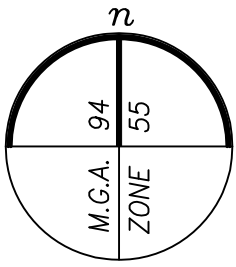

MERRIFIELD - 55



VERIS AUSTRALIA PTY LTD
A | Level 3, 1 Southbank Blvd
Southbank VIC 3006
T | +61 3 7019 8400
E | melbourne@veris.com.au
W | www.veris.com.au

LICENSED SURVEYOR **GREGORY STUART WILLIAMS**

DATE 24/06/24

VERSION N

Digitally signed by: Gregory S Williams, Licensed Surveyor,
Surveyor's Plan Version (N),
02/07/2024, SPEAR Ref: S220127J

SCALE
1:7500

REFERENCE 329005-ST55

DRAWING 329005-ST55-AN

Digitally signed by:
Hume City Council,
19/09/2024,
SPEAR Ref: S220127J



75 0 150 300
LENGTHS ARE IN METRES

ORIGINAL SHEET SIZE A3

SHEET 3

PLAN OF SUBDIVISION

PS 913260H

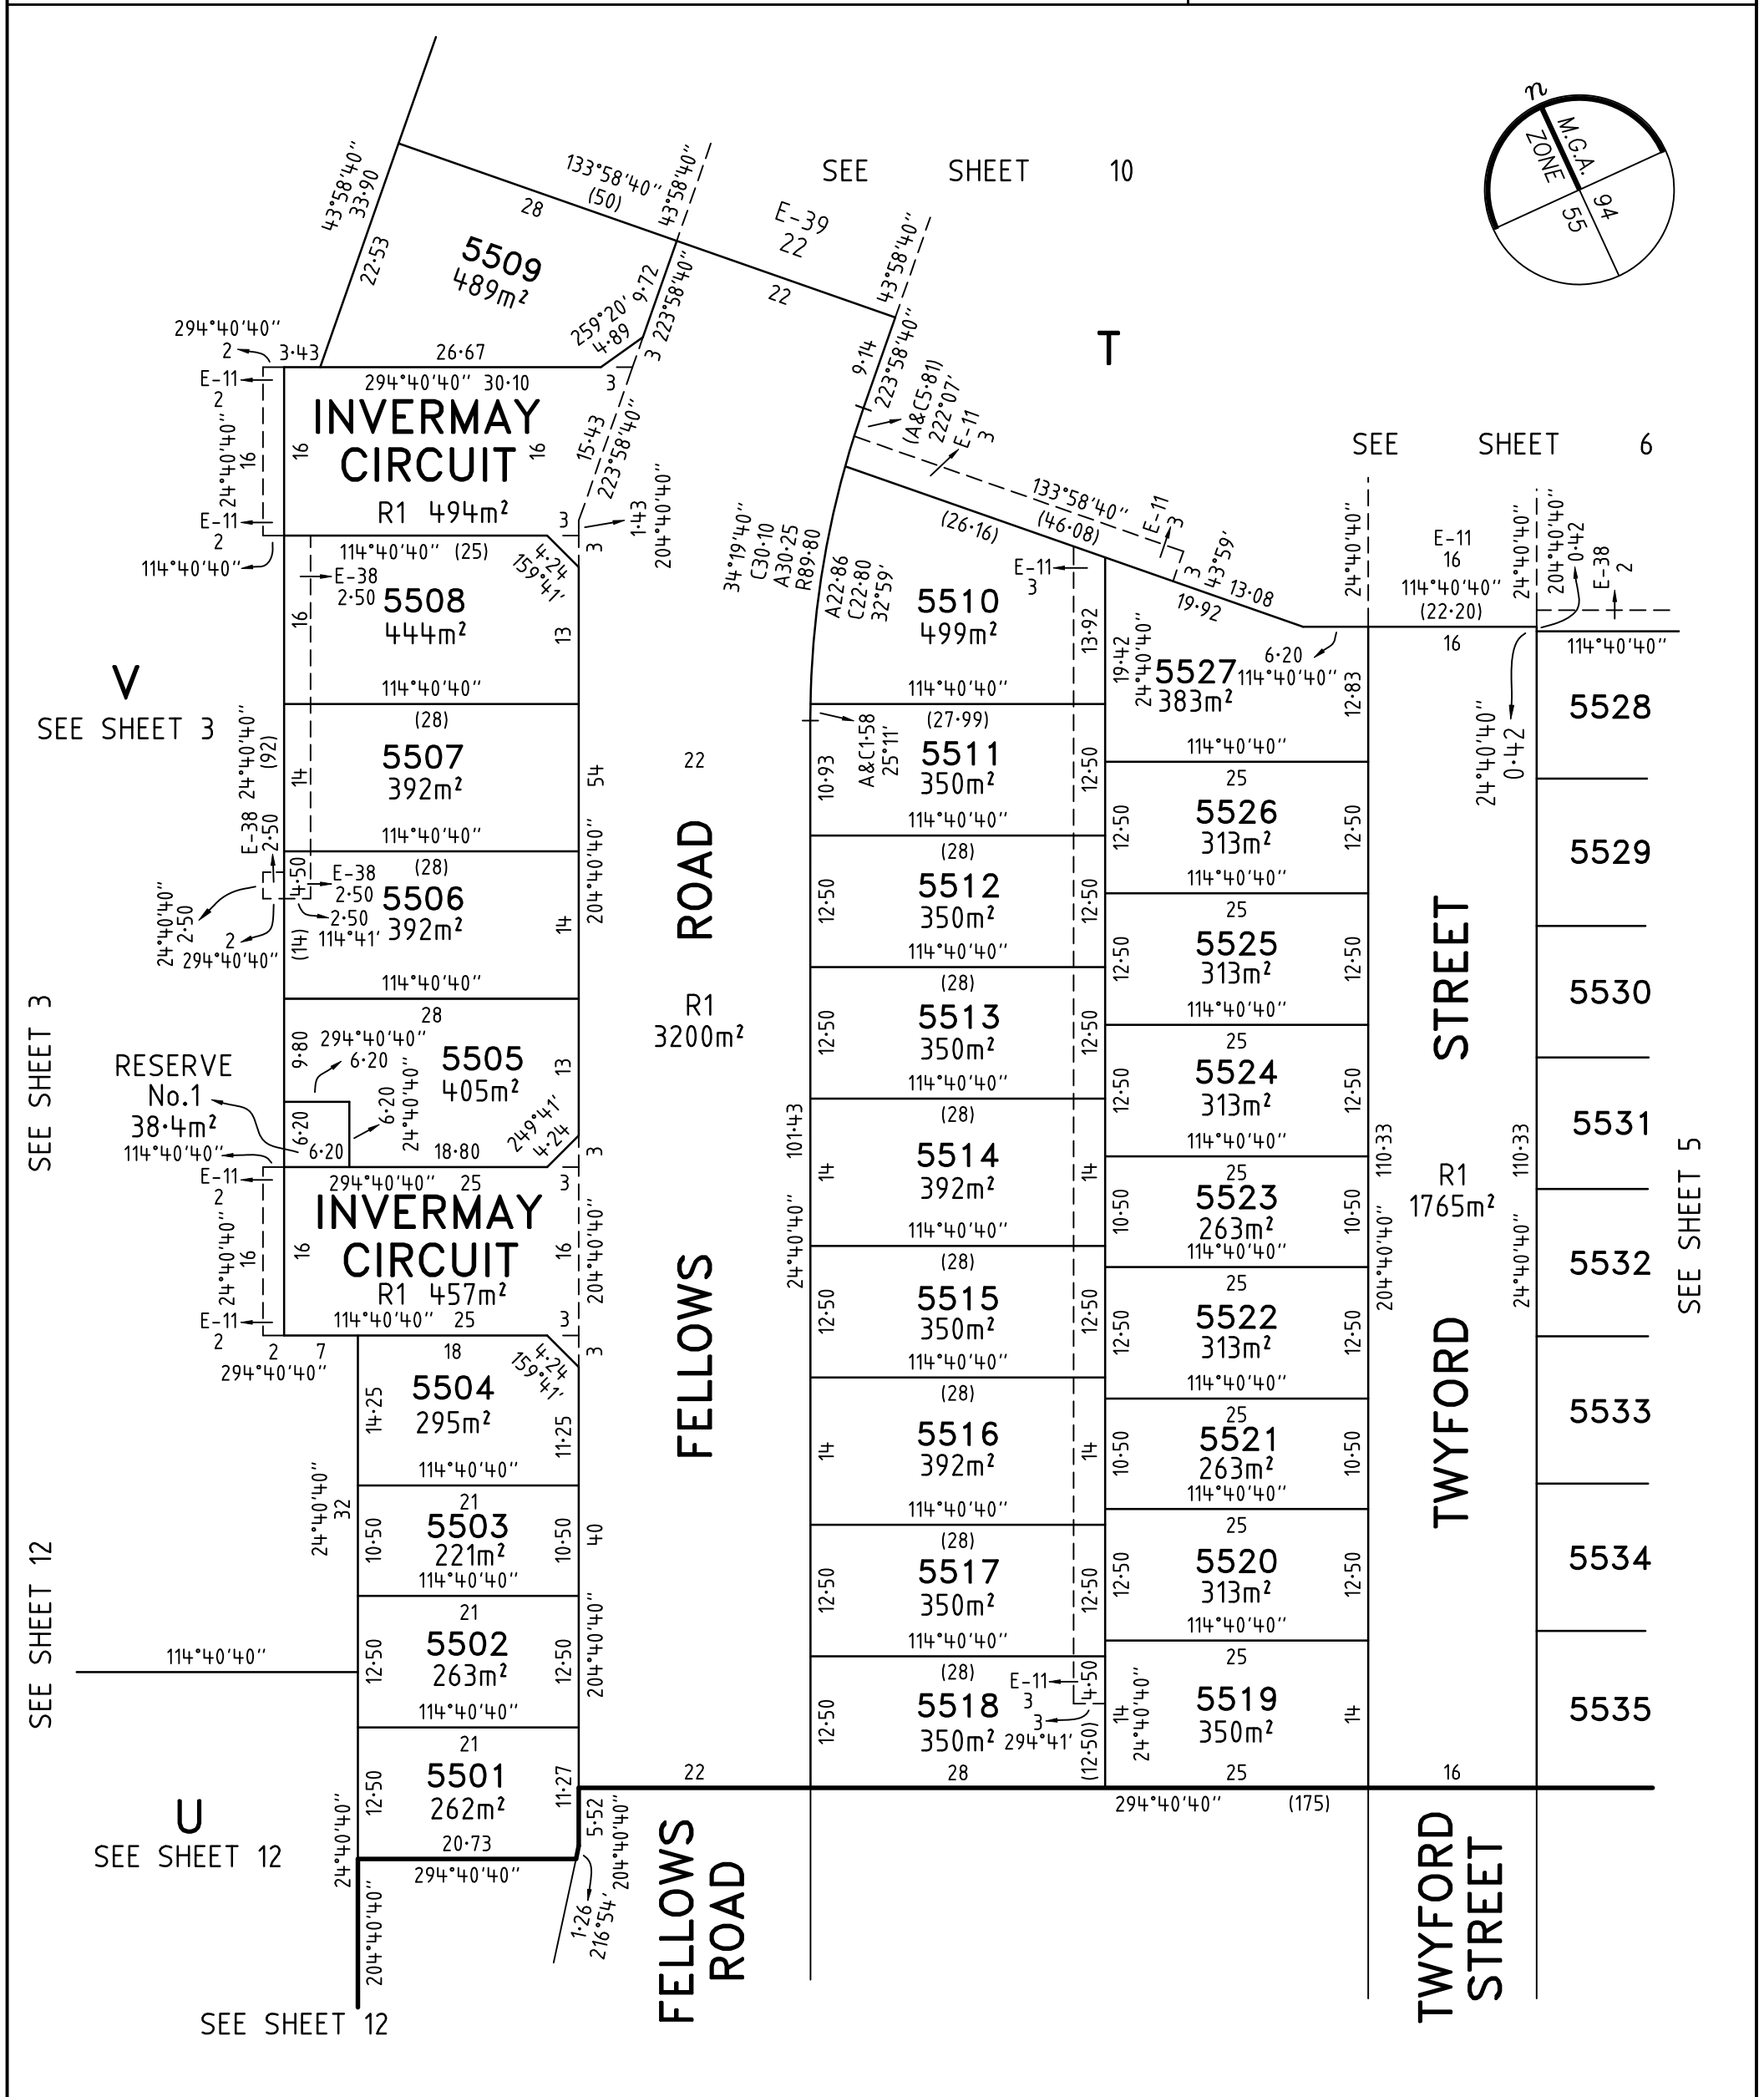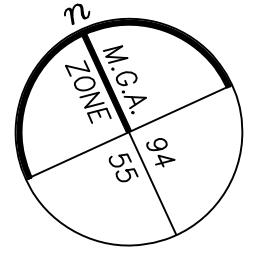

SEE SHEET 3

SEE SHEET 12

SEE SHEET 12

MERRIFIELD - 55



veris
 VERIS AUSTRALIA PTY LTD
 A | Level 3, 1 Southbank Blvd
 Southbank VIC 3006
 T | +61 3 7019 8400
 E | melbourne@veris.com.au
 W | www.veris.com.au

LICENSED SURVEYOR	GREGORY STUART WILLIAMS	
DATE	24/06/24	REFERENCE 329005-ST55
VERSION	N	DRAWING 329005-ST55-AN
Digitally signed by: Gregory S Williams, Licensed Surveyor, Surveyor's Plan Version (N), 02/07/2024, SPEAR Ref: S220127J		

SCALE	1:600	<p>LENGTHS ARE IN METRES</p>
ORIGINAL SHEET SIZE A3		
SHEET 4		Digitally signed by: Hume City Council, 19/09/2024, SPEAR Ref: S220127J

PLAN OF SUBDIVISION


PS 913260H

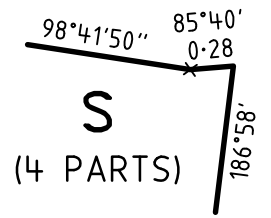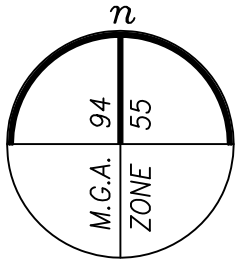

ENLARGEMENT No.4
NOT TO SCALE


SEE SHEET 3

SEE ENLARGEMENT No.4

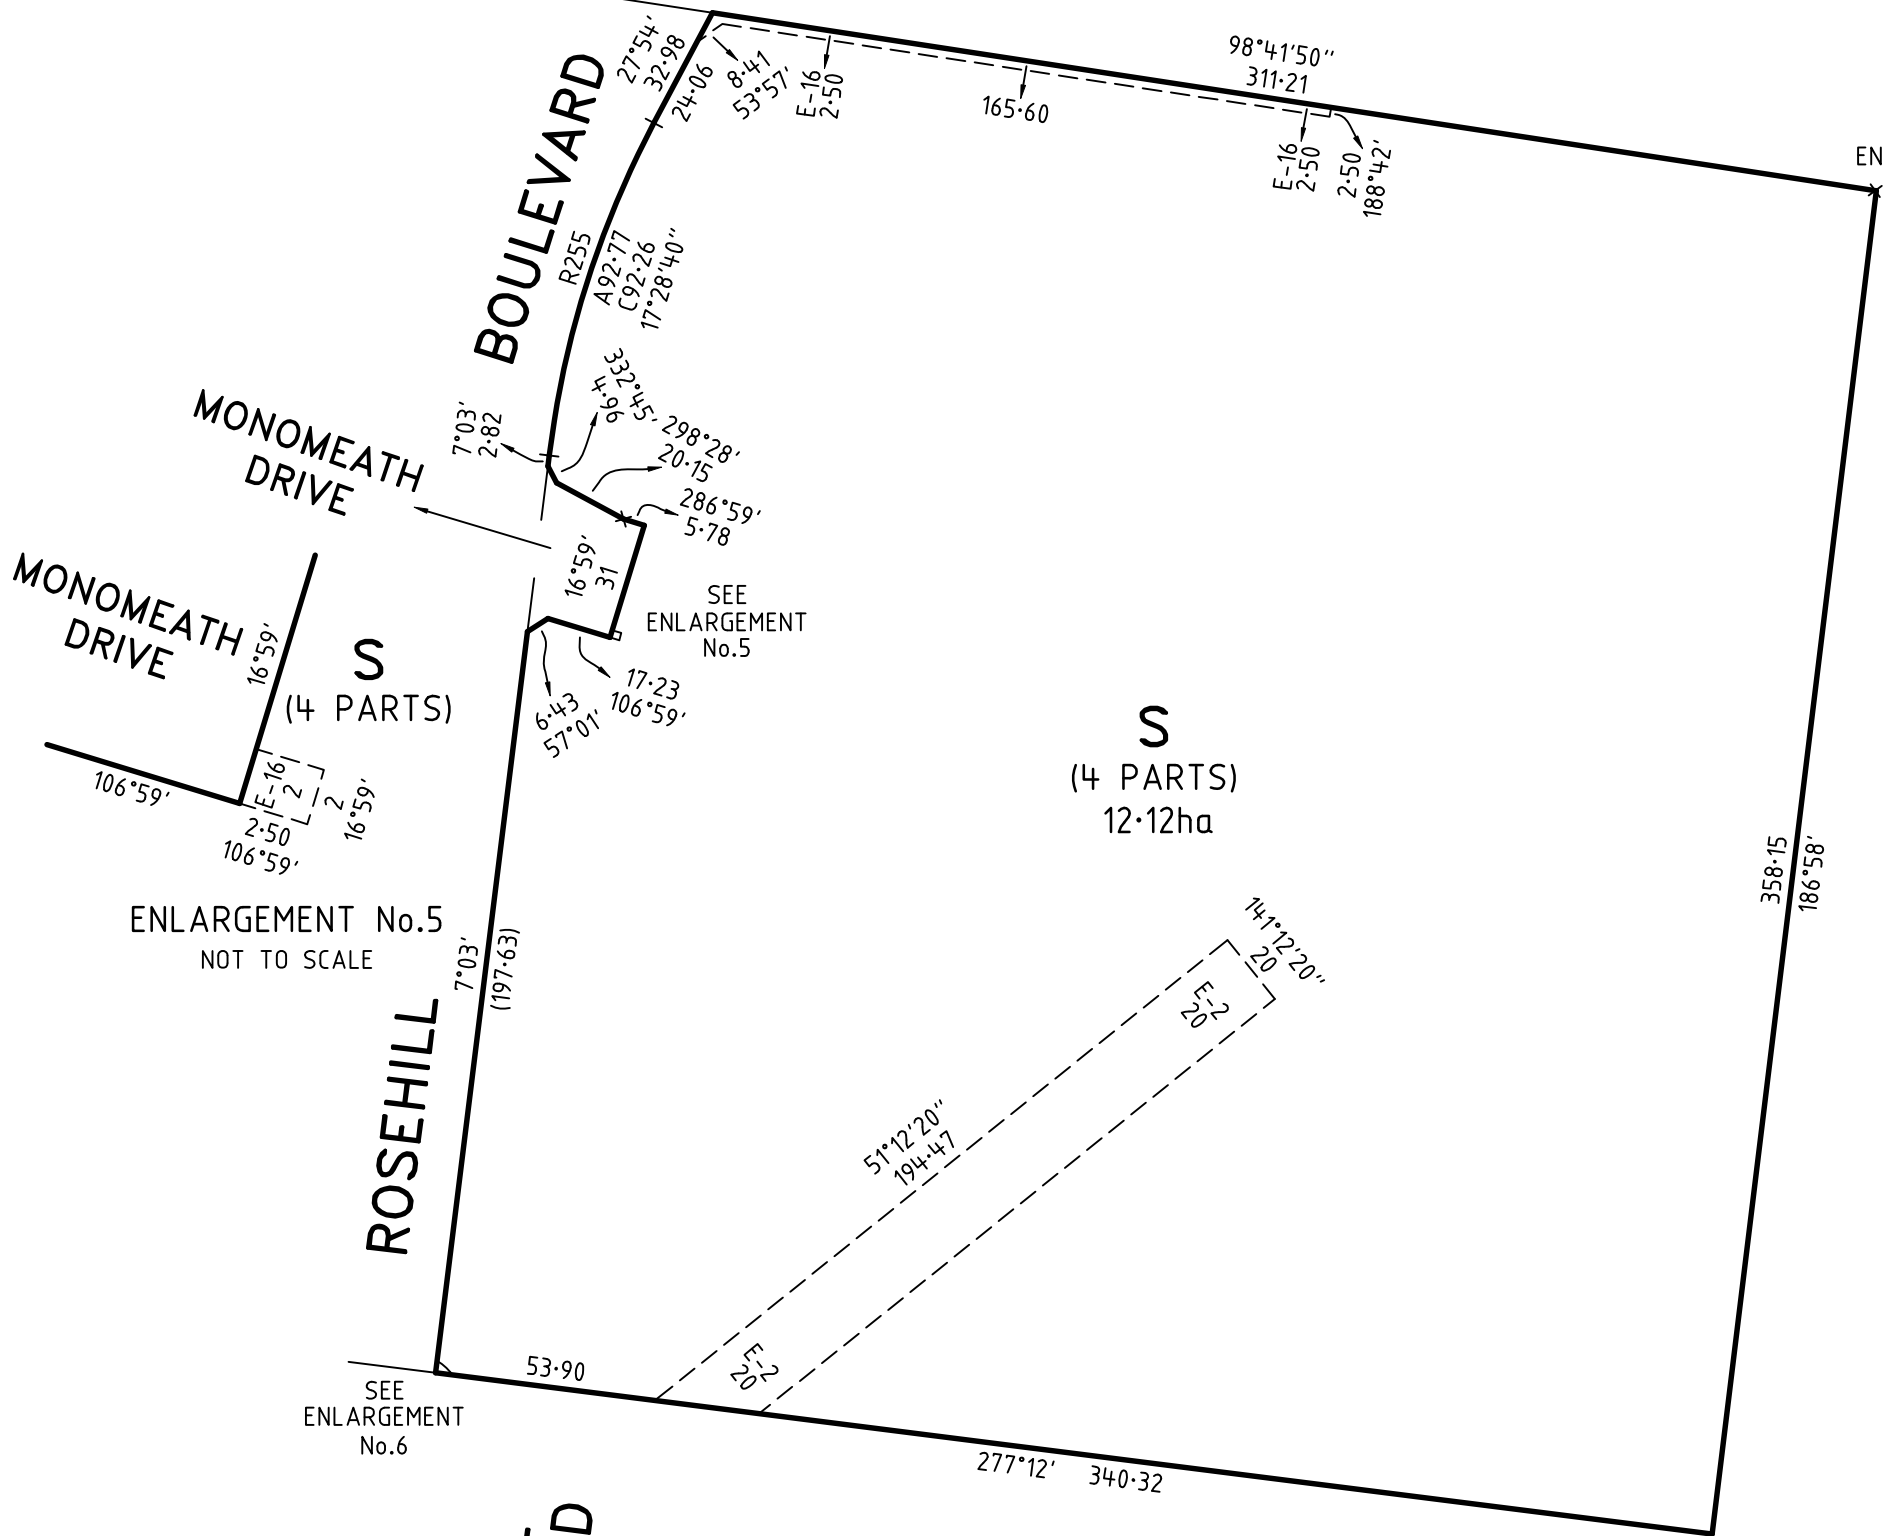

ENLARGEMENT No.5
NOT TO SCALE

SEE ENLARGEMENT No.6

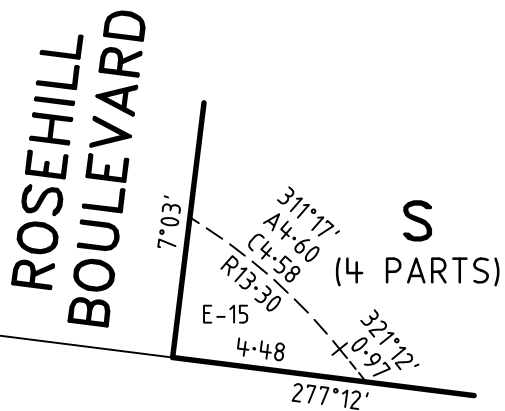


ENLARGEMENT No.6
NOT TO SCALE

MERRIFIELD - 55

LICENSED SURVEYOR **GREGORY STUART WILLIAMS**

SCALE
1:2000

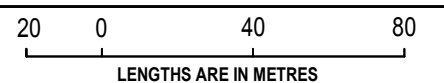

VERIS AUSTRALIA PTY LTD
A | Level 3, 1 Southbank Blvd
Southbank VIC 3006
T | +61 3 7019 8400
E | melbourne@veris.com.au
W | www.veris.com.au

DATE 24/06/24
VERSION N

REFERENCE 329005-ST55
DRAWING 329005-ST55-AN



ORIGINAL SHEET SIZE A3
SHEET 7

Digitally signed by: Gregory S Williams, Licensed Surveyor,
Surveyor's Plan Version (N),
02/07/2024, SPEAR Ref: S220127J

Digitally signed by:
Hume City Council,
19/09/2024,
SPEAR Ref: S220127J

PLAN OF SUBDIVISION


PS 913260H

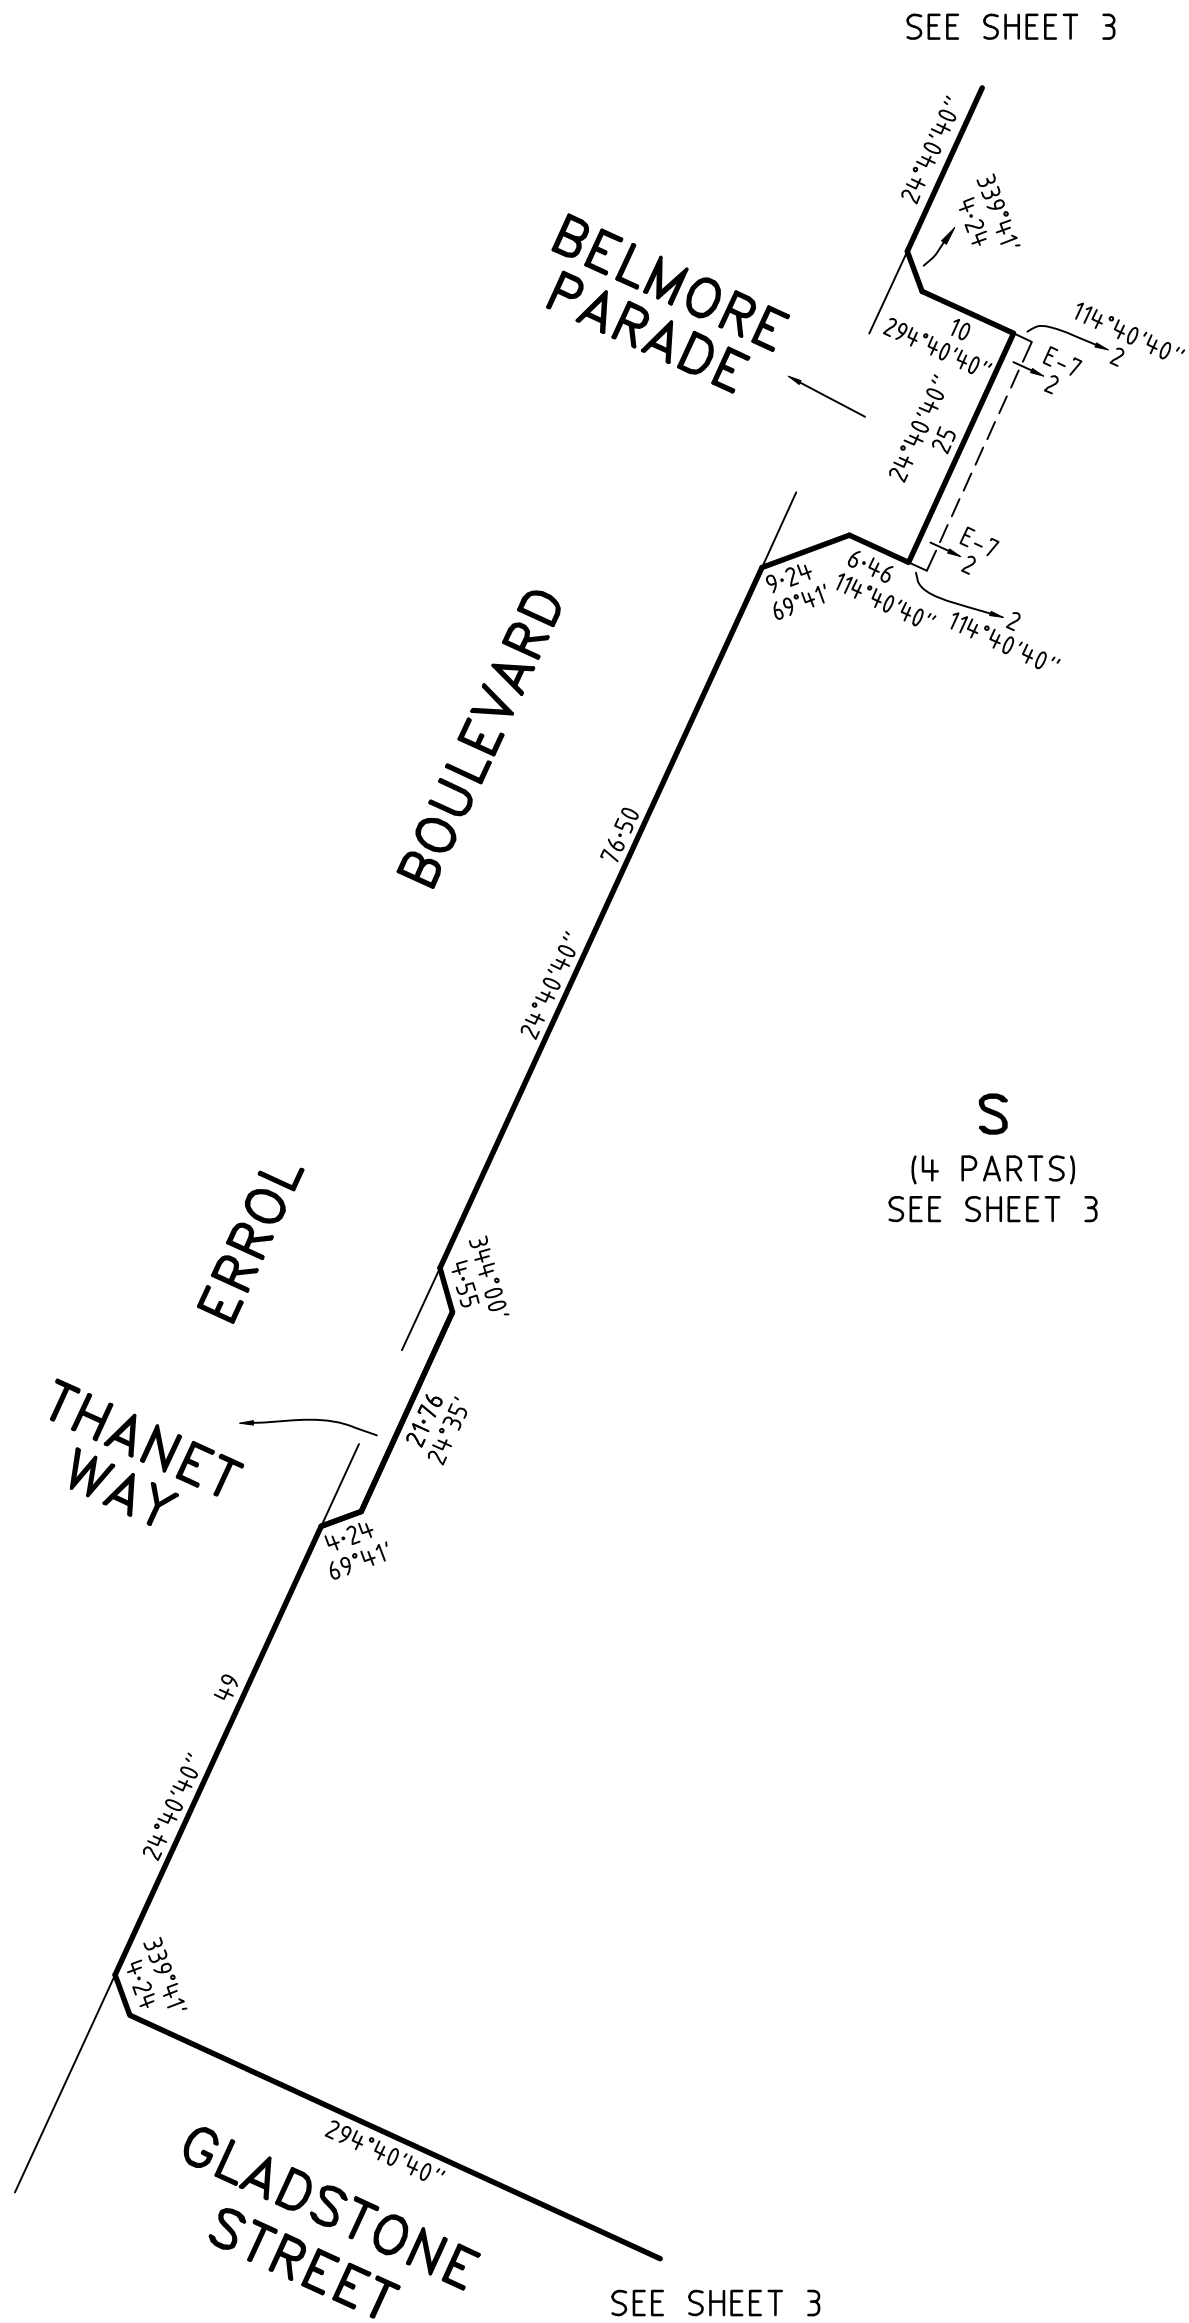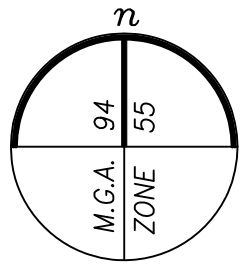

MERRIFIELD - 55

LICENSED SURVEYOR **GREGORY STUART WILLIAMS**

SCALE
1:750

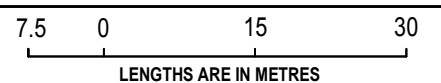

VERIS AUSTRALIA PTY LTD
A | Level 3, 1 Southbank Blvd
Southbank VIC 3006
T | +61 3 7019 8400
E | melbourne@veris.com.au
W | www.veris.com.au

DATE 24/06/24
VERSION N

REFERENCE 329005-ST55
DRAWING 329005-ST55-AN



ORIGINAL SHEET SIZE A3
SHEET 8

Digitally signed by: Gregory S Williams, Licensed Surveyor,
Surveyor's Plan Version (N),
02/07/2024, SPEAR Ref: S220127J

Digitally signed by:
Hume City Council,
19/09/2024,
SPEAR Ref: S220127J

PLAN OF SUBDIVISION

PS 913260H

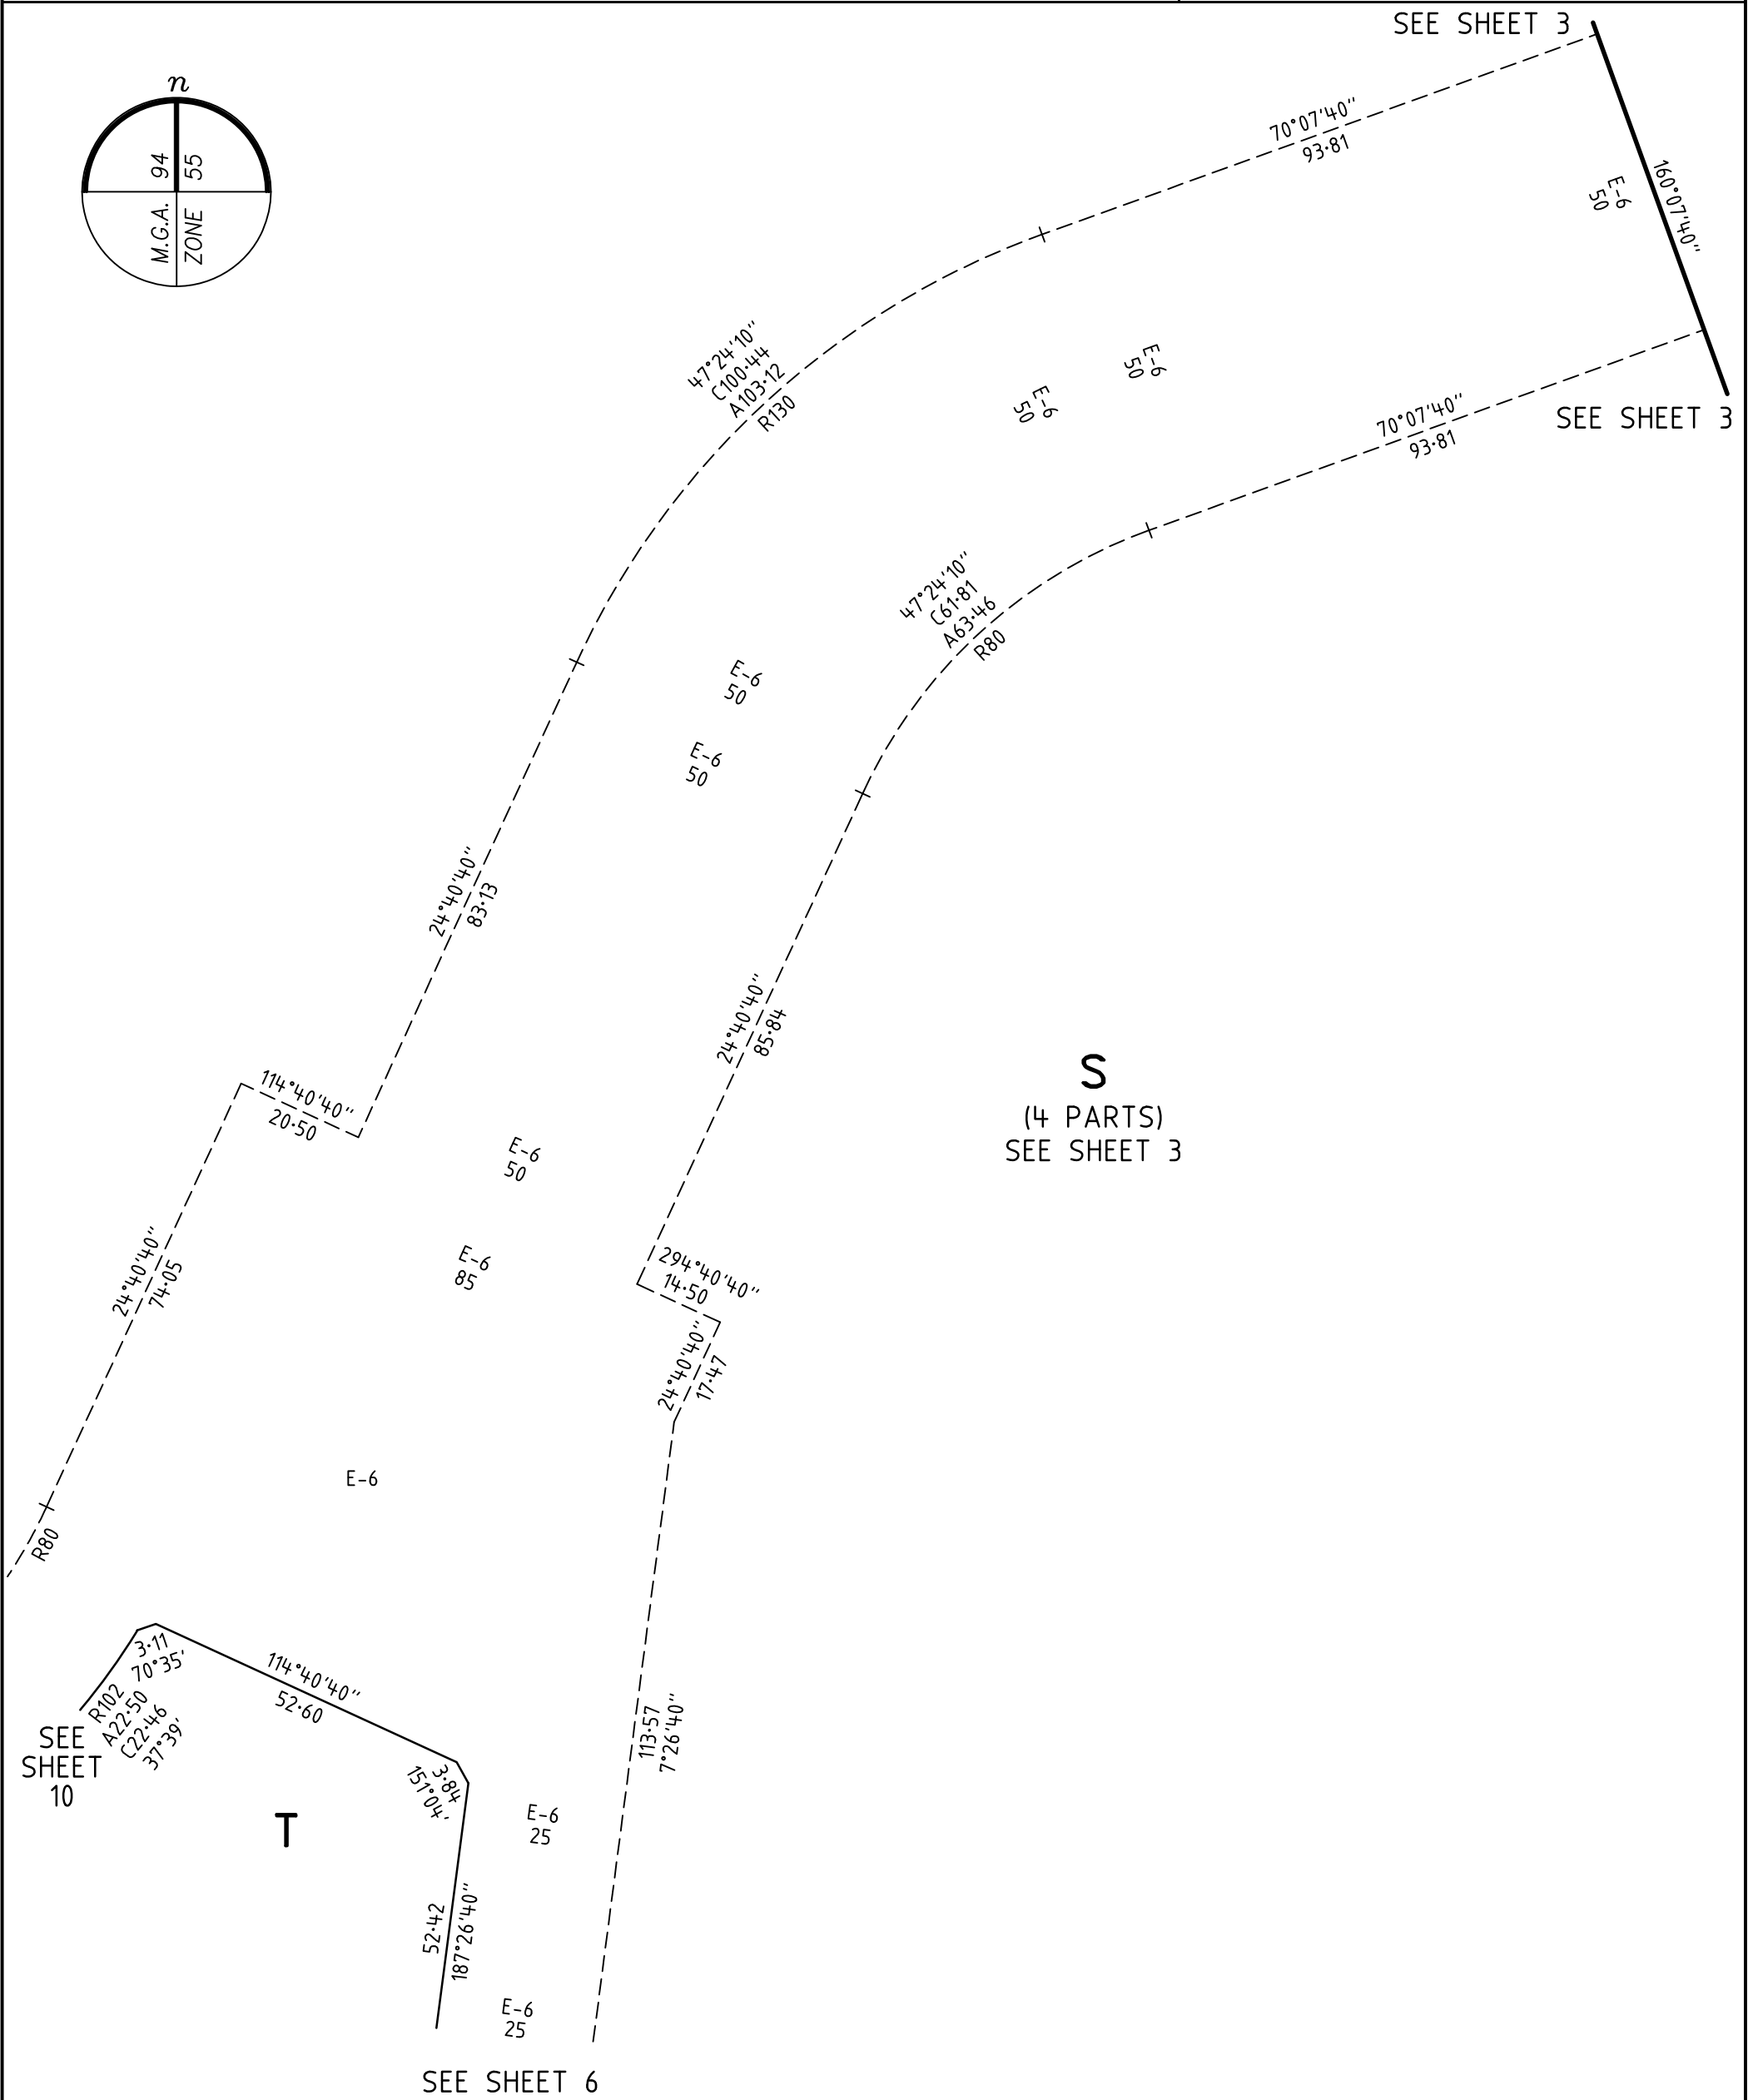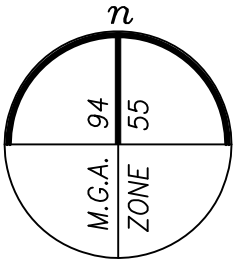

MERRIFIELD - 55 	LICENSED SURVEYOR GREGORY STUART WILLIAMS		SCALE 1:1000	
	DATE 24/06/24	REFERENCE 329005-ST55	ORIGINAL SHEET SIZE A3	
	VERSION N	DRAWING 329005-ST55-AN	SHEET 11	
	Digitally signed by: Gregory S Williams, Licensed Surveyor, Surveyor's Plan Version (N), 02/07/2024, SPEAR Ref: S220127J		Digitally signed by: Hume City Council, 19/09/2024, SPEAR Ref: S220127J	

VERIS AUSTRALIA PTY LTD
 A | Level 3, 1 Southbank Blvd
 Southbank VIC 3006
 T | +61 3 7019 8400
 E | melbourne@veris.com.au
 W | www.veris.com.au

PLAN OF SUBDIVISION

PS 913260H

CREATION OF RESTRICTION A

THE REGISTERED PROPRIETORS OF THE BURDENED LAND COVENANT WITH THE REGISTERED PROPRIETORS OF THE BENEFITED LAND AS SET OUT IN THE RESTRICTION WITH THE INTENT THAT THE BURDEN OF THE RESTRICTION RUNS WITH AND BINDS THE BURDENED LAND AND THE BENEFIT OF THE RESTRICTION IS ANNEXED TO AND RUNS WITH THE BENEFITED LAND.

TABLE OF LAND BURDENED AND LAND BENEFITED

BURDENED LOT No.	BENEFITING LOTS ON THIS PLAN
5505	5504, 5506, 5513, 5514
5506	5505, 5507, 5512, 5513
5507	5506, 5508, 5511, 5512
5508	5507, 5509, 5510, 5511
5509	5507, 5508, 5510, 5511
5510	5507, 5508, 5511, 5527
5511	5506, 5507, 5510, 5512, 5526, 5527
5512	5506, 5507, 5511, 5513, 5525, 5526
5513	5505, 5506, 5512, 5514, 5524, 5525
5514	5504, 5505, 5513, 5515, 5523, 5524
5515	5504, 5505, 5514, 5516, 5522, 5523
5516	5504, 5515, 5517, 5520, 5521, 5522

BURDENED LOT No.	BENEFITING LOTS ON THIS PLAN
5517	5502, 5503, 5516, 5518, 5519, 5520
5518	5501, 5502, 5517, 5519, 5520
5519	5517, 5518, 5520, 5535
5520	5516, 5517, 5518, 5519, 5521, 5534
5522	5515, 5516, 5521, 5523, 5532, 5533
5524	5513, 5514, 5523, 5525, 5530, 5531
5525	5512, 5513, 5524, 5526, 5529, 5530
5526	5511, 5512, 5525, 5527, 5528, 5529
5527	5510, 5511, 5526, 5528, 5529
5535	5519, 5520, 5534, 5536, 5537
5536	5534, 5535, 5537, 5538

BURDENED LOT No.	BENEFITING LOTS ON THIS PLAN
5537	5534, 5535, 5538, 5539
5538	5533, 5534, 5537, 5539
5539	5532, 5533, 5538, 5540, 5547
5540	5531, 5532, 5539, 5541, 5547
5541	5530, 5531, 5540, 5542, 5546, 5547
5542	5529, 5530, 5541, 5543, 5545, 5546
5543	5528, 5529, 5542, 5544, 5545
5544	5542, 5543, 5545, 5546
5545	5542, 5543, 5544, 5546
5546	5541, 5542, 5545, 5547
5547	5539, 5540, 5541, 5546

RESTRICTION:

1. THE BURDENED LAND CANNOT BE USED EXCEPT IN ACCORDANCE WITH THE PROVISIONS RECORDED IN MCP AND;
2. THE REGISTERED PROPRIETOR OF THE BURDENED LOT MUST NOT BUILD OR PERMIT TO BE BUILT OR REMAIN ON THE LOT ANY BUILDING OR STRUCTURE OTHER THAN A BUILDING THAT HAS BEEN CONSTRUCTED IN ACCORDANCE WITH PLANS, DRAWINGS, DESIGNS AND SPECIFICATIONS THAT HAVE FIRST BEEN APPROVED BY THE MERRIFIELD LIVING DESIGN REVIEW COMMITTEE IN ACCORDANCE WITH THE "MERRIFIELD LIVING DESIGN GUIDELINES" AS AMENDED FROM TIME TO TIME.

EXPIRY DATE: 01/07/2044.

CREATION OF RESTRICTION B

THE REGISTERED PROPRIETORS OF THE BURDENED LAND COVENANT WITH THE REGISTERED PROPRIETORS OF THE BENEFITED LAND AS SET OUT IN THE RESTRICTION WITH THE INTENT THAT THE BURDEN OF THE RESTRICTION RUNS WITH AND BINDS THE BURDENED LAND AND THE BENEFIT OF THE RESTRICTION IS ANNEXED TO AND RUNS WITH THE BENEFITED LAND.

TABLE OF LAND BURDENED AND LAND BENEFITED

BURDENED LOT SUBJECT TO THE 'SMALL LOT HOUSING CODE (TYPE A)'	BENEFITING LOTS ON THIS PLAN
5501	5502, 5503, 5517, 5518
5502	5501, 5503, 5517, 5518
5503	5502, 5504, 5516, 5517
5504	5503, 5505, 5515, 5516
5521	5516, 5517, 5520, 5522, 5533, 5534
5523	5514, 5515, 5522, 5524, 5531, 5532
5528	5526, 5527, 5529, 5543

BURDENED LOT SUBJECT TO THE 'SMALL LOT HOUSING CODE (TYPE A)'	BENEFITING LOTS ON THIS PLAN
5529	5525, 5526, 5528, 5530, 5542, 5543
5530	5524, 5525, 5529, 5531, 5541, 5542
5531	5523, 5524, 5530, 5532, 5540, 5541
5532	5522, 5523, 5531, 5533, 5539, 5540
5533	5521, 5522, 5532, 5534, 5538, 5539
5534	5520, 5521, 5533, 5535, 5537, 5538

RESTRICTION:

THE REGISTERED PROPRIETOR OR PROPRIETORS FOR THE TIME BEING FOR ANY BURDENED LOT ON THIS PLAN IN THE TABLE AS A LOT SUBJECT TO THE 'SMALL LOT HOUSING CODE (TYPE A)' MUST NOT BUILD OR PERMIT TO BE BUILT OR REMAIN ON THE LOT ANY BUILDING OR STRUCTURE THAT HAS NOT BEEN CONSTRUCTED IN ACCORDANCE WITH:

1. THE 'SMALL LOT HOUSING CODE (TYPE A)' UNLESS IN ACCORDANCE WITH A PERMIT GRANTED TO CONSTRUCT A DWELLING ON THE LOT;
2. THE PLANS, DRAWING DESIGNS AND SPECIFICATIONS THAT HAVE FIRST BEEN APPROVED BY THE MERRIFIELD DESIGN REVIEW COMMITTEE IN ACCORDANCE WITH THE "MERRIFIELD LIVING DESIGN GUIDELINES" AS AMENDED FROM TIME TO TIME.

EXPIRY DATE: 01/07/2044.

CREATION OF RESTRICTION C

THE REGISTERED PROPRIETORS OF THE BURDENED LAND COVENANT WITH THE REGISTERED PROPRIETORS OF THE BENEFITED LAND AS SET OUT IN THE RESTRICTION WITH THE INTENT THAT THE BURDEN OF THE RESTRICTION RUNS WITH AND BINDS THE BURDENED LAND AND THE BENEFIT OF THE RESTRICTION IS ANNEXED TO AND RUNS WITH THE BENEFITED LAND.

BURDENED LOT No.	BENEFITING LOTS ON THIS PLAN
5508	5507, 5509, 5510, 5511
5509	5507, 5508, 5510, 5511

RESTRICTION:

THE REGISTERED PROPRIETOR OF THE BURDENED LOT FOR THE TIME BEING MUST NOT BUILD OR PERMIT TO BE BUILT OR REMAIN ON THE LOT A SINGLE STOREY DWELLING.

EXPIRY DATE: 01/07/2044.

MERRIFIELD - 55

veris

VERIS AUSTRALIA PTY LTD
A | Level 3, 1 Southbank Blvd
Southbank VIC 3006
T | +61 3 7019 8400
E | melbourne@veris.com.au
W | www.veris.com.au

LICENSED SURVEYOR **GREGORY STUART WILLIAMS**

SCALE



DATE 24/06/24

REFERENCE 329005-ST55

ORIGINAL SHEET SIZE A3

VERSION N

DRAWING 329005-ST55-AN

SHEET 13

Digitally signed by: Gregory S Williams, Licensed Surveyor,
Surveyor's Plan Version (N),
02/07/2024, SPEAR Ref: S220127J

Digitally signed by:
Hume City Council,
19/09/2024,
SPEAR Ref: S220127J