


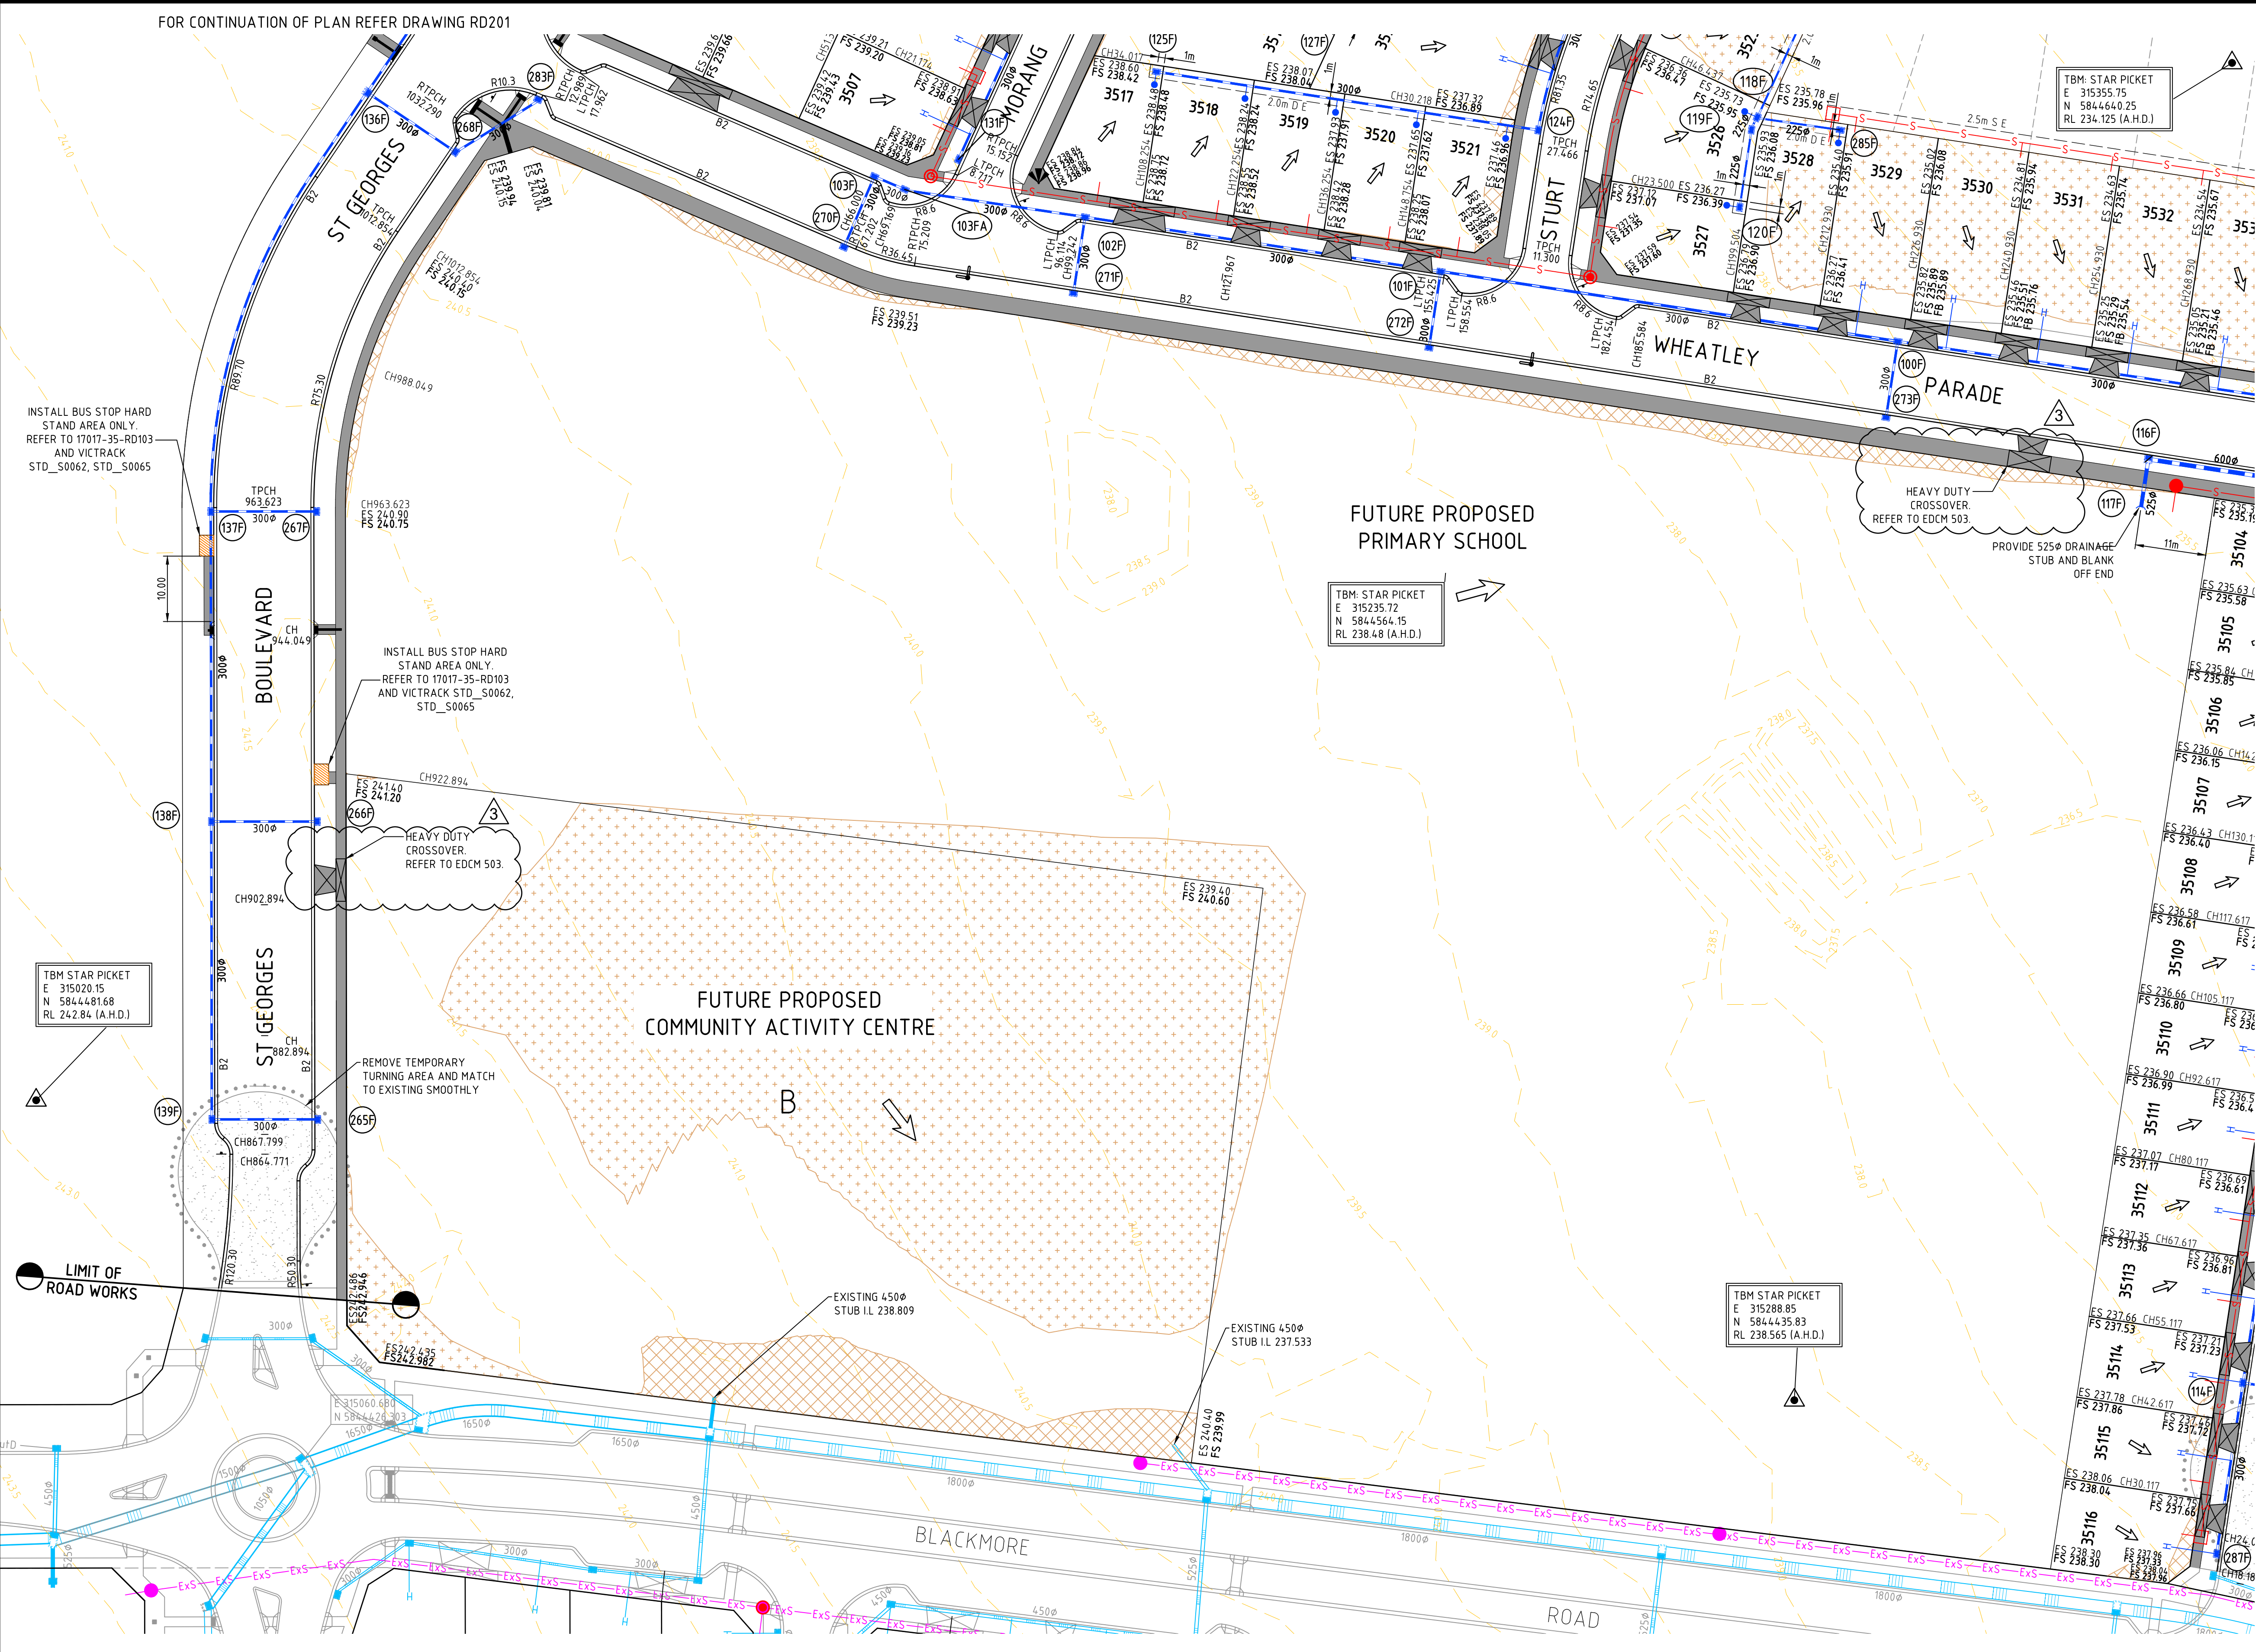

LEGEND - DETAIL

ES44.26	LOT GRADE
FS44.60	EXISTING SURFACE LEVEL
B44.60	FINISHED SURFACE LEVEL
	TOP OF BATTER LEVEL
	PERMANENT SURVEY MARK
	TEMPORARY BENCH MARK
	REMOVE EX TREE
	PROPOSED DRAINAGE
	EXISTING DRAINAGE
	TABLE DRAIN
	PROPERTY INLET
	HOUSE DRAIN
	SWD PIT NUMBERS
	EXISTING SEWER
	PROPOSED SEWER
	CUT >150mm DEPTH
	FILL >300mm DEPTH

FOR CONTINUATION OF PLAN REFER DRAWING RD202

WARNING

BEWARE OF UNDERGROUND SERVICES

THE LOCATIONS OF UNDERGROUND SERVICES ARE APPROXIMATE ONLY AND THEIR EXACT POSITION SHOULD BE PROVEN ON SITE. NO GUARANTEE IS GIVEN THAT ALL EXISTING SERVICES ARE SHOWN. A DBYD ENQUIRY ON 1100 MUST BE MADE BY THE CONTRACTOR PRIOR TO COMMENCEMENT OF WORKS.

WARNING

ANY DESIGN SURFACE LEVELS SHOWN ARE PRELIMINARY ONLY AND SUBJECT TO FINAL DETAIL DESIGN. DO NOT USE FOR CONSTRUCTION

REV	DESCRIPTION	APPROVED	DATE
3	REVISED DRIVEWAY AND VIEWPORT	G.R.	26/03/18
2	DRIVEWAYS ADDED	G.R.	23/03/18
1	REVISED BUS STOP	G.R.	08/02/18
0	ISSUED FOR CONSTRUCTION	G.R.	24/01/18
A	PRELIMINARY ISSUE	G.R.	08/09/17
REV	DESCRIPTION	APPROVED	DATE

DRAWN:	J. HOSKING
DESIGNED:	LAPAP
APPROVED:	G.ROMANCZ

H 1 : 500
@ A1

0 5 10 20 30 40

CLIENT:

merrifield

MAB **GPC**

verve

Level 1, 173 Burke Road, Glen Iris VIC 3146
Tel : 03 8573 1500 Fax: 03 8573 1555
verveprojects.com

COUNCIL:

HUME CITY COUNCIL

PROJECT:

MERRIFIELD LIVING - SECTION C
STAGE 35
MICKLEHAM

TITLE:

DETAIL PLAN - 1

ISSUE:

CONSTRUCTION

MELWAY REF:

366 E2

PROJECT No:

17017-35



DWG No:

RD200

REVISION:


3

CAD FILE: V:\00 PROJECTS\17017 MERRIFIELD SECTION C_ENGINEERING\STAGE 35\CAD\17017-35-RD200-203.DWG
PLOT DATE: 26/03/2018 4:07:29 PM

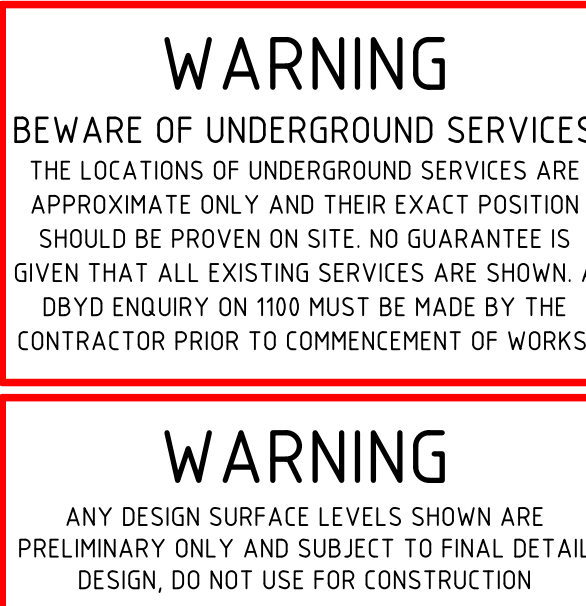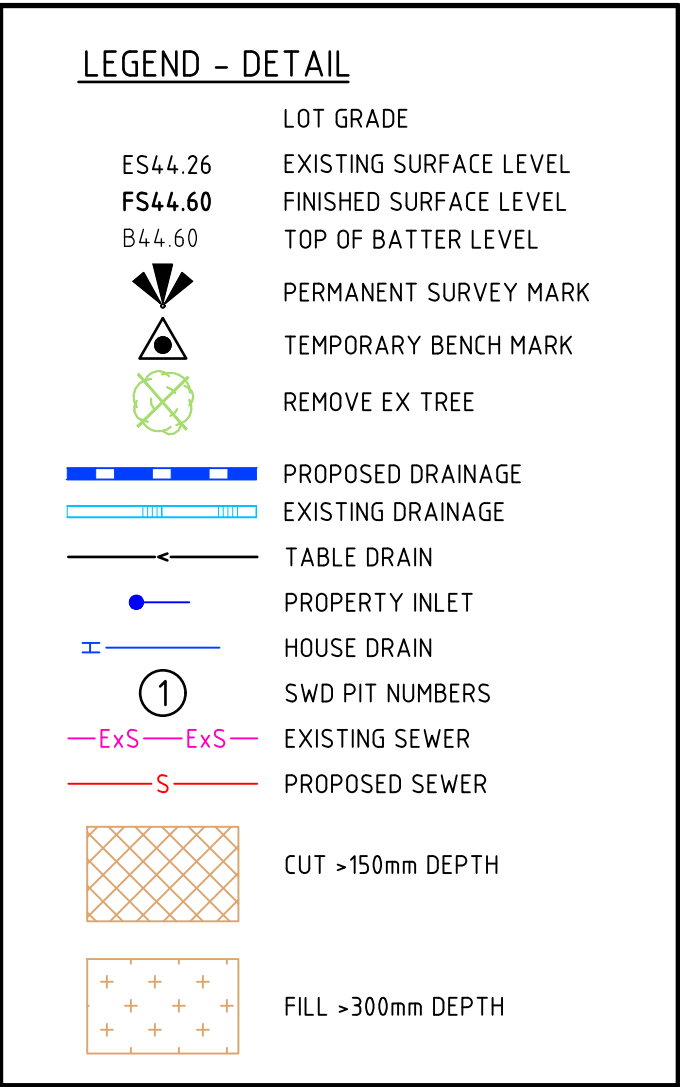



COUNCIL:				
HUME CITY COUNCIL				
PROJECT:		TITLE:		
MERRIFIELD LIVING - SECTION C		DETAIL PLAN - 2		
STAGE 35				
MICKLEHAM				
ISSUE:	CONSTRUCTION	MEL WAU REF: 366 E2	PROJECT No: 17017-35	DWG No: RD201
				REVISION: 2

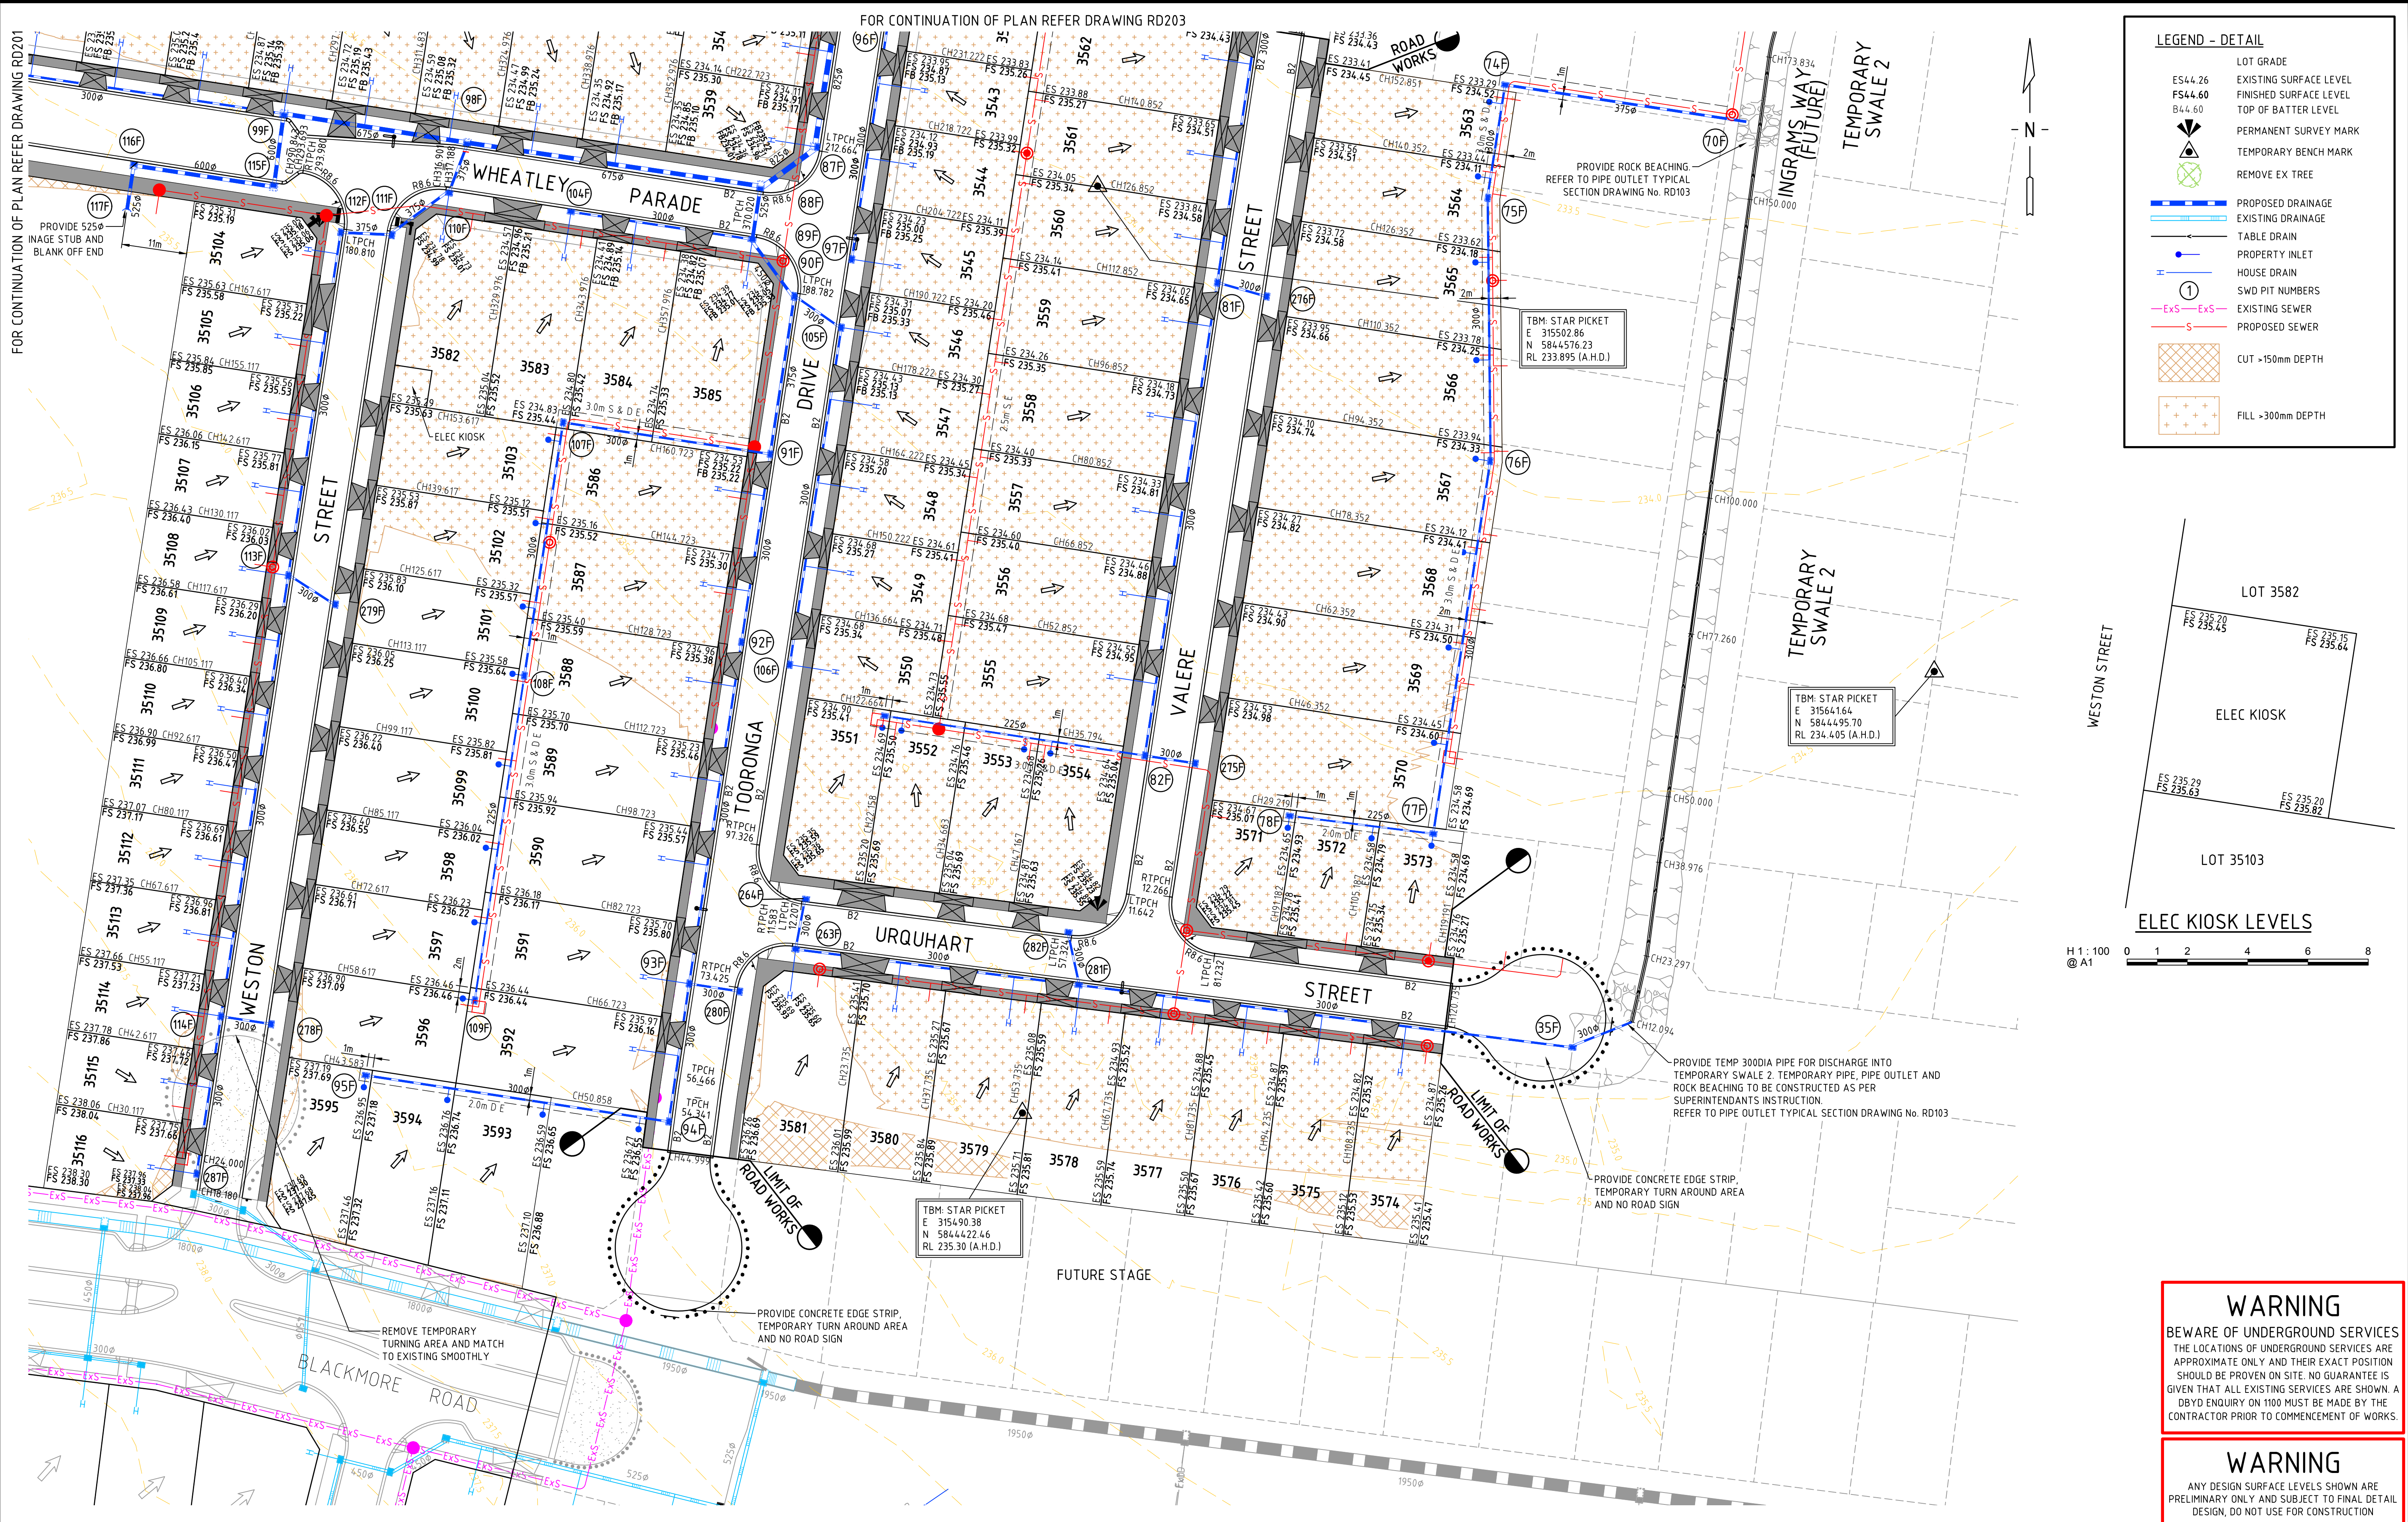

LEGEND - DETAIL

	LOT GRADE
ES44.26	EXISTING SURFACE LEVEL
FS44.60	FINISHED SURFACE LEVEL
B44.60	TOP OF BATTER LEVEL
	PERMANENT SURVEY MARK
	TEMPORARY BENCH MARK
	REMOVE EX TREE
	PROPOSED DRAINAGE
	EXISTING DRAINAGE
	TABLE DRAIN
	PROPERTY INLET
	HOUSE DRAIN
	SWD PIT NUMBERS
	EXISTING SEWER
	PROPOSED SEWER
	CUT >150mm DEPTH
	FILL >300mm DEPTH

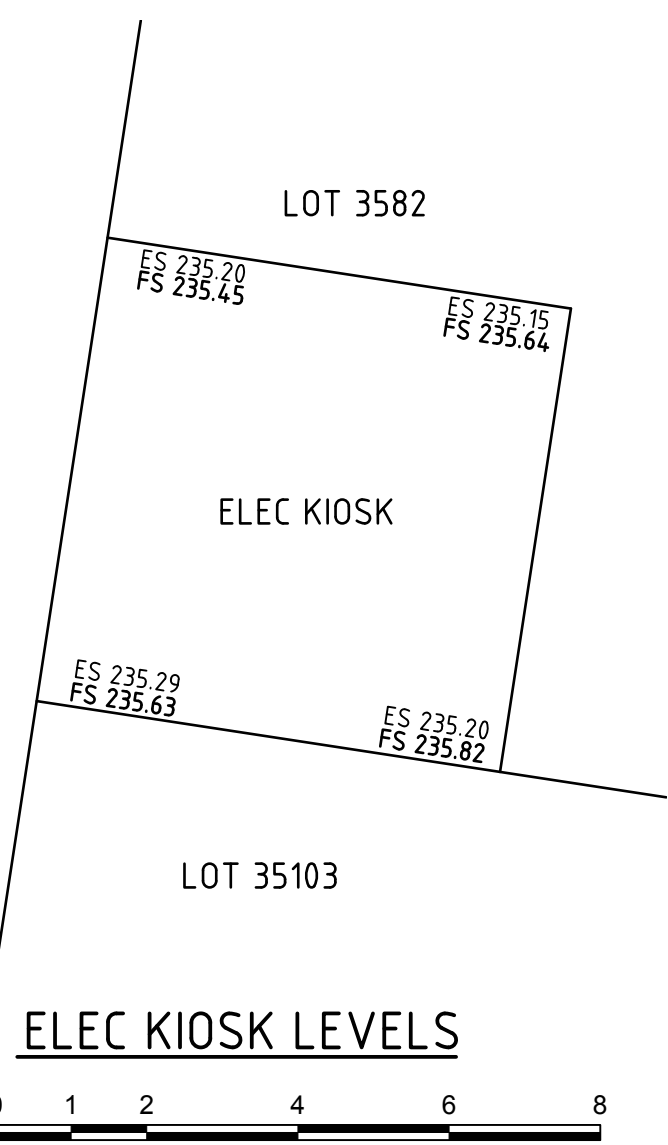

WARNING

BEWARE OF UNDERGROUND SERVICES

THE LOCATIONS OF UNDERGROUND SERVICES ARE APPROXIMATE ONLY AND THEIR EXACT POSITION SHOULD BE PROVEN ON SITE. NO GUARANTEE IS GIVEN THAT ALL EXISTING SERVICES ARE SHOWN. A DBYD ENQUIRY ON 1100 MUST BE MADE BY THE CONTRACTOR PRIOR TO COMMENCEMENT OF WORKS.

WARNING

ANY DESIGN SURFACE LEVELS SHOWN ARE PRELIMINARY ONLY AND SUBJECT TO FINAL DETAIL DESIGN, DO NOT USE FOR CONSTRUCTION

				DRAWN:
				J. HOSKING
				DESIGNED:
1	GENERAL REVISION	G.R	08/03/18	L.APAP
0	ISSUED FOR CONSTRUCTION	G.R	24/01/18	
A	PRELIMINARY ISSUE	G.R	08/09/17	APPROVED:
REV	DESCRIPTION	APPROVED	DATE	G.ROMANCZ



CLIENT:   		 Level 1, 173 Burke Road, Glen Iris VIC 3146 Tel : 03 8573 1500 Fax: 03 8573 1555 verveprojects.com		COUNCIL: 		HUME CITY COUNCIL							
		PROJECT:		TITLE:		MERRIFIELD LIVING - SECTION C STAGE 35 MICKLEHAM							
		DETAIL PLAN - 3											
		ISSUE:		CONSTRUCTION		MELWAY REF:		PROJECT No:		DWG No:		REVISION:	
						366 E2		17017-35		RD202		1	

