

BUILDING ENVELOPE

NOTE

FOR FULL LOT & EASEMENT DIMENSIONS REFER TO SHEET 2 ON PS840623B.



Date: 23 November 2020
Dwg: 329005-ST71-BA



Level 3, 1 Southbank Boulevard
Southbank, Victoria 3006
03) 7019 8400
www.veris.com.au

DEVELOP WITH CONFIDENCE™
Formerly **Bosco Jonson**



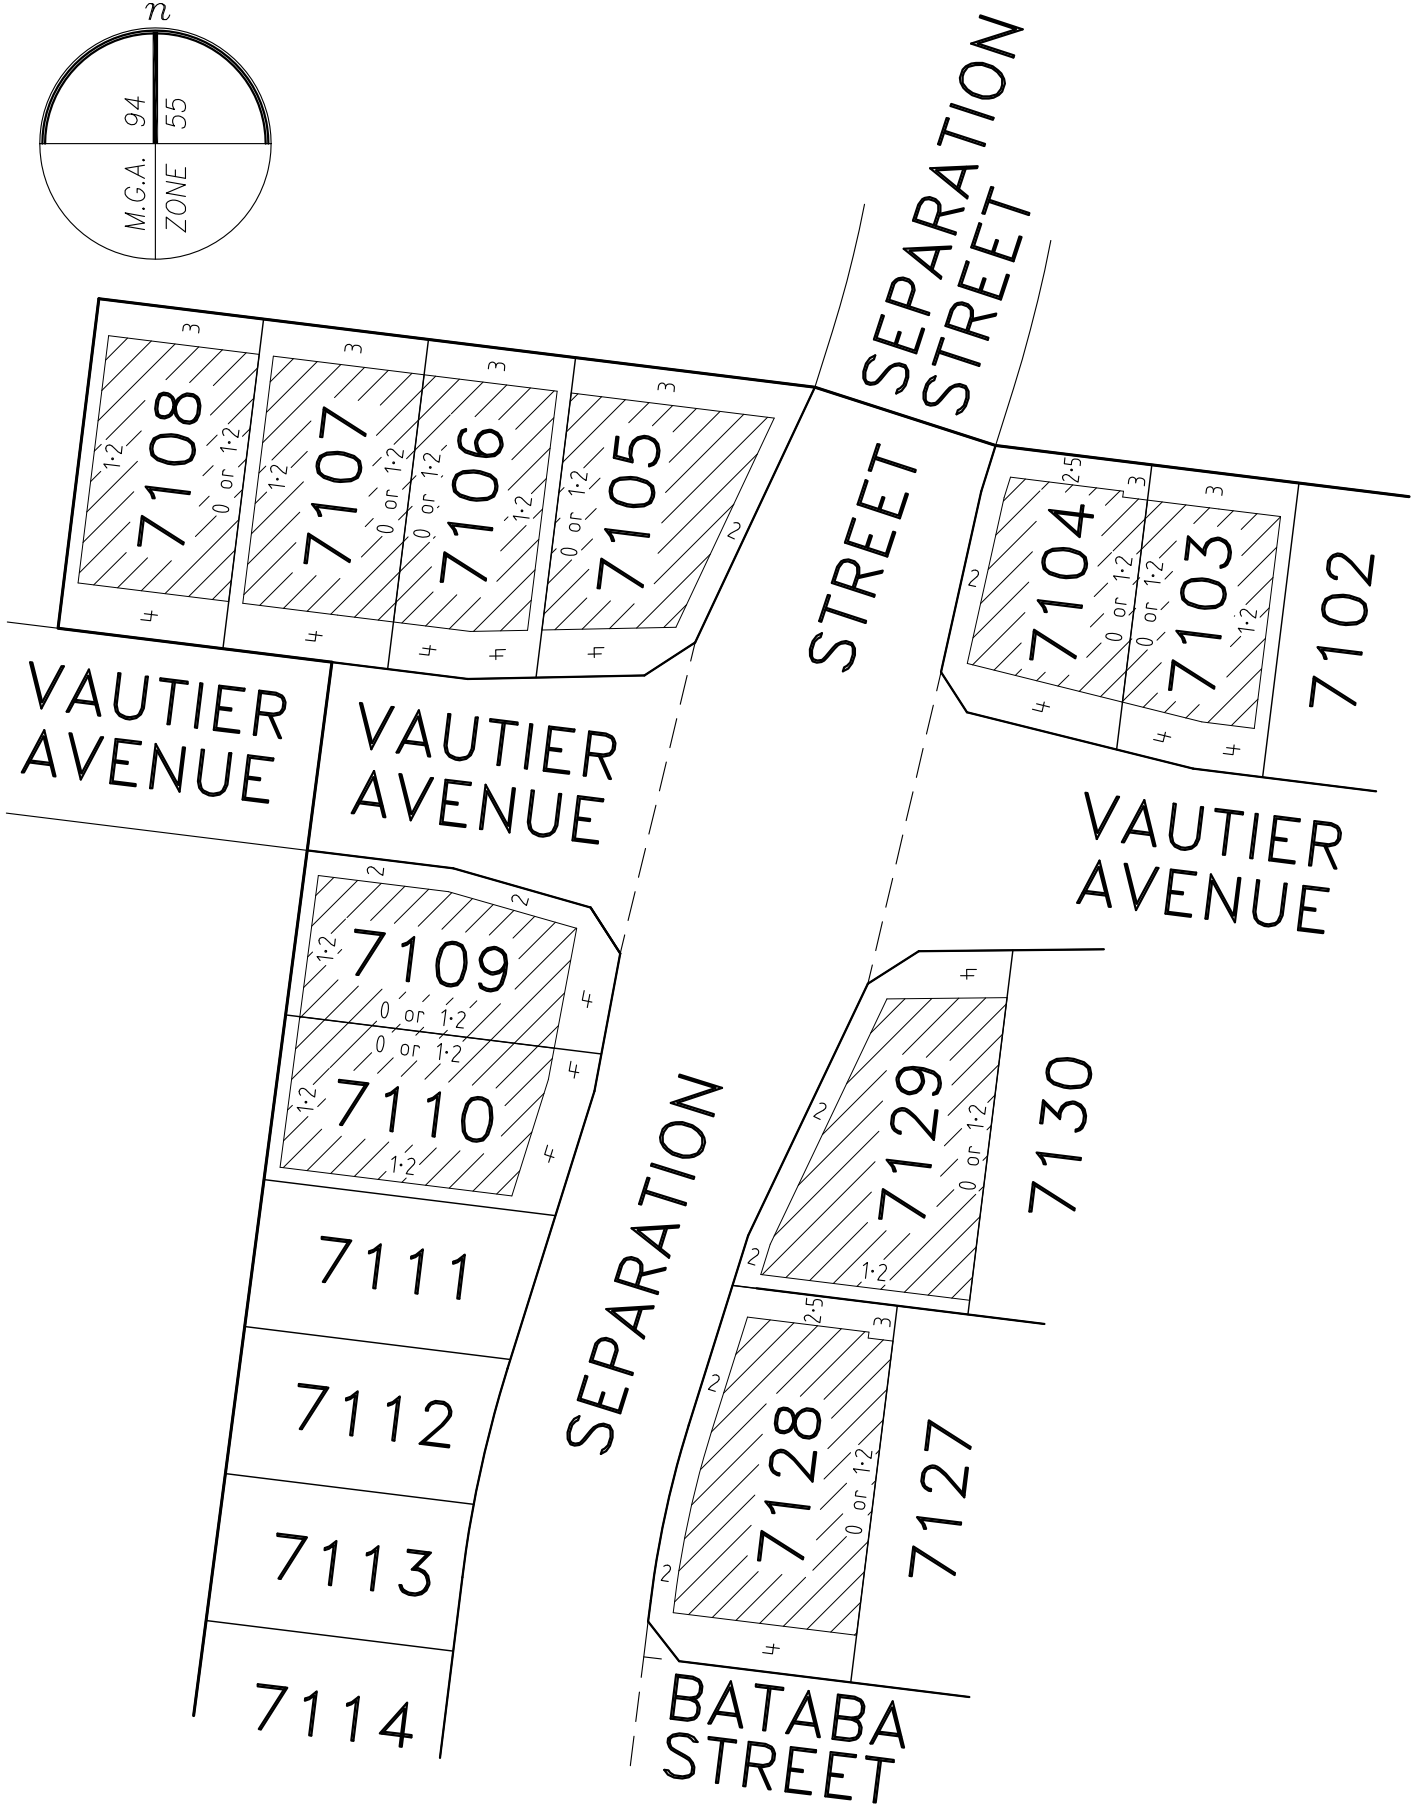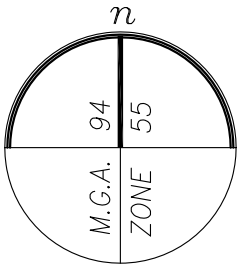

 BUILDING ENVELOPE

NOTE

THE BUILDING ENVELOPES OF LOTS 7104 & 7128 ARE PARTIALLY DEFINED BY EASEMENT BOUNDARIES. FOR FULL LOT & EASEMENT DIMENSIONS REFER TO SHEET 2 ON PS840623B.

Date: 23 November 2020
Dwg: 329005-ST71-BA



Level 3, 1 Southbank Boulevard
Southbank, Victoria 3006
03) 7019 8400
www.veris.com.au
DEVELOP WITH CONFIDENCE™
Formerly **Bosco Jonson**

