

BUILDING ENVELOPE

**NOTE**

FOR FULL LOT & EASEMENT DIMENSIONS REFER TO SHEET 2 ON PS840624Y.


Date: 11 November 2020  
Dwg: 329005-ST73-BA




Level 3, 1 Southbank Boulevard  
Southbank, Victoria 3006  
03) 7019 8400

DEVELOP WITH CONFIDENCE™  
www.veris.com.au  
Formerly **Bosco Jonson**



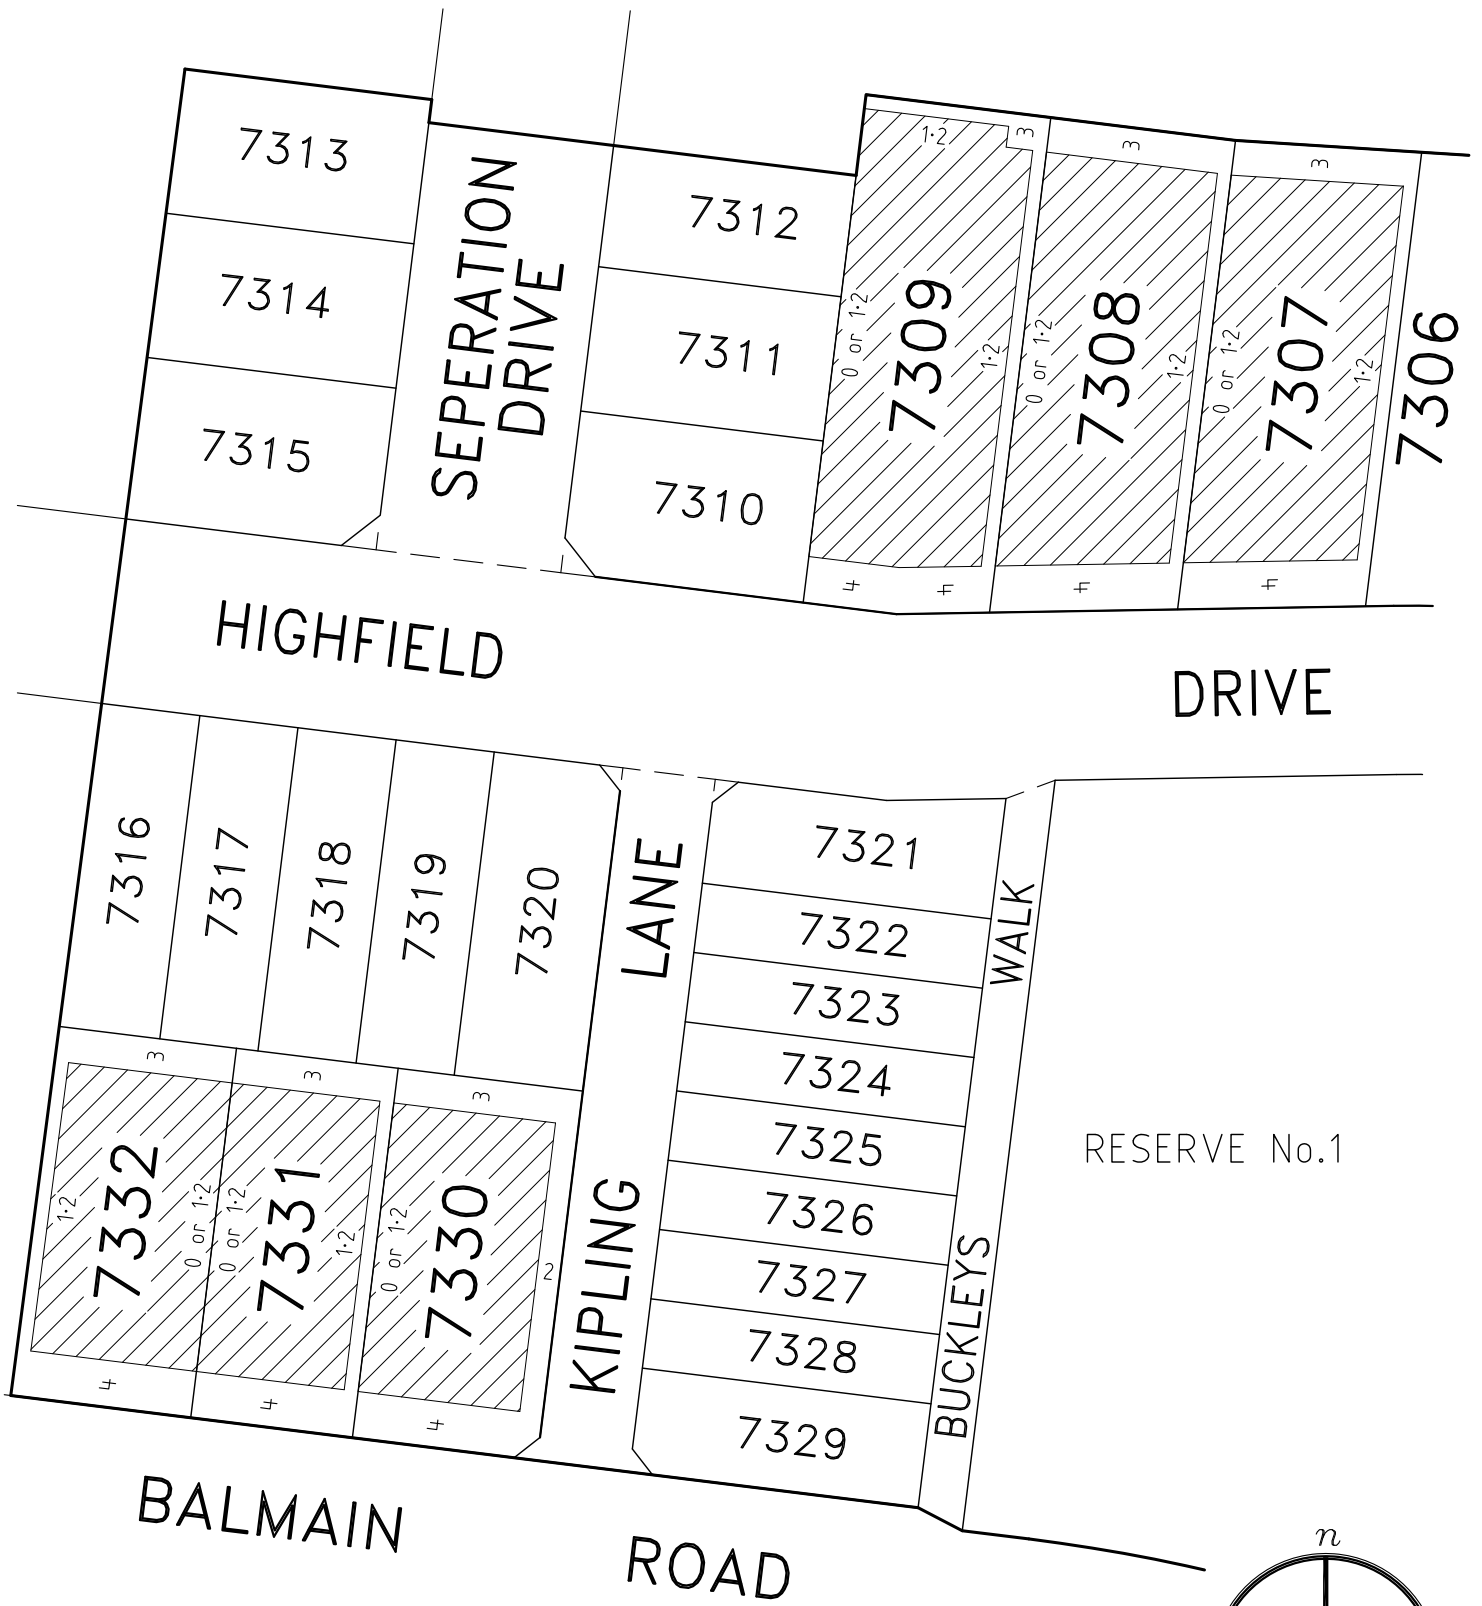

RESERVE No.1

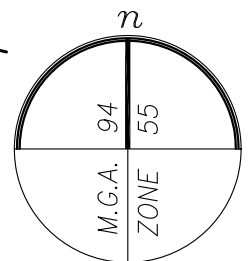


BUILDING ENVELOPE

**NOTE**

THE BUILDING ENVELOPE OF LOT 7309 IS PARTIALLY DEFINED BY EASEMENT BOUNDARIES. FOR FULL LOT & EASEMENT DIMENSIONS REFER TO SHEET 2 ON PS840624Y.

Date: 11 November 2020  
Dwg: 329005-ST73-BA

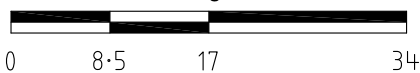

Level 3, 1 Southbank Boulevard  
Southbank, Victoria 3006  
03) 7019 8400

DEVELOP WITH CONFIDENCE™ [www.veris.com.au](http://www.veris.com.au)  
Formerly **Bosco Jonson**

