


C:\2025\ENERGY\DATA\VP\HAP02\17040-40_506\04_ENGINEERING\01_CAD\17040-40-CP100.DWG
PLOT DATE: 16/12/2020 3:04:29 PM

DRAWN:		S.KAYA	
DESIGNED:		J.ZHENG	
APPROVED:		G.ROMANCZ	
B	UPDATED ISSUE	G.R.	16.12.20
A	PRELIMINARY ISSUE	G.R.	14.12.20
REV	DESCRIPTION	APPROVED	DATE

H 1 : 500
@ A1

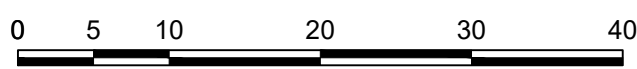


CLIENT:



verve
Ground Floor, 207-213 Waverley Road,
Malvern East VIC 3145
TEL : 03 8573 1500 verveprojects.com

COUNCIL:

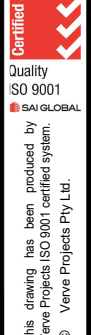

HUME CITY COUNCIL		TITLE:	
PROJECT:		CONTRACT PLAN	
MERRIFIELD LIVING - CITY WEST STAGE 40 MICKLEHAM			
ISSUE:	PRELIMINARY	MELWAY REF:	366 F1
PROJECT No:	17030-40	DWG No:	CP100
REVISION:			B

LEGEND - CONTRACT PLAN

	LOT GRADE
	EXISTING CONTOURS
	EXISTING SURFACE LEVEL
	FINISHED SURFACE LEVEL
	KERB AND TYPE
	PROPOSED VEHICLE CROSSING AND FOOTPATH
	ARC RADIUS AT LIP OF KERB
	PROPOSED STAGE BOUNDARY
	PROPOSED RETAINING WALL
	BOLLARDS
	EASEMENT LINE AND TYPE
	PROPOSED GAS
	PROPOSED NON-DRINKING WATER
	PROPOSED DRINKING WATER
	PROPOSED ELECTRICITY
	PROPOSED TELCO
	PROPOSED GAS AND WATER CONDUIT
	EXISTING GAS AND WATER CONDUIT
	PROPOSED COUNCIL DRAINAGE PIT AND DRAINAGE PIPE
	DRAINAGE PROPERTY INLET CONNECTION
	DRAINAGE HOUSE DRAIN CONNECTION
	PROPOSED SEWER, MAINTENANCE STRUCTURE AND PROPERTY CONNECTION
	PROPOSED MAINTENANCE HOLE
	PROPOSED MAINTENANCE CHAMBER
	PROPOSED INSPECTION SHAFT
	PROPOSED GAS CHECK
	PROPOSED SEWER PIPE STUB
	EXISTING GAS
	EXISTING NON-DRINKING WATER
	EXISTING DRINKING WATER
	EXISTING ELECTRICITY
	EXISTING TELCO
	EXISTING OVERHEAD ELECTRICITY
	EXISTING OPTIC FIBRE
	EXISTING GAS AND WATER CONDUIT
	EXISTING COUNCIL DRAINAGE PIPE, PIT
	EXISTING DRAINAGE PROPERTY INLET CONNECTION
	EXISTING SEWER, MAINTENANCE STRUCTURE AND PROPERTY CONNECTION
	FILL 0-300mm DEPTH
	FILL >300mm DEPTH
	REMOVE

WARNING BEWARE OF UNDERGROUND SERVICES

THE LOCATIONS OF UNDERGROUND SERVICES ARE APPROXIMATE ONLY AND THEIR EXACT POSITION SHOULD BE PROVEN ON SITE. NO GUARANTEE IS GIVEN THAT ALL EXISTING SERVICES ARE SHOWN. A DBYD ENQUIRY ON 1100 MUST BE MADE BY THE CONTRACTOR PRIOR TO COMMENCEMENT OF WORKS.

WARNING




ANY DESIGN SURFACE LEVELS SHOWN ARE PRELIMINARY ONLY AND SUBJECT TO FINAL DETAIL DESIGN, DO NOT USE FOR CONSTRUCTION

CAD FILE: C:\2025\ENERGY\DATA\VP\HAP02\17040-40_506\04_ENGINEERING\01 CAD\17040-40-CP100.DWG
PLOT DATE: 16/12/2020 3:04:34 PM

B	UPDATED ISSUE	G.R.	16.12.20		
A	PRELIMINARY ISSUE	G.R.	14.12.20		
REV	DESCRIPTION	APPROVED	DATE		

DRAWN:	S.KAYA
DESIGNED:	J.ZHENG
APPROVED:	G.ROMANCZ

H 1 : 500
@ A1

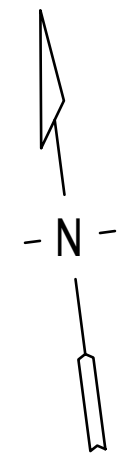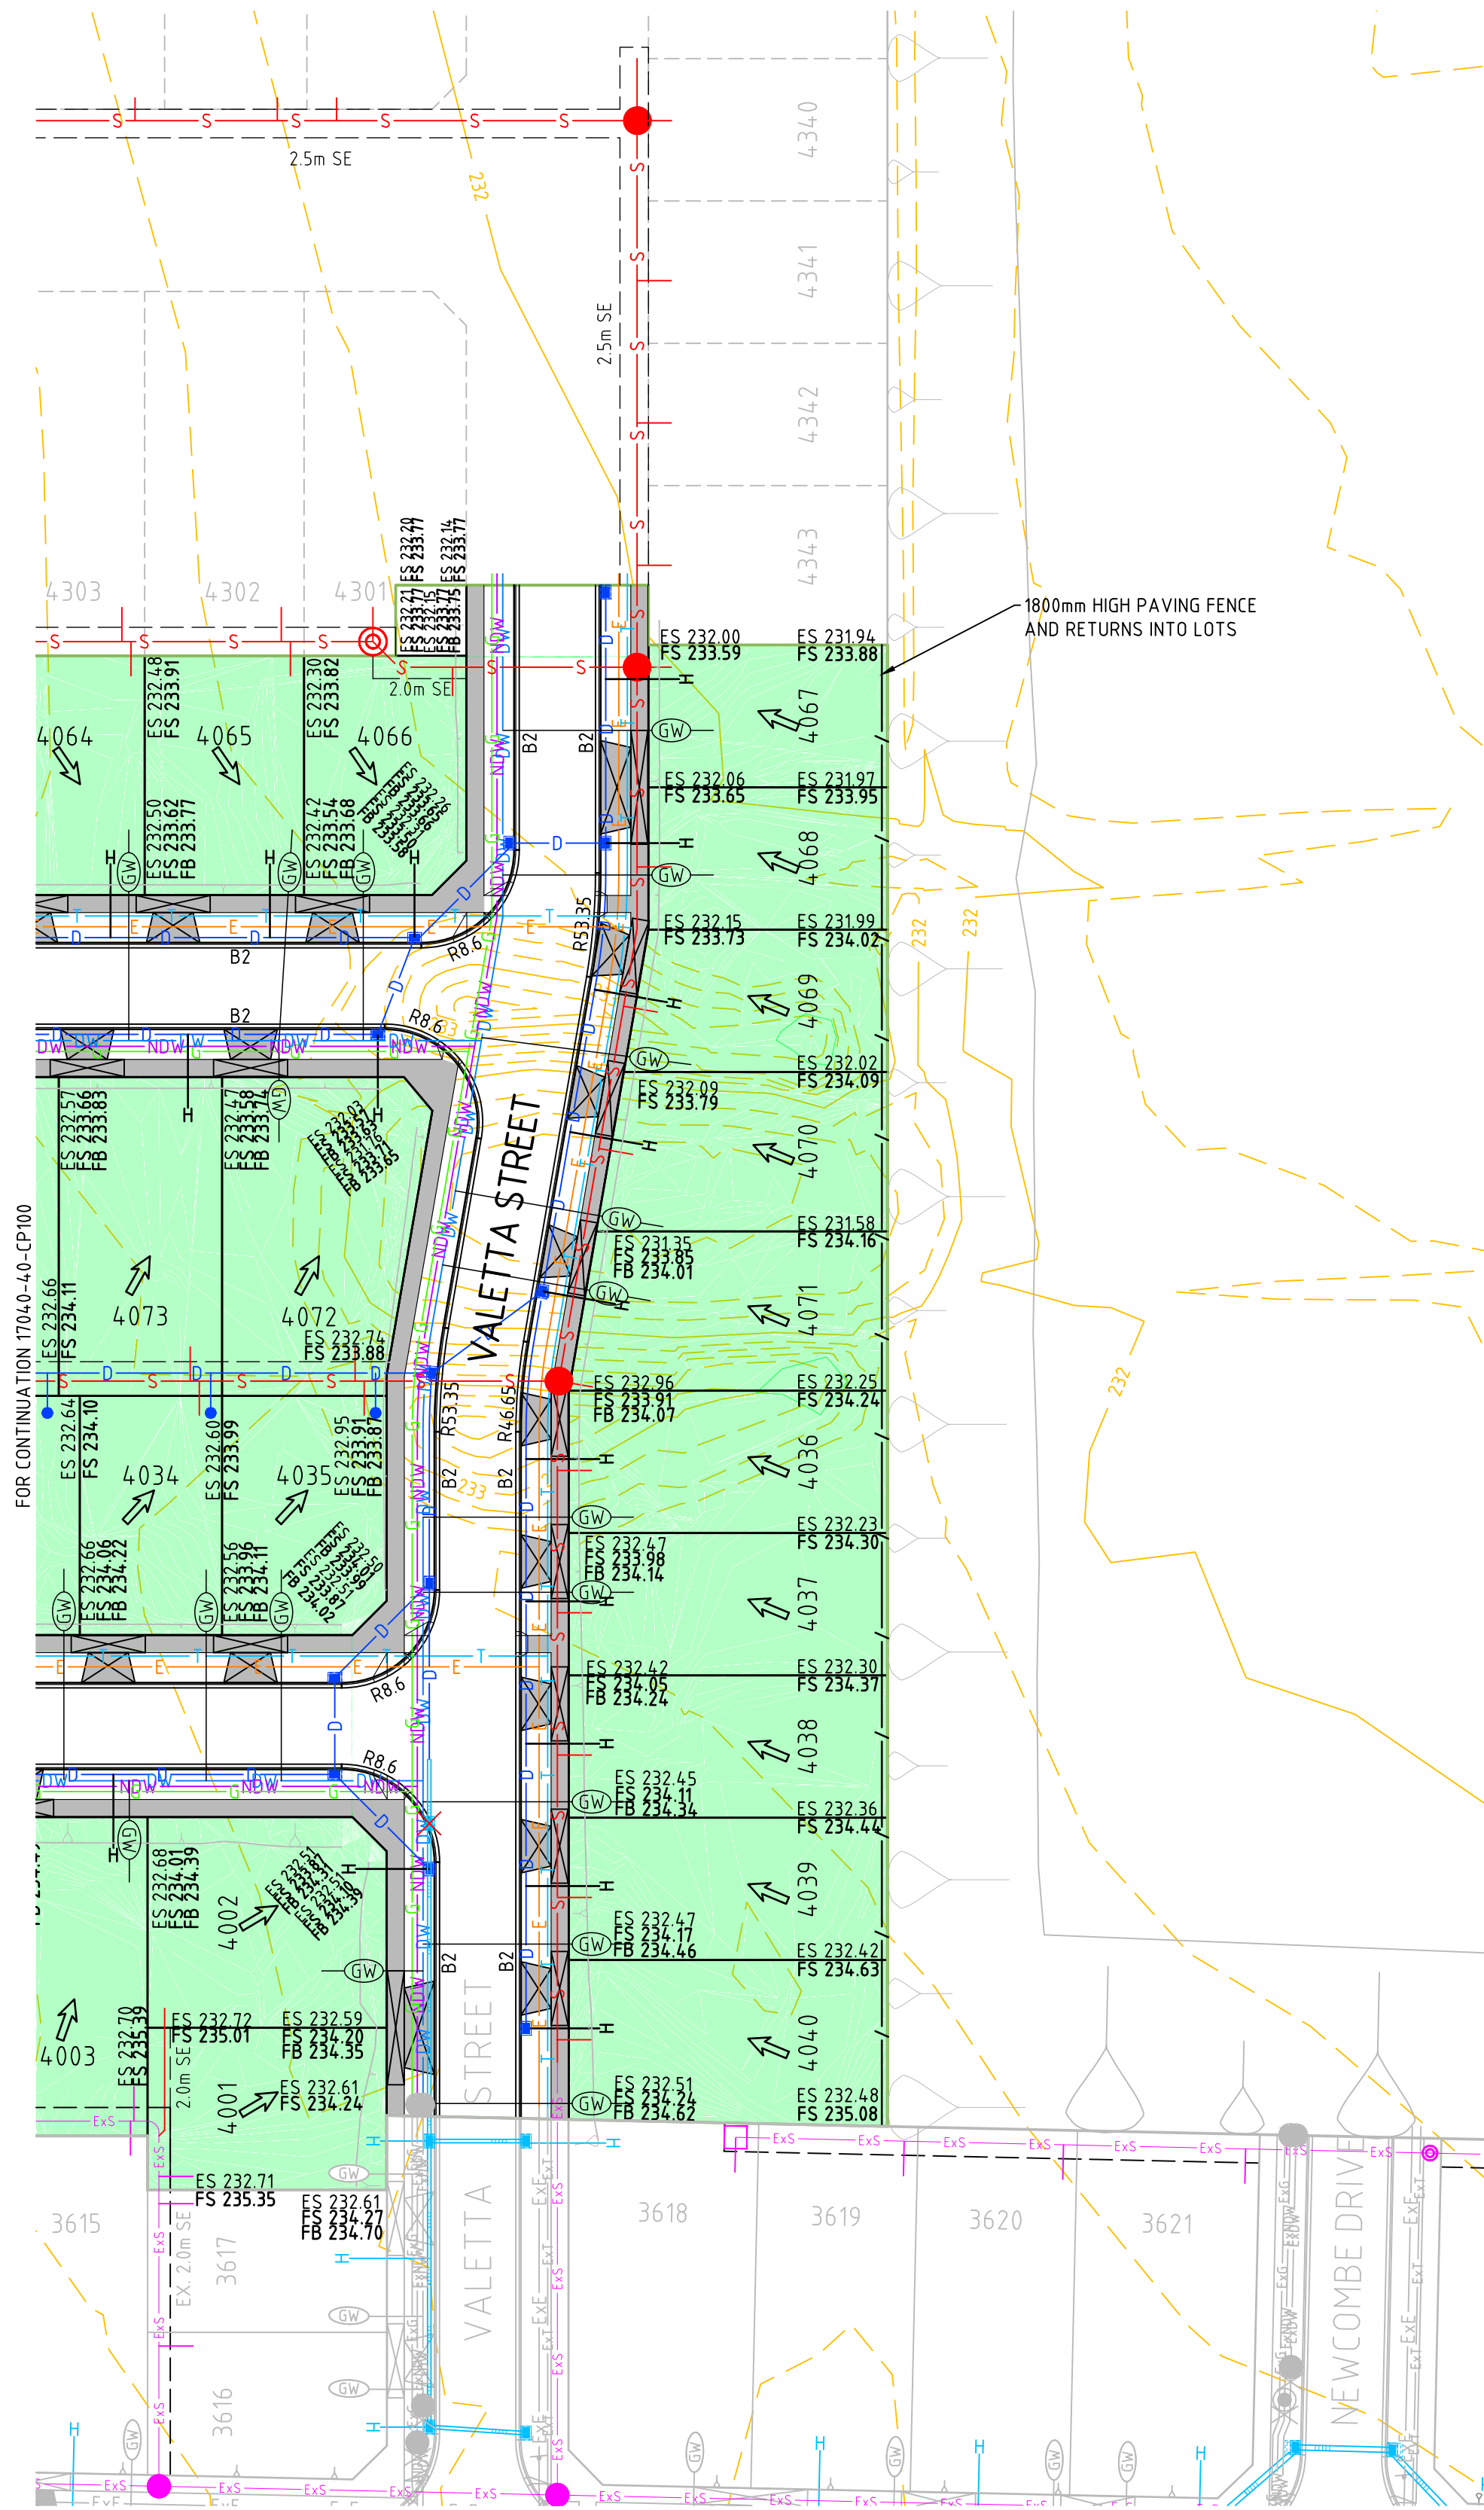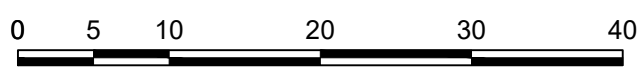

LEGEND - CONTRACT PLAN	
	LOT GRADE
	EXISTING CONTOURS
	ES 44.60 EXISTING SURFACE LEVEL
	FS 44.60 FINISHED SURFACE LEVEL
	KERB AND TYPE
	PROPOSED VEHICLE CROSSING AND FOOTPATH
	ARC RADIUS AT LIP OF KERB
	PROPOSED STAGE BOUNDARY
	PROPOSED RETAINING WALL
	BOLLARDS
	EASEMENT LINE AND TYPE
	PROPOSED GAS
	PROPOSED NON-DRINKING WATER
	PROPOSED DRINKING WATER
	PROPOSED ELECTRICITY
	PROPOSED TELCO
	PROPOSED GAS AND WATER CONDUIT
	EXISTING GAS AND WATER CONDUIT
	PROPOSED COUNCIL DRAINAGE PIT AND DRAINAGE PIPE
	DRAINAGE PROPERTY INLET CONNECTION
	DRAINAGE HOUSE DRAIN CONNECTION
	PROPOSED SEWER, MAINTENANCE STRUCTURE AND PROPERTY CONNECTION
	PROPOSED MAINTENANCE HOLE
	PROPOSED MAINTENANCE CHAMBER
	PROPOSED MAINTENANCE SHAFT
	PROPOSED INSPECTION SHAFT
	PROPOSED GAS CHECK
	PROPOSED SEWER PIPE STUB
	EXISTING GAS
	EXISTING NON-DRINKING WATER
	EXISTING DRINKING WATER
	EXISTING ELECTRICITY
	EXISTING TELCO
	EXISTING OVERHEAD ELECTRICITY
	EXISTING OPTIC FIBRE
	EXISTING GAS AND WATER CONDUIT
	EXISTING COUNCIL DRAINAGE PIPE, PIT
	EXISTING DRAINAGE PROPERTY INLET CONNECTION
	EXISTING DRAINAGE HOUSE DRAIN CONNECTION
	EXISTING SEWER, MAINTENANCE STRUCTURE AND PROPERTY CONNECTION
	FILL 0-300mm DEPTH
	FILL >300mm DEPTH
	REMOVE

WARNING BEWARE OF UNDERGROUND SERVICES

THE LOCATIONS OF UNDERGROUND SERVICES ARE APPROXIMATE ONLY AND THEIR EXACT POSITION SHOULD BE PROVEN ON SITE. NO GUARANTEE IS GIVEN THAT ALL EXISTING SERVICES ARE SHOWN. A DBYD ENQUIRY ON 1100 MUST BE MADE BY THE CONTRACTOR PRIOR TO COMMENCEMENT OF WORKS.

WARNING

ANY DESIGN SURFACE LEVELS SHOWN ARE PRELIMINARY ONLY AND SUBJECT TO FINAL DETAIL DESIGN, DO NOT USE FOR CONSTRUCTION

CLIENT:

merrifield
MAB gpc

verve
Ground Floor, 207-213 Waverley Road,
Malvern East VIC 3145
TEL : 03 8573 1500 verveprojects.com

COUNCIL:

HUME CITY COUNCIL

PROJECT:

MERRIFIELD LIVING - CITY WEST
STAGE 40
MICKLEHAM

TITLE:

CONTRACT PLAN

ISSUE:

PRELIMINARY

MELWAY REF:

366 F1

PROJECT No:

17030-40

DWG No:

CP101

REVISION:

B