
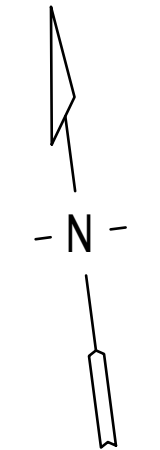


C:\2025\ENERGY\DATA\VP\HAP02\17040-41_507\04_ENGINEERING\01_CAD\17040-41-CP100.DWG
PLOT DATE: 5/02/2021 3:24:43 PM

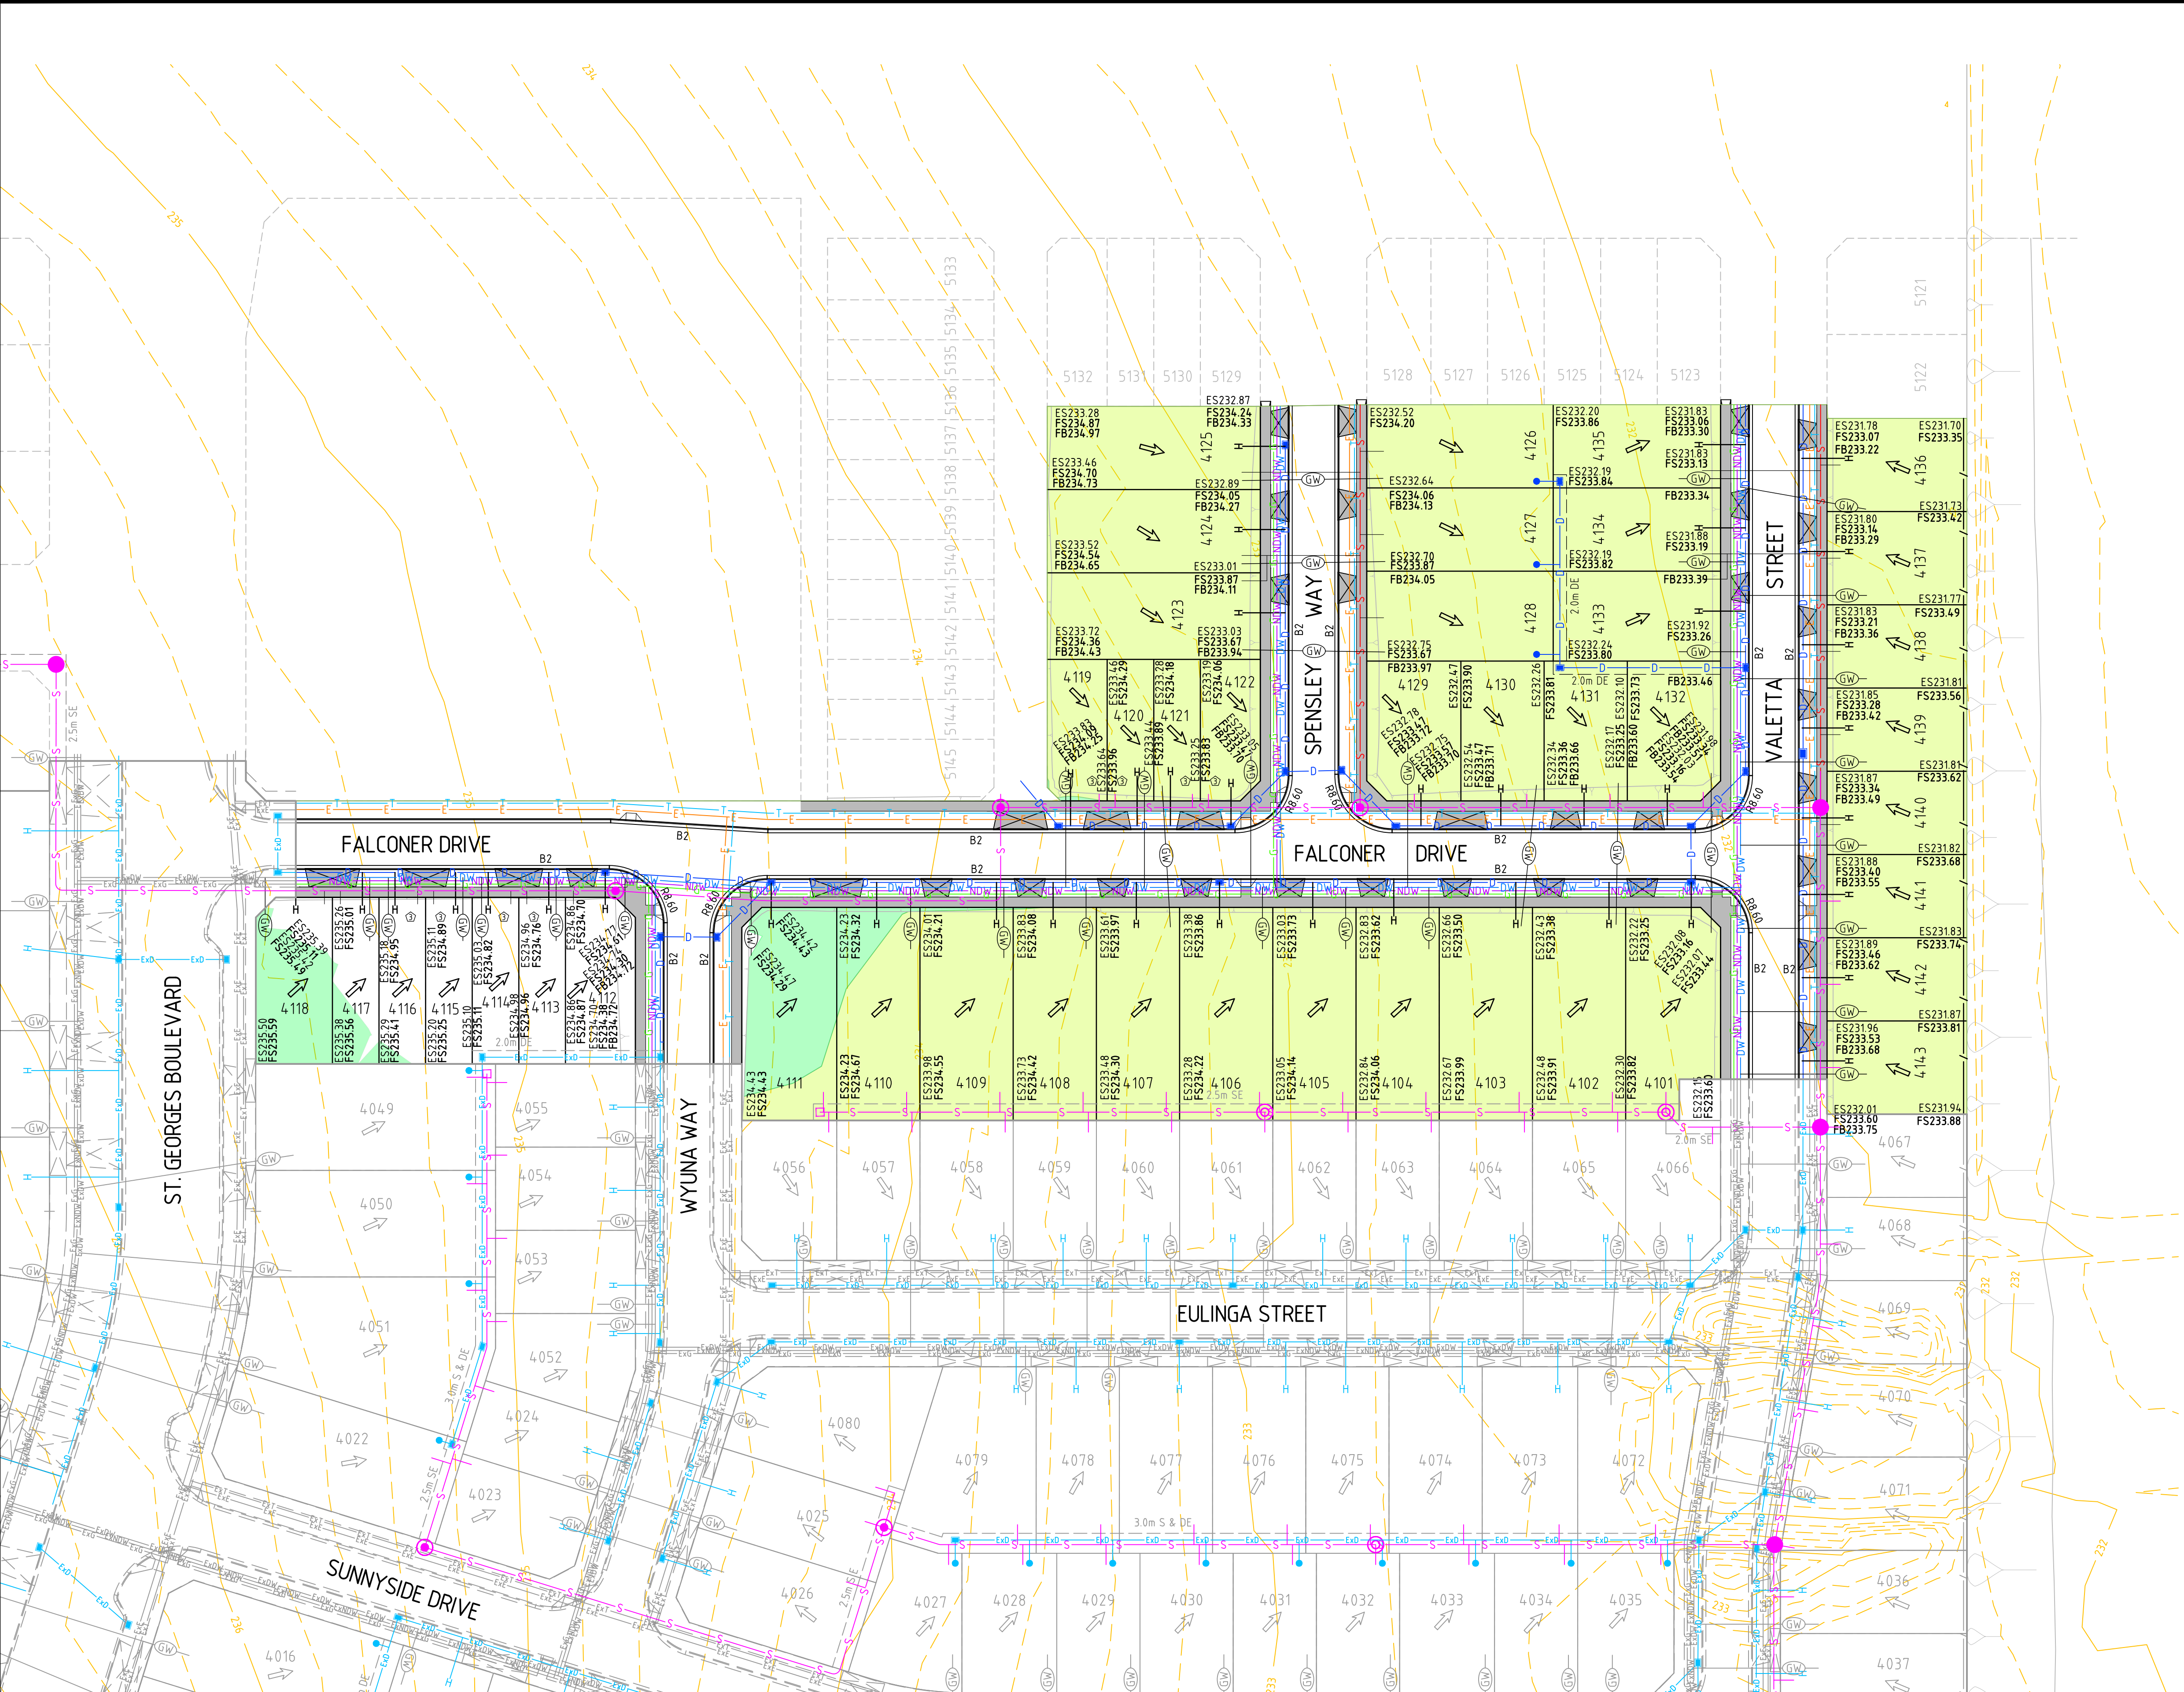

LEGEND - CONTRACT PLAN

- LOT GRADE
- EXISTING CONTOURS
- ES 44.60 EXISTING SURFACE LEVEL
- FS 44.60 FINISHED SURFACE LEVEL
- B2 KERB AND TYPE
- PROPOSED VEHICLE CROSSING AND FOOTPATH
- PROPOSED NON STANDARD 3m WIDE VEHICLE CROSSING
- R8.6 ARC RADIUS AT LIP OF KERB
- PROPOSED STAGE BOUNDARY
- PROPOSED RETAINING WALL
- BOLLARDS
- EASEMENT LINE AND TYPE
- PROPOSED GAS
- NDW PROPOSED NON-DRINKING WATER
- DW PROPOSED DRINKING WATER
- E PROPOSED ELECTRICITY
- T PROPOSED TELCO
- PROPOSED GAS AND WATER CONDUIT
- EXISTING GAS AND WATER CONDUIT
- PROPOSED COUNCIL DRAINAGE PIT AND DRAINAGE PIPE
- DRAINAGE PROPERTY INLET CONNECTION
- DRAINAGE HOUSE DRAIN CONNECTION
- PROPOSED SEWER, MAINTENANCE STRUCTURE AND PROPERTY CONNECTION
- PROPOSED MAINTENANCE HOLE
- PROPOSED MAINTENANCE CHAMBER
- PROPOSED MAINTENANCE SHAFT
- PROPOSED INSPECTION SHAFT
- PROPOSED GAS CHECK
- PROPOSED SEWER PIPE STUB
- EXISTING GAS
- ExNDW EXISTING NON-DRINKING WATER
- ExDW EXISTING DRINKING WATER
- ExE EXISTING ELECTRICITY
- ExT EXISTING TELCO
- ExE OH EXISTING OVERHEAD ELECTRICITY
- ExOF EXISTING OPTIC FIBRE
- EXISTING GAS AND WATER CONDUIT
- EXISTING COUNCIL DRAINAGE PIPE, PIT
- EXISTING DRAINAGE PROPERTY INLET CONNECTION
- EXISTING DRAINAGE HOUSE DRAIN CONNECTION
- EXISTING SEWER, MAINTENANCE STRUCTURE AND PROPERTY CONNECTION
- ExS
- FLL 0-300mm DEPTH
- FILL >300mm DEPTH
- REMOVE

WARNING

BEWARE OF UNDERGROUND SERVICES

THE LOCATIONS OF UNDERGROUND SERVICES ARE APPROXIMATE ONLY AND THEIR EXACT POSITION SHOULD BE PROVEN ON SITE. NO GUARANTEE IS GIVEN THAT ALL EXISTING SERVICES ARE SHOWN. A DBYD ENQUIRY ON 1100 MUST BE MADE BY THE CONTRACTOR PRIOR TO COMMENCEMENT OF WORKS.

WARNING

ANY DESIGN SURFACE LEVELS SHOWN ARE PRELIMINARY ONLY AND SUBJECT TO FINAL DETAIL DESIGN, DO NOT USE FOR CONSTRUCTION

DRAWN:		Q.PETERSON	
DESIGNED:		Q.PETERSON	
APPROVED:		G.ROMANCZ	
A	PRELIMINARY ISSUE	G.R	05.02.21
REV	DESCRIPTION	APPROVED	DATE

H 1:500 @ A1

CLIENT:

Ground Floor, 207-213 Waverley Road,
Malvern East VIC 3145
TEL : 03 8573 1500 verveprojects.com

COUNCIL: HUME CITY COUNCIL

PROJECT: MERRIFIELD LIVING STAGE 41 MICKLEHAM

TITLE: CONTRACT PLAN

ISSUE: PRELIMINARY

MELWAY REF: 366 F1

PROJECT No: 17040-41

DWG No: CP100

REVISION: A