


STAKES ROAD

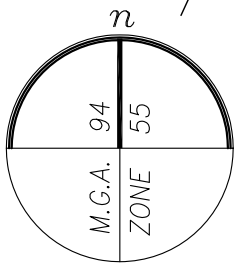

 BUILDING ENVELOPE

NOTE
 THE BUILDING ENVELOPE OF LOT 4233 IS PARTIALLY DEFINED BY EASEMENT BOUNDARIES. FOR FULL LOT & EASEMENT DIMENSIONS REFER TO SHEET 3 ON PS845596Y.




Date: 17 February 2021
 Dwg: 329005-ST42-BA



Level 3, 1 Southbank Boulevard
 Southbank, Victoria 3006
 03) 7019 8400
www.veris.com.au

DEVELOP WITH CONFIDENCE™ Formerly **Bosco Jonson**



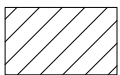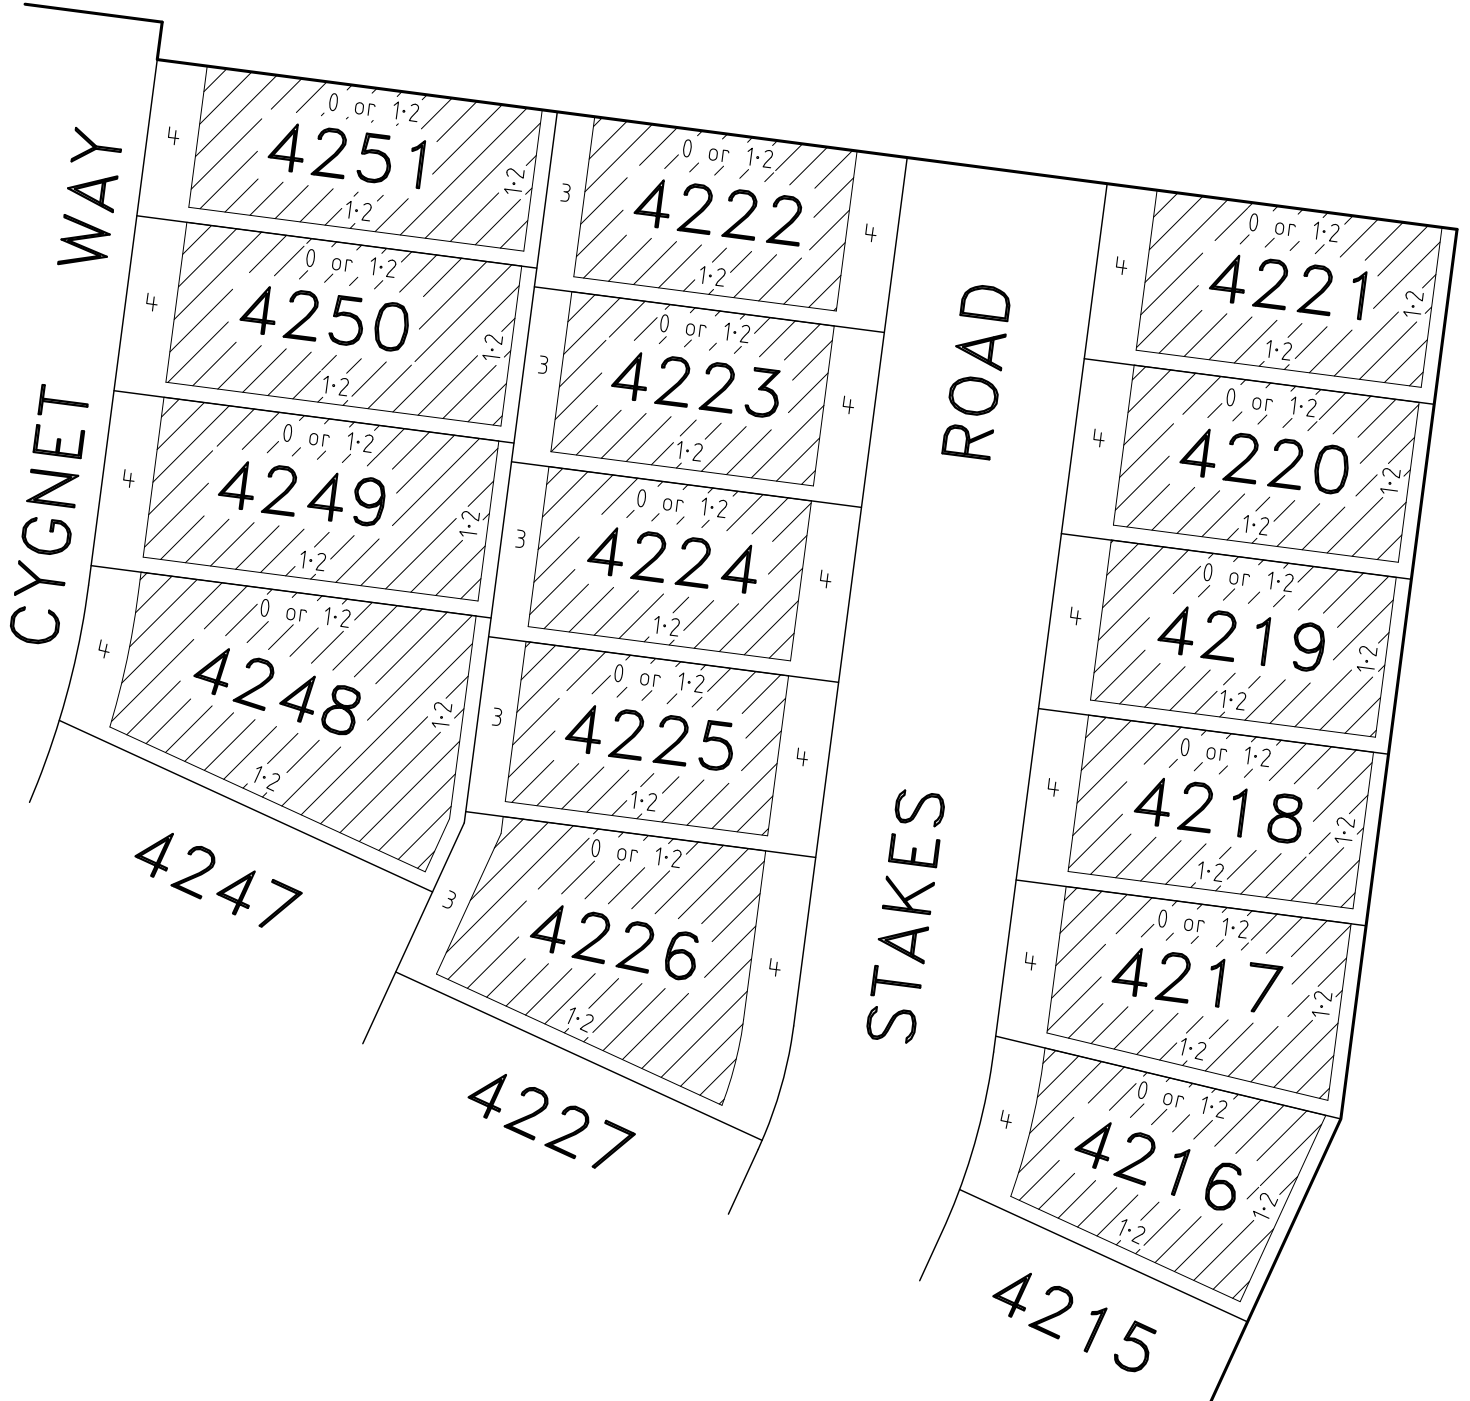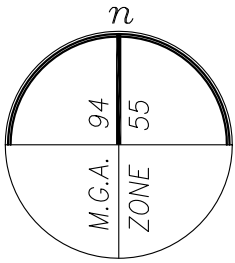


BUILDING ENVELOPE

NOTE

FOR FULL LOT & EASEMENT DIMENSIONS REFER TO SHEET 3 ON PS845596Y.



Date: 17 February 2021
Dwg: 329005-ST42-BA

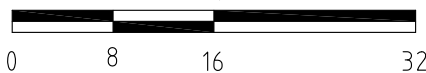

Level 3, 1 Southbank Boulevard
Southbank, Victoria 3006
03) 7019 8400
www.veris.com.au

DEVELOP WITH CONFIDENCE™ Formerly **Bosco Jonson**




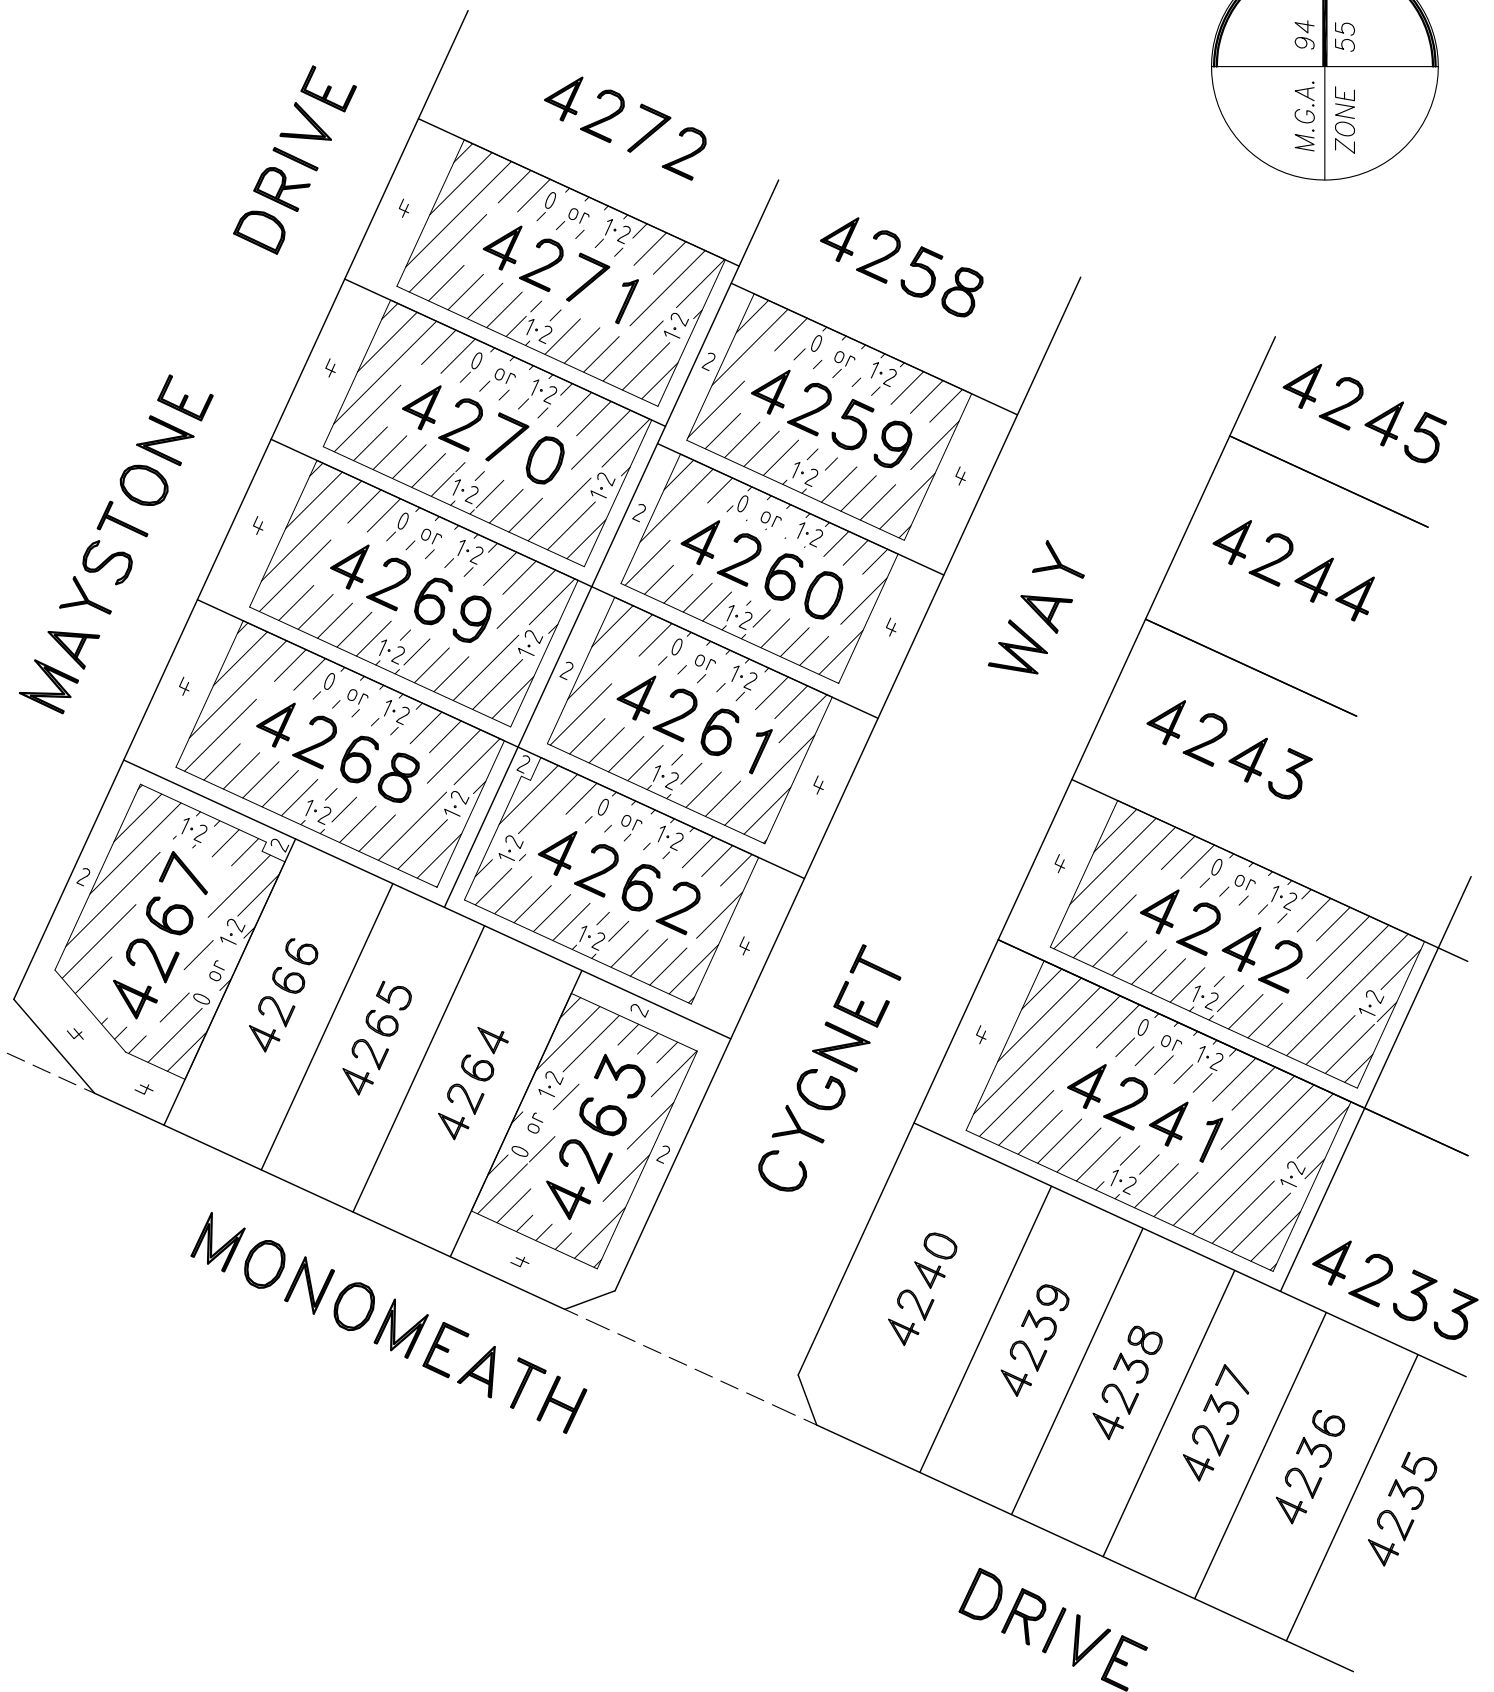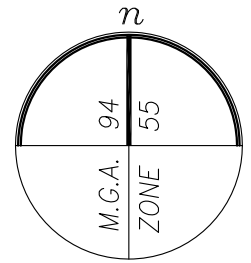

 BUILDING ENVELOPE

NOTE
 THE BUILDING ENVELOPE OF LOTS 4262 & 4267 ARE PARTIALLY DEFINED BY EASEMENT BOUNDARIES. FOR FULL LOT & EASEMENT DIMENSIONS REFER TO SHEETS 3 & 4 ON PS845596Y.



Date: 17 February 2021
 Dwg: 329005-ST42-BA

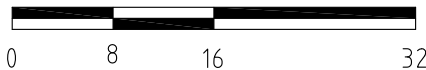

Level 3, 1 Southbank Boulevard
 Southbank, Victoria 3006
 03) 7019 8400
www.veris.com.au
 Formerly **Bosco Jonson**



DEVELOP WITH CONFIDENCE™

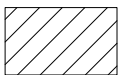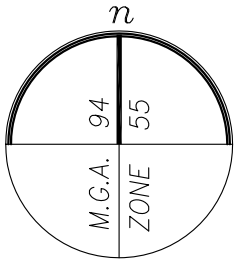


BUILDING ENVELOPE

NOTE

FOR FULL LOT & EASEMENT DIMENSIONS REFER TO SHEETS 3 & 4 ON PS845596Y.




Date: 17 February 2021
Dwg: 329005-ST42-BA

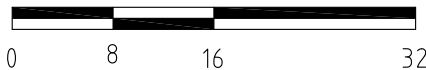

Level 3, 1 Southbank Boulevard
Southbank, Victoria 3006
03) 7019 8400
www.veris.com.au

DEVELOP WITH CONFIDENCE™ Formerly **Bosco Jonson**



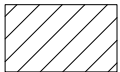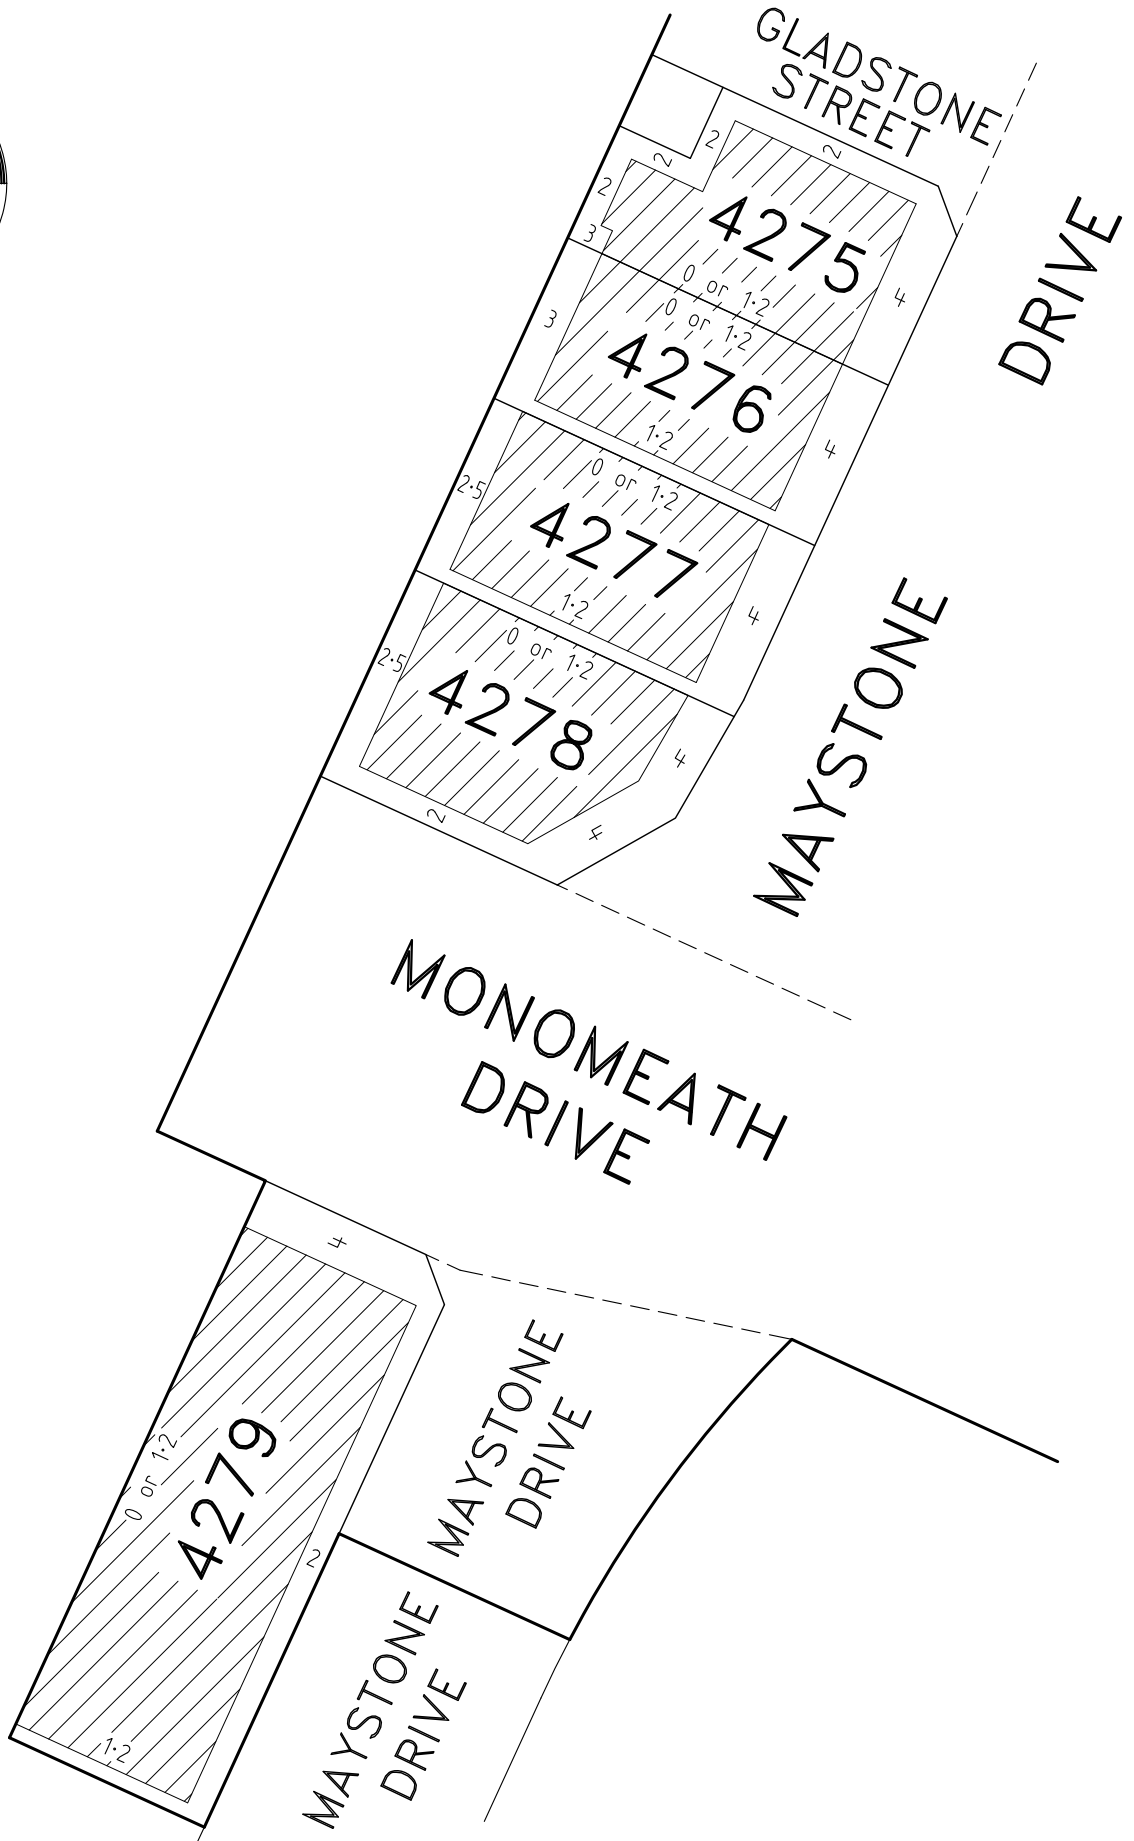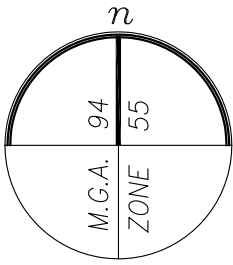


BUILDING ENVELOPE

NOTE

THE BUILDING ENVELOPE OF LOT 4275 IS PARTIALLY DEFINED BY EASEMENT BOUNDARIES. FOR FULL LOT & EASEMENT DIMENSIONS REFER TO SHEET 4 ON PS845596Y.

Date: 17 February 2021
Dwg: 329005-ST42-BA

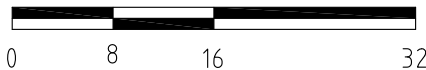

Level 3, 1 Southbank Boulevard
Southbank, Victoria 3006
03) 7019 8400
www.veris.com.au

DEVELOP WITH CONFIDENCE™ Formerly **Bosco Jonson**

