
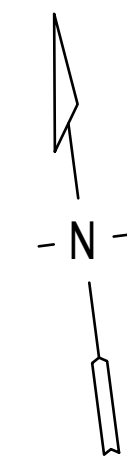


C:\2025\ENERGY\DATA\VP\HAP02\17040-42\_508\04\_ENGINEERING\01\_CAD\17040-42\_CP100.DWG  
12/02/2021 4:39:53 PM  
PLOT DATE: 12/02/2021 4:39:53 PM

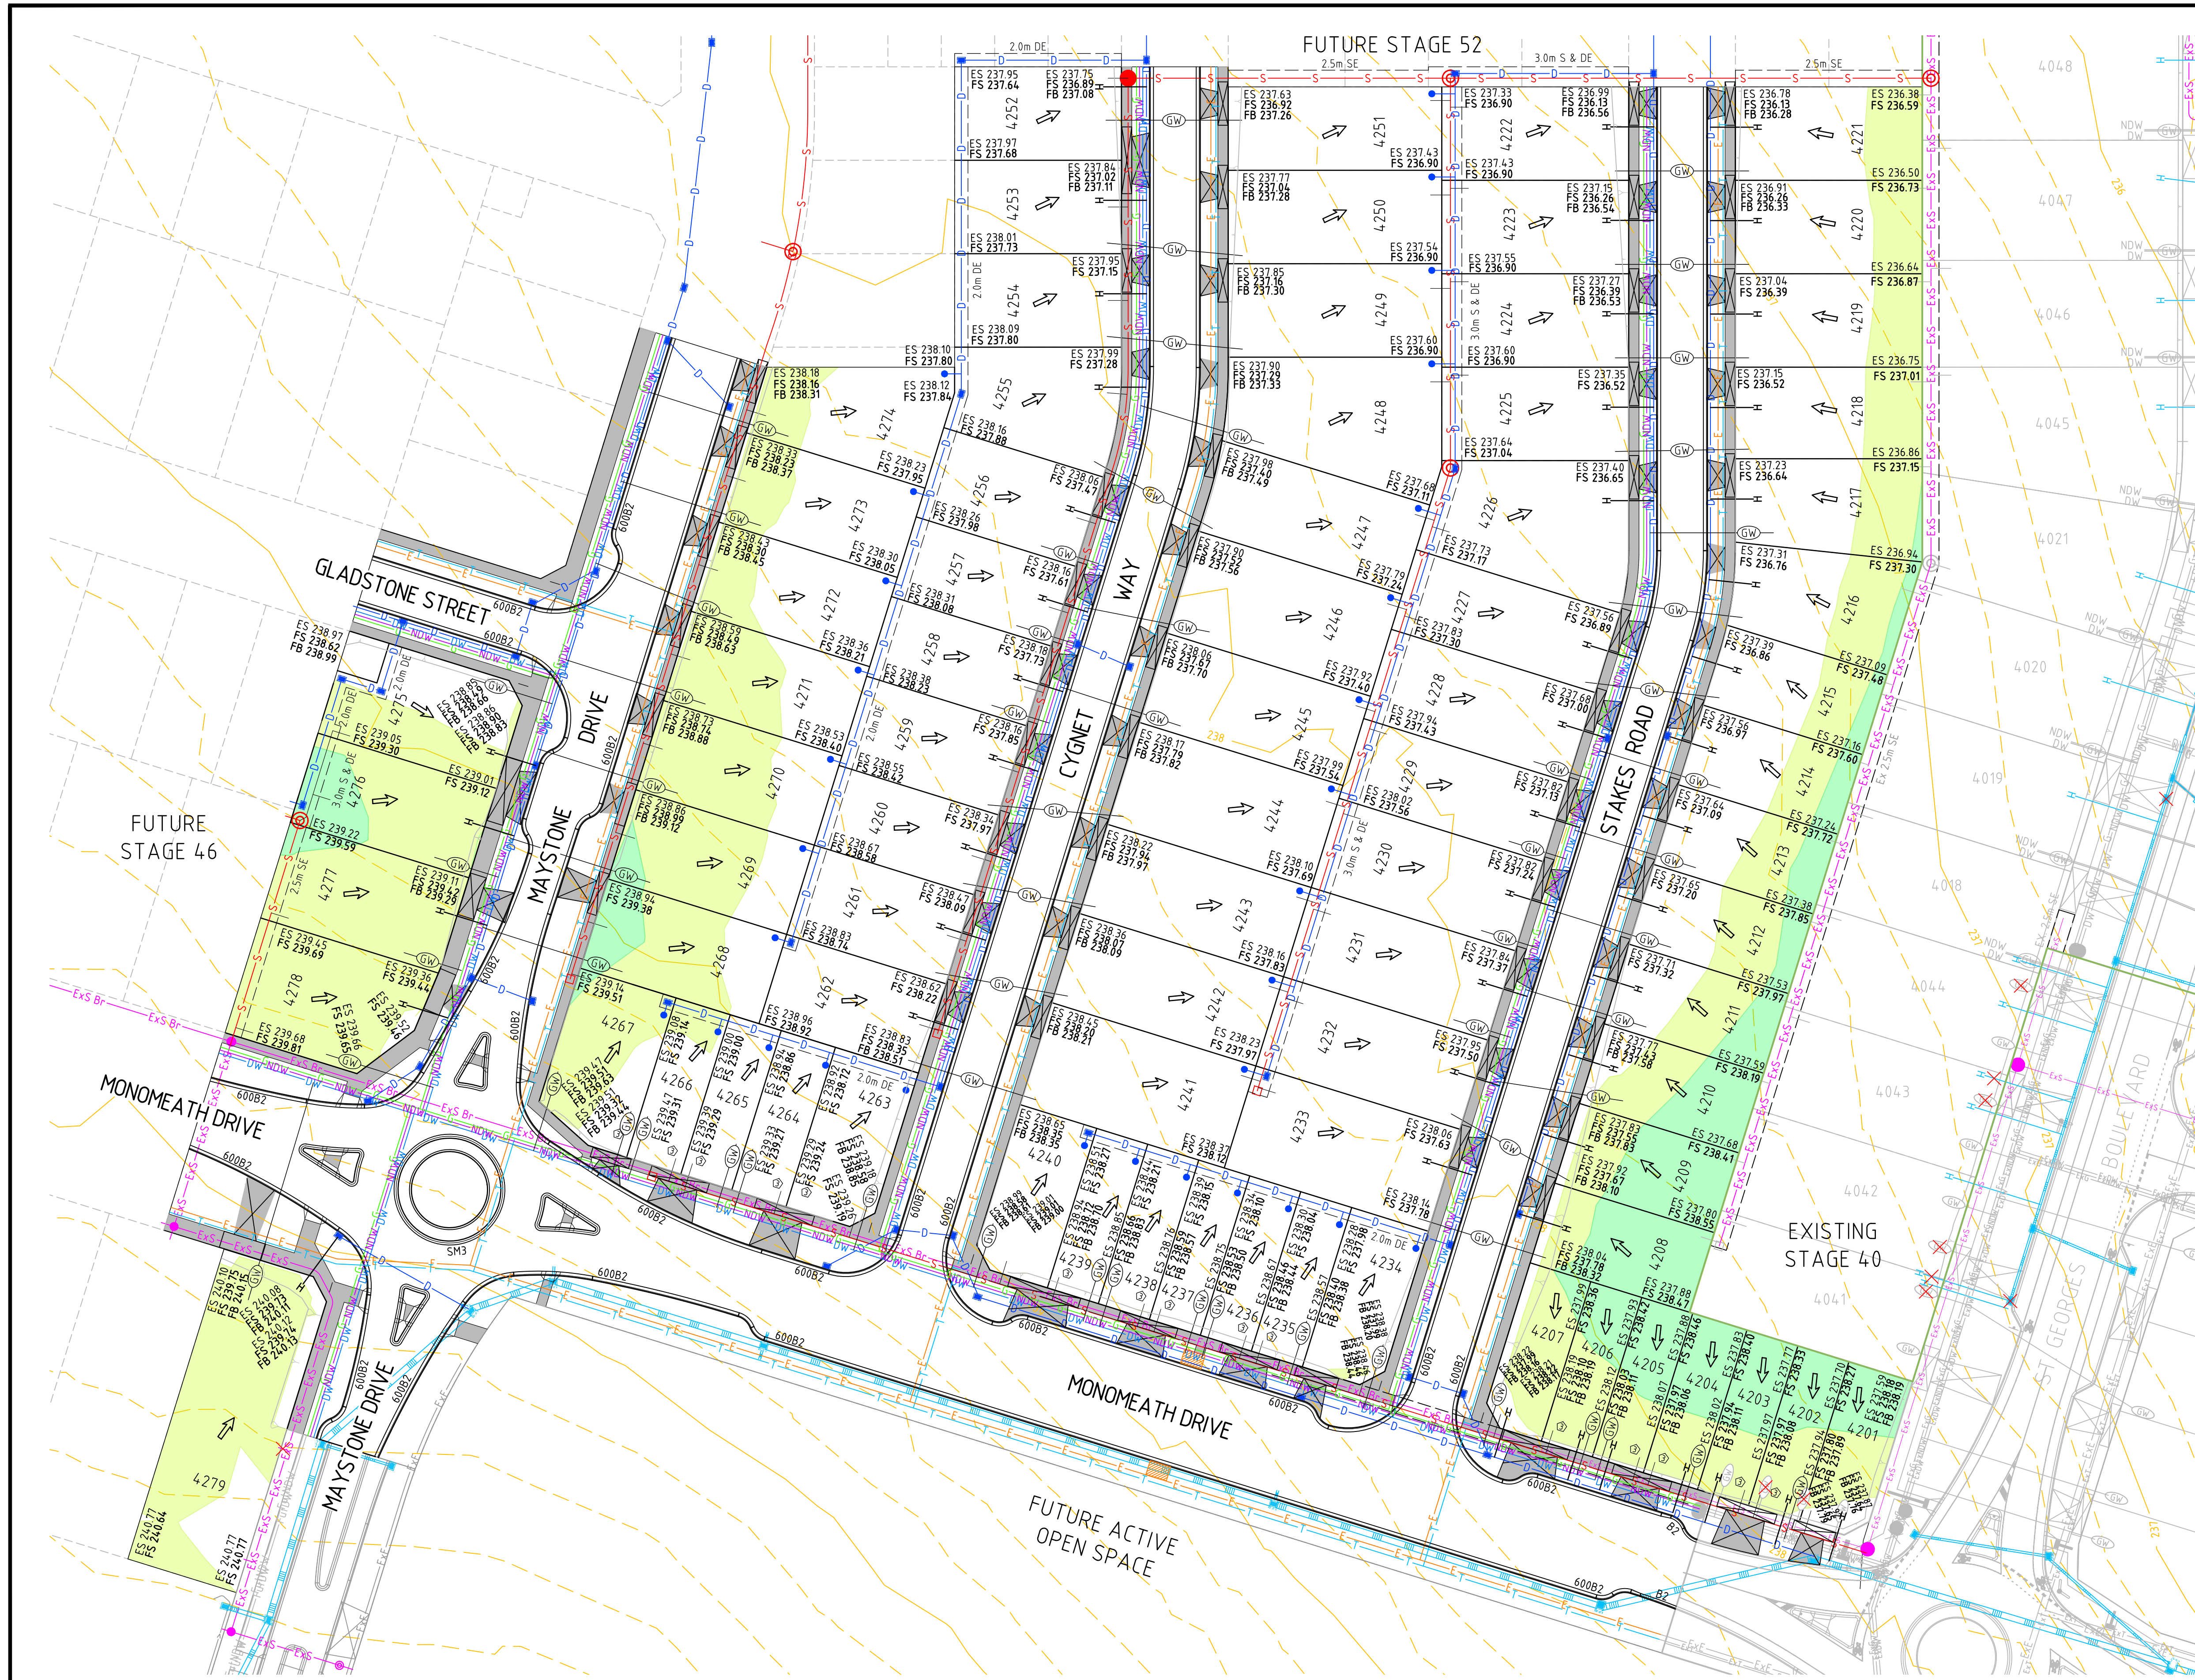

| LEGEND - CONTRACT PLAN |                                                              |
|------------------------|--------------------------------------------------------------|
|                        | LOT GRADE                                                    |
|                        | EXISTING CONTOURS                                            |
|                        | ES 44.60                                                     |
|                        | FS 44.60                                                     |
|                        | B2 KERB AND TYPE                                             |
|                        | PROPOSED VEHICLE CROSSING AND FOOTPATH                       |
|                        | R8.6 ARC RADIUS AT LIP OF KERB                               |
|                        | PROPOSED STAGE BOUNDARY                                      |
|                        | PROPOSED RETAINING WALL                                      |
|                        | BOLLARDS                                                     |
|                        | 2.0m DE EASEMENT LINE AND TYPE                               |
|                        | PROPOSED GAS                                                 |
|                        | PROPOSED NON-DRINKING WATER                                  |
|                        | PROPOSED DRINKING WATER                                      |
|                        | PROPOSED ELECTRICITY                                         |
|                        | PROPOSED TELCO                                               |
|                        | PROPOSED GAS AND WATER CONDUIT                               |
|                        | EXISTING GAS AND WATER CONDUIT                               |
|                        | PROPOSED COUNCIL DRAINAGE PIT AND DRAINAGE PIPE              |
|                        | DRAINAGE PROPERTY INLET CONNECTION                           |
|                        | DRAINAGE HOUSE DRAIN CONNECTION                              |
|                        | PROPOSED SEWER MAINTENANCE STRUCTURE AND PROPERTY CONNECTION |
|                        | PROPOSED MAINTENANCE HOLE                                    |
|                        | PROPOSED MAINTENANCE CHAMBER                                 |
|                        | PROPOSED MAINTENANCE SHAFT                                   |
|                        | PROPOSED INSPECTION SHAFT                                    |
|                        | PROPOSED GAS CHECK                                           |
|                        | PROPOSED SEWER PIPE STUB                                     |
|                        | EXISTING GAS                                                 |
|                        | EXISTING NON-DRINKING WATER                                  |
|                        | EXISTING DRINKING WATER                                      |
|                        | EXISTING ELECTRICITY                                         |
|                        | EXISTING TELCO                                               |
|                        | EXISTING OVERHEAD ELECTRICITY                                |
|                        | EXISTING OPTIC FIBRE                                         |
|                        | EXISTING GAS AND WATER CONDUIT                               |
|                        | EXISTING COUNCIL DRAINAGE PIPE, PIT                          |
|                        | EXISTING DRAINAGE PROPERTY INLET CONNECTION                  |
|                        | EXISTING DRAINAGE HOUSE DRAIN CONNECTION                     |
|                        | EXISTING SEWER MAINTENANCE STRUCTURE AND PROPERTY CONNECTION |
|                        | FILL 0-300mm DEPTH                                           |
|                        | FILL >300mm DEPTH                                            |
|                        | BUS STOP                                                     |
|                        | REMOVE                                                       |
|                        | 3m WIDE DRIVEWAY                                             |

## WARNING BEWARE OF UNDERGROUND SERVICES


THE LOCATIONS OF UNDERGROUND SERVICES ARE APPROXIMATE ONLY AND THEIR EXACT POSITION SHOULD BE PROVEN ON SITE. NO GUARANTEE IS GIVEN THAT ALL EXISTING SERVICES ARE SHOWN. A DBYD ENQUIRY ON 1100 MUST BE MADE BY THE CONTRACTOR PRIOR TO COMMENCEMENT OF WORKS.

## WARNING

ANY DESIGN SURFACE LEVELS SHOWN ARE PRELIMINARY ONLY AND SUBJECT TO FINAL DETAIL DESIGN, DO NOT USE FOR CONSTRUCTION

|                        |               |
|------------------------|---------------|
| DRAWN:<br>C.GLEESON    |               |
| DESIGNED:<br>J.ZHENG   |               |
| APPROVED:<br>G.ROMANCZ |               |
| A PRELIMINARY ISSUE    | G.R 12.02.21  |
| REV DESCRIPTION        | APPROVED DATE |

H 1 : 500  
@ A1

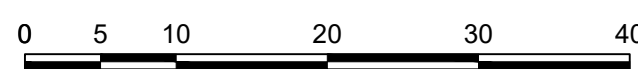

CLIENT:  
**merrifield**  
**MAB** **GPC**

**verve**  
Ground Floor, 207-213 Waverley Road,  
Malvern East VIC 3145  
TEL : 03 8573 1500 [verveprojects.com](http://verveprojects.com)

COUNCIL:  
HUME CITY COUNCIL  
PROJECT:  
MERRIFIELD LIVING - CITY WEST  
STAGE 42  
MICKLEHAM  
ISSUE:  
**PRELIMINARY**

TITLE:  
CONTRACT PLAN  
SHEET 1  
MELWAY REF:  
366 F1  
PROJECT No:  
17030-42  
DWG No:  
CP100  
REVISION:  
A