
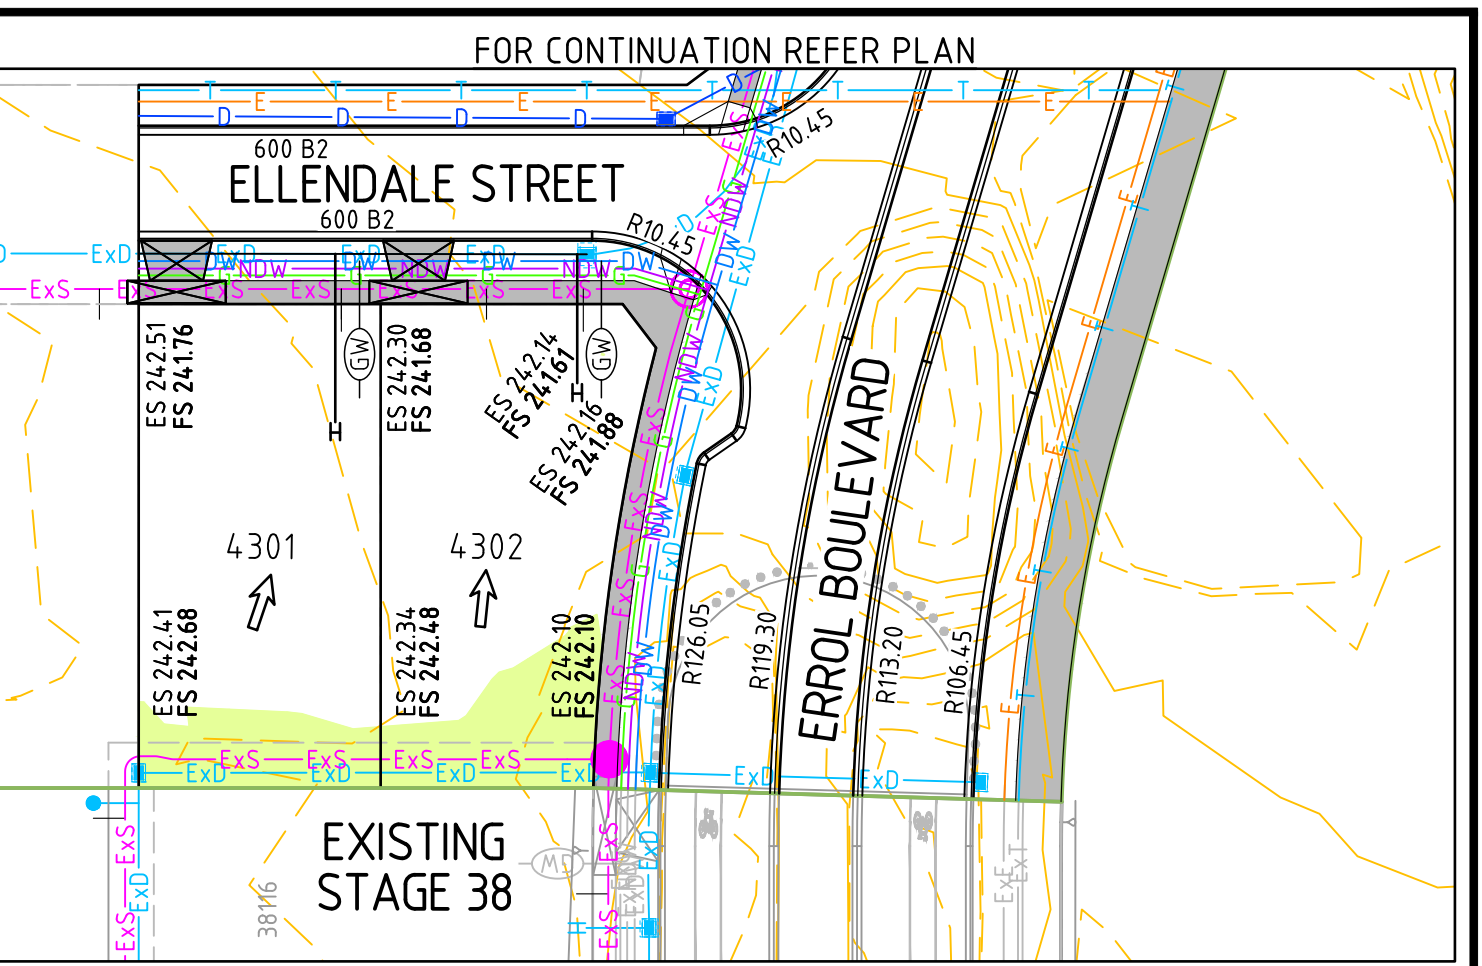


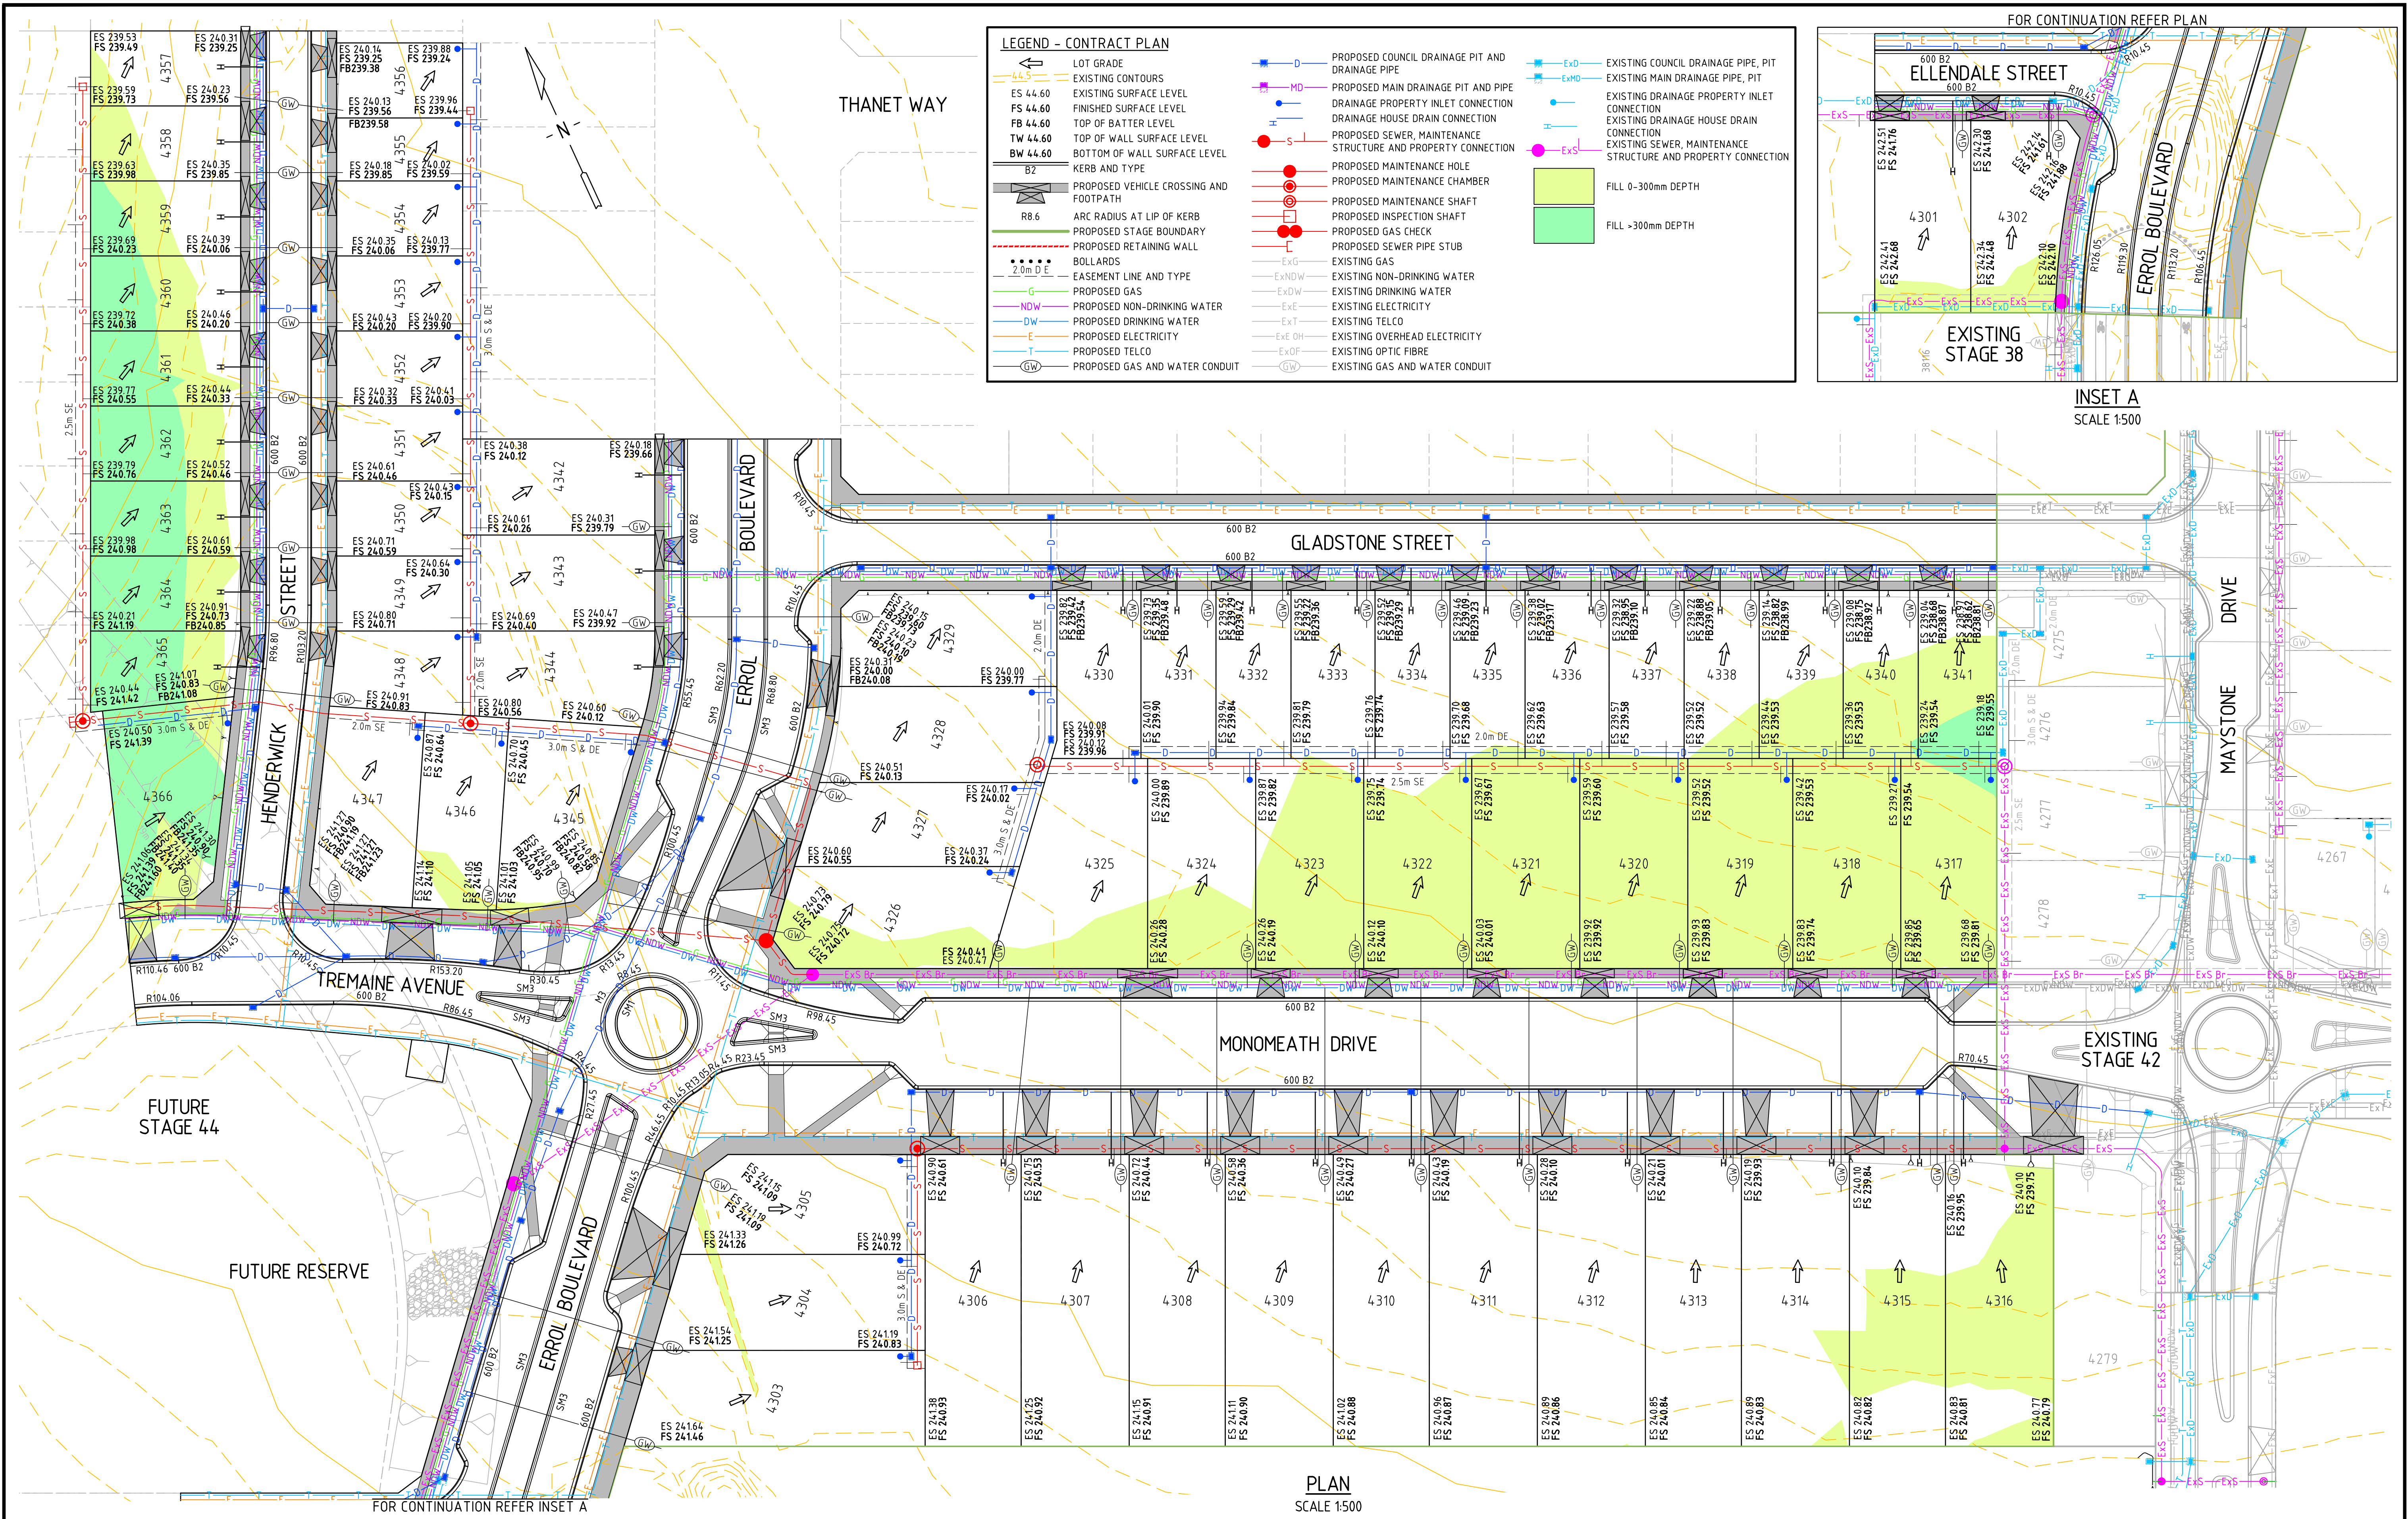

CAD FILE: C:\2025\ENERGY\DATA\VP\HAP02\17040-43_513\04_ENGINEERING\01_CAD\17040-43-CP101.DWG PLOT DATE: 15/03/2024 15:37:36 PM		DRAWN: D.GRIFFITHS DESIGNED: Q.PETERSON APPROVED: G.ROMANCZ		H 1 : 500 @ A1 0 5 10 20 30 40		CLIENT: merrifield MAB GPC Ground Floor, 207-213 Waverley Road, Malvern East VIC 3145 TEL : 03 8573 1500 verveprojects.com		COUNCIL: HUME CITY COUNCIL PROJECT: MERRIFIELD LIVING - SECTION D STAGE 43 MICKLEHAM ISSUE: PRELIMINARY		TITLE: CONTRACT PLAN MELWAY REF: 366 F1 PROJECT No: 17040-43 DWG No: CP101 REVISION: B	
B	PRELIMINARY ISSUE	G.R	15.03.21								
A	PRELIMINARY ISSUE	G.R	12.03.21								
REV	DESCRIPTION	APPROVED	DATE								