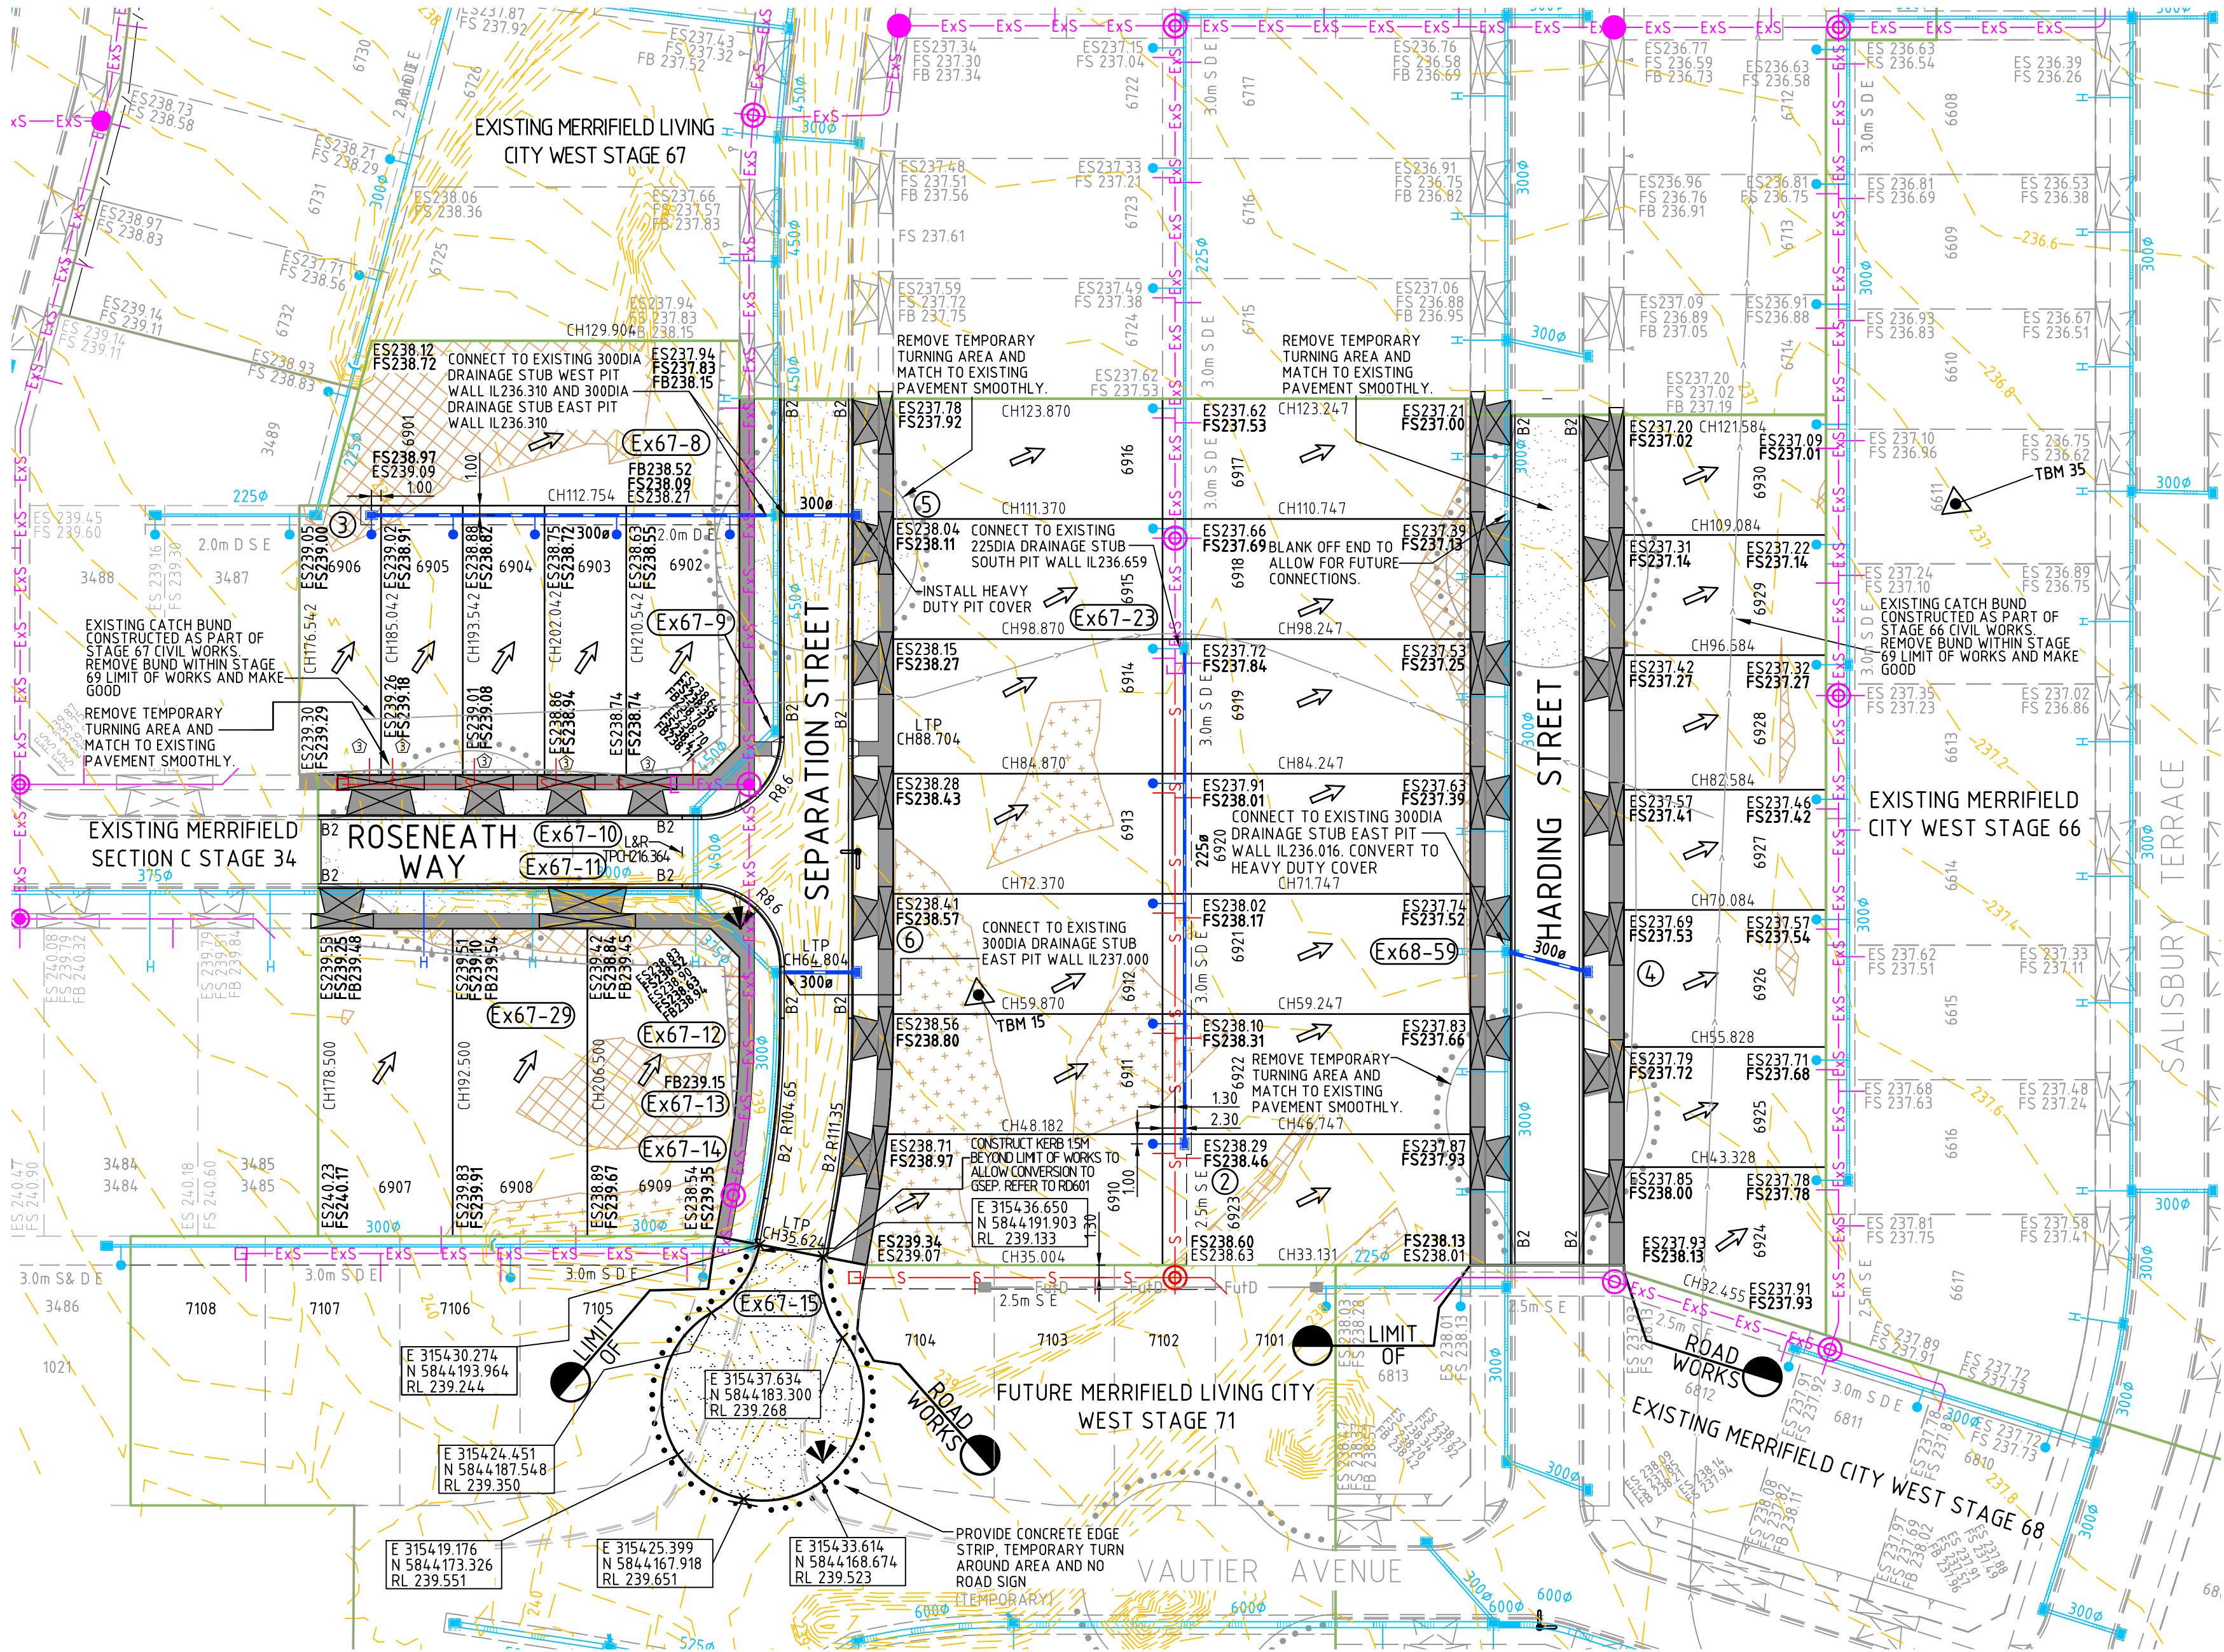


LEGEND - DETAIL PLAN

- LOT GRADE
- EXISTING CONTOURS
- EXISTING SURFACE LEVEL
- FS 44.60
- FINISHED SURFACE LEVEL
- FB 44.60
- TOP OF BATTER LEVEL
- B2 KERB AND TYPE
- PROPOSED VEHICLE CROSSING AND FOOTPATH
- 3 DENOTES DRIVEWAY W=3.0m IN REFERENCE WITH EDM501
- R8.6 ARC RADIUS AT LIP OF KERB CHAINAGE DERIVED FROM ROAD CENTRE
- CH 49.000
- PROPOSED FENCE
- PROPOSED STAGE BOUNDARY
- BOLLARDS
- LIMIT OF ROAD WORKS
- STREET SIGN
- NO ROAD SIGN
- PERMANENT SURVEY MARK
- 33 TEMPORARY BENCH MARK AND REF. NO.
- PROPOSED BATTER TACTILE MARKERS (TGS's)
- 2.0m D.E. EASEMENT LINE AND TYPE
- 4500 PROPOSED COUNCIL DRAINAGE PIT, HAUNCH, PIPE AND DIAMETER
- DRAINAGE PROPERTY INLET CONNECTION
- DRAINAGE HOUSE DRAIN CONNECTION
- Ex DRAINAGE HOUSE DRAIN CONNECTION
- TABLE DRAIN
- DRAINAGE PIT NUMBERS
- PROPOSED SEWER, MAINTENANCE STRUCTURE AND PROPERTY CONNECTION
- PROPOSED MAINTENANCE HOLE
- PROPOSED MAINTENANCE CHAMBER
- PROPOSED MAINTENANCE SHAFT
- PROPOSED GAS CHECK
- PROPOSED SEWER PIPE STUB
- EXISTING COUNCIL DRAINAGE PIPE, PIT
- EXISTING MAIN DRAINAGE PIPE, PIT
- EXISTING SEWER, MAINTENANCE STRUCTURE AND PROPERTY CONNECTION
- CUT >150mm DEPTH
- FILL >200mm DEPTH

PRIOR TO COMMENCEMENT OF WORKS THE CONTRACTOR IS TO ENSURE THE TBM'S USED CLOSE AGAINST AT LEAST TWO OTHER TBM'S. THE CONTRACTOR IS TO NOTIFY THE SUPERINTENDENT OF ANY TBM'S THAT HAVE BEEN DISTURBED

T.B.M. NO.	EASTING (M)	NORTHING (M)	A.H.D LEVEL (M)	DESCRIPTION	TBM DATE OF SURVEY
15	315456.08	5844216.94	238.365	STAR PICKET	Jun-19
33	315438.90	5844054.67	240.03	STAR PICKET	Jun-19
34	315339.65	5844177.04	241.355	BRASS PLAQUE (PSM)	Jun-19
35	315563.19	5844255.16	237.005	STAR PICKET	Jun-19

DRIVEWAY NOTES
DRIVEWAY WIDTH (W) SHALL ACCORDING TO THE FOLLOWING:

- WHERE LOTS FRONTAGE < 10m = 3.0m DRIVEWAY
FRONTAGE > 10m = 3.5m DRIVEWAY
- FRONTAGE > 10m AND ABUTS A NARROW LOT(< 10m) = OPTION WITH COMBINED DRIVEWAY OF 6.5m (3.5m + 3.0m).

STORMWATER NOTE:
CONTRACTOR TO REFER DRAWING RD701 FOR PIT SCHEDULE AND ALL NOTES REFERRING TO EXISTING PIT CONDITIONS & LEVEL CHANGES

WARNING
BEWARE OF UNDERGROUND SERVICES
THE LOCATIONS OF UNDERGROUND SERVICES ARE APPROXIMATE ONLY AND THEIR EXACT POSITION SHOULD BE PROVEN ON SITE. NO GUARANTEE IS GIVEN THAT ALL EXISTING SERVICES ARE SHOWN. A DBYD ENQUIRY ON 1100 MUST BE MADE BY THE CONTRACTOR PRIOR TO COMMENCEMENT OF WORKS.

WARNING
ANY DESIGN SURFACE LEVELS SHOWN ARE PRELIMINARY ONLY AND SUBJECT TO FINAL DETAIL DESIGN, DO NOT USE FOR CONSTRUCTION

C:\2025\MEG\DATA\VP\HAP02\17030-69_79\04_ENGINEERING\01 CAD\17030-69-RD200.DWG
PLOT DATE: 18/01/2021 12:56:53 PM

				DRAWN: B.IONASCU
				DESIGNED: LAPAP
0	CONSTRUCTION ISSUE	G.R.	18/01/21	APPROVED: G.ROMANCZ
B	COUNCIL COMMENTS	G.R.	13/11/20	
A	PRELIMINARY ISSUE	G.R.	04/09/20	
REV	DESCRIPTION	APPROVED	DATE	



CLIENT:

merrifield

MAB **GPC**

Level 1, 173 Burke Road, Glen Iris VIC 3146
Tel : 03 8573 1500
verveprojects.com

COUNCIL:

HUME CITY COUNCIL

PROJECT:

MERRIFIELD LIVING - CITY WEST
STAGE 69
MICKLEHAM

ISSUE:

CONSTRUCTION

TITLE:

DETAIL PLAN

MELWAY REF: 366 F3

PROJECT No: 17030-69

DWG No: RD200

REVISION: 0