



C:\V205\ENERGY\DATA\VP\HAP02\17040-43_513\04_ENGINEERING\01_CAD\17040-43_CP101.DWG
PLOT DATE: 17/06/2024 3:05:04 PM

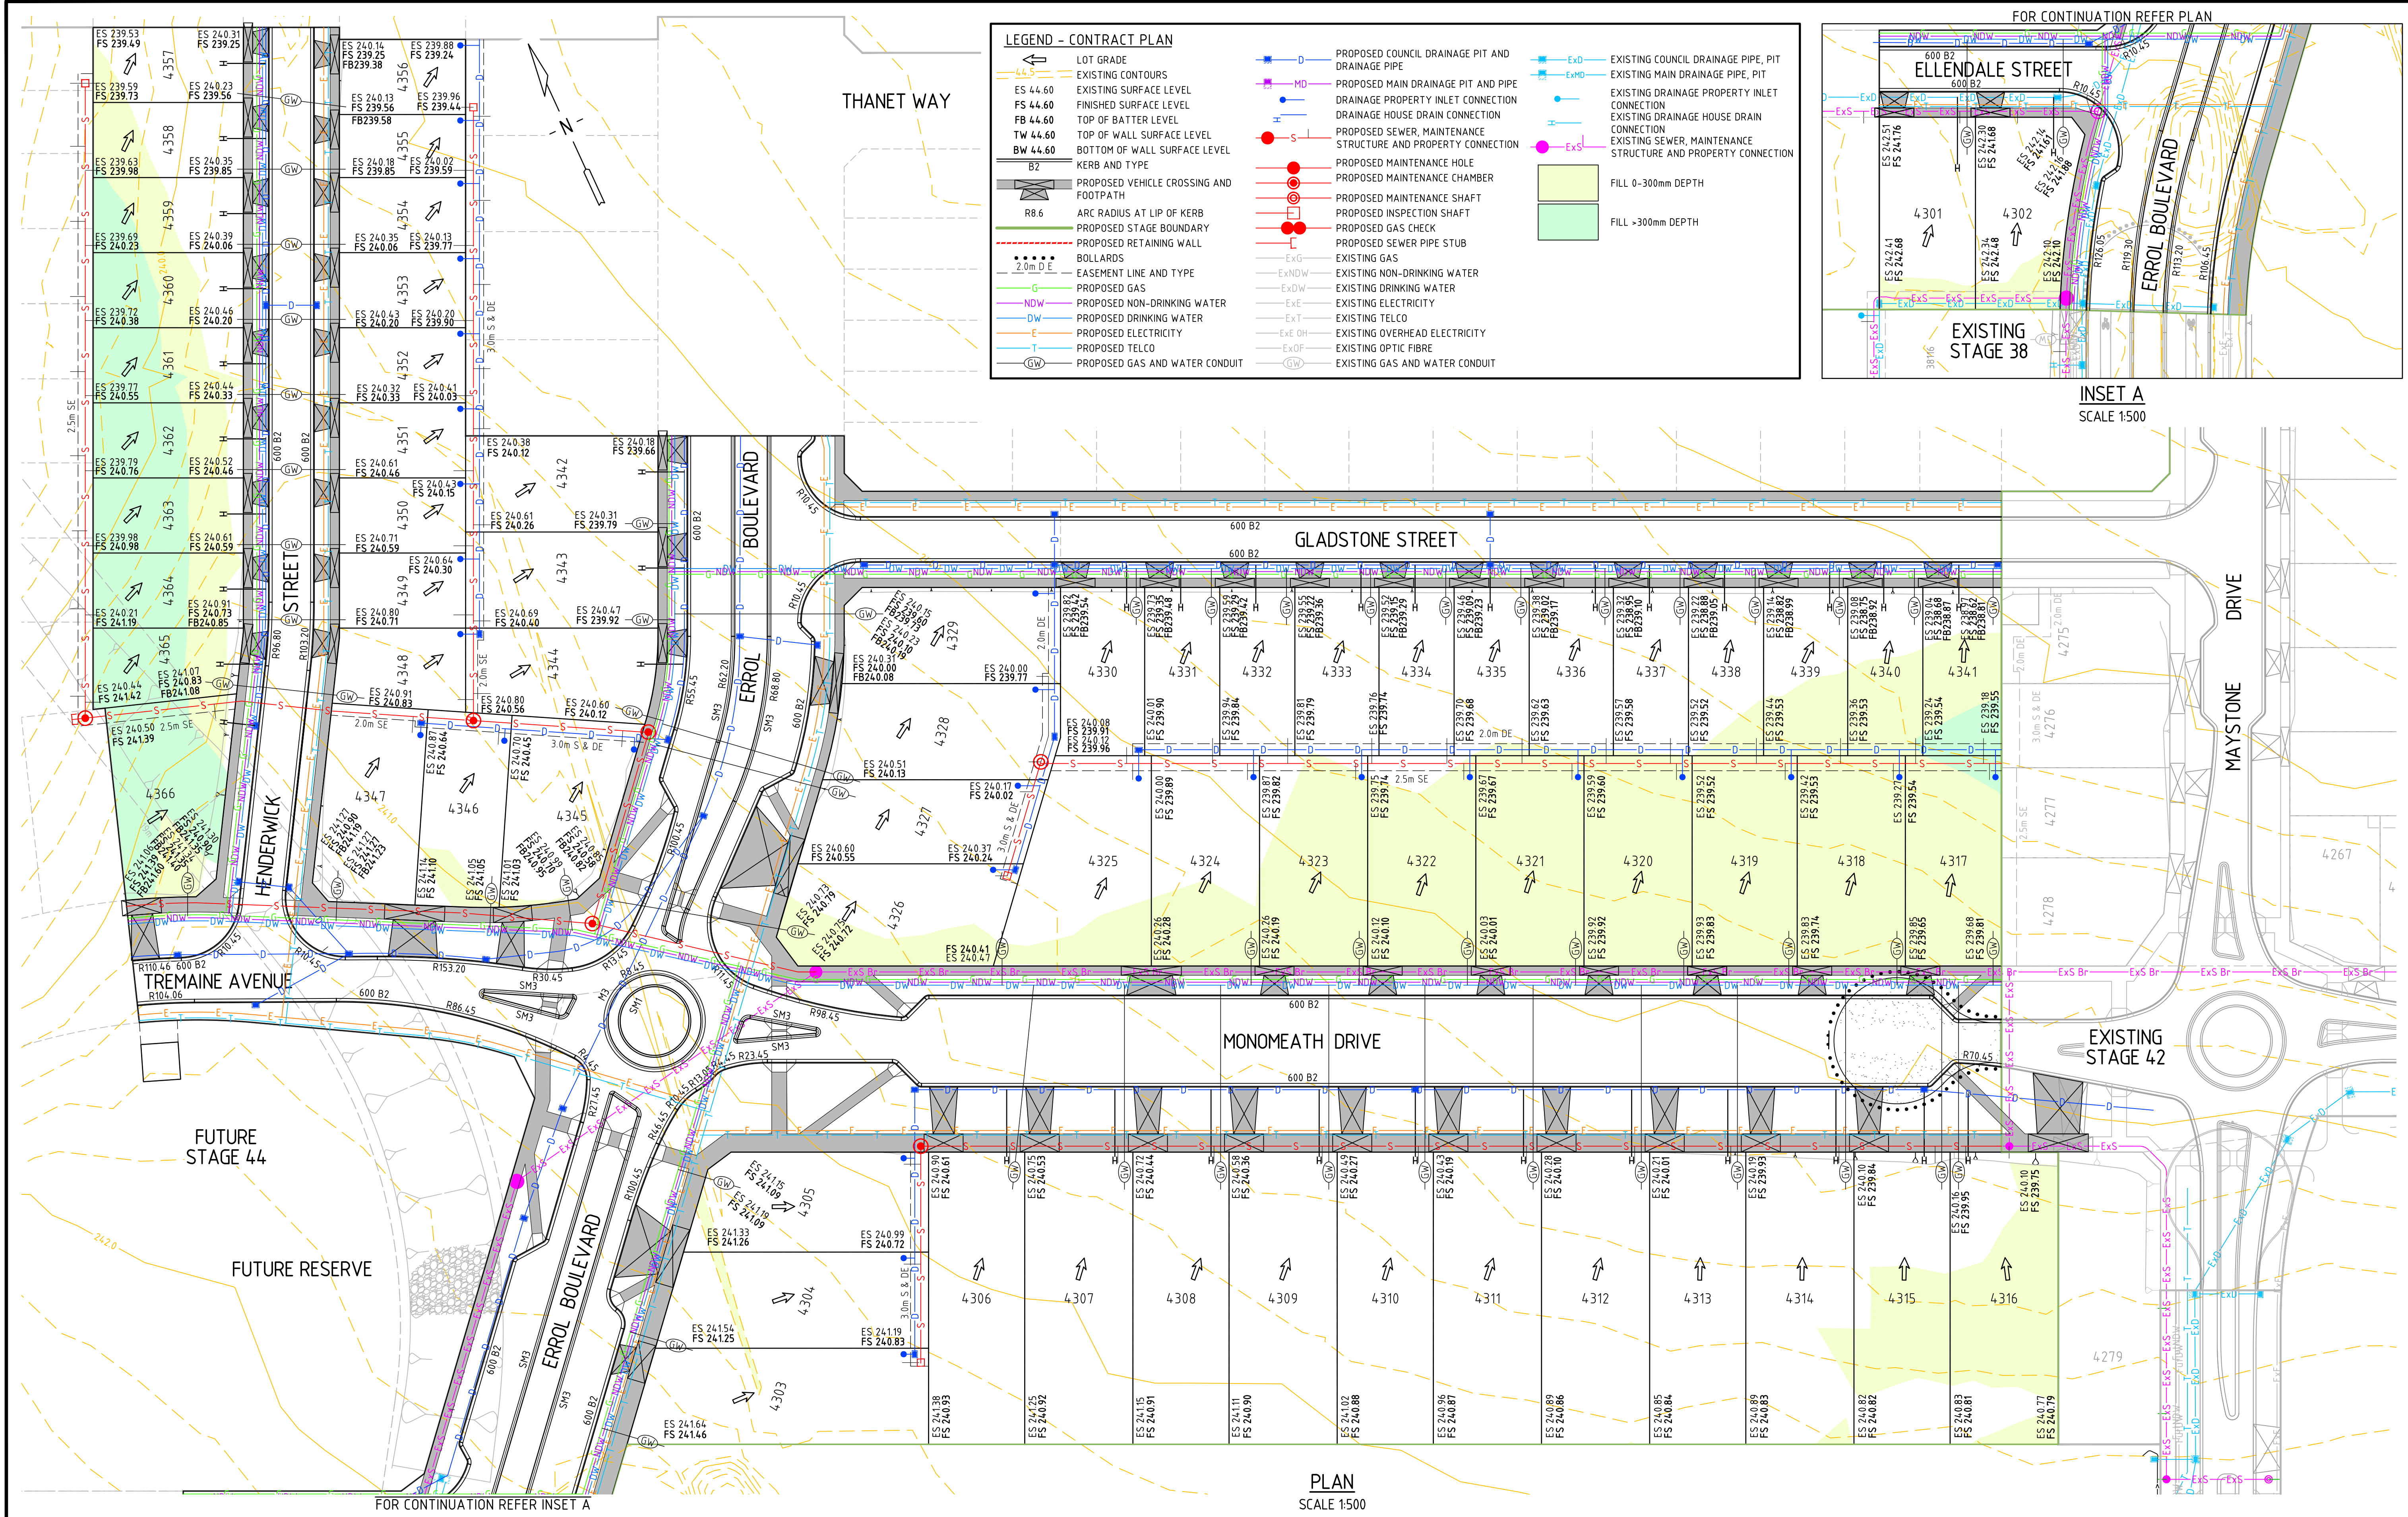

REV	C	EASEMENT ADJUSTED	J.Z.	17.06.21
	B	PRELIMINARY ISSUE	G.R.	15.03.21
	A	PRELIMINARY ISSUE	G.R.	12.03.21
	DESCRIPTION	APPROVED	DATE	

DRAWN:	D.GRIFFITHS
DESIGNED:	Q.PETERSON
APPROVED:	G.ROMANCZ

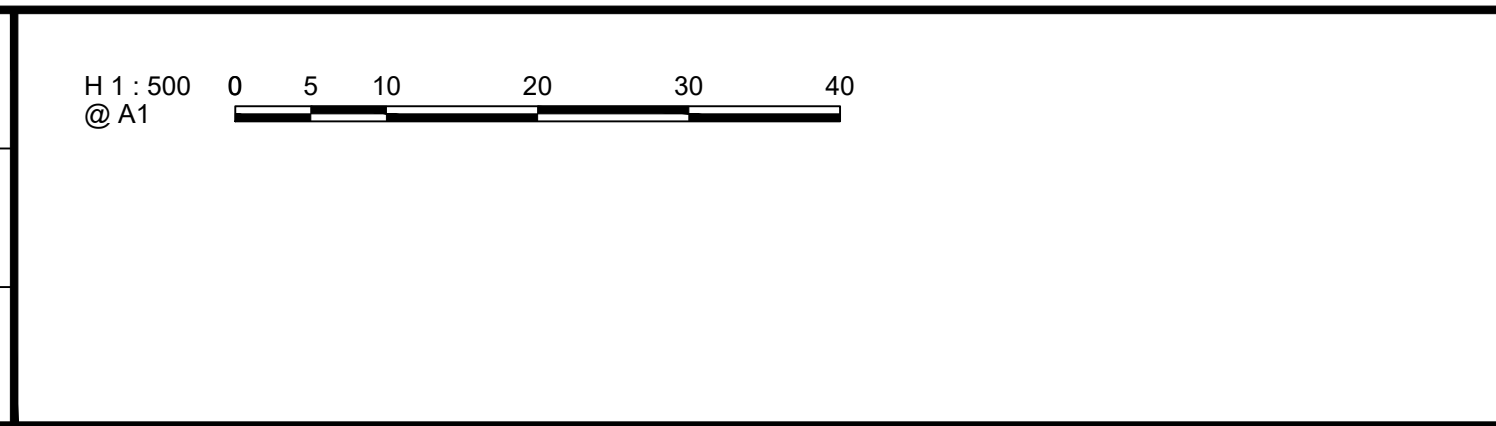

CLIENT:

merrifield

MAB **GPC**

verve

Ground Floor, 207-213 Waverley Road,
Malvern East VIC 3145
TEL : 03 8573 1500 verveprojects.com

COUNCIL:	HUME CITY COUNCIL	TITLE:	
PROJECT:	MERRIFIELD LIVING - SECTION D STAGE 43 MICKLEHAM	CONTRACT PLAN	
ISSUE:	PRELIMINARY	MELWAY REF:	366 F1
		PROJECT No:	17040-43
		DWG No:	CP101
		REVISION:	C