


BUILDING ENVELOPE

NOTE

THE BUILDING ENVELOPES OF LOTS 4401 AND 4405 ARE PARTIALLY DEFINED BY EASEMENT BOUNDARIES. FOR FULL LOT & EASEMENT DIMENSIONS REFER TO SHEET 3 ON PS845672K.



Date: 11 May 2021
Dwg: 329005-ST44-BA

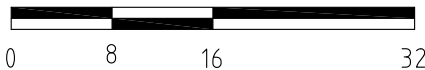

Level 3, 1 Southbank Boulevard
Southbank, Victoria 3006
03) 7019 8400
www.veris.com.au

DEVELOP WITH CONFIDENCE™ Formerly **Bosco Jonson**



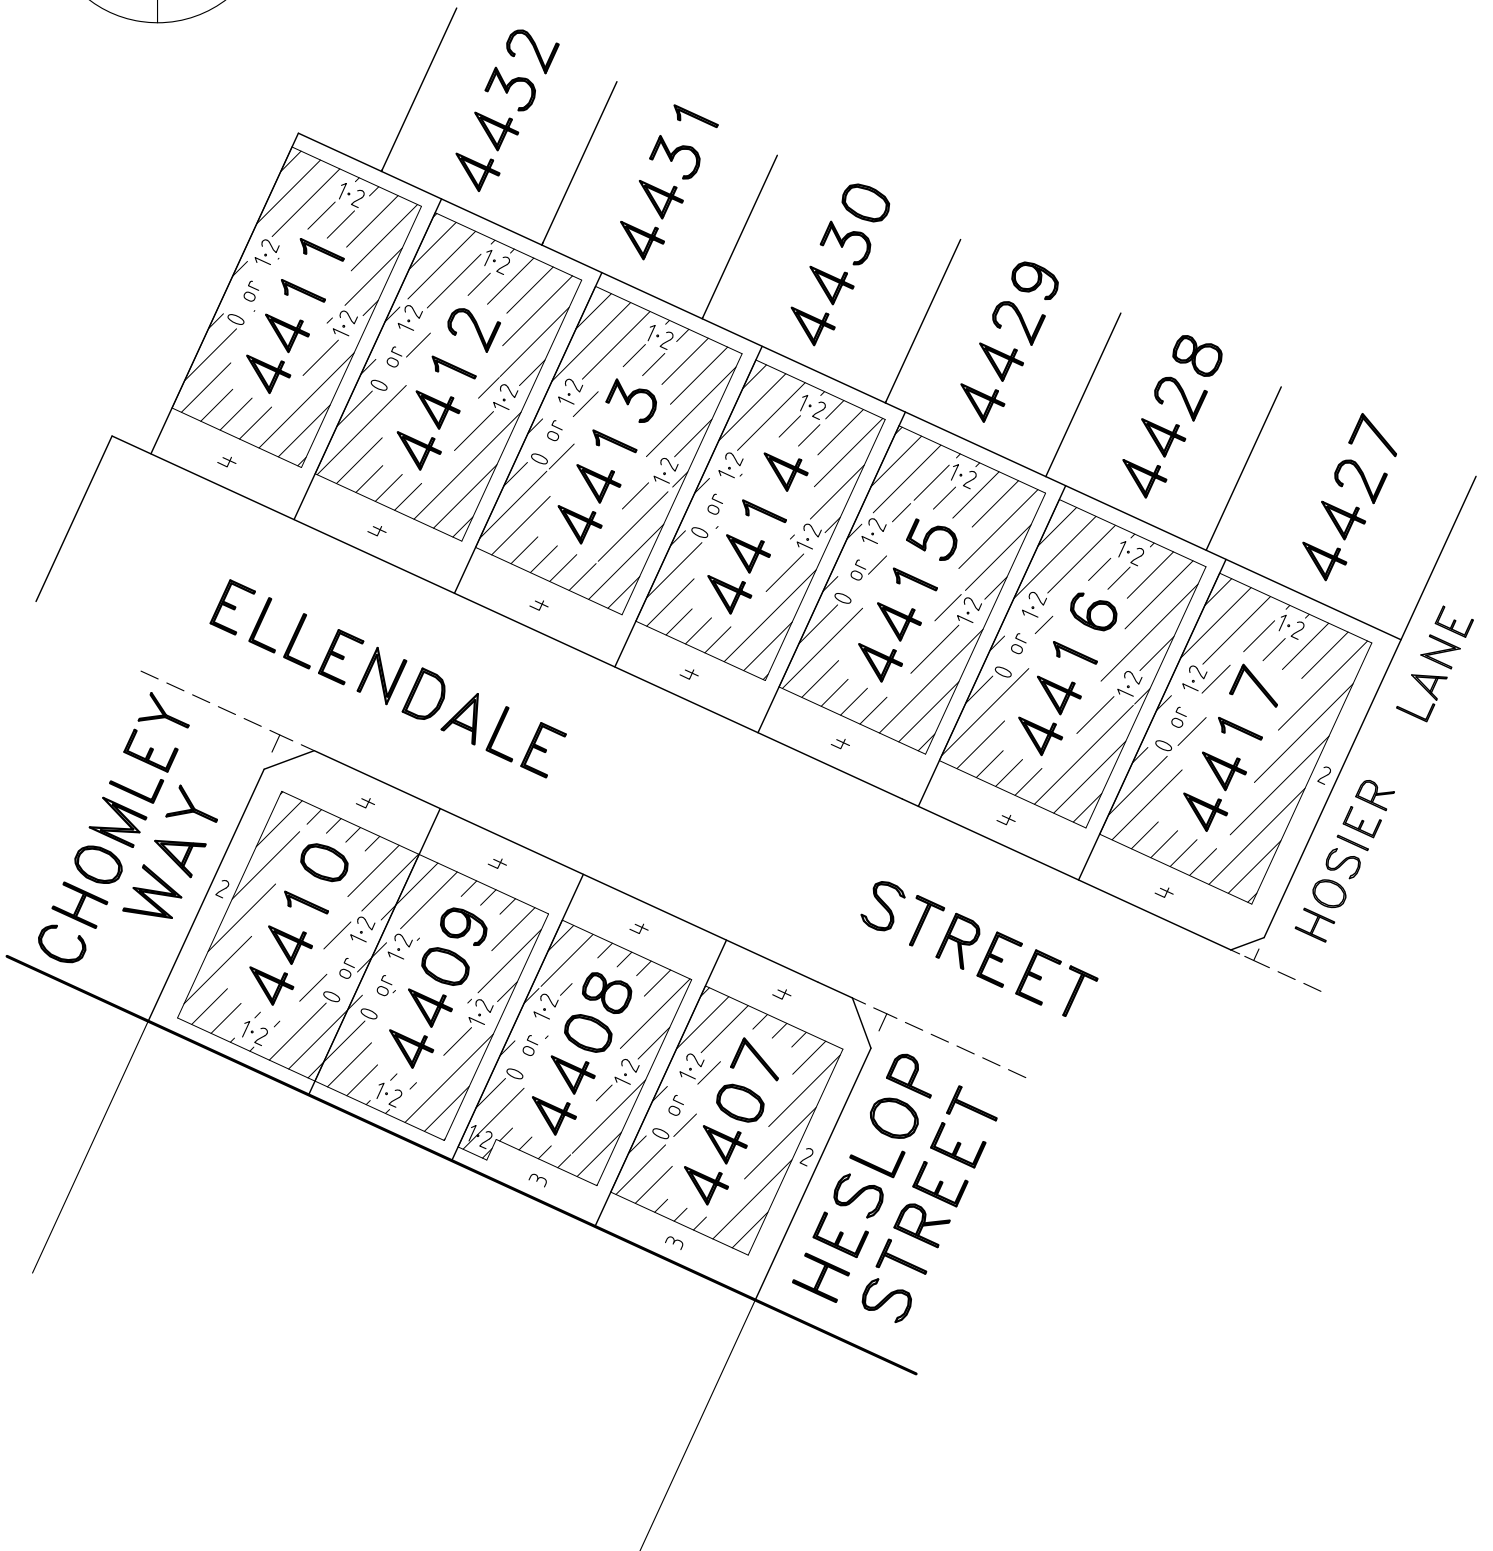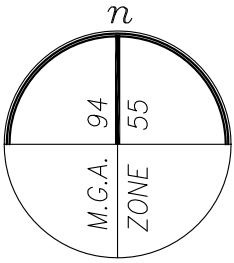


BUILDING ENVELOPE

NOTE

THE BUILDING ENVELOPE OF LOT 4408 IS PARTIALLY DEFINED BY EASEMENT BOUNDARIES. FOR FULL LOT & EASEMENT DIMENSIONS REFER TO SHEET 3 ON PS845672K.

Date: 11 May 2021
Dwg: 329005-ST44-BA

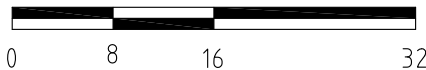




Level 3, 1 Southbank Boulevard
Southbank, Victoria 3006
03) 7019 8400

DEVELOP WITH CONFIDENCE™

www.veris.com.au

Formerly **Bosco Jonson**



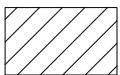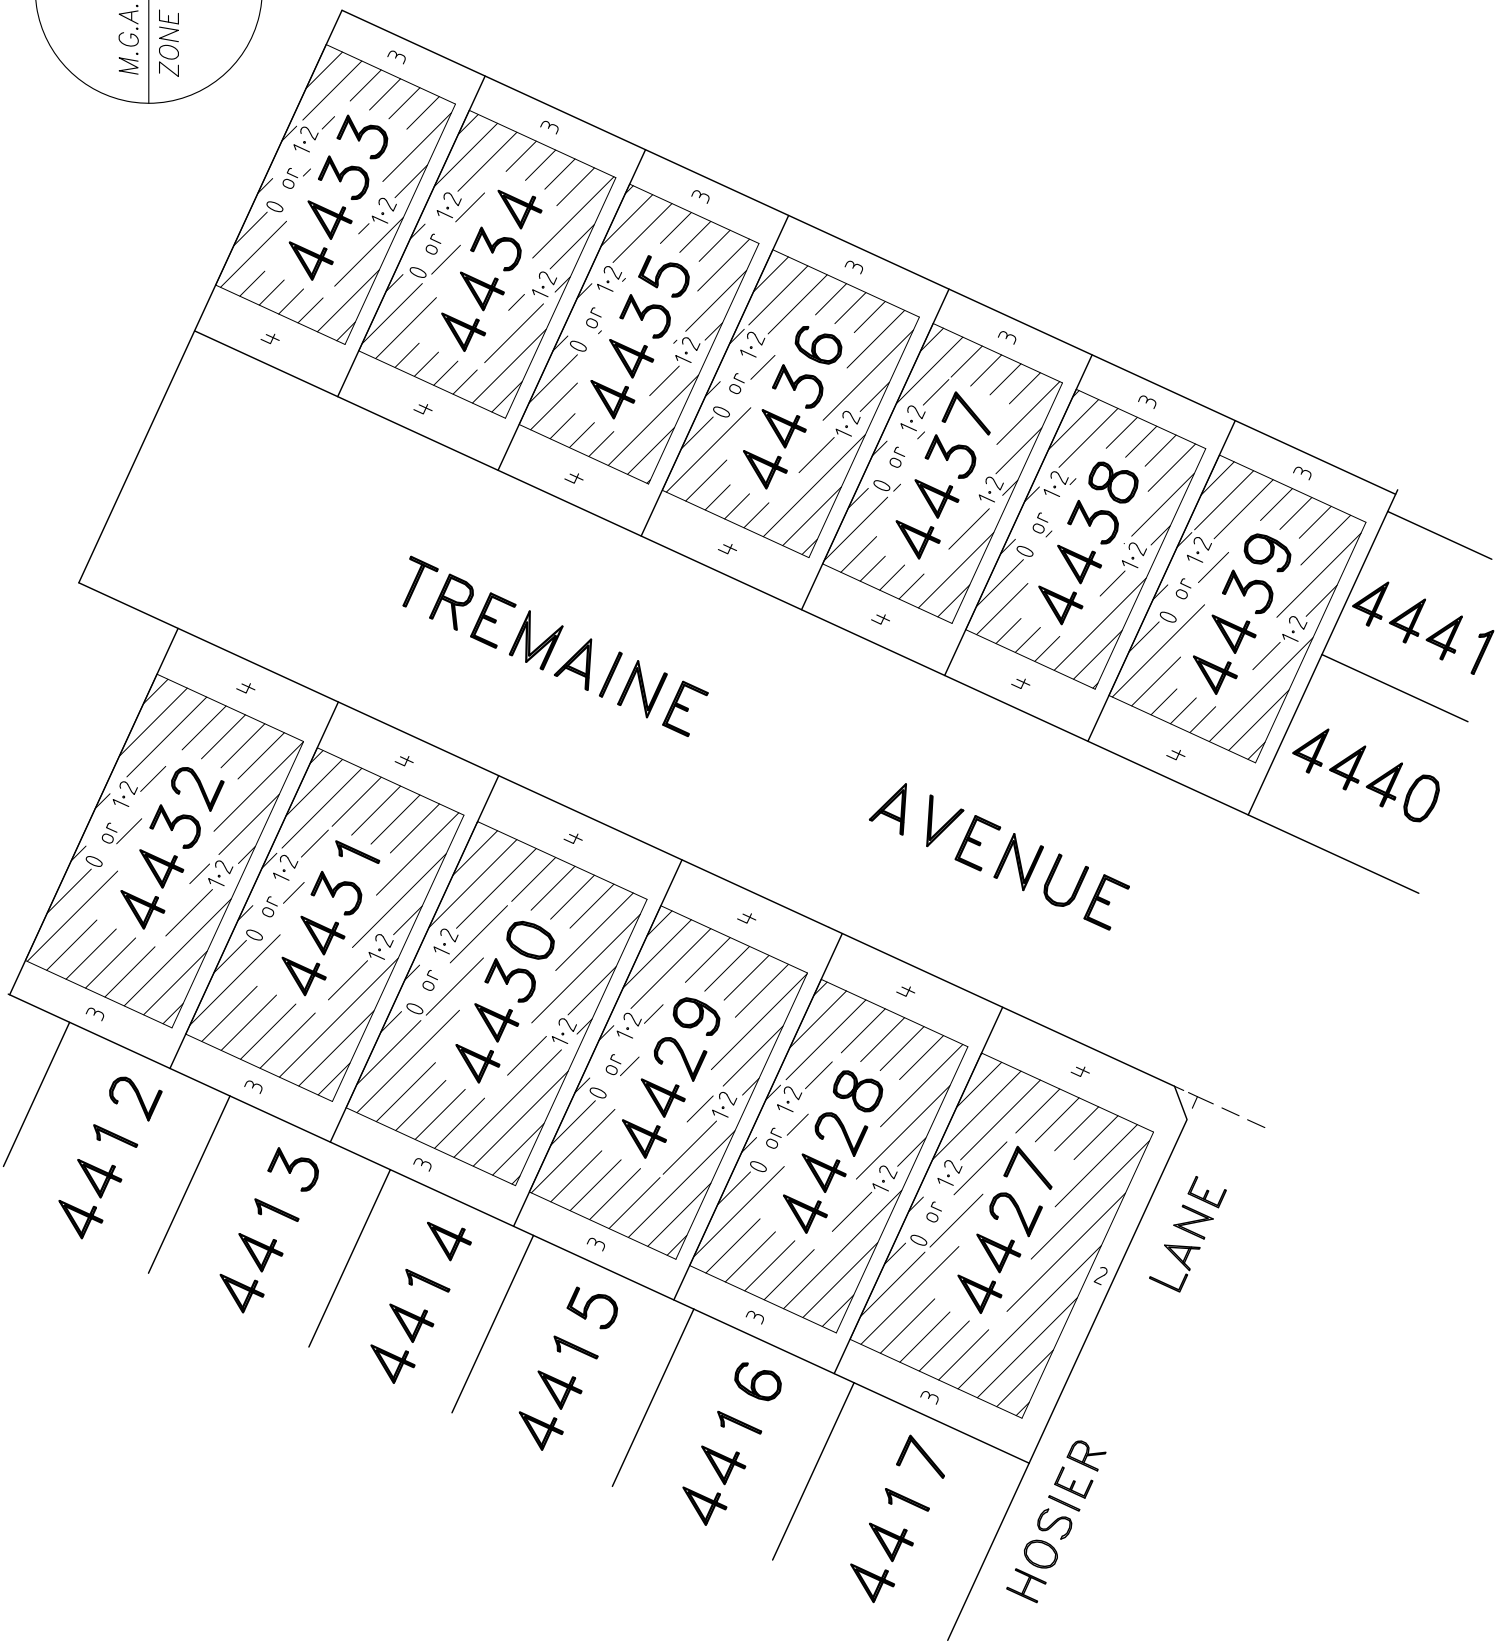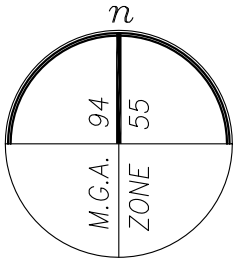


BUILDING ENVELOPE

NOTE

FOR FULL LOT & EASEMENT DIMENSIONS REFER TO SHEET 4 ON PS845672K.

Date: 11 May 2021
Dwg: 329005-ST44-BA


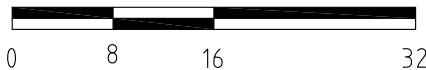


Level 3, 1 Southbank Boulevard
Southbank, Victoria 3006
03) 7019 8400
www.veris.com.au

DEVELOP WITH CONFIDENCE™

Formerly **Bosco Jonson**



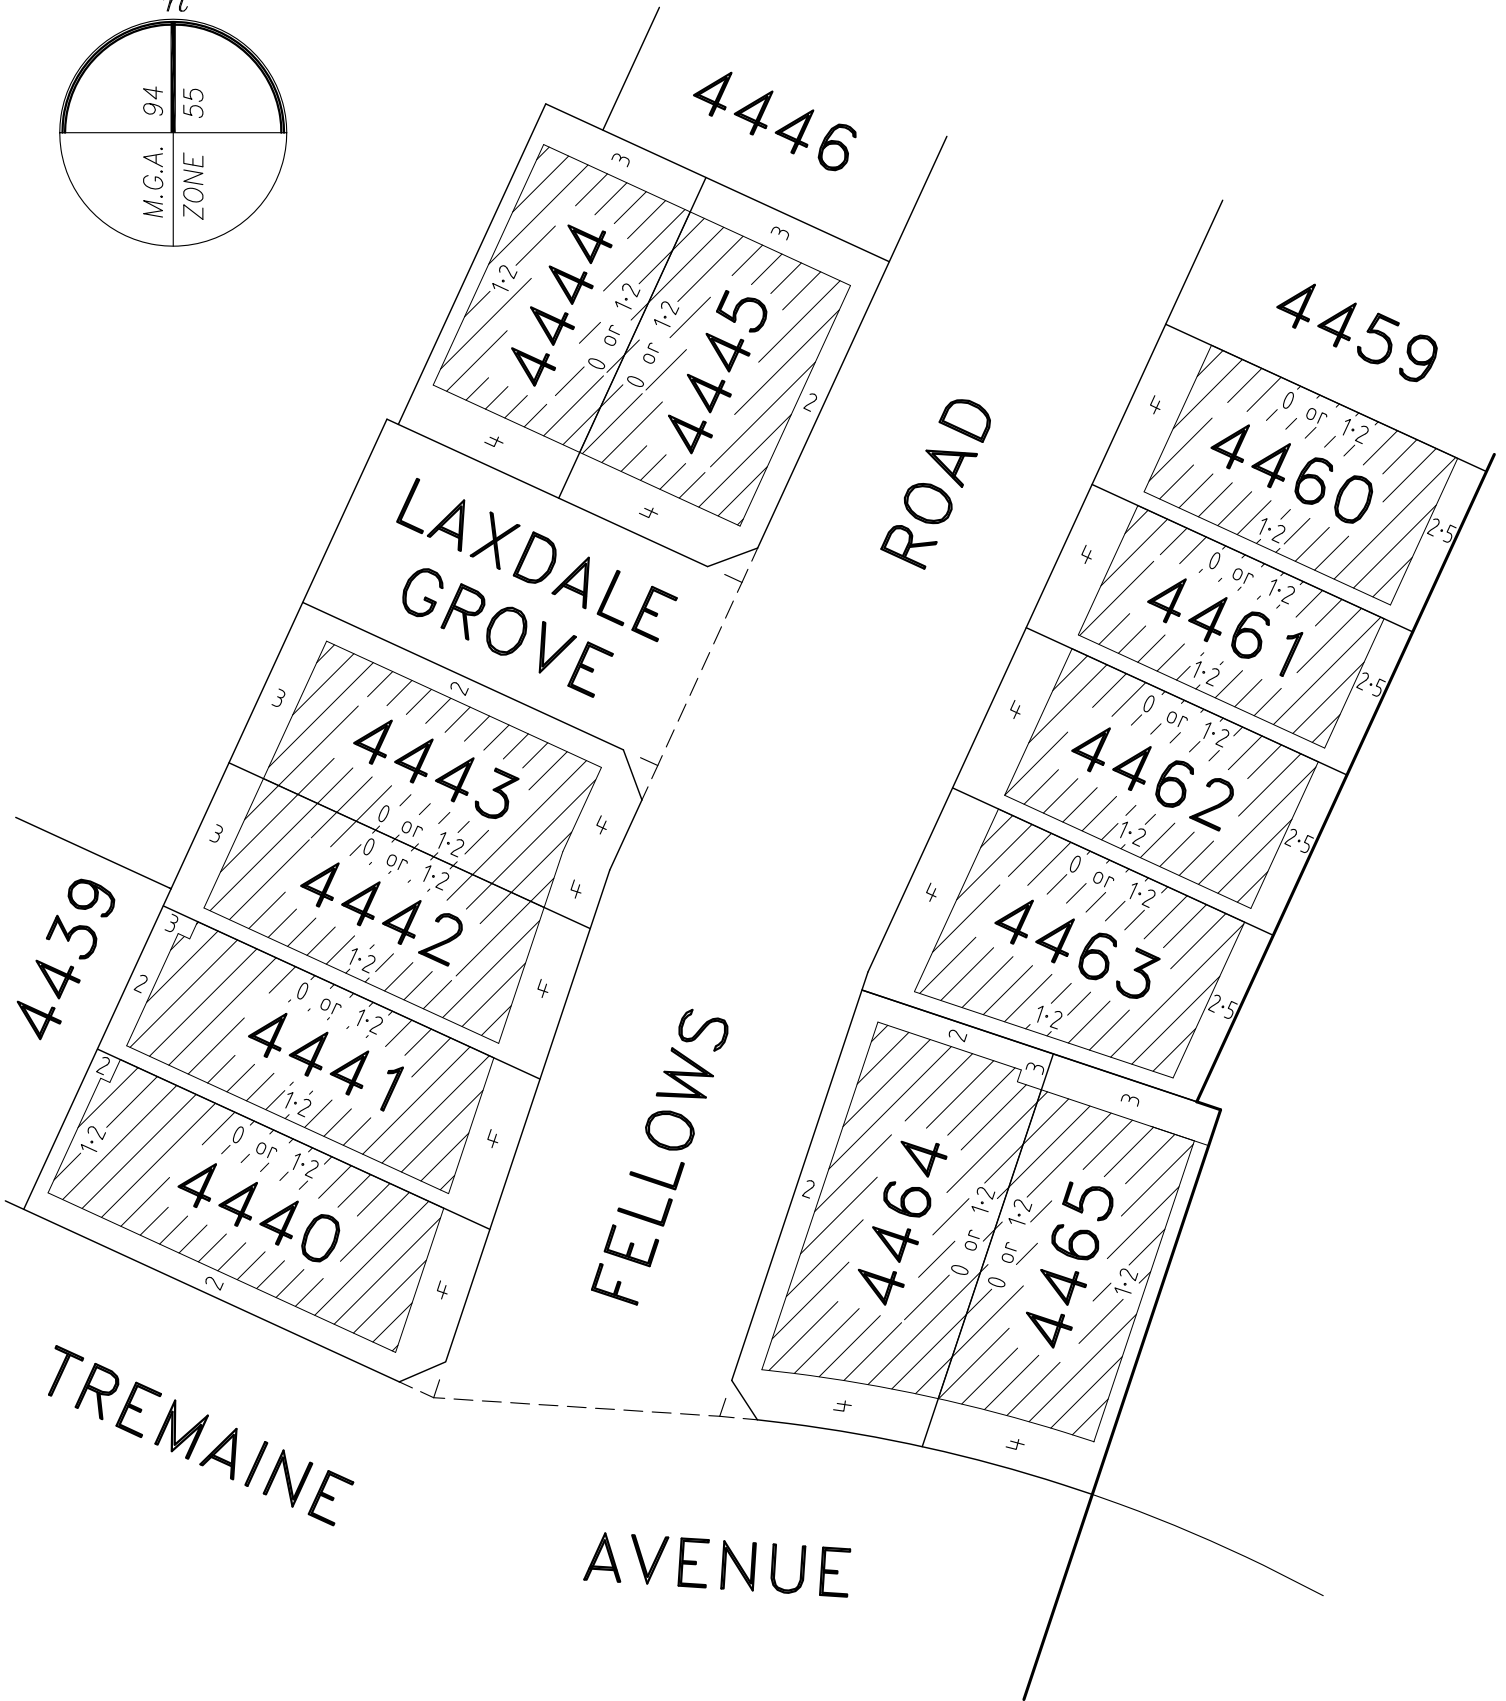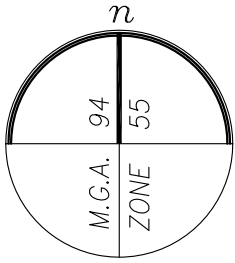

 BUILDING ENVELOPE

NOTE

THE BUILDING ENVELOPES OF LOTS 4440, 4441 AND 4464 ARE PARTIALLY DEFINED BY EASEMENT BOUNDARIES. FOR FULL LOT & EASEMENT DIMENSIONS REFER TO SHEET 5 ON PS845672K.



Date: 11 May 2021
Dwg: 329005-ST44-BA



Level 3, 1 Southbank Boulevard
Southbank, Victoria 3006
03) 7019 8400
www.veris.com.au

DEVELOP WITH CONFIDENCE™ **Formerly Bosco Jonson**



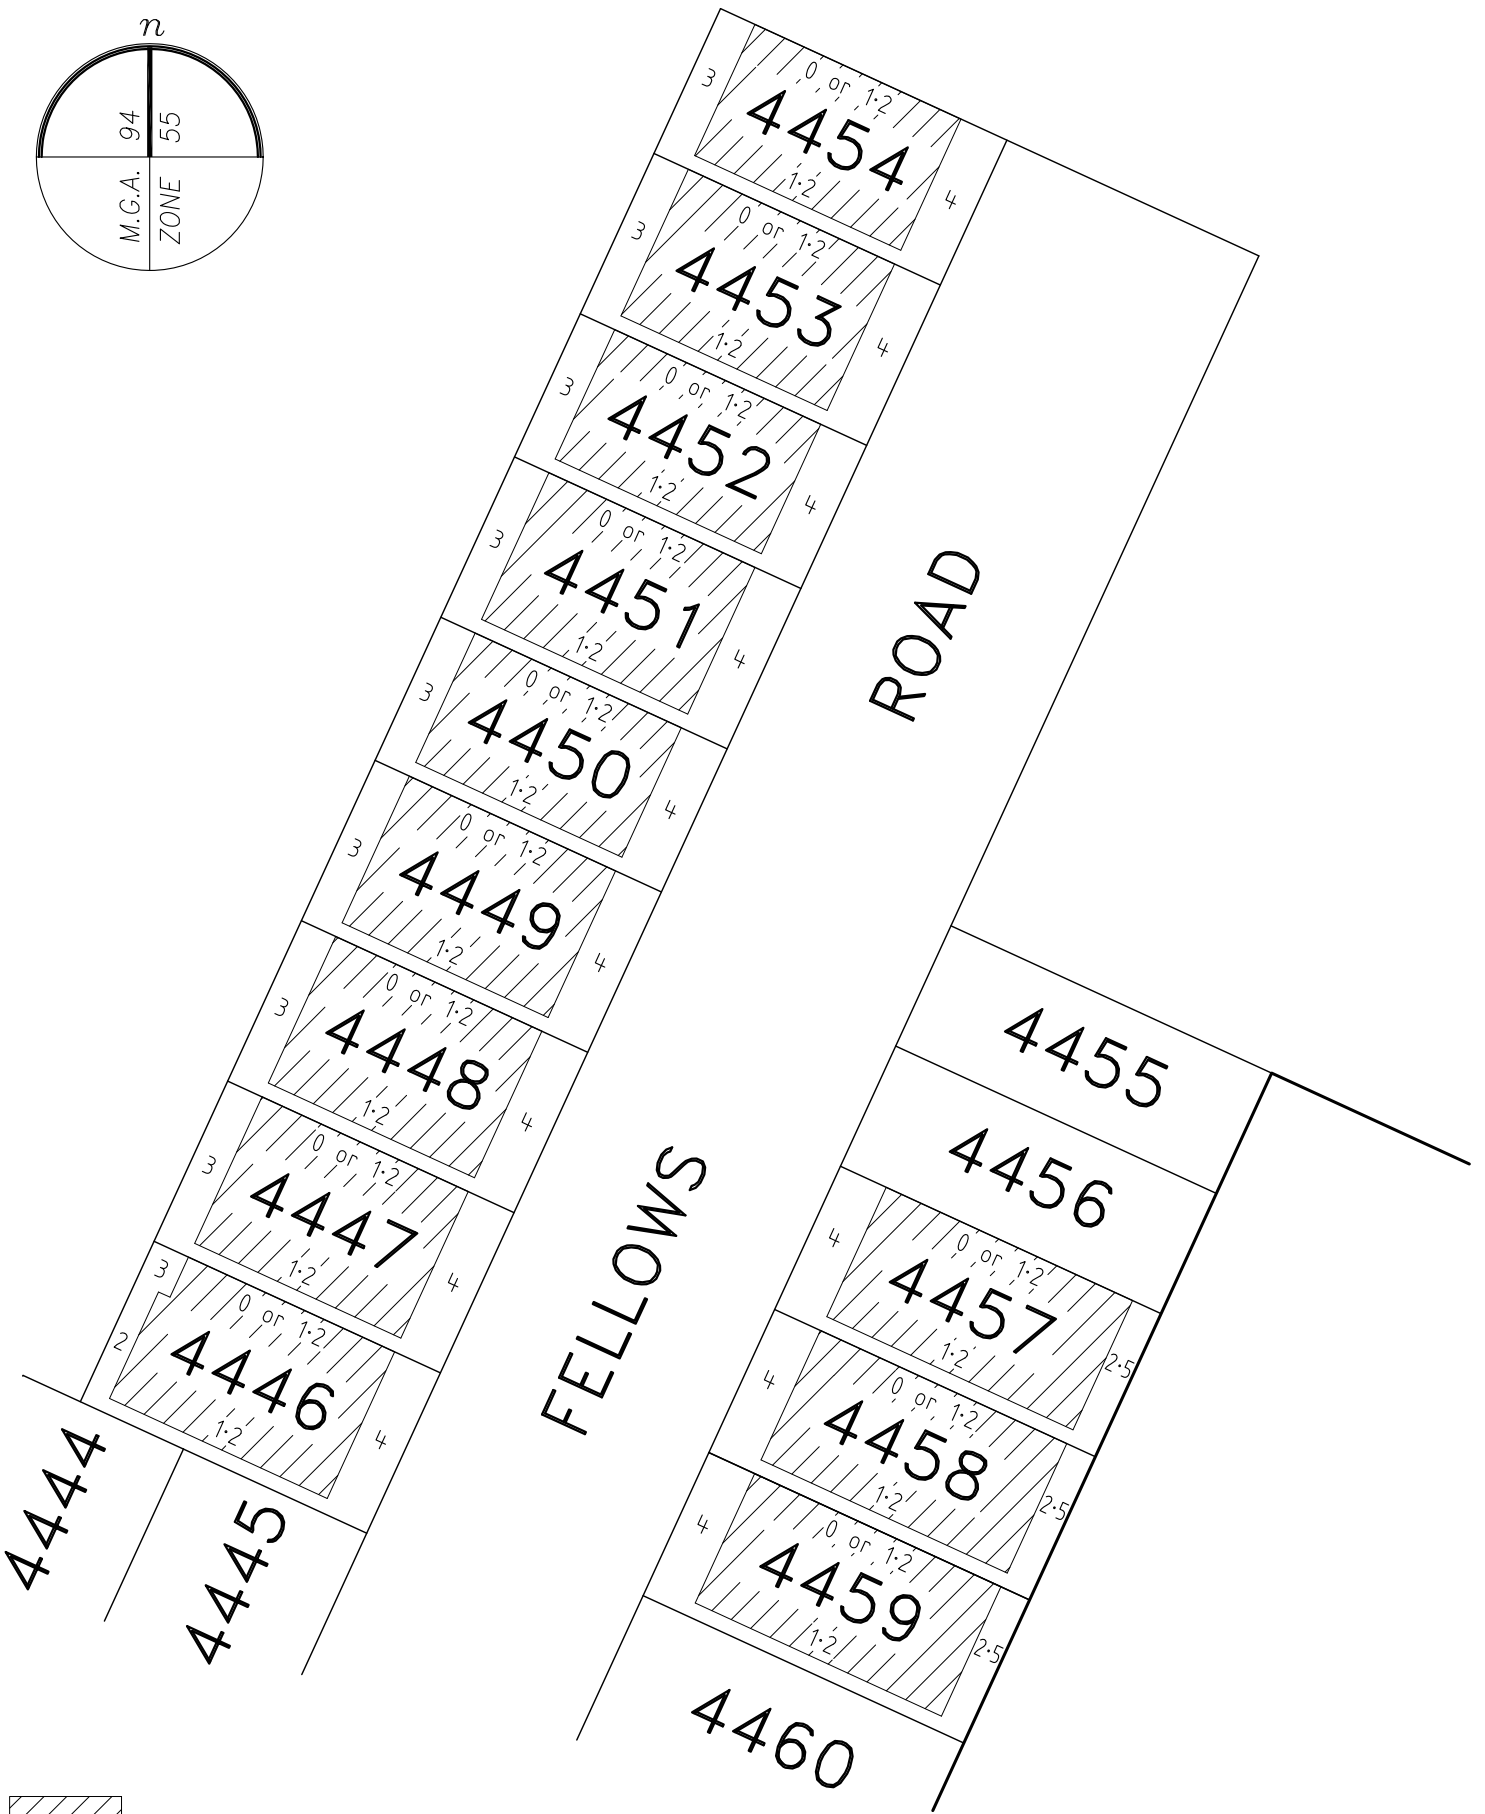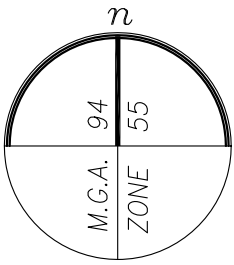

BUILDING ENVELOPE

NOTE

THE BUILDING ENVELOPE OF LOT 4446 IS PARTIALLY DEFINED BY EASEMENT BOUNDARIES. FOR FULL LOT & EASEMENT DIMENSIONS REFER TO SHEET 3 ON PS845672K.

Date: 11 May 2021
Dwg: 329005-ST44-BA



Level 3, 1 Southbank Boulevard
Southbank, Victoria 3006
03) 7019 8400
www.veris.com.au

DEVELOP WITH CONFIDENCE™ Formerly **Bosco Jonson**

