


LEGEND - CONTRACT PLAN

←	LOT GRADE
---	EXISTING CONTOURS
ES 44.60	EXISTING SURFACE LEVEL
FS 44.60	FINISHED SURFACE LEVEL
FB 44.60	TOP OF BATTER LEVEL
TW 44.60	TOP OF WALL SURFACE LEVEL
BW 44.60	BOTTOM OF WALL SURFACE LEVEL
B2	KERB AND TYPE
R8.6	ARC RADIUS AT LIP OF KERB
---	PROPOSED STAGE BOUNDARY
---	PROPOSED RETAINING WALL
...	BOLLARDS
---	EASEMENT LINE AND TYPE
G	PROPOSED GAS
NW	PROPOSED NON-DRINKING WATER
DW	PROPOSED DRINKING WATER
E	PROPOSED ELECTRICITY
T	PROPOSED TELCO
GW	PROPOSED GAS AND WATER CONDUIT
D	PROPOSED COUNCIL DRAINAGE PIT AND DRAINAGE PIPE
MD	PROPOSED MAIN DRAINAGE PIT AND PIPE
---	DRAINAGE PROPERTY INLET CONNECTION
---	DRAINAGE HOUSE DRAIN CONNECTION
---	PROPOSED SEWER, MAINTENANCE STRUCTURE AND PROPERTY CONNECTION
---	PROPOSED MAINTENANCE HOLE
---	PROPOSED MAINTENANCE CHAMBER
---	PROPOSED MAINTENANCE SHAFT
---	PROPOSED INSPECTION SHAFT
---	PROPOSED GAS CHECK
---	PROPOSED SEWER PIPE STUB
ExG	EXISTING GAS
ExNDW	EXISTING NON-DRINKING WATER
ExDW	EXISTING DRINKING WATER
ExE	EXISTING ELECTRICITY
ExT	EXISTING TELCO
ExE OH	EXISTING OVERHEAD ELECTRICITY
ExOF	EXISTING OPTIC FIBRE
GW	EXISTING GAS AND WATER CONDUIT
ExD	EXISTING COUNCIL DRAINAGE PIPE, PIT
ExMD	EXISTING MAIN DRAINAGE PIPE, PIT
---	EXISTING DRAINAGE PROPERTY INLET CONNECTION
---	EXISTING DRAINAGE HOUSE DRAIN CONNECTION
---	EXISTING SEWER, MAINTENANCE STRUCTURE AND PROPERTY CONNECTION
---	FILL 0-300mm DEPTH
---	FILL >300mm DEPTH

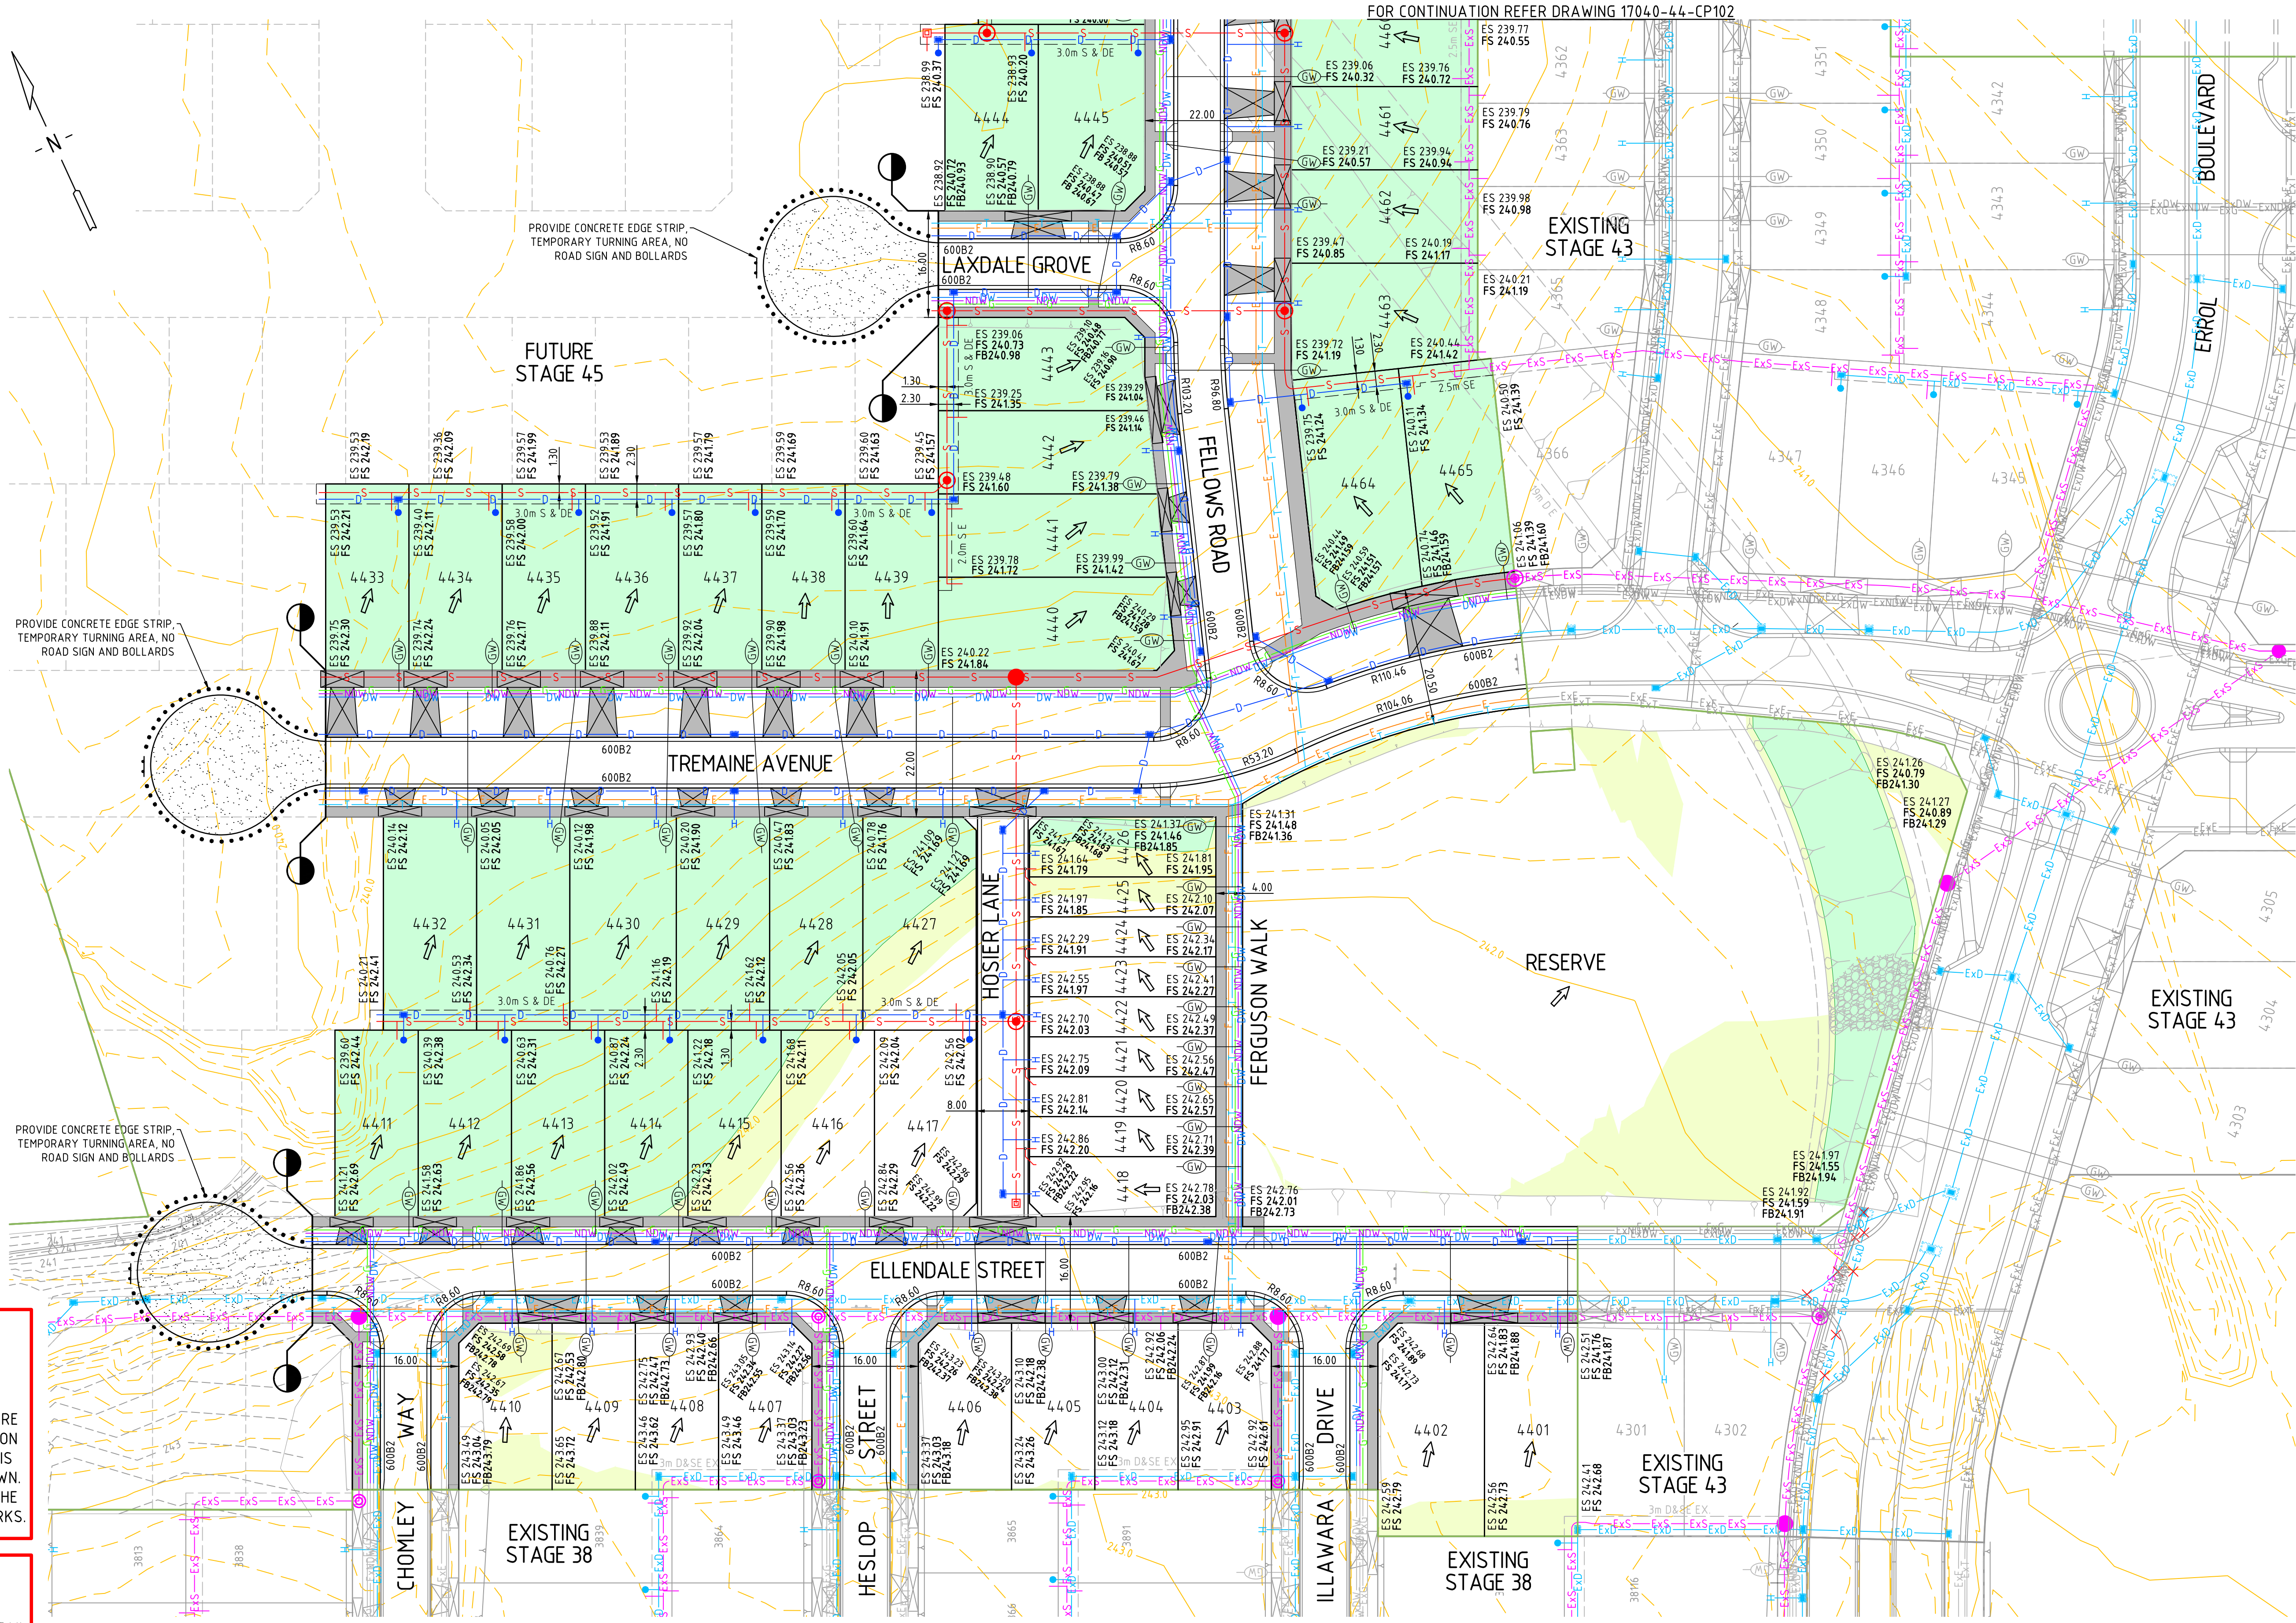

WARNING BEWARE OF UNDERGROUND SERVICES

THE LOCATIONS OF UNDERGROUND SERVICES ARE APPROXIMATE ONLY AND THEIR EXACT POSITION SHOULD BE PROVEN ON SITE. NO GUARANTEE IS GIVEN THAT ALL EXISTING SERVICES ARE SHOWN. A DBYD ENQUIRY ON 1100 MUST BE MADE BY THE CONTRACTOR PRIOR TO COMMENCEMENT OF WORKS.

WARNING

ANY DESIGN SURFACE LEVELS SHOWN ARE PRELIMINARY ONLY AND SUBJECT TO FINAL DETAIL DESIGN, DO NOT USE FOR CONSTRUCTION

PLAN
SCALE 1:500

CAD FILE: C:\VDS\ENERGY\DATA\VP\HAP02\17040-44_514\04_ENGINEERING\01_CAD\17040-44-CP101.DWG
PLOT DATE: 13/07/2021 4:37:08 PM

C	DRAINAGE UPDATED ADJACENT LOT 4454	J.Z	13.07.21		
B	KIOSK LOCATION UPDATED	J.Z	17.06.21		
A	PRELIMINARY ISSUE	G.R	25.05.21		
REV	DESCRIPTION	APPROVED	DATE		

DRAWN:	S.SHRESTHA
DESIGNED:	Q.PETERSON
APPROVED:	G.ROMANCZ

H 1 : 500
@ A1

CLIENT:

merrifield
MAB **GPC**

verve
Ground Floor, 207-213 Waverley Road,
Malvern East VIC 3145
TEL : 03 8573 1500 verveprojects.com

COUNCIL:
PROJECT:
ISSUE:

HUME CITY COUNCIL

MERRIFIELD LIVING - SECTION D
STAGE 44
MICKLEHAM

TITLE:

CONTRACT PLAN
SHEET 1


MELWAY REF: 366 D1

PROJECT No: 17040-44

DWG No: CP101

REVISION: C

PRELIMINARY

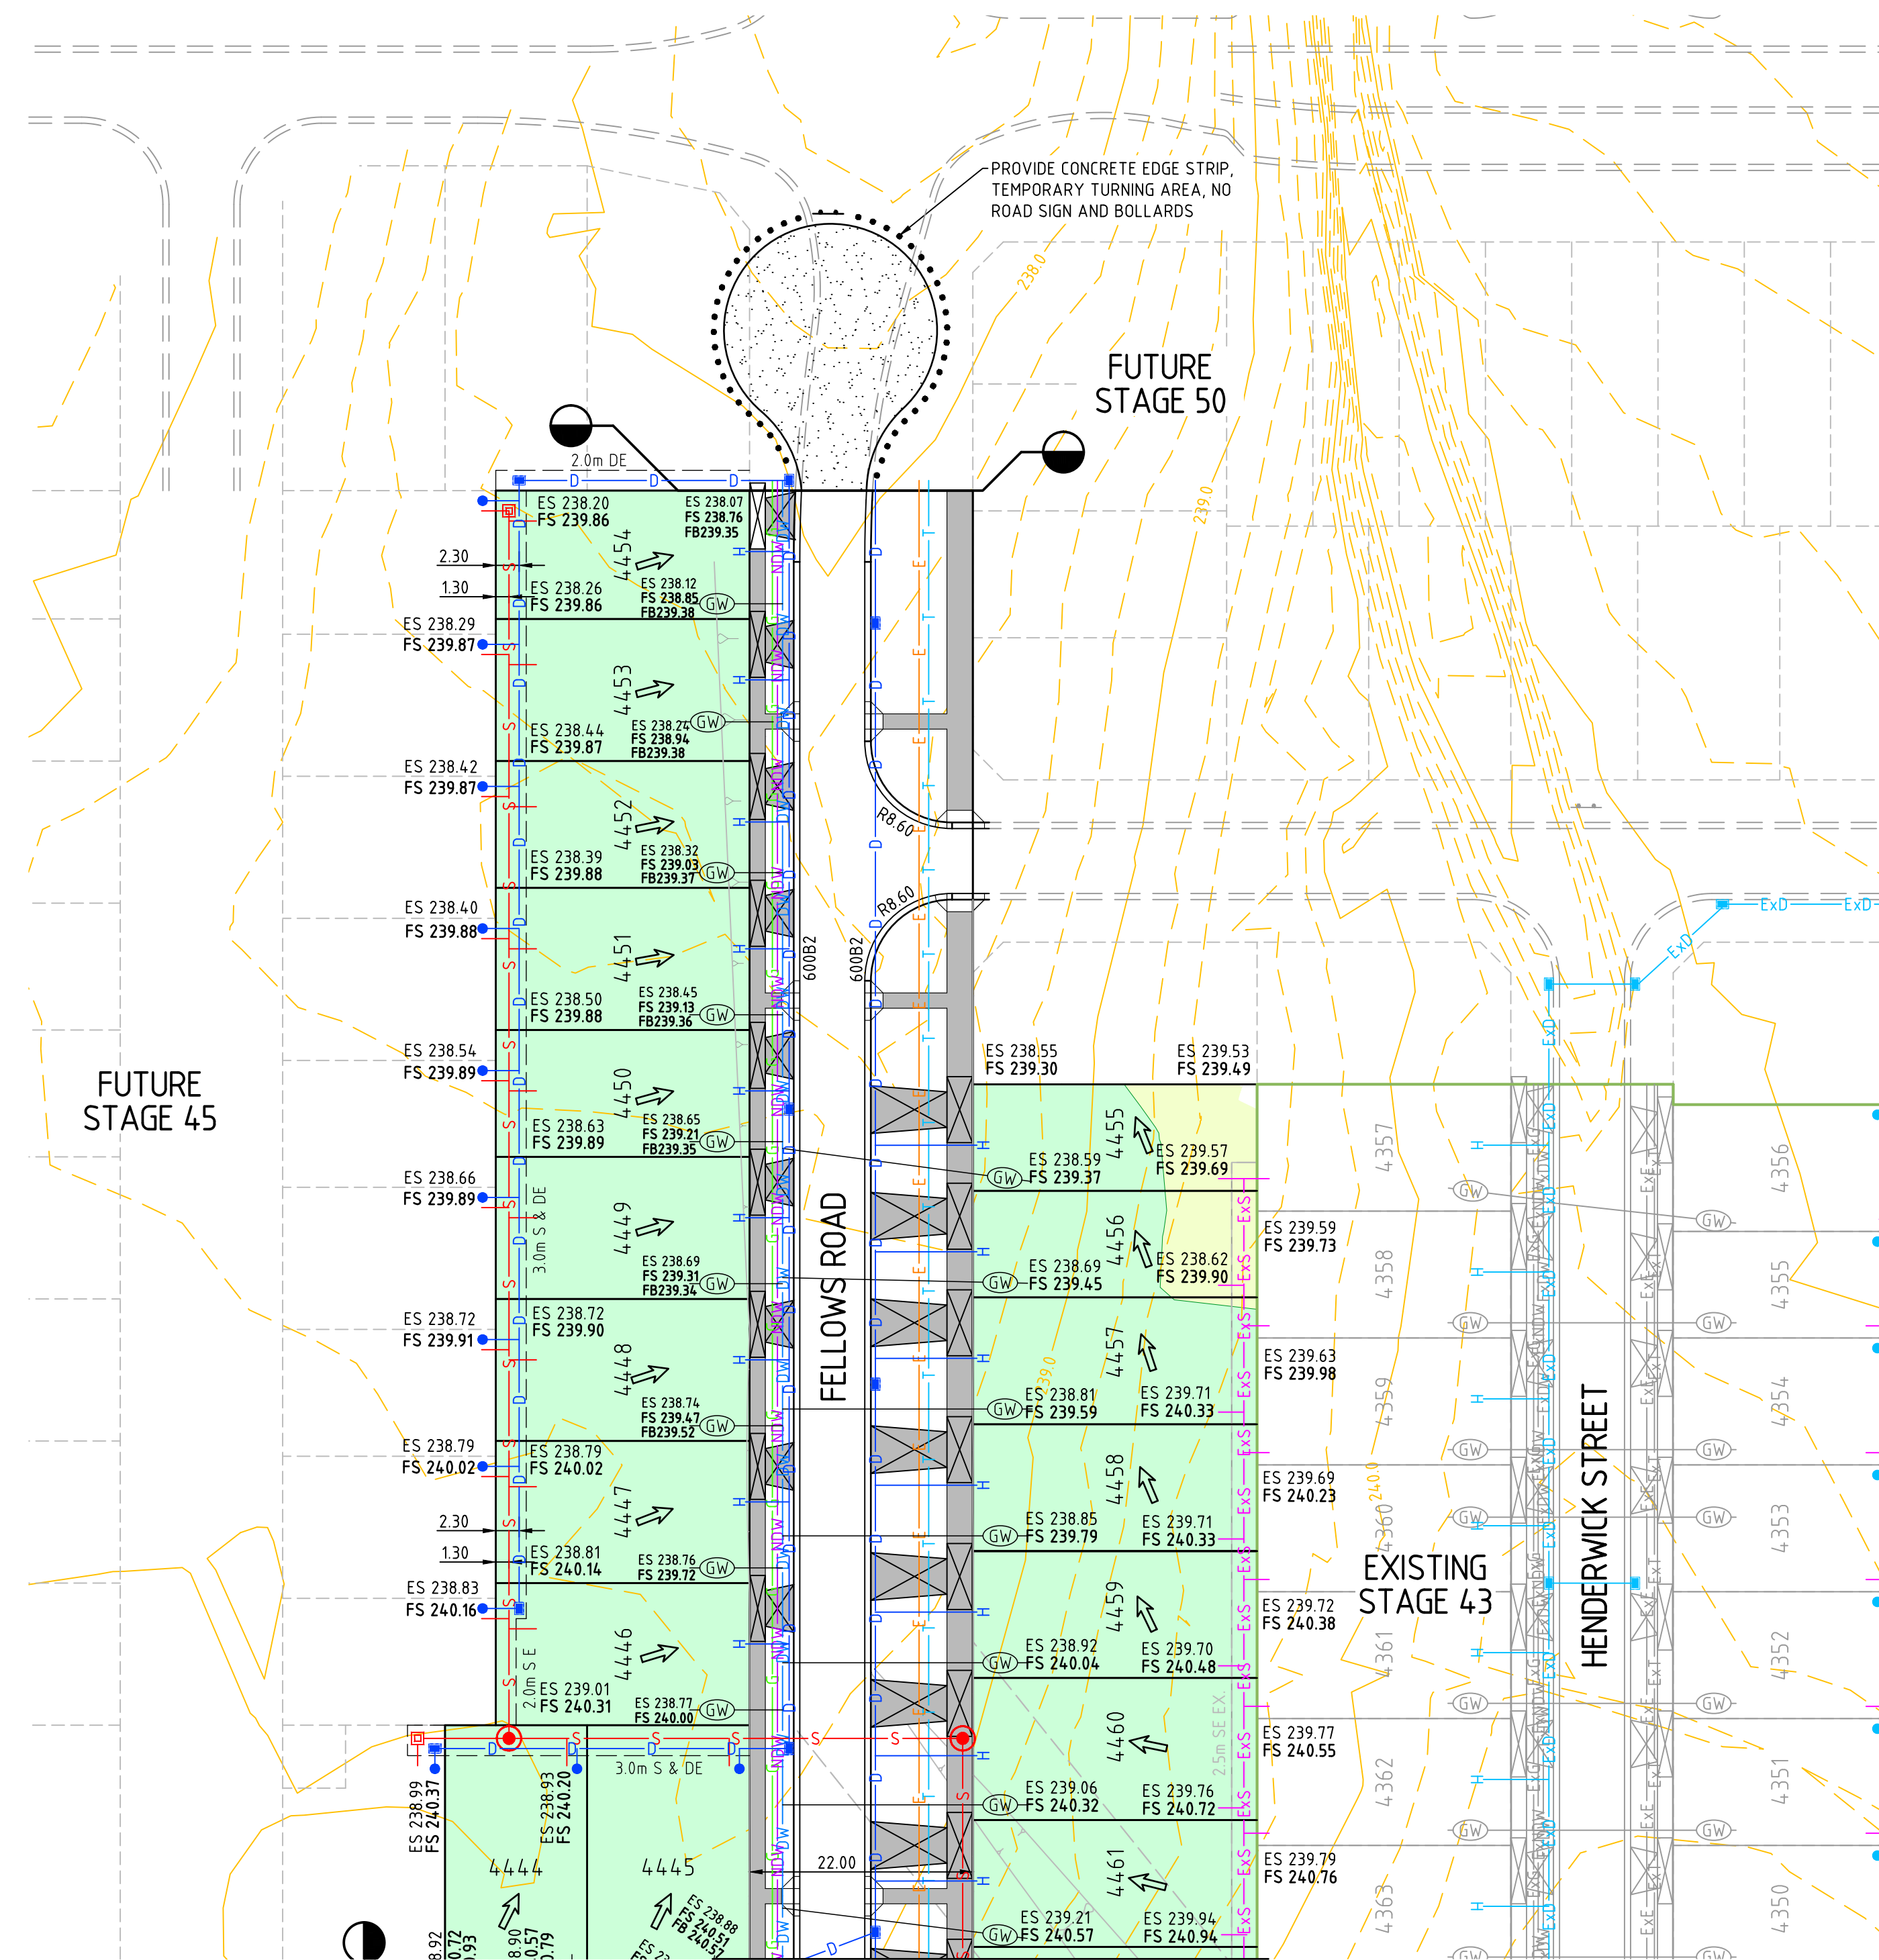

- ### LEGEND – CONTRACT PLAN
- | | |
|----------|---|
| | LOT GRADE |
| | EXISTING CONTOURS |
| ES 44.60 | EXISTING SURFACE LEVEL |
| FS 44.60 | FINISHED SURFACE LEVEL |
| FB 44.60 | TOP OF BATTER LEVEL |
| TW 44.60 | TOP OF WALL SURFACE LEVEL |
| BW 44.60 | BOTTOM OF WALL SURFACE LEVEL |
| | KERB AND TYPE |
| | PROPOSED VEHICLE CROSSING AND FOOTPATH |
| R8.6 | ARC RADIUS AT LIP OF KERB |
| | PROPOSED STAGE BOUNDARY |
| | PROPOSED RETAINING WALL |
| | BOLLARDS |
| | EASEMENT LINE AND TYPE |
| | PROPOSED GAS |
| | PROPOSED NON-DRINKING WATER |
| | PROPOSED DRINKING WATER |
| | PROPOSED ELECTRICITY |
| | PROPOSED TELCO |
| | PROPOSED GAS AND WATER CONDUIT |
| | PROPOSED COUNCIL DRAINAGE PIT AND DRAINAGE PIPE |
| | PROPOSED MAIN DRAINAGE PIT AND PIPE |
| | DRAINAGE PROPERTY INLET CONNECTION |
| | DRAINAGE HOUSE DRAIN CONNECTION |
| | PROPOSED SEWER, MAINTENANCE STRUCTURE AND PROPERTY CONNECTION |
| | PROPOSED MAINTENANCE HOLE |
| | PROPOSED MAINTENANCE CHAMBER |
| | PROPOSED MAINTENANCE SHAFT |
| | PROPOSED INSPECTION SHAFT |
| | PROPOSED GAS CHECK |
| | PROPOSED SEWER PIPE STUB |
| ExG | EXISTING GAS |
| ExNDW | EXISTING NON-DRINKING WATER |
| ExDW | EXISTING DRINKING WATER |
| ExE | EXISTING ELECTRICITY |
| ExT | EXISTING TELCO |
| ExOH | EXISTING OVERHEAD ELECTRICITY |
| ExOF | EXISTING OPTIC FIBRE |
| | EXISTING GAS AND WATER CONDUIT |
| | EXISTING COUNCIL DRAINAGE PIPE, PIT |
| | EXISTING MAIN DRAINAGE PIPE, PIT |
| | EXISTING DRAINAGE PROPERTY INLET CONNECTION |
| | EXISTING DRAINAGE HOUSE DRAIN CONNECTION |
| | EXISTING SEWER, MAINTENANCE STRUCTURE AND PROPERTY CONNECTION |
| | FILL 0-300mm DEPTH |
| | FILL >300mm DEPTH |

THE LOCATIONS OF UNDERGROUND SERVICES ARE APPROXIMATE ONLY AND THEIR EXACT POSITION SHOULD BE PROVEN ON SITE. NO GUARANTEE IS GIVEN THAT ALL EXISTING SERVICES ARE SHOWN. A DBYD ENQUIRY ON 1100 MUST BE MADE BY THE CONTRACTOR PRIOR TO COMMENCEMENT OF WORKS.


ANY DESIGN SURFACE LEVELS SHOWN ARE
PRELIMINARY ONLY AND SUBJECT TO FINAL DETAIL
DESIGN, DO NOT USE FOR CONSTRUCTION

C	DRAINAGE UPDATED ADJACENT LOT 4454	J.Z	13.07.21
B	KIOSK LOCATION UPDATED	J.Z	17.06.21
A	PRELIMINARY ISSUE	G.R	25.05.21
REV	DESCRIPTION	APPROVED	DATE

DRAWN:	S.SHRESTHA
DESIGNED:	Q.PETERSON
APPROVED:	G.ROMANCZ



CLIENT

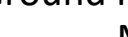

verve

Ground Floor, 207-213 Waverley Road,
Malvern East VIC 3145

TEL : 03 8573 1500 verveprojects.com

 COUNCIL

HUME CITY COUNCIL

 PROJECT

MERRIFIELD LIVING - SECTION D
STAGE 44
MICKLEHAM

TITLE:

CONTRACT PLAN
SHEET 2

ISSUE:

PRELIMINARY

MELWAY REF:

366 D1

PROJECT No:

PROJECT NO.
17040-44

DWG No:

CP102

REVISION:

C