

BUILDING ENVELOPE

**NOTE**

FOR FULL LOT & EASEMENT DIMENSIONS REFER TO SHEET 3 ON PS900005X.

Date: 14 July 2021  
Dwg: 329005-ST45-BA





Level 3, 1 Southbank Boulevard  
Southbank, Victoria 3006  
03) 7019 8400  
[www.veris.com.au](http://www.veris.com.au)

DEVELOP WITH CONFIDENCE™

Formerly **Bosco Jonson**



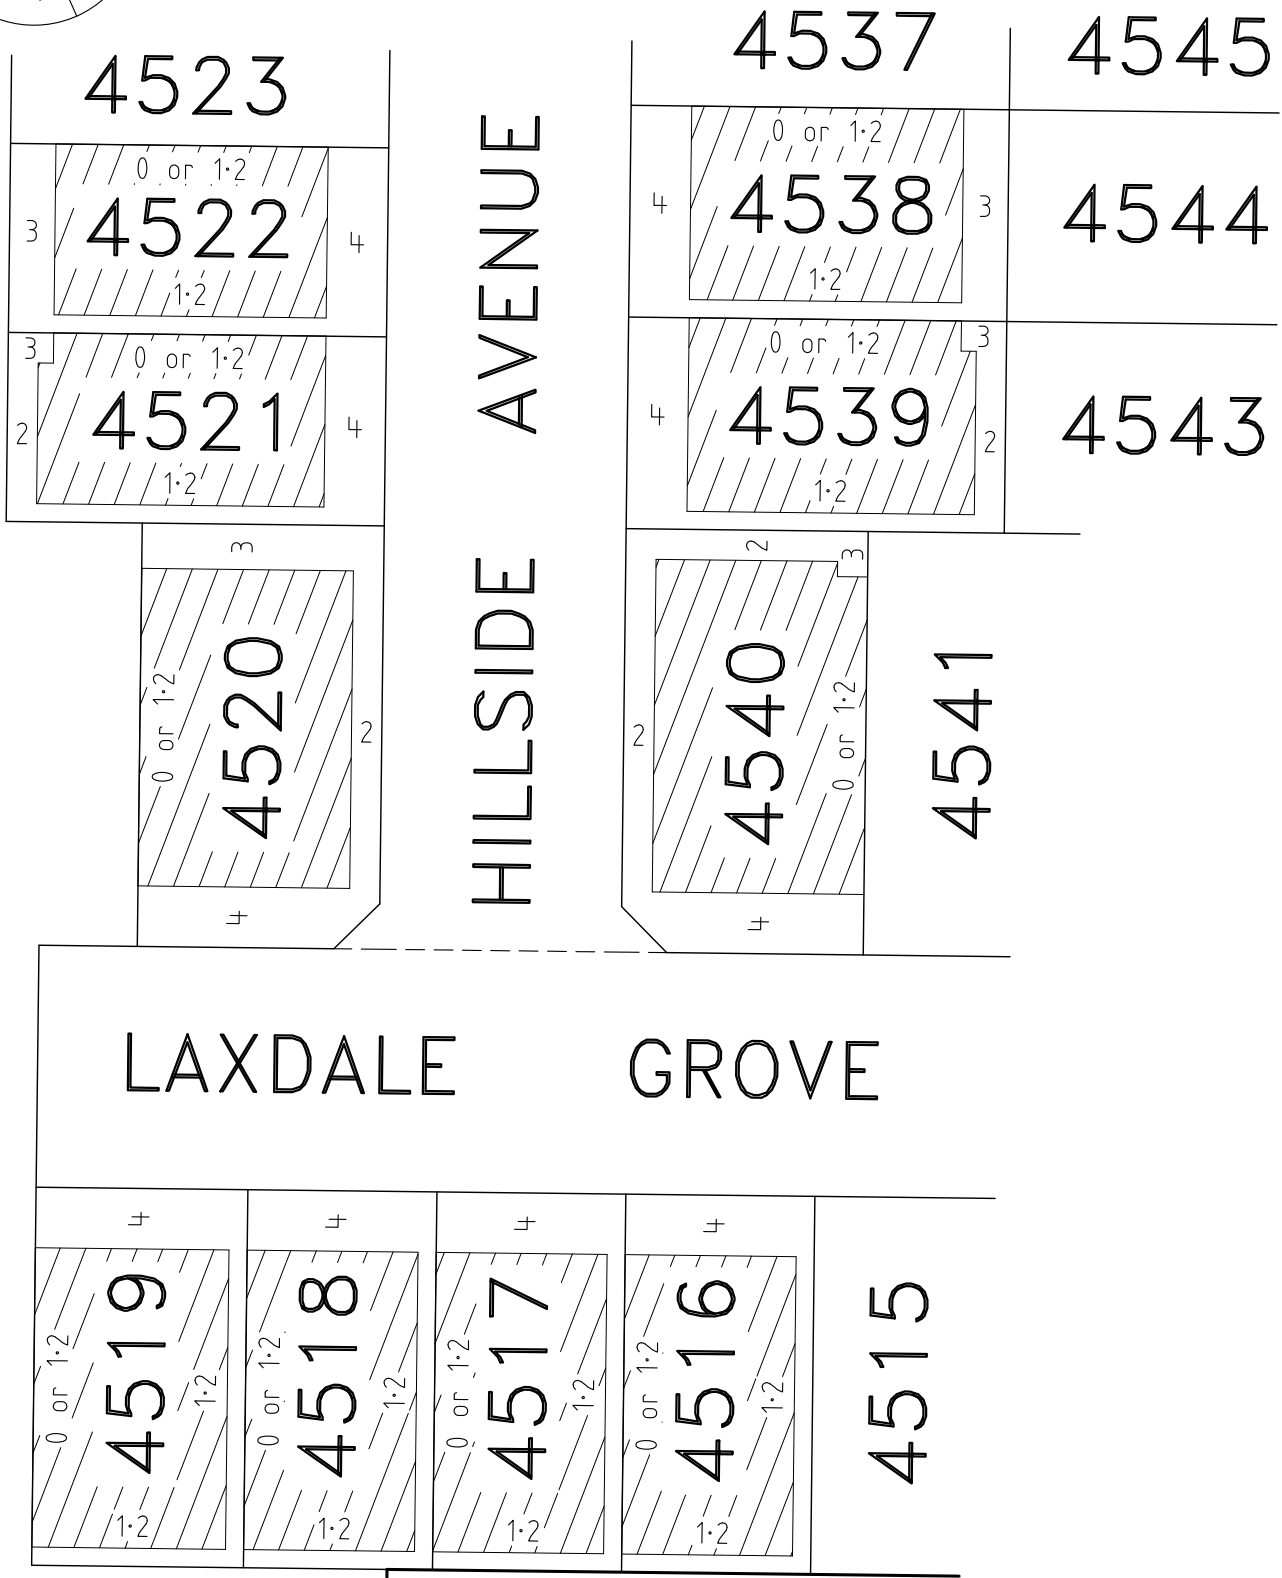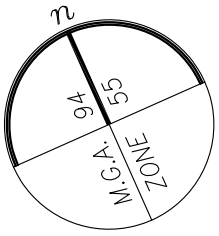


**NOTE**

THE BUILDING ENVELOPES OF LOTS 4521, 4539 AND 4540 ARE PARTIALLY DEFINED BY EASEMENT BOUNDARIES. FOR FULL LOT & EASEMENT DIMENSIONS REFER TO SHEET 3 ON PS900005X.



BUILDING ENVELOPE

Date: 14 July 2021  
Dwg: 329005-ST45-BA


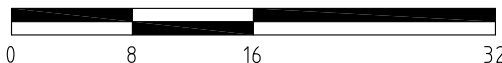


Level 3, 1 Southbank Boulevard  
Southbank, Victoria 3006  
03) 7019 8400  
www.veris.com.au

DEVELOP WITH CONFIDENCE™

Formerly **Bosco Jonson**



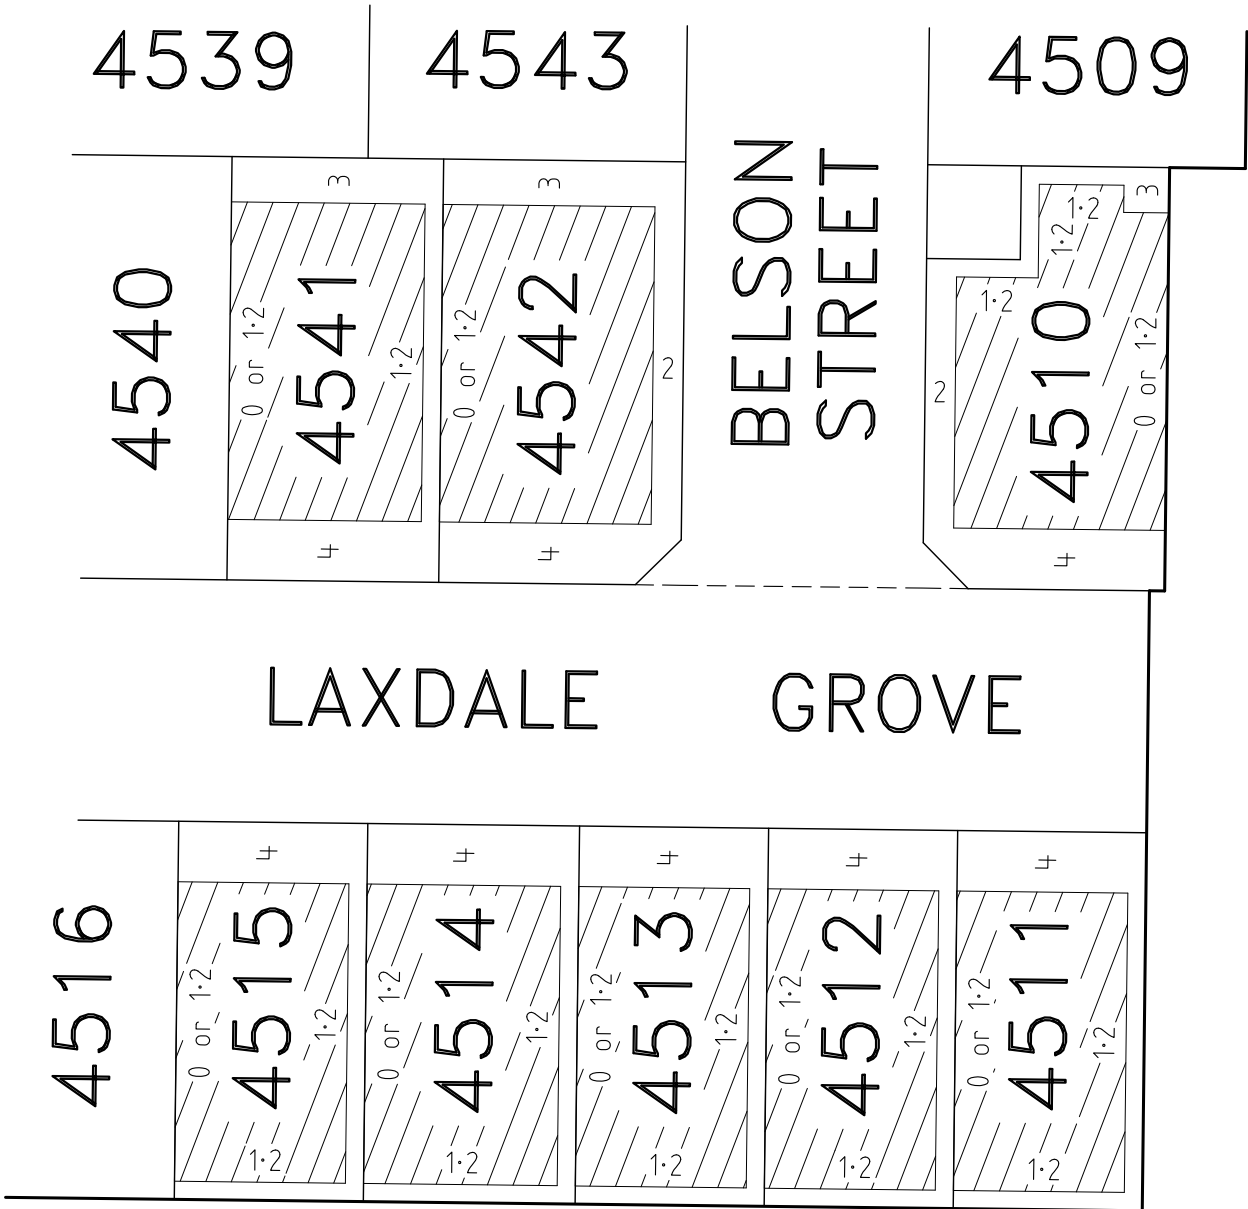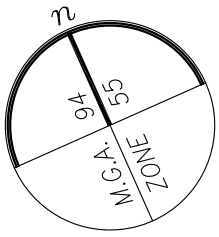


 BUILDING ENVELOPE

NOTE

THE BUILDING ENVELOPE OF LOT 4510 IS PARTIALLY DEFINED BY EASEMENT BOUNDARIES. FOR FULL LOT & EASEMENT DIMENSIONS REFER TO SHEET 3 ON PS900005X.

Date: 14 July 2021  
Dwg: 329005-ST45-BA

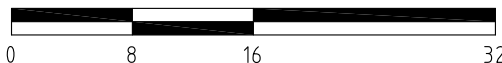

Level 3, 1 Southbank Boulevard  
Southbank, Victoria 3006  
03) 7019 8400  
www.veris.com.au

DEVELOP WITH CONFIDENCE™ Formerly **Bosco Jonson**

