


BUILDING ENVELOPE

NOTE

FOR FULL LOT & EASEMENT DIMENSIONS REFER TO SHEET 3 ON PS900039E.

Date: 28 July 2021
Dwg: 329005-ST47-BA


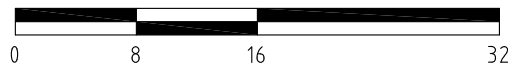


Level 3, 1 Southbank Boulevard
Southbank, Victoria 3006
03) 7019 8400
www.veris.com.au

DEVELOP WITH CONFIDENCE™

Formerly **Bosco Jonson**



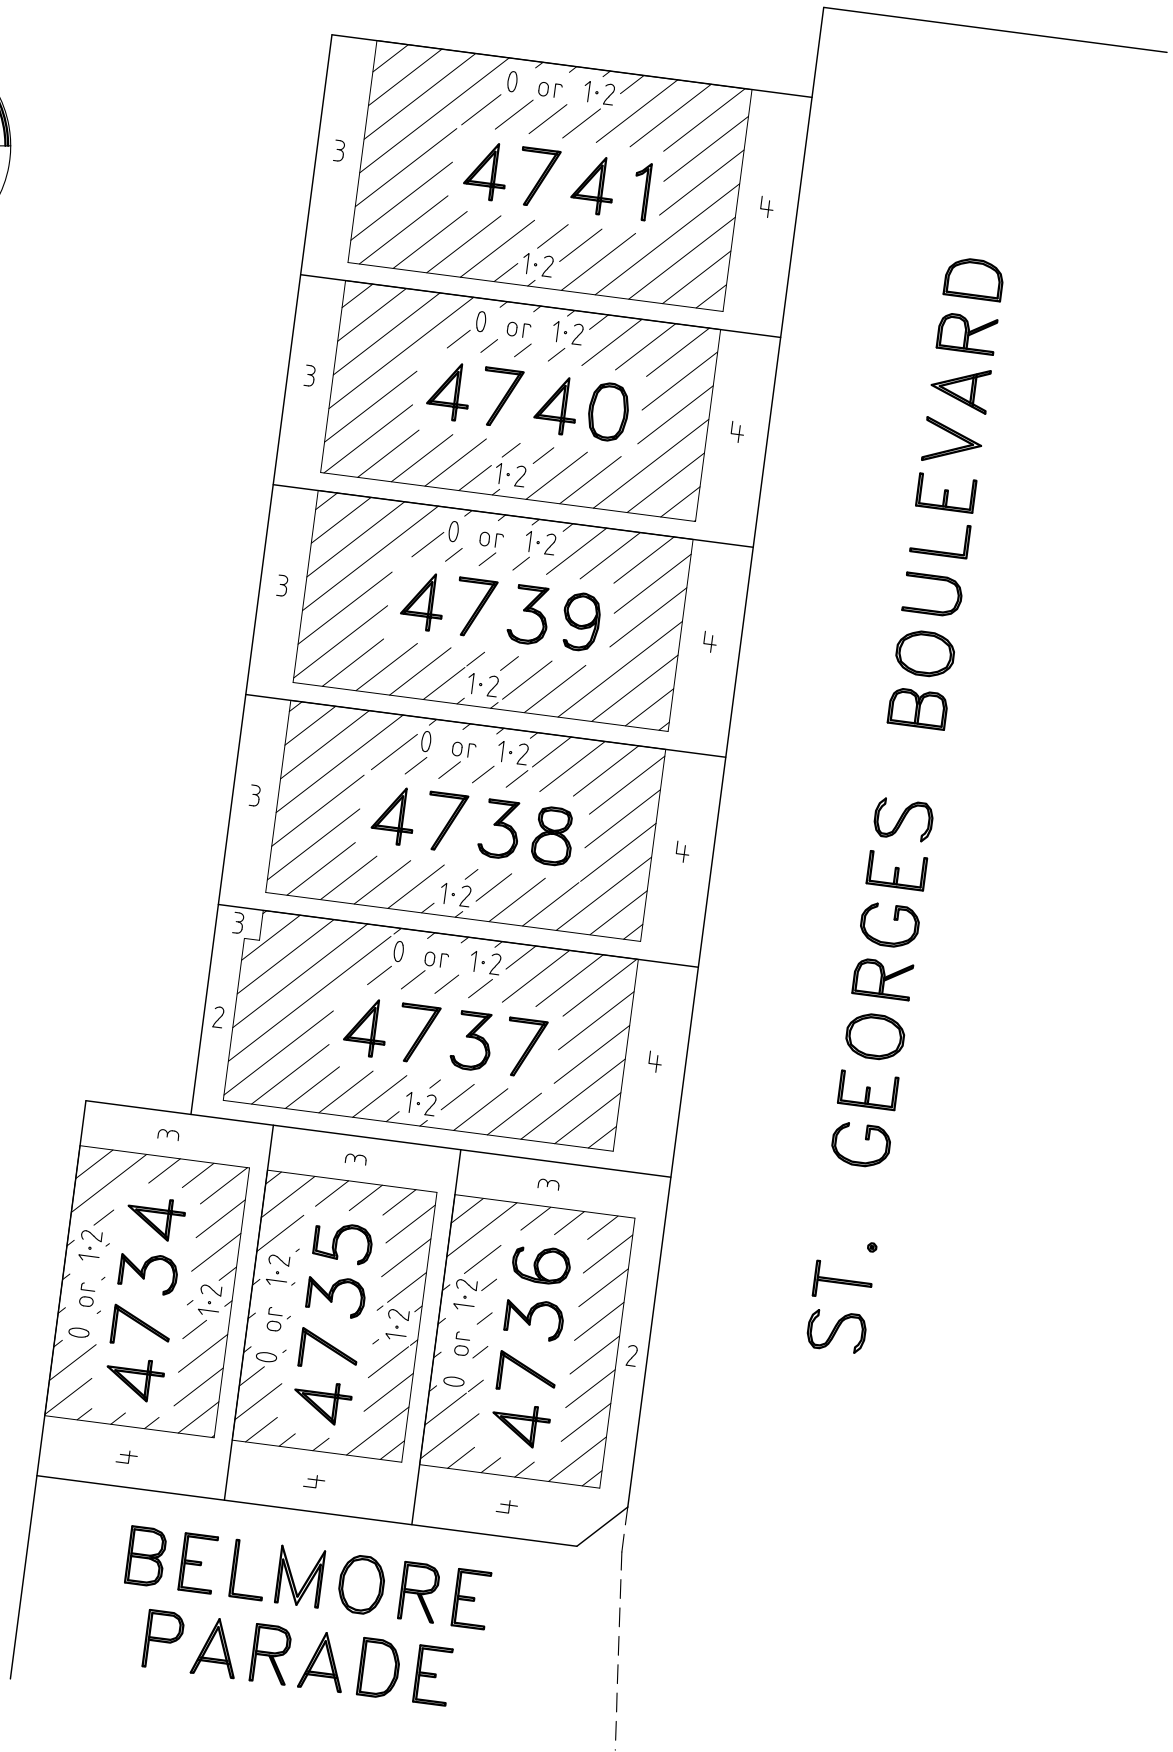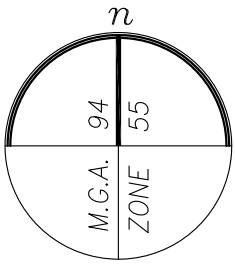

NOTE

THE BUILDING ENVELOPE OF LOT 4737 IS PARTIALLY DEFINED BY EASEMENT BOUNDARIES. FOR FULL LOT & EASEMENT DIMENSIONS REFER TO SHEET 3 ON PS900039E.



BUILDING ENVELOPE

Date: 28 July 2021
Dwg: 329005-ST47-BA





Level 3, 1 Southbank Boulevard
Southbank, Victoria 3006
03) 7019 8400
www.veris.com.au

DEVELOP WITH CONFIDENCE™

Formerly **Bosco Jonson**



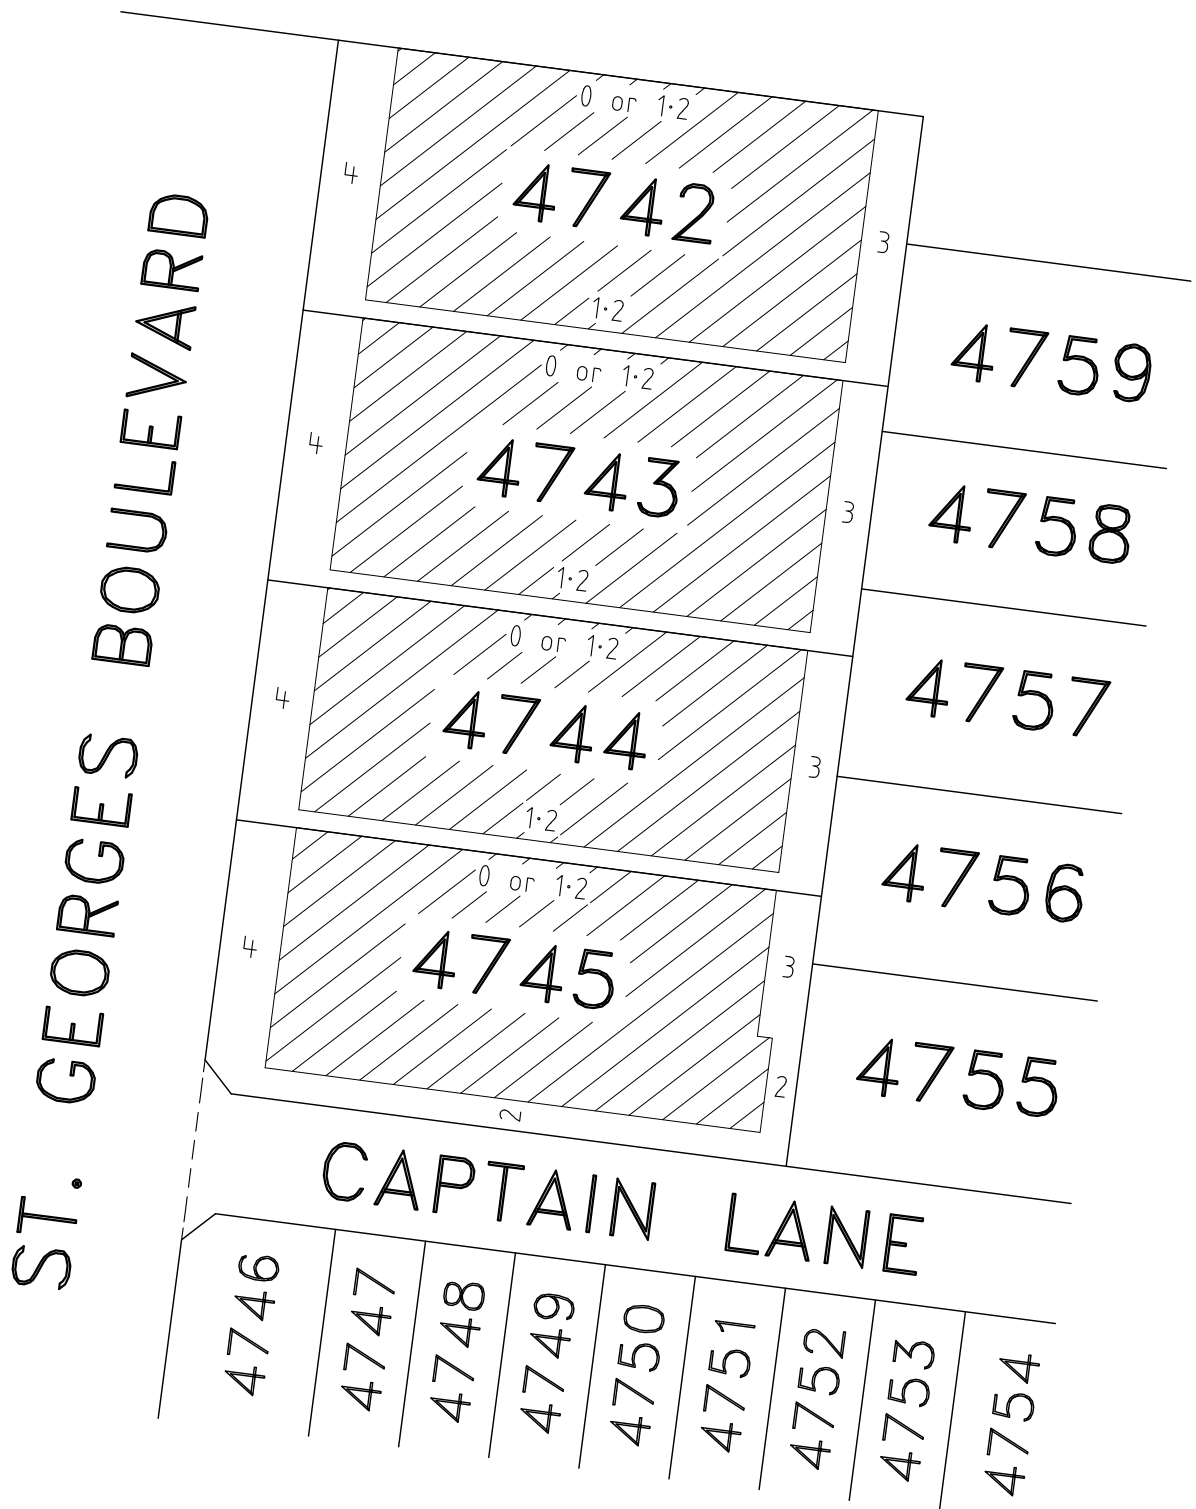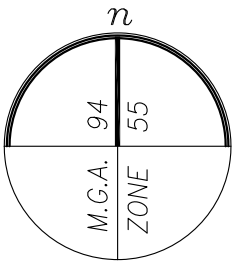

NOTE

THE BUILDING ENVELOPE OF LOT 4745 IS PARTIALLY DEFINED BY EASEMENT BOUNDARIES. FOR FULL LOT & EASEMENT DIMENSIONS REFER TO SHEET 3 ON PS900039E.



BUILDING ENVELOPE




Date: 28 July 2021
Dwg: 329005-ST47-BA

Level 3, 1 Southbank Boulevard
Southbank, Victoria 3006
03) 7019 8400
www.veris.com.au

DEVELOP WITH CONFIDENCE™


Formerly **Bosco Jonson**



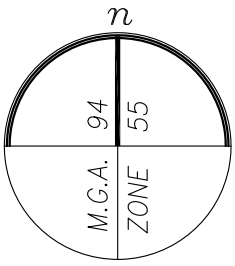

HUNTINGTOWER AVENUE

BEACONSFIELD DRIVE

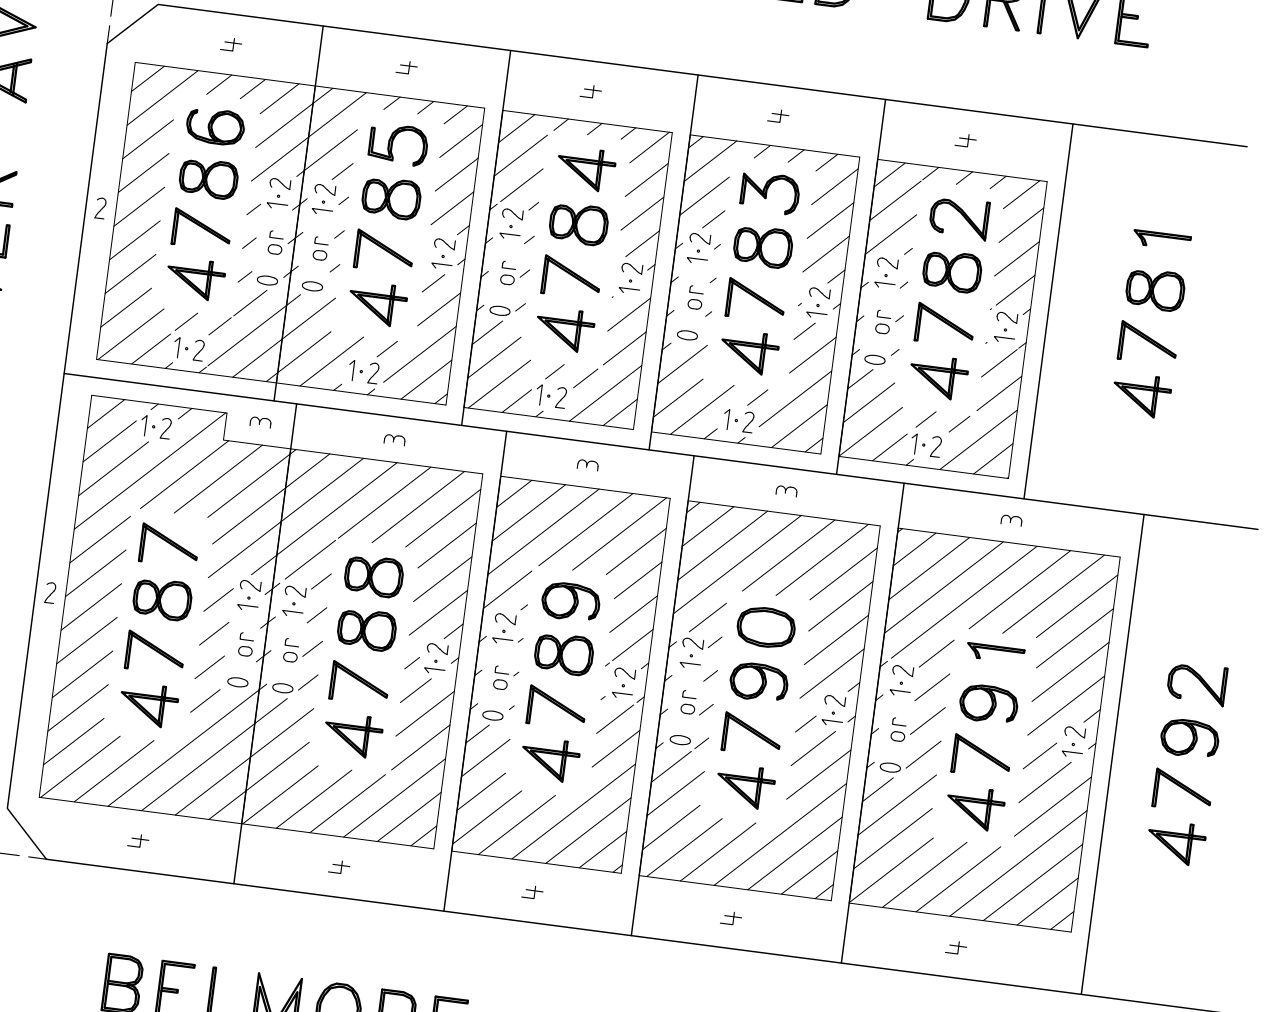


BELMORE

PARADE

NOTE

THE BUILDING ENVELOPE OF LOT 4787 IS PARTIALLY DEFINED BY EASEMENT BOUNDARIES. FOR FULL LOT & EASEMENT DIMENSIONS REFER TO SHEETS 3 AND 4 ON PS900039E.

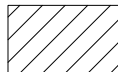

BUILDING ENVELOPE




Date: 28 July 2021
Dwg: 329005-ST47-BA

Level 3, 1 Southbank Boulevard
Southbank, Victoria 3006
03) 7019 8400
www.veris.com.au


DEVELOP WITH CONFIDENCE™

Formerly **Bosco Jonson**



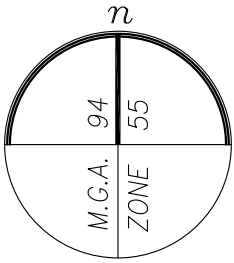

BEACONSFIELD DRIVE

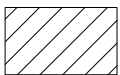


BUILDING ENVELOPE

NOTE

FOR FULL LOT & EASEMENT DIMENSIONS REFER TO SHEET 4 ON PS900039E.

Date: 28 July 2021
Dwg: 329005-ST47-BA


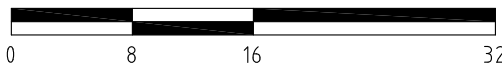


Level 3, 1 Southbank Boulevard
Southbank, Victoria 3006
03) 7019 8400
www.veris.com.au

DEVELOP WITH CONFIDENCE™

Formerly **Bosco Jonson**



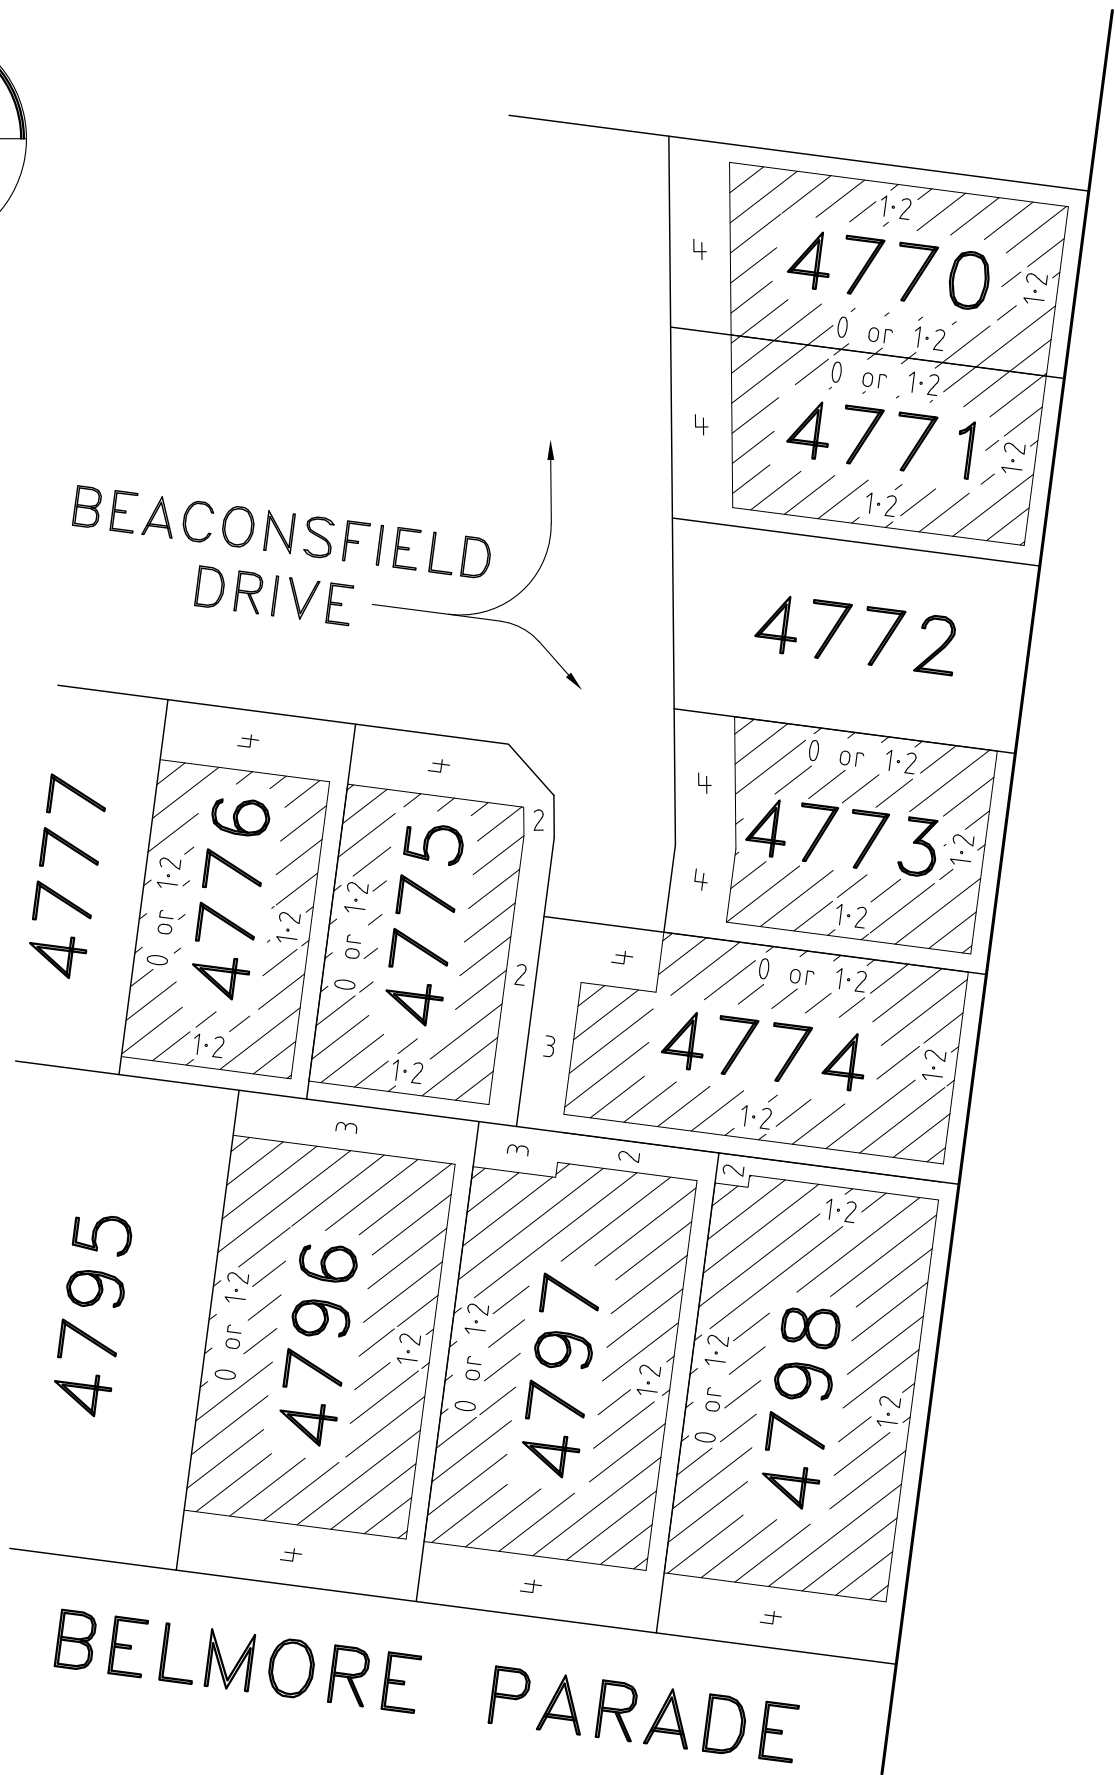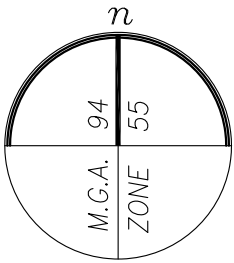


NOTE

THE BUILDING ENVELOPE OF LOT 4737 IS PARTIALLY DEFINED BY EASEMENT BOUNDARIES. FOR FULL LOT & EASEMENT DIMENSIONS REFER TO SHEET 4 ON PS900039E.



BUILDING ENVELOPE

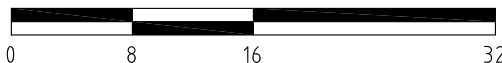

Date: 28 July 2021
Dwg: 329005-ST47-BA

Level 3, 1 Southbank Boulevard
Southbank, Victoria 3006
03) 7019 8400
www.veris.com.au

DEVELOP WITH CONFIDENCE™ Formerly **Bosco Jonson**

