


BALMAIN ROAD

CALLANTINA ROAD

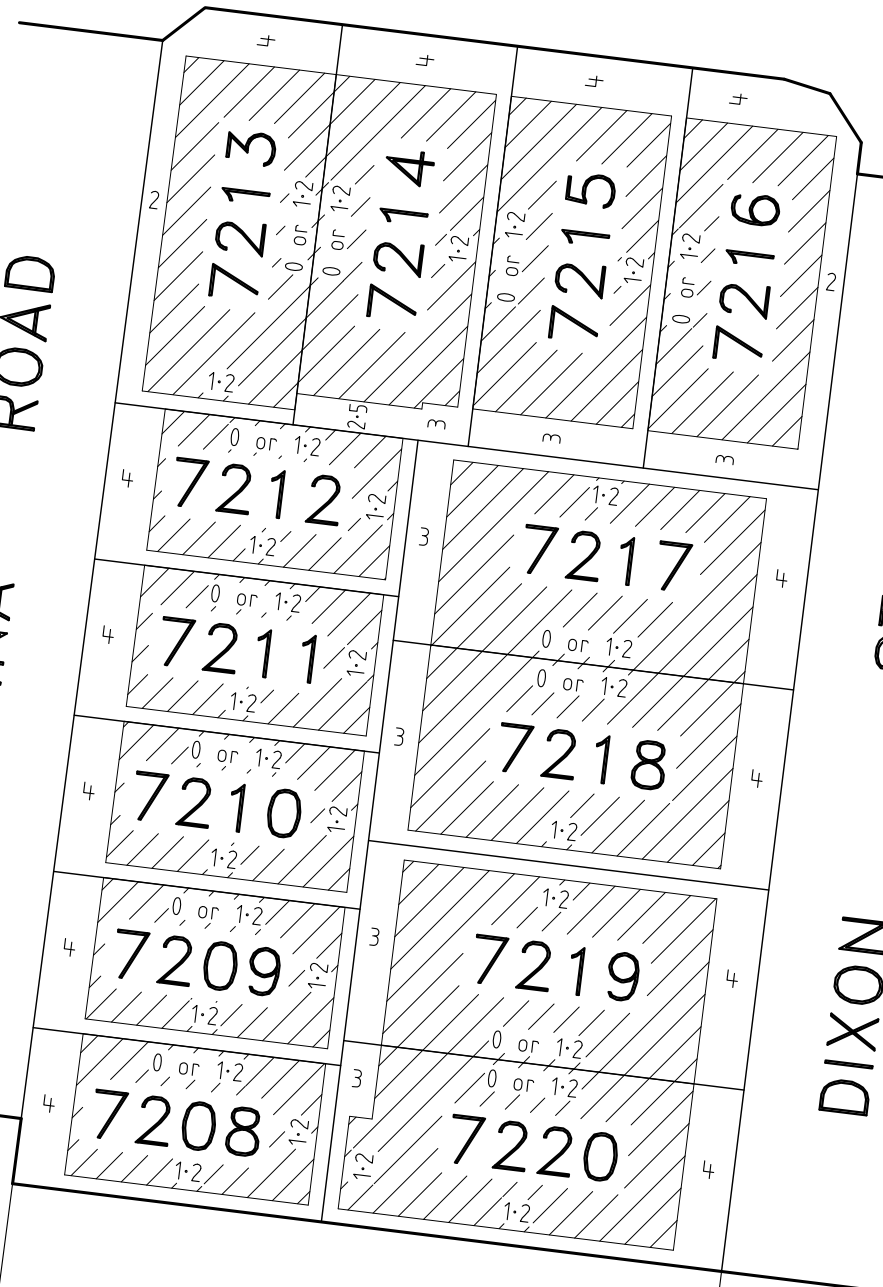

DIXON STREET

DIXON STREET



BUILDING ENVELOPE

NOTE

THE BUILDING ENVELOPES OF LOTS 7214 AND 7220 ARE PARTIALLY DEFINED BY EASEMENT BOUNDARIES. FOR FULL LOT & EASEMENT DIMENSIONS REFER TO SHEET 2 ON PS823277Q.


Date: 20 August 2021  
Dwg: 329005-ST72-BA




Level 3, 1 Southbank Boulevard  
Southbank, Victoria 3006  
03) 7019 8400  
www.veris.com.au

DEVELOP WITH CONFIDENCE™ Formerly **Bosco Jonson**



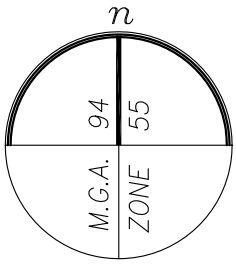

BALMAIN ROAD

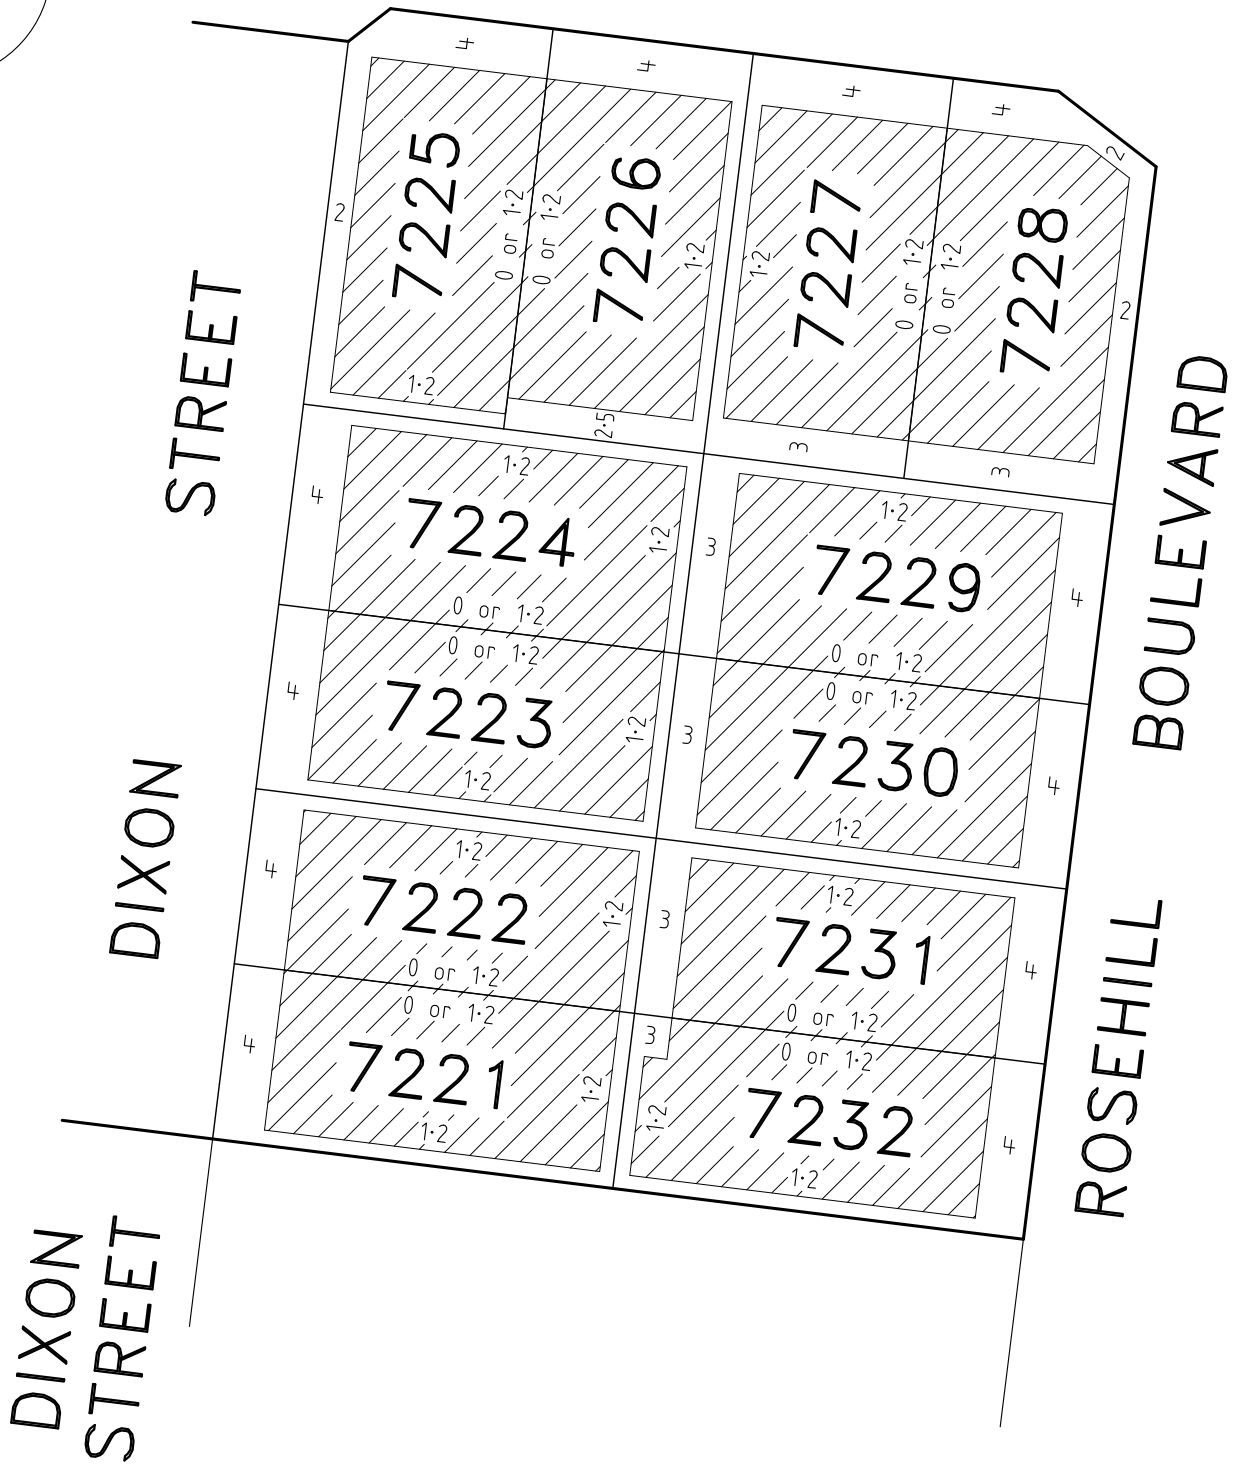


BUILDING ENVELOPE

NOTE

THE BUILDING ENVELOPE OF LOT 7232 IS PARTIALLY DEFINED BY EASEMENT BOUNDARIES. FOR FULL LOT & EASEMENT DIMENSIONS REFER TO SHEET 2 ON PS823277Q.

Date: 20 August 2021  
Dwg: 329005-ST72-BA

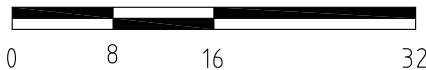

Level 3, 1 Southbank Boulevard  
Southbank, Victoria 3006  
03) 7019 8400  
www.veris.com.au

DEVELOP WITH CONFIDENCE™  
Formerly **Bosco Jonson**

