


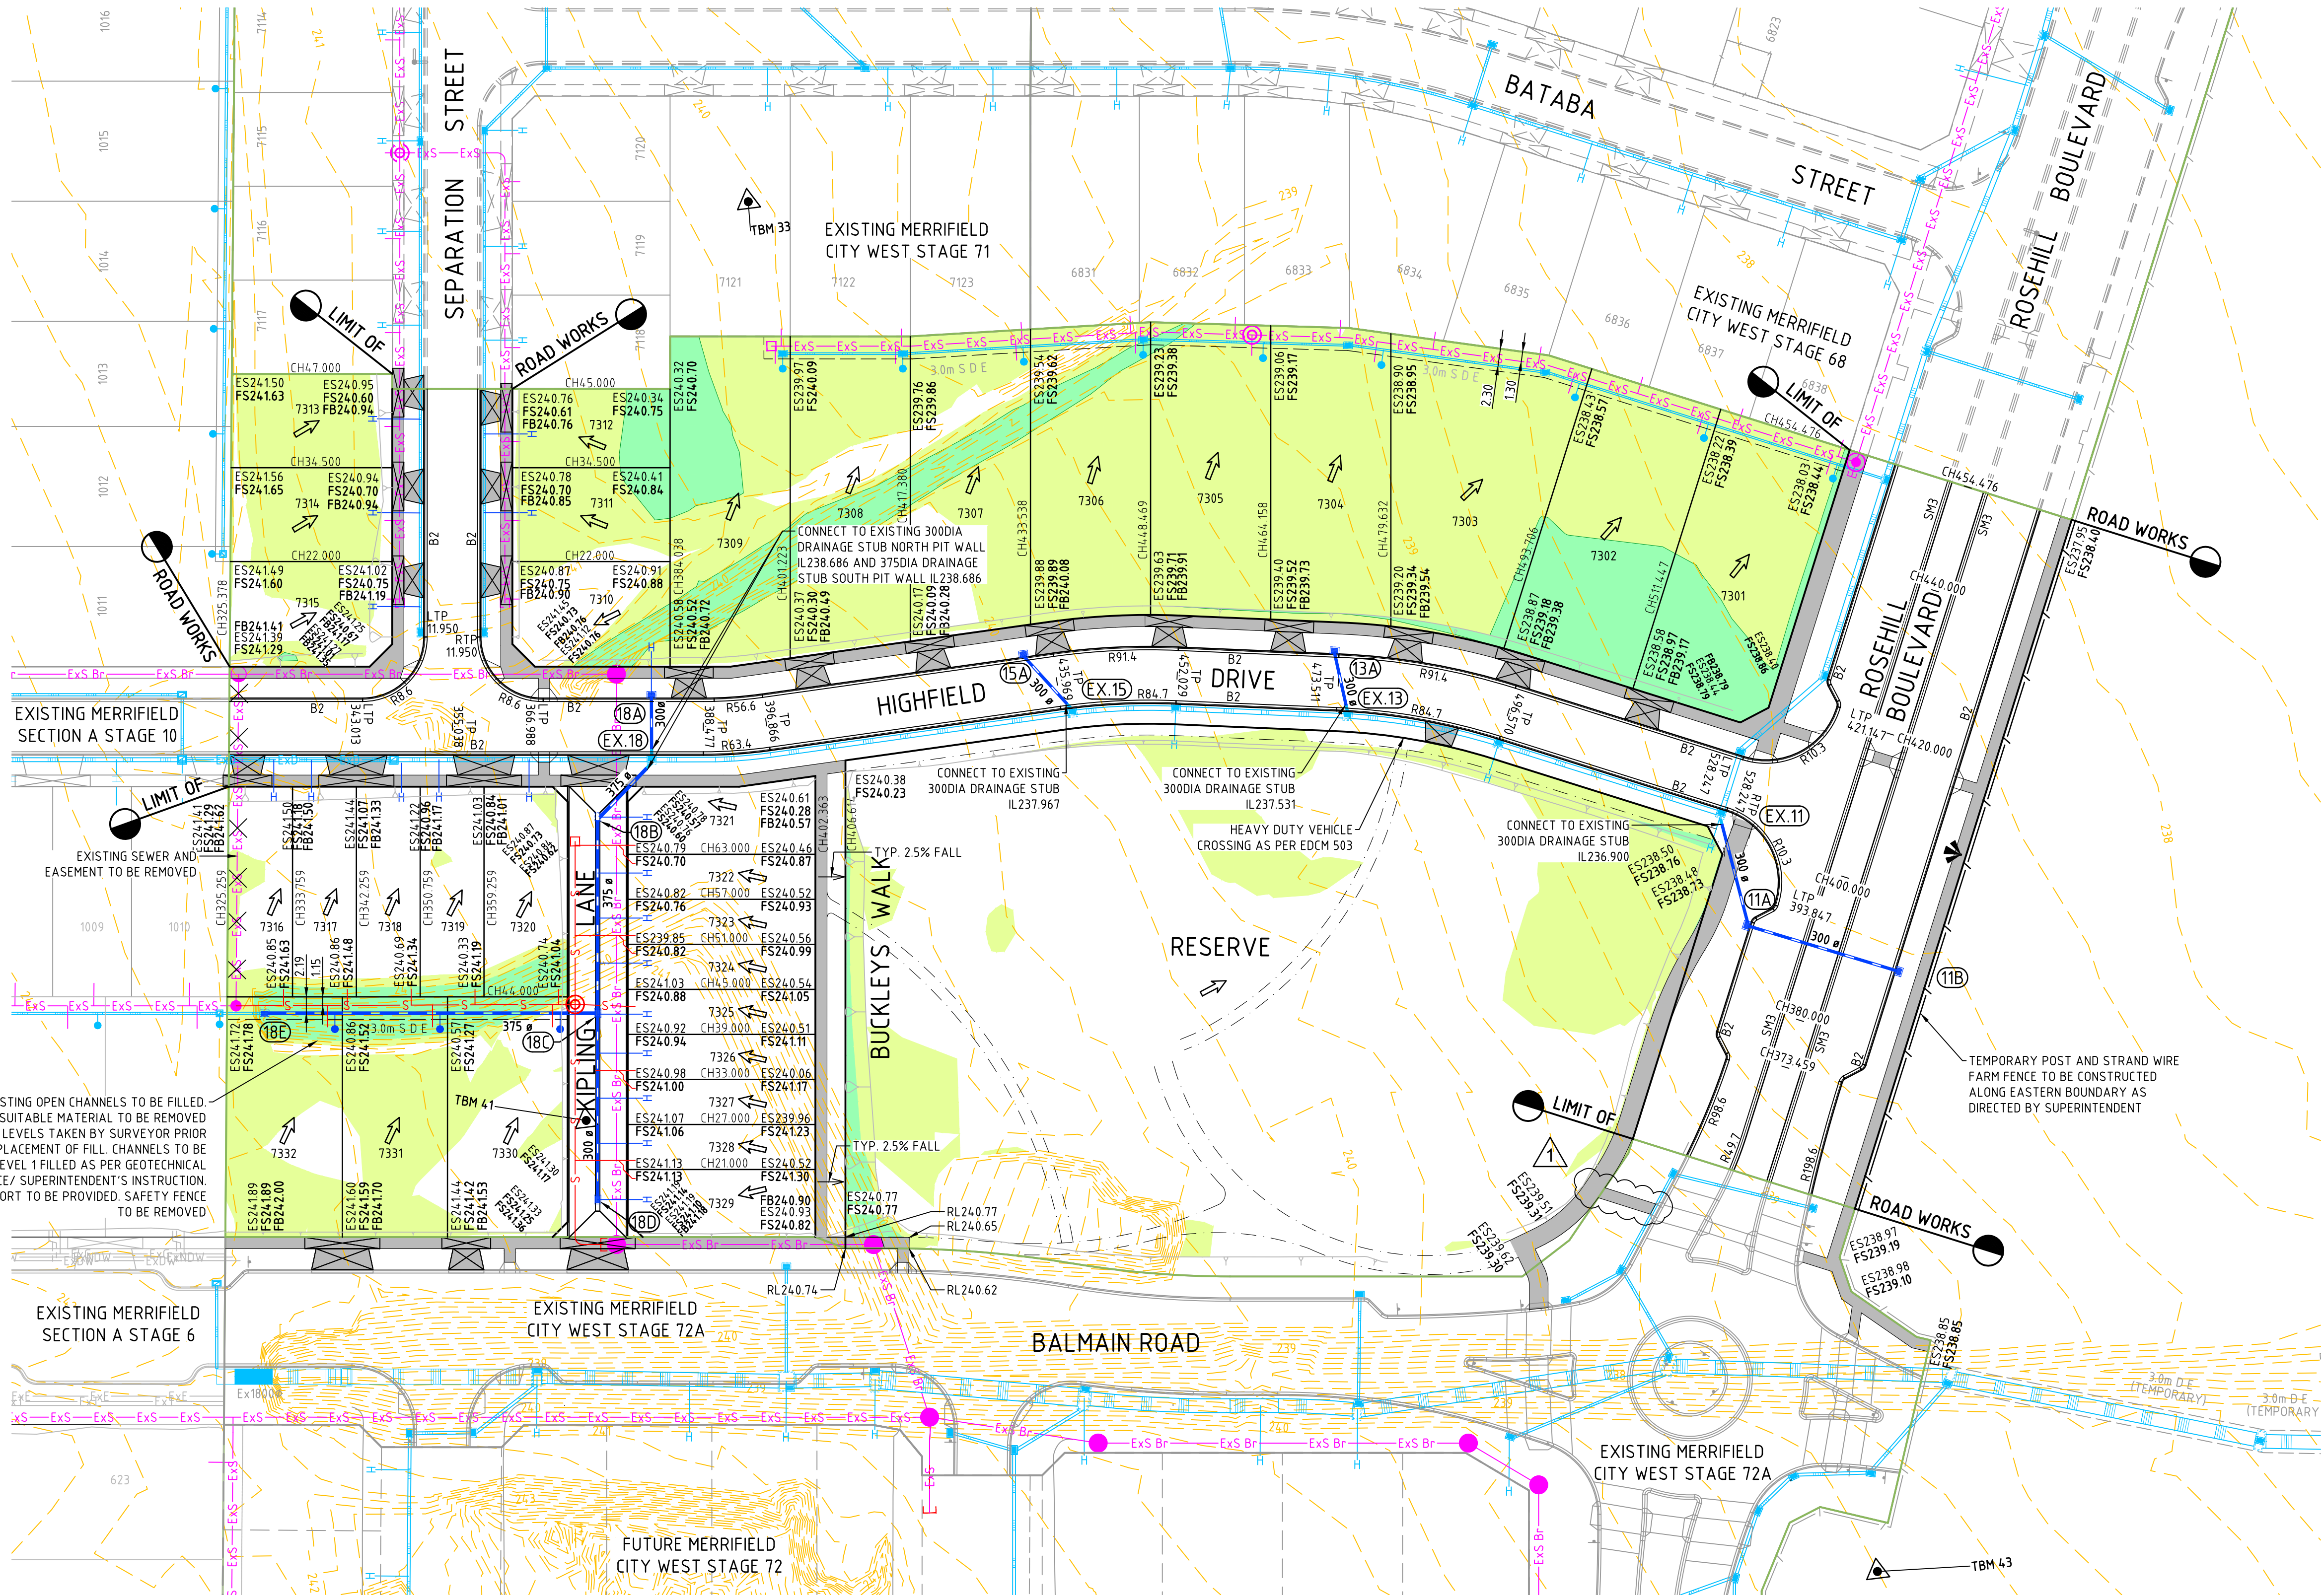

LEGEND - DETAIL PLAN

- LOT GRADE
- EXISTING CONTOURS
- EXISTING SURFACE LEVEL
- FINISHED SURFACE LEVEL
- TOP OF BATTER LEVEL
- KERB AND TYPE
- PROPOSED VEHICLE CROSSING AND FOOTPATH
- PROPOSED FOOTPATH BY OTHERS
- DENOTES DRIVEWAY W=3.0m IN REFERENCE WITH EDM501
- ARC RADIUS AT LIP OF KERB
- CHAINAGE DERIVED FROM ROAD CENTRE
- PROPOSED FENCE
- PROPOSED STAGE BOUNDARY
- BOLLARDS
- LIMIT OF ROAD WORKS
- STREET SIGN
- NO ROAD SIGN
- PERMANENT SURVEY MARK
- TEMPORARY BENCH MARK AND REF. NO.
- PROPOSED BATTER
- TACTILE MARKERS (TGS)'s
- EASEMENT LINE AND TYPE
- PROPOSED COUNCIL DRAINAGE PIT, HAUNCH, PIPE AND DIAMETER
- DRAINAGE PROPERTY INLET CONNECTION
- DRAINAGE HOUSE DRAIN CONNECTION
- EX DRAINAGE HOUSE DRAIN CONNECTION
- TABLE DRAIN
- DRAINAGE PIT NUMBERS
- PROPOSED SEWER, MAINTENANCE STRUCTURE AND PROPERTY CONNECTION
- PROPOSED MAINTENANCE HOLE
- PROPOSED MAINTENANCE CHAMBER
- PROPOSED INSPECTION SHAFT
- PROPOSED GAS CHECK
- PROPOSED SEWER PIPE STUB
- EXISTING COUNCIL DRAINAGE PIPE, PIT
- EXISTING MAIN DRAINAGE PIPE, PIT
- EXISTING SEWER, MAINTENANCE STRUCTURE AND PROPERTY CONNECTION
- FILL 0-300mm DEPTH
- FILL >300mm DEPTH

PRIOR TO COMMENCEMENT OF WORKS THE CONTRACTOR IS TO ENSURE THE TBM'S USED CLOSE AGAINST AT LEAST TWO OTHER TBM'S. THE CONTRACTOR IS TO NOTIFY THE SUPERINTENDENT OF ANY TBM'S THAT HAVE BEEN DISTURBED

T.B.M. NO.	EASTING (M)	NORTHING (M)	A.H.D LEVEL (M)	DESCRIPTION	TBM DATE OF SURVEY
33	315438.90	5844054.67	240.03	STAR PICKET	Jun-19
41	315402.45	5843935.83	241.02	STAR PICKET	May-20
43	315565.75	5843855.08	239.39	STAR PICKET	May-20

WARNING
BEWARE OF UNDERGROUND SERVICES
THE LOCATIONS OF UNDERGROUND SERVICES ARE APPROXIMATE ONLY AND THEIR EXACT POSITION SHOULD BE PROVEN ON SITE. NO GUARANTEE IS GIVEN THAT ALL EXISTING SERVICES ARE SHOWN. A DBYD ENQUIRY ON 1100 MUST BE MADE BY THE CONTRACTOR PRIOR TO COMMENCEMENT OF WORKS.


WARNING
ANY DESIGN SURFACE LEVELS SHOWN ARE PRELIMINARY ONLY AND SUBJECT TO FINAL DETAIL DESIGN, DO NOT USE FOR CONSTRUCTION

C:\2025\ENERGY\DATA\VP\HAP02\17030-73_381\04_ENGINEERING\01_CAD\17030-73_RD200.DWG
PLOT DATE: 8/04/2024 1:29:36 PM

REV	DESCRIPTION	APPROVED	DATE
1	FOOTPATH ADJUSTED	G.R.	08.04.21
0	ISSUED FOR CONSTRUCTION	G.R.	24.03.21
B	SECOND COUNCIL SUBMISSION	G.R.	17.03.21
A	PRELIMINARY ISSUE	G.R.	18.12.20
REV	DESCRIPTION	APPROVED	DATE

DRAWN: D.GRIFFITHS	DESIGNED: J.ZHENG	APPROVED: G.ROMANCZ
-----------------------	----------------------	------------------------

H 1 : 500
@ A1

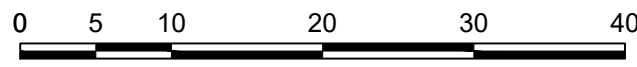

CLIENT:

merrifield

MAB **GPC**

verve

Ground Floor, 207-213 Waverley Road,
Malvern East VIC 3145
TEL : 03 8573 1500 verveprojects.com

COUNCIL:	HUME CITY COUNCIL	TITLE:	
PROJECT:	MERRIFIELD LIVING - CITY WEST STAGE 73 MICKLEHAM	DETAIL PLAN	
ISSUE:	CONSTRUCTION	MELWAY REF:	366 F2
PROJECT No:	17030-73	DWG No:	RD200
REVISION:		REVISION:	1