

BUILDING ENVELOPE

**NOTE**

FOR FULL LOT & EASEMENT DIMENSIONS REFER TO SHEET 3 ON PS900054J.

Date: 3 September 2021  
Dwg: 329005-ST48-BA






Level 3, 1 Southbank Boulevard  
Southbank, Victoria 3006  
03) 7019 8400  
[www.veris.com.au](http://www.veris.com.au)

DEVELOP WITH CONFIDENCE™

Formerly **Bosco Jonson**



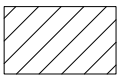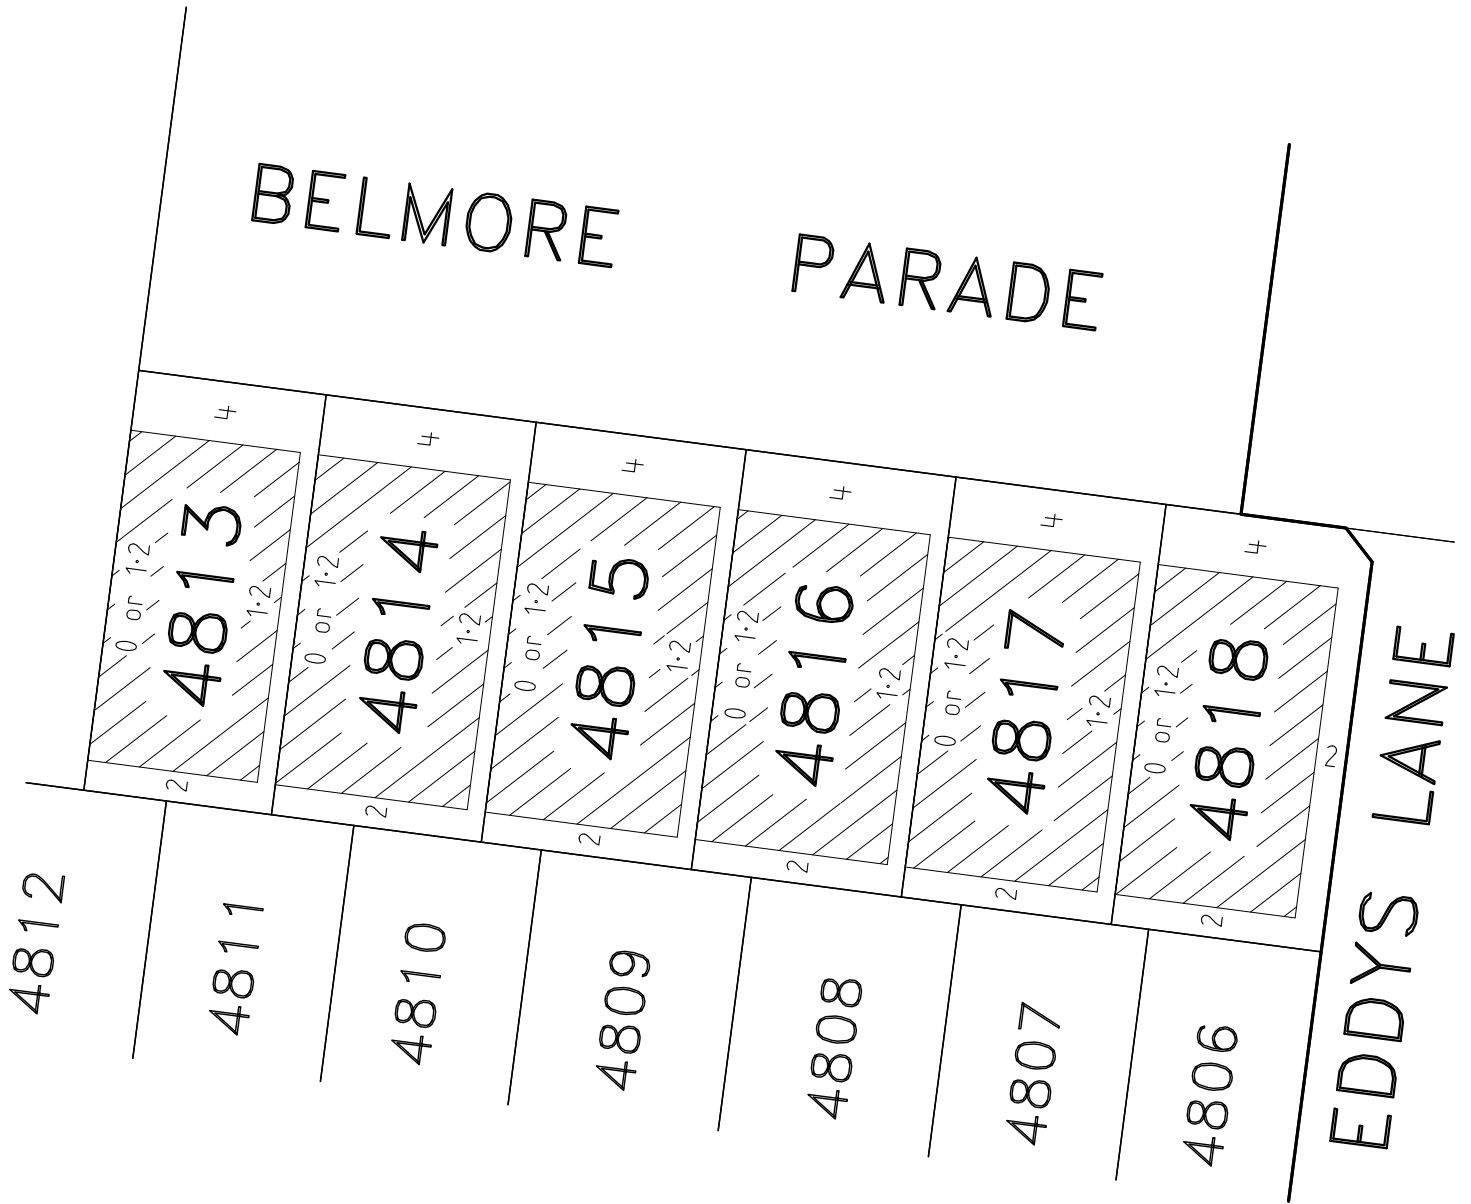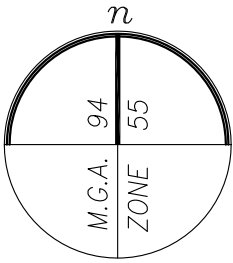

BUILDING ENVELOPE

NOTE

FOR FULL LOT & EASEMENT DIMENSIONS REFER TO SHEET 3 ON PS900054J.

Date: 3 September 2021  
Dwg: 329005-ST48-BA





Level 3, 1 Southbank Boulevard  
Southbank, Victoria 3006  
03) 7019 8400  
[www.veris.com.au](http://www.veris.com.au)

DEVELOP WITH CONFIDENCE™

Formerly **Bosco Jonson**



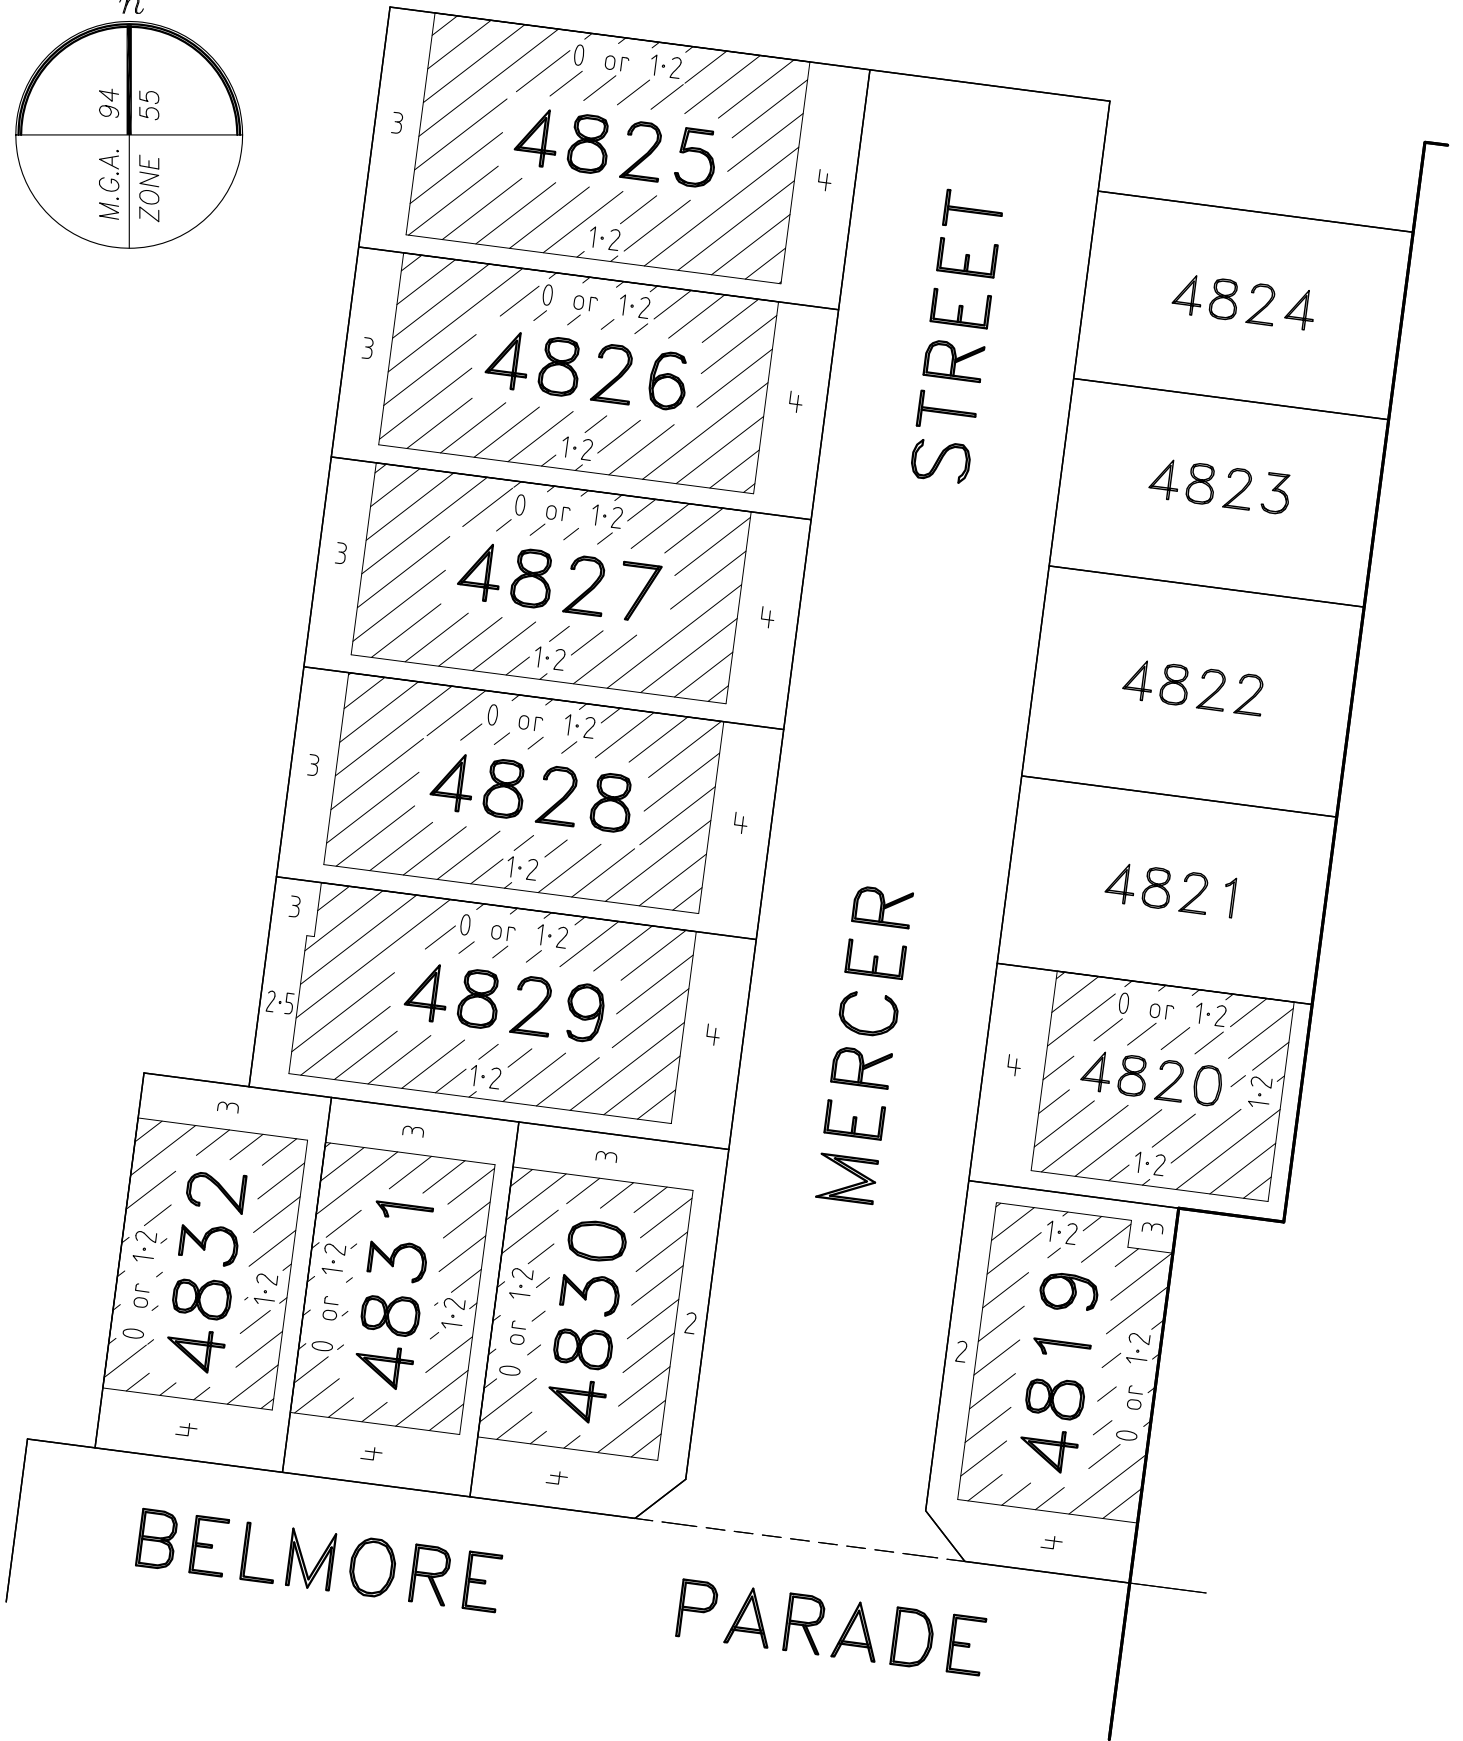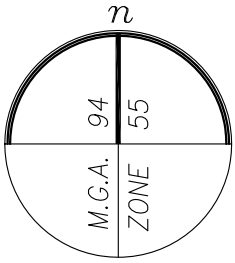

NOTE

THE BUILDING ENVELOPES OF LOT 4819 AND 4829 ARE PARTIALLY DEFINED BY EASEMENT BOUNDARIES. FOR FULL LOT & EASEMENT DIMENSIONS REFER TO SHEET 3 ON PS900054J.



BUILDING ENVELOPE

Date: 3 September 2021  
Dwg: 329005-ST48-BA



Level 3, 1 Southbank Boulevard  
Southbank, Victoria 3006  
03) 7019 8400  
www.veris.com.au

DEVELOP WITH CONFIDENCE™ Formerly **Bosco Jonson**

