


 BUILDING ENVELOPE

NOTE
 THE BUILDING ENVELOPE OF LOT 4916 IS PARTIALLY DEFINED BY EASEMENT BOUNDARIES. FOR FULL LOT & EASEMENT DIMENSIONS REFER TO SHEET 3 ON PS900065D.



Date: 29 September 2021
 Dwg: 329005-ST49-BA

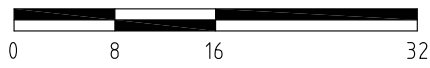

Level 3, 1 Southbank Boulevard
 Southbank, Victoria 3006
 (03) 7019 8400
www.veris.com.au

DEVELOP WITH CONFIDENCE™ **veris** Formerly **Bosco Jonson**



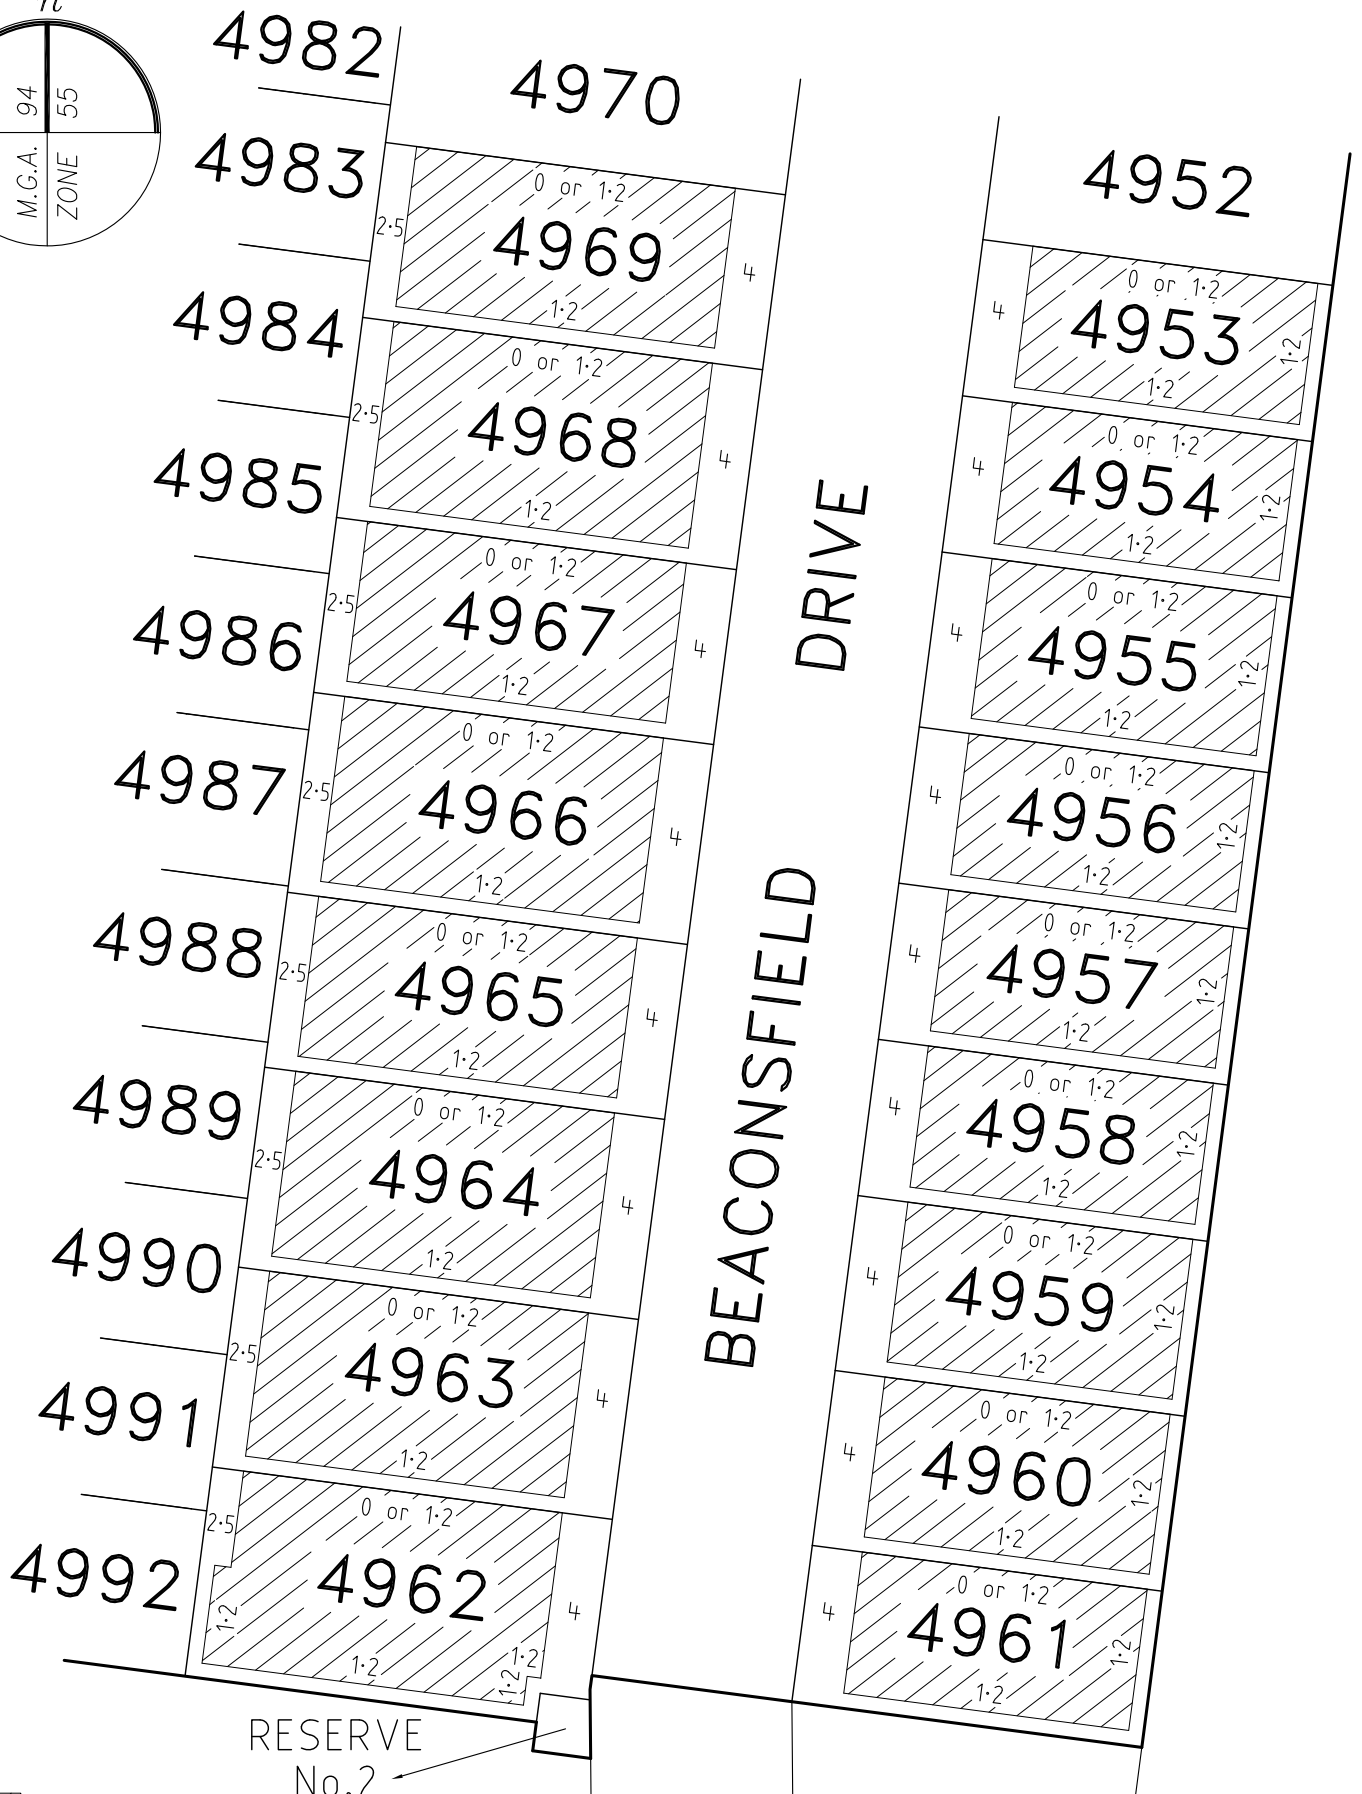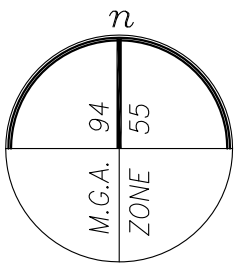

BUILDING ENVELOPE

NOTE

THE BUILDING ENVELOPE OF LOT 4962 IS PARTIALLY DEFINED BY EASEMENT BOUNDARIES. FOR FULL LOT & EASEMENT DIMENSIONS REFER TO SHEET 4 ON PS900065D.

Date: 29 September 2021
Dwg: 329005-ST49-BA



Level 3, 1 Southbank Boulevard
Southbank, Victoria 3006
03) 7019 8400

DEVELOP WITH CONFIDENCE™
www.veris.com.au
Formerly **Bosco Jonson**

