


D:\VDS\ENERGY_DATA\TEMP\1205\ENERGY\SERVERSERVICE\1320\6500DC32-9BA0-4C46-8B57-C0200B3B16462A17040-49-CP101.DWG
 Sat Sep 18 02:10:16 2021
 CAD FILE: D:\VDS\ENERGY_DATA\TEMP\1205\ENERGY\SERVERSERVICE\1320\6500DC32-9BA0-4C46-8B57-C0200B3B16462A17040-49-CP101.DWG
 PLOT DATE: Sat Sep 18 02:10:16 2021

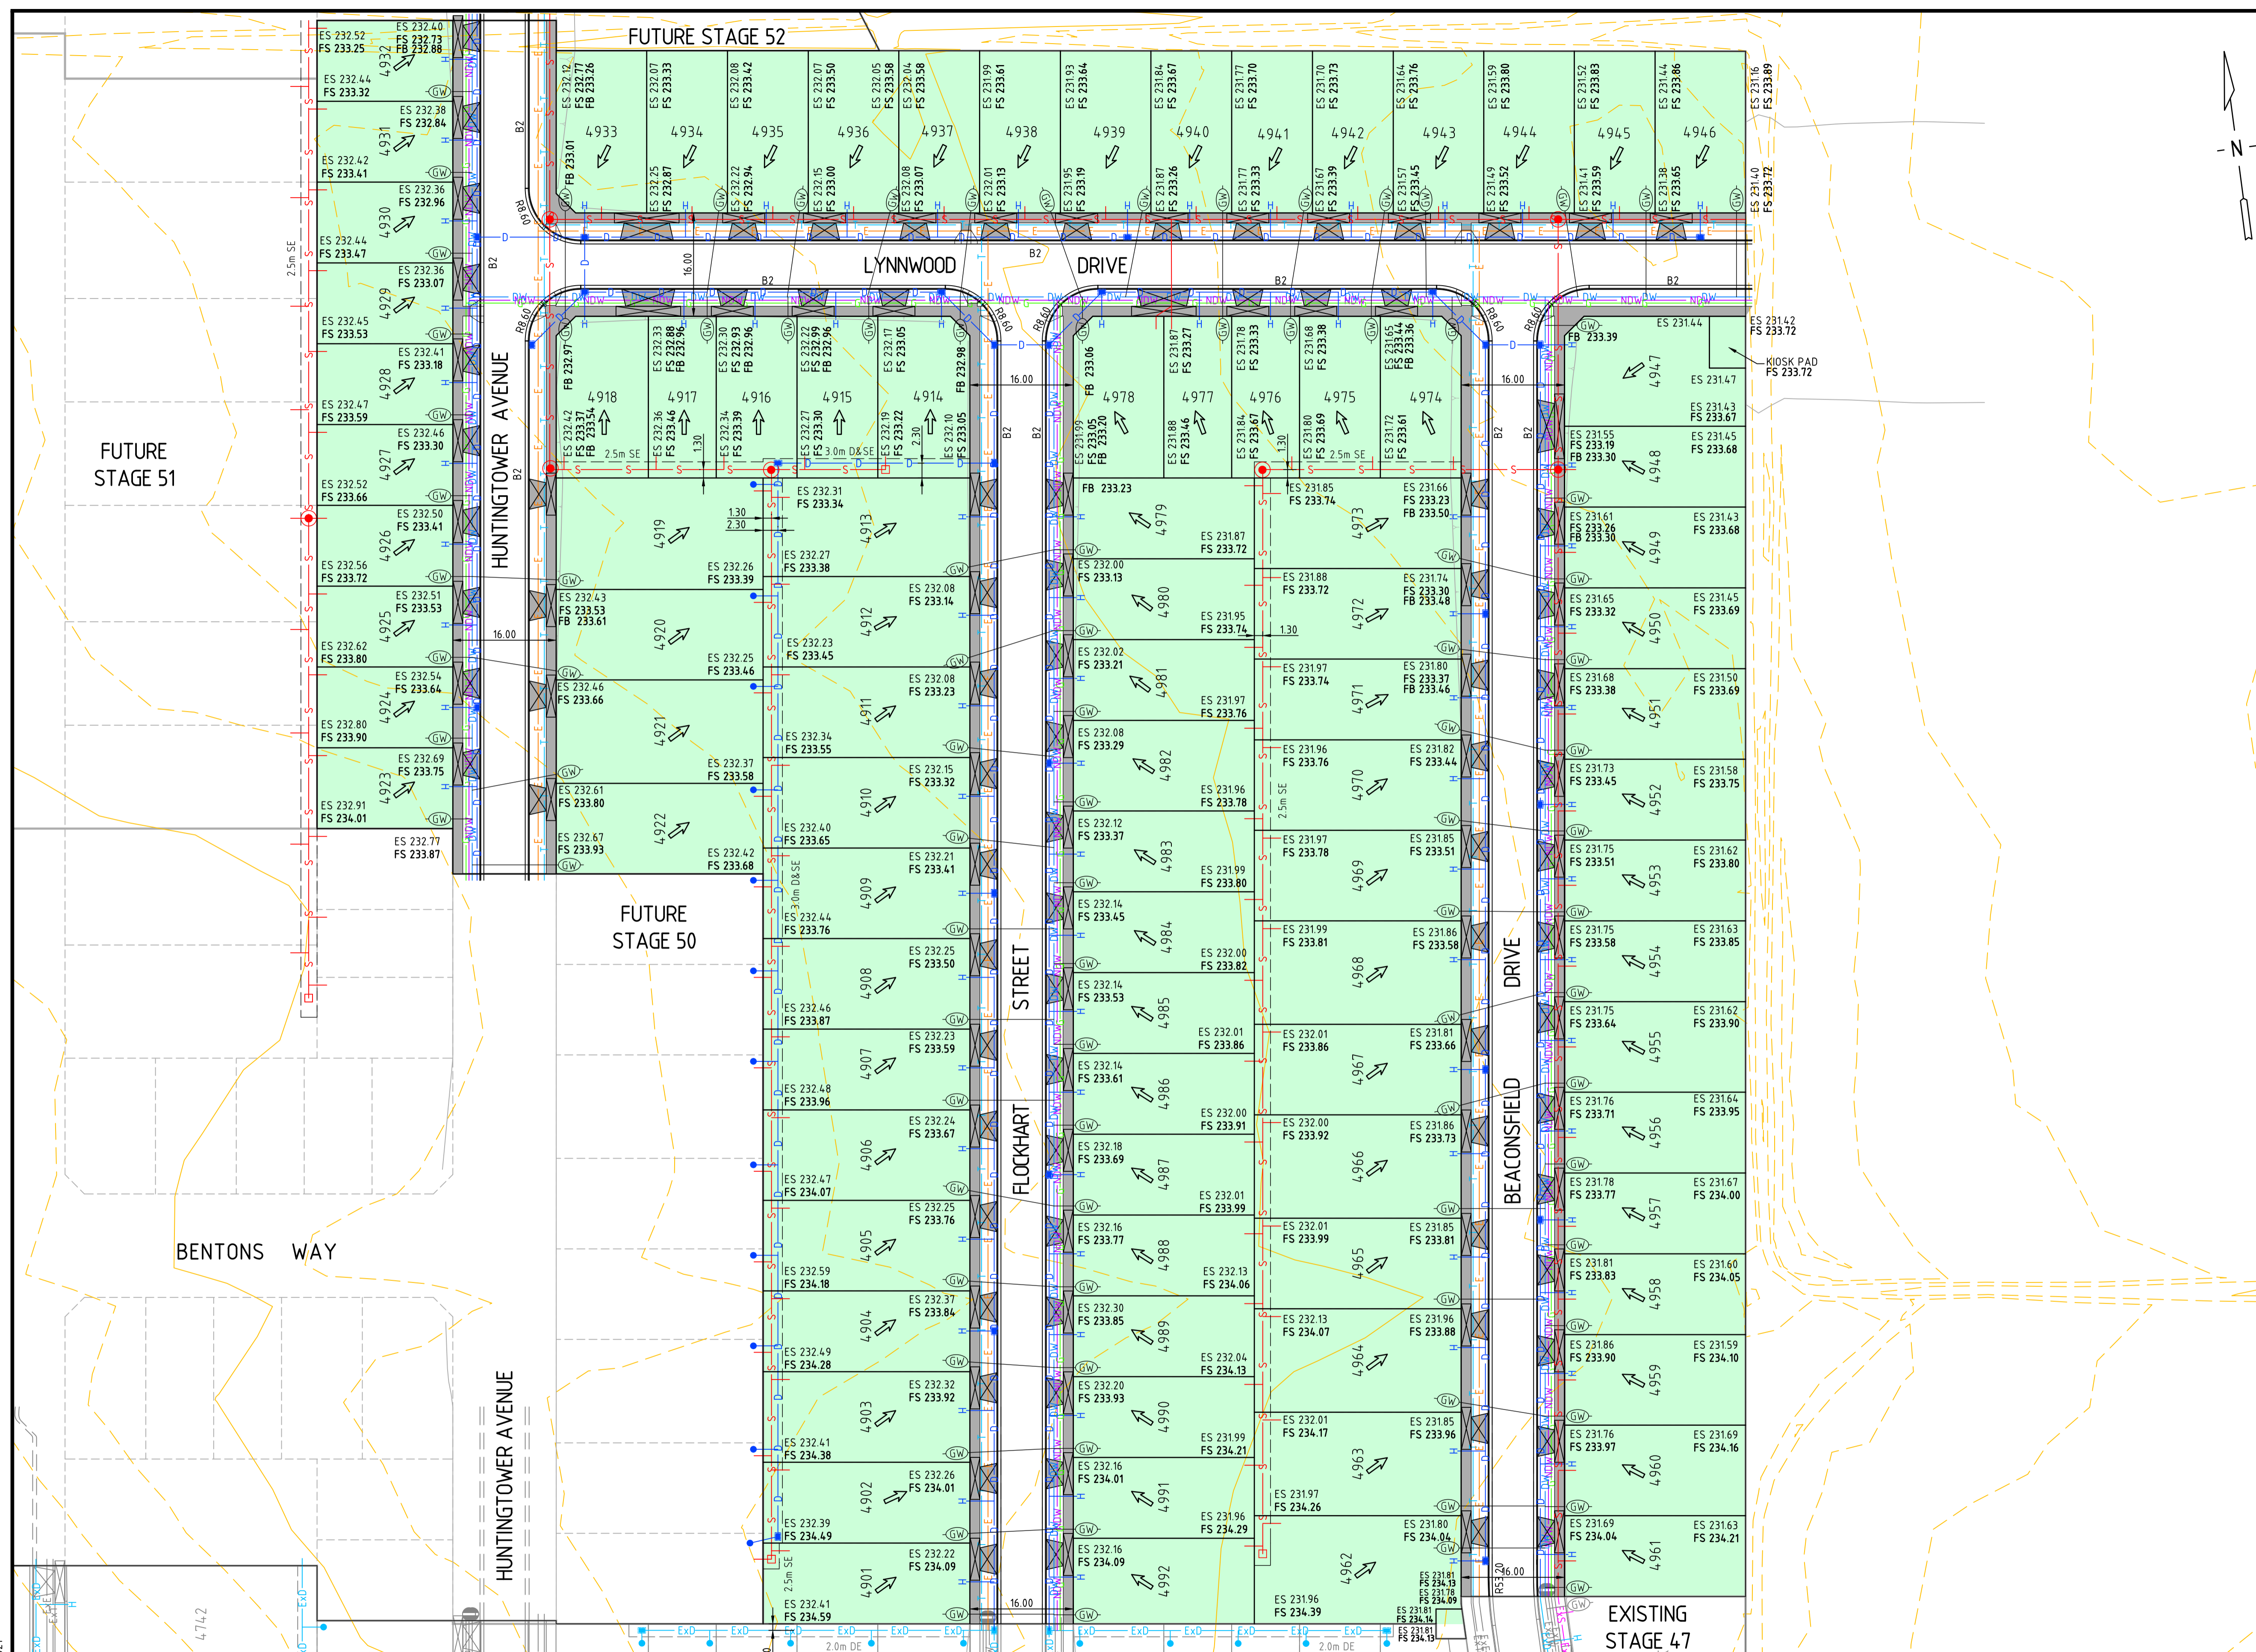


LEGEND - CONTRACT PLAN

- ← LOT GRADE
- 44.5 — EXISTING CONTOURS
- ES 44.60 EXISTING SURFACE LEVEL
- FS 44.60 FINISHED SURFACE LEVEL
- FB 44.60 TOP OF BATTER LEVEL
- TW 44.60 TOP OF WALL SURFACE LEVEL
- BW 44.60 BOTTOM OF WALL SURFACE LEVEL
- BZ KERB AND TYPE
- PROPOSED VEHICLE CROSSING AND FOOTPATH
- R8.6 ARC RADIUS AT LIP OF KERB
- PROPOSED STAGE BOUNDARY
- PROPOSED RETAINING WALL
- BOLLARDS
- 2.0m D E EASEMENT LINE AND TYPE
- G PROPOSED GAS
- NDW PROPOSED NON-DRINKING WATER
- DW PROPOSED DRINKING WATER
- E PROPOSED ELECTRICITY
- T PROPOSED TELCO
- GW PROPOSED GAS AND WATER CONDUIT
- PROPOSED COUNCIL DRAINAGE PIT AND DRAINAGE PIPE
- MD PROPOSED MAIN DRAINAGE PIT AND PIPE
- DRAINAGE PROPERTY INLET CONNECTION
- DRAINAGE HOUSE DRAIN CONNECTION
- PROPOSED SEWER, MAINTENANCE STRUCTURE AND PROPERTY CONNECTION
- PROPOSED MAINTENANCE HOLE
- PROPOSED MAINTENANCE CHAMBER
- PROPOSED MAINTENANCE SHAFT
- PROPOSED INSPECTION SHAFT
- PROPOSED GAS CHECK
- PROPOSED SEWER PIPE STUB
- ExG EXISTING GAS
- ExNDW EXISTING NON-DRINKING WATER
- ExDW EXISTING DRINKING WATER
- ExE EXISTING ELECTRICITY
- ExT EXISTING TELCO
- ExEH EXISTING OVERHEAD ELECTRICITY
- ExOF EXISTING OPTIC FIBRE
- ExGW EXISTING GAS AND WATER CONDUIT
- ExD EXISTING COUNCIL DRAINAGE PIPE, PIT
- ExMD EXISTING MAIN DRAINAGE PIPE, PIT
- EXISTING DRAINAGE PROPERTY INLET CONNECTION
- EXISTING DRAINAGE HOUSE DRAIN CONNECTION
- EXISTING SEWER, MAINTENANCE STRUCTURE AND PROPERTY CONNECTION
- FILL 0-300mm DEPTH
- FILL >300mm DEPTH

WARNING
 ANY DESIGN SURFACE LEVELS SHOWN ARE PRELIMINARY ONLY AND SUBJECT TO FINAL DETAIL DESIGN, DO NOT USE FOR CONSTRUCTION

WARNING
 BEWARE OF UNDERGROUND SERVICES
 THE LOCATIONS OF UNDERGROUND SERVICES ARE APPROXIMATE ONLY AND THEIR EXACT POSITION SHOULD BE PROVEN ON SITE. NO GUARANTEE IS GIVEN THAT ALL EXISTING SERVICES ARE SHOWN. A DBYD ENQUIRY ON 1100 MUST BE MADE BY THE CONTRACTOR PRIOR TO COMMENCEMENT OF WORKS.

DRAWN:	G.SIER	DESIGNED:	J.ZHENG
APPROVED:	G.ROMANCIZ	G.R.	17.09.21
REV	DESCRIPTION	APPROVED	DATE
A	PRELIMINARY ISSUE		

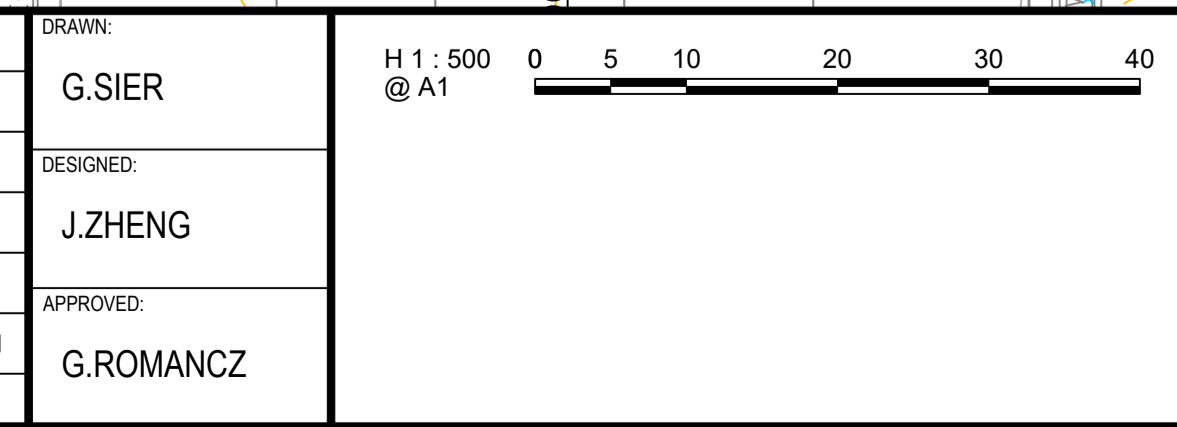

CLIENT:

merrifield
verve
 Ground Floor, 207-213 Waverley Road,
 Malvern East VIC 3145
 TEL : 03 8573 1500 verveprojects.com

COUNCIL:	HUME CITY COUNCIL	PROJECT:	MERRIFIELD LIVING - SECTION D STAGE 49 MICKLEHAM
ISSUE:	PRELIMINARY	MELWAY REF:	366 F1
PROJECT No:	17040-49	DWG No:	CP101
REVISION:			A