


EULINGA STREET

STREET

SUNNYSIDE DRIVE

VALETTA STREET

VALETTA STREET

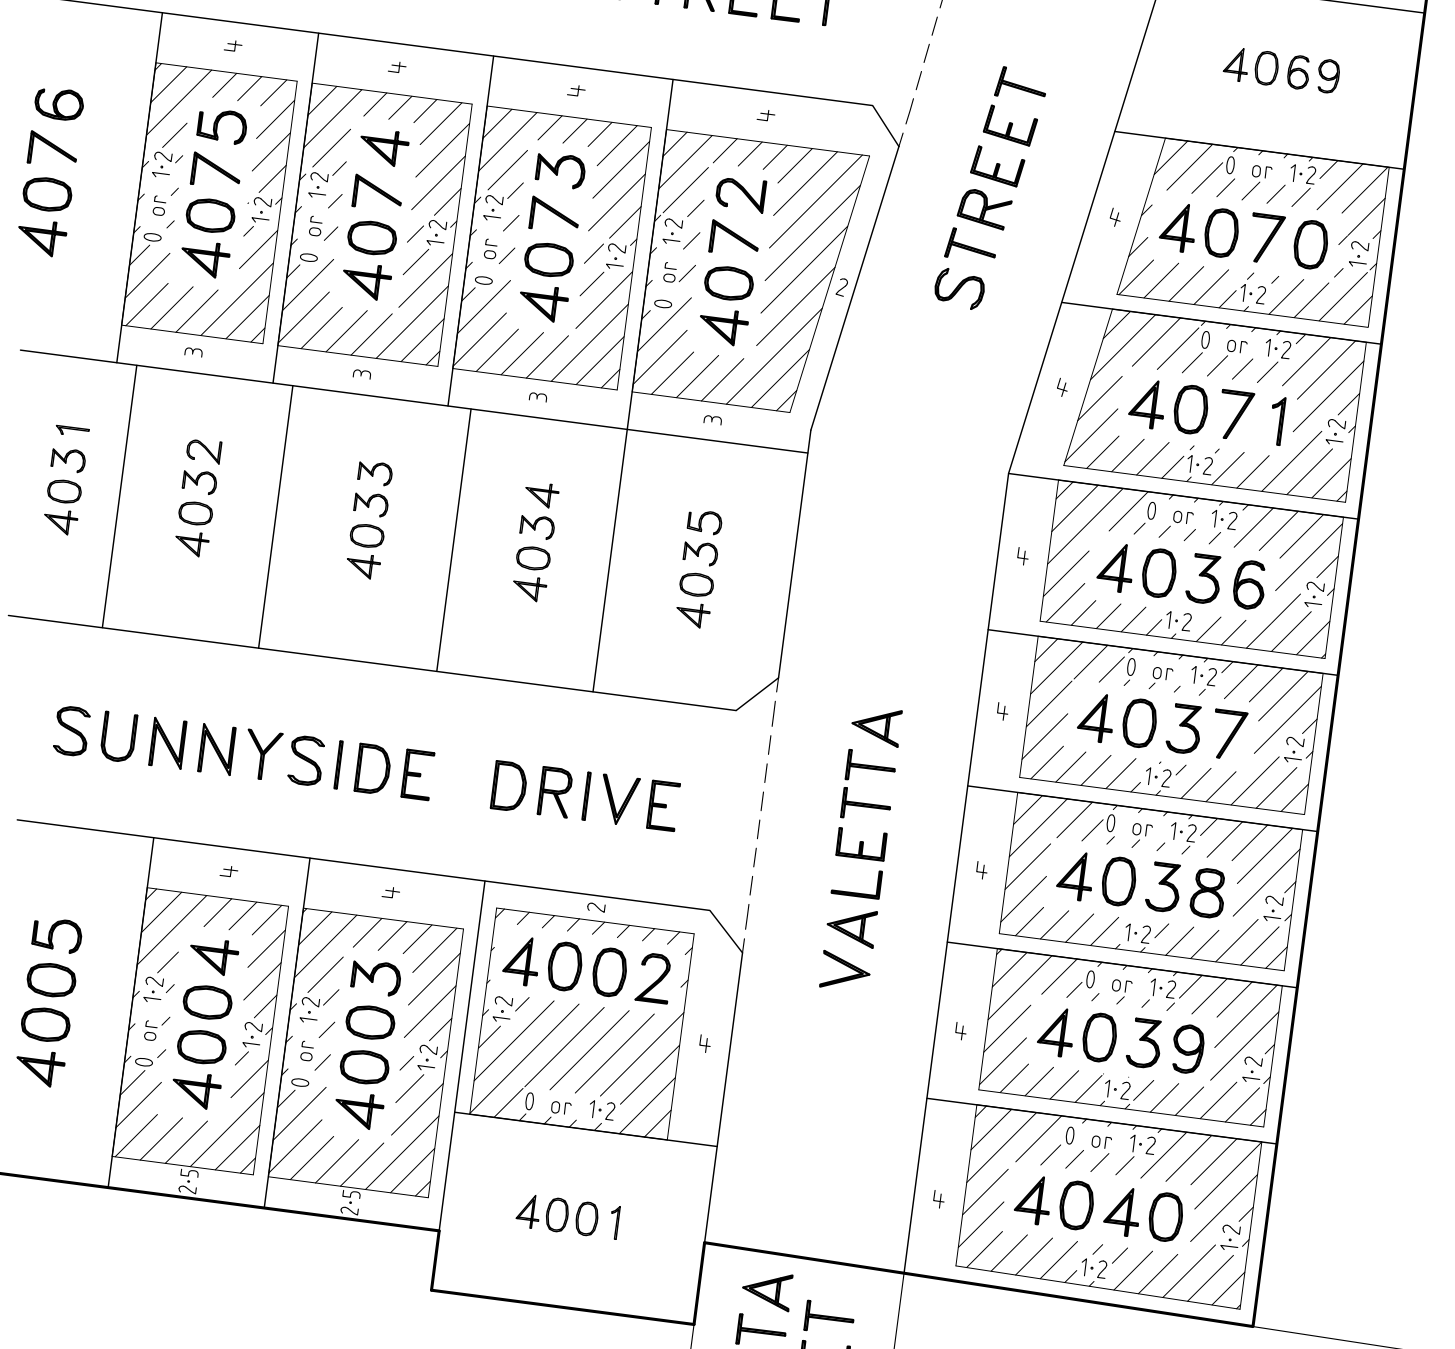

 BUILDING ENVELOPE

NOTE  
FOR FULL LOT & EASEMENT DIMENSIONS REFER TO SHEET 3 ON PS845588X.


Date: 17 December 2020  
Dwg: 329005-ST40-BB



Level 3, 1 Southbank Boulevard  
Southbank, Victoria 3006  
03) 7019 8400  
[www.veris.com.au](http://www.veris.com.au)

DEVELOP WITH CONFIDENCE™  
Formerly **Bosco Jonson**




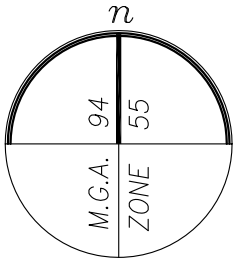

# EULINGA STREET

# WYUNA WAY

# SUNNYSIDE DRIVE

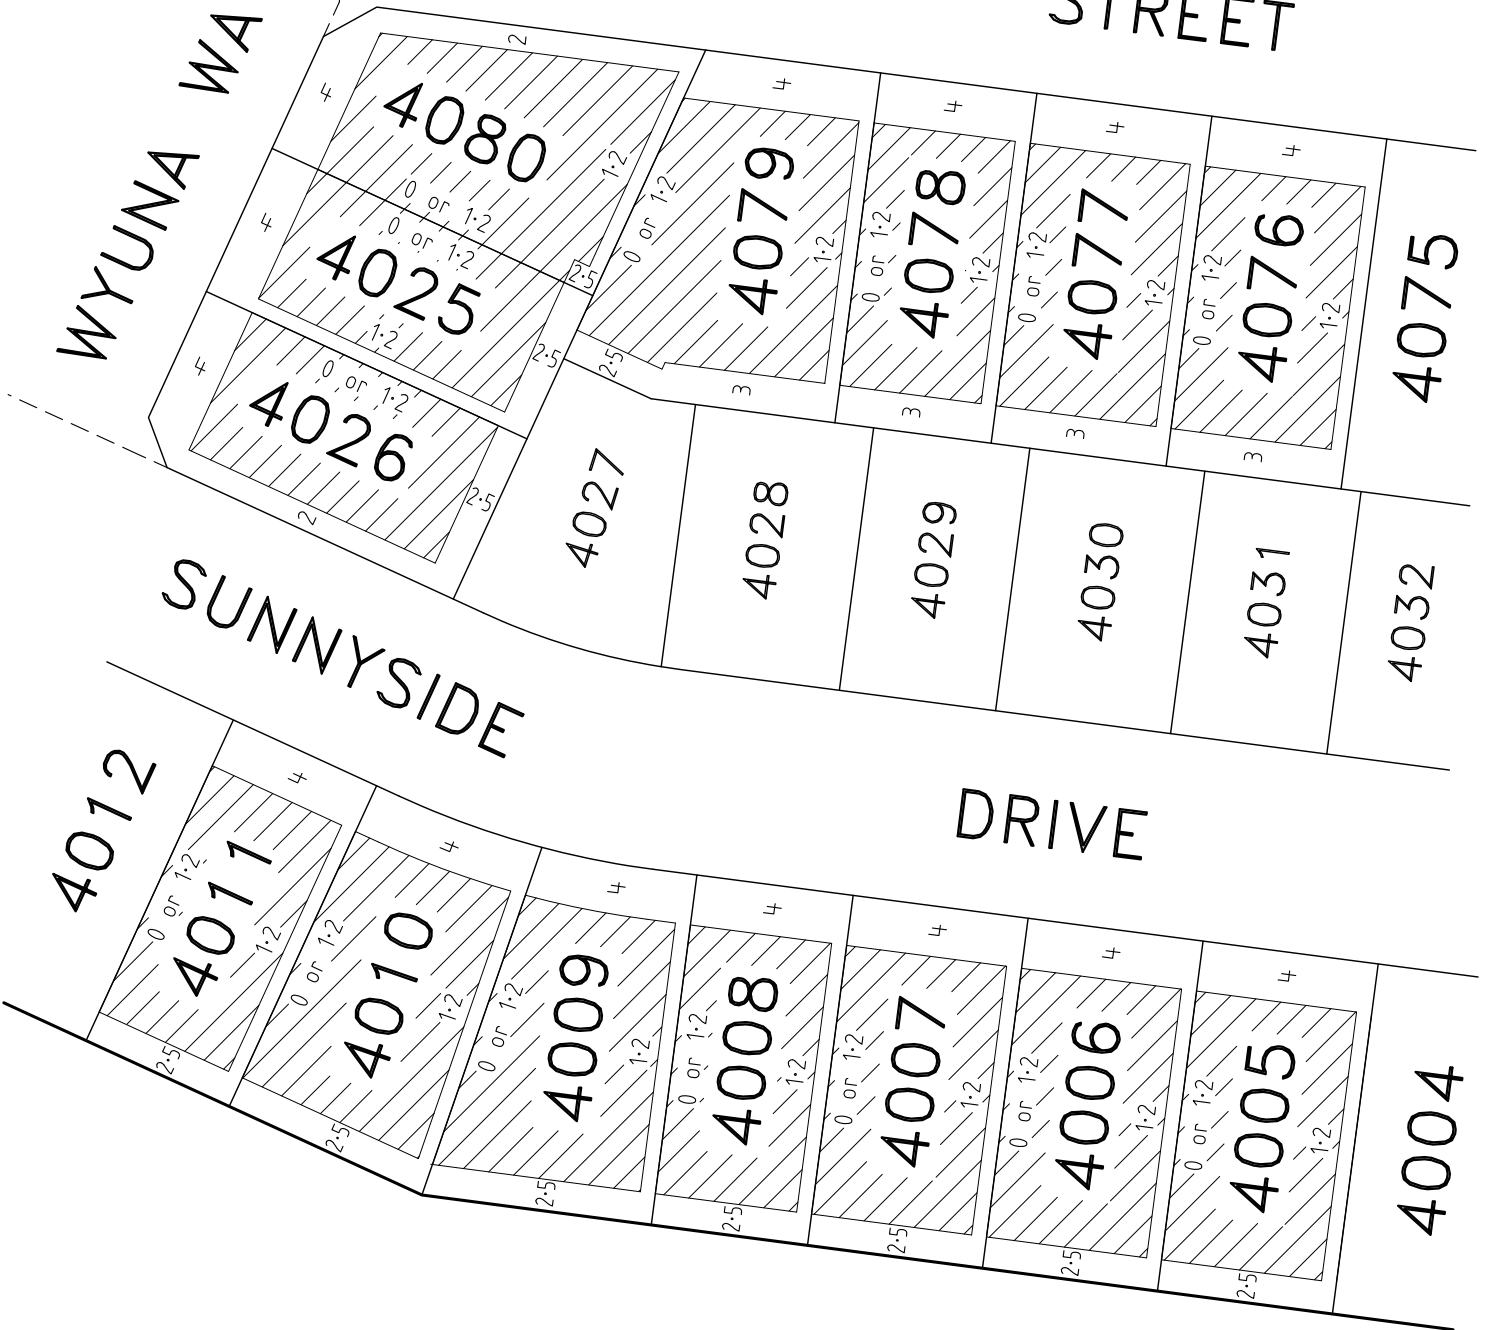

 BUILDING ENVELOPE



**NOTE**  
 THE BUILDING ENVELOPES OF LOTS 4079 & 4080 ARE PARTIALLY DEFINED BY EASEMENT BOUNDARIES.  
 FOR FULL LOT & EASEMENT DIMENSIONS REFER TO SHEETS 3 & 4 ON PS84-5588X.

Date: 17 December 2020  
 Dwg: 329005-ST40-BB



Level 3, 1 Southbank Boulevard  
 Southbank, Victoria 3006  
 03) 7019 8400  
[www.veris.com.au](http://www.veris.com.au)  
 DEVELOP WITH CONFIDENCE™ Formerly **Bosco Jonson**



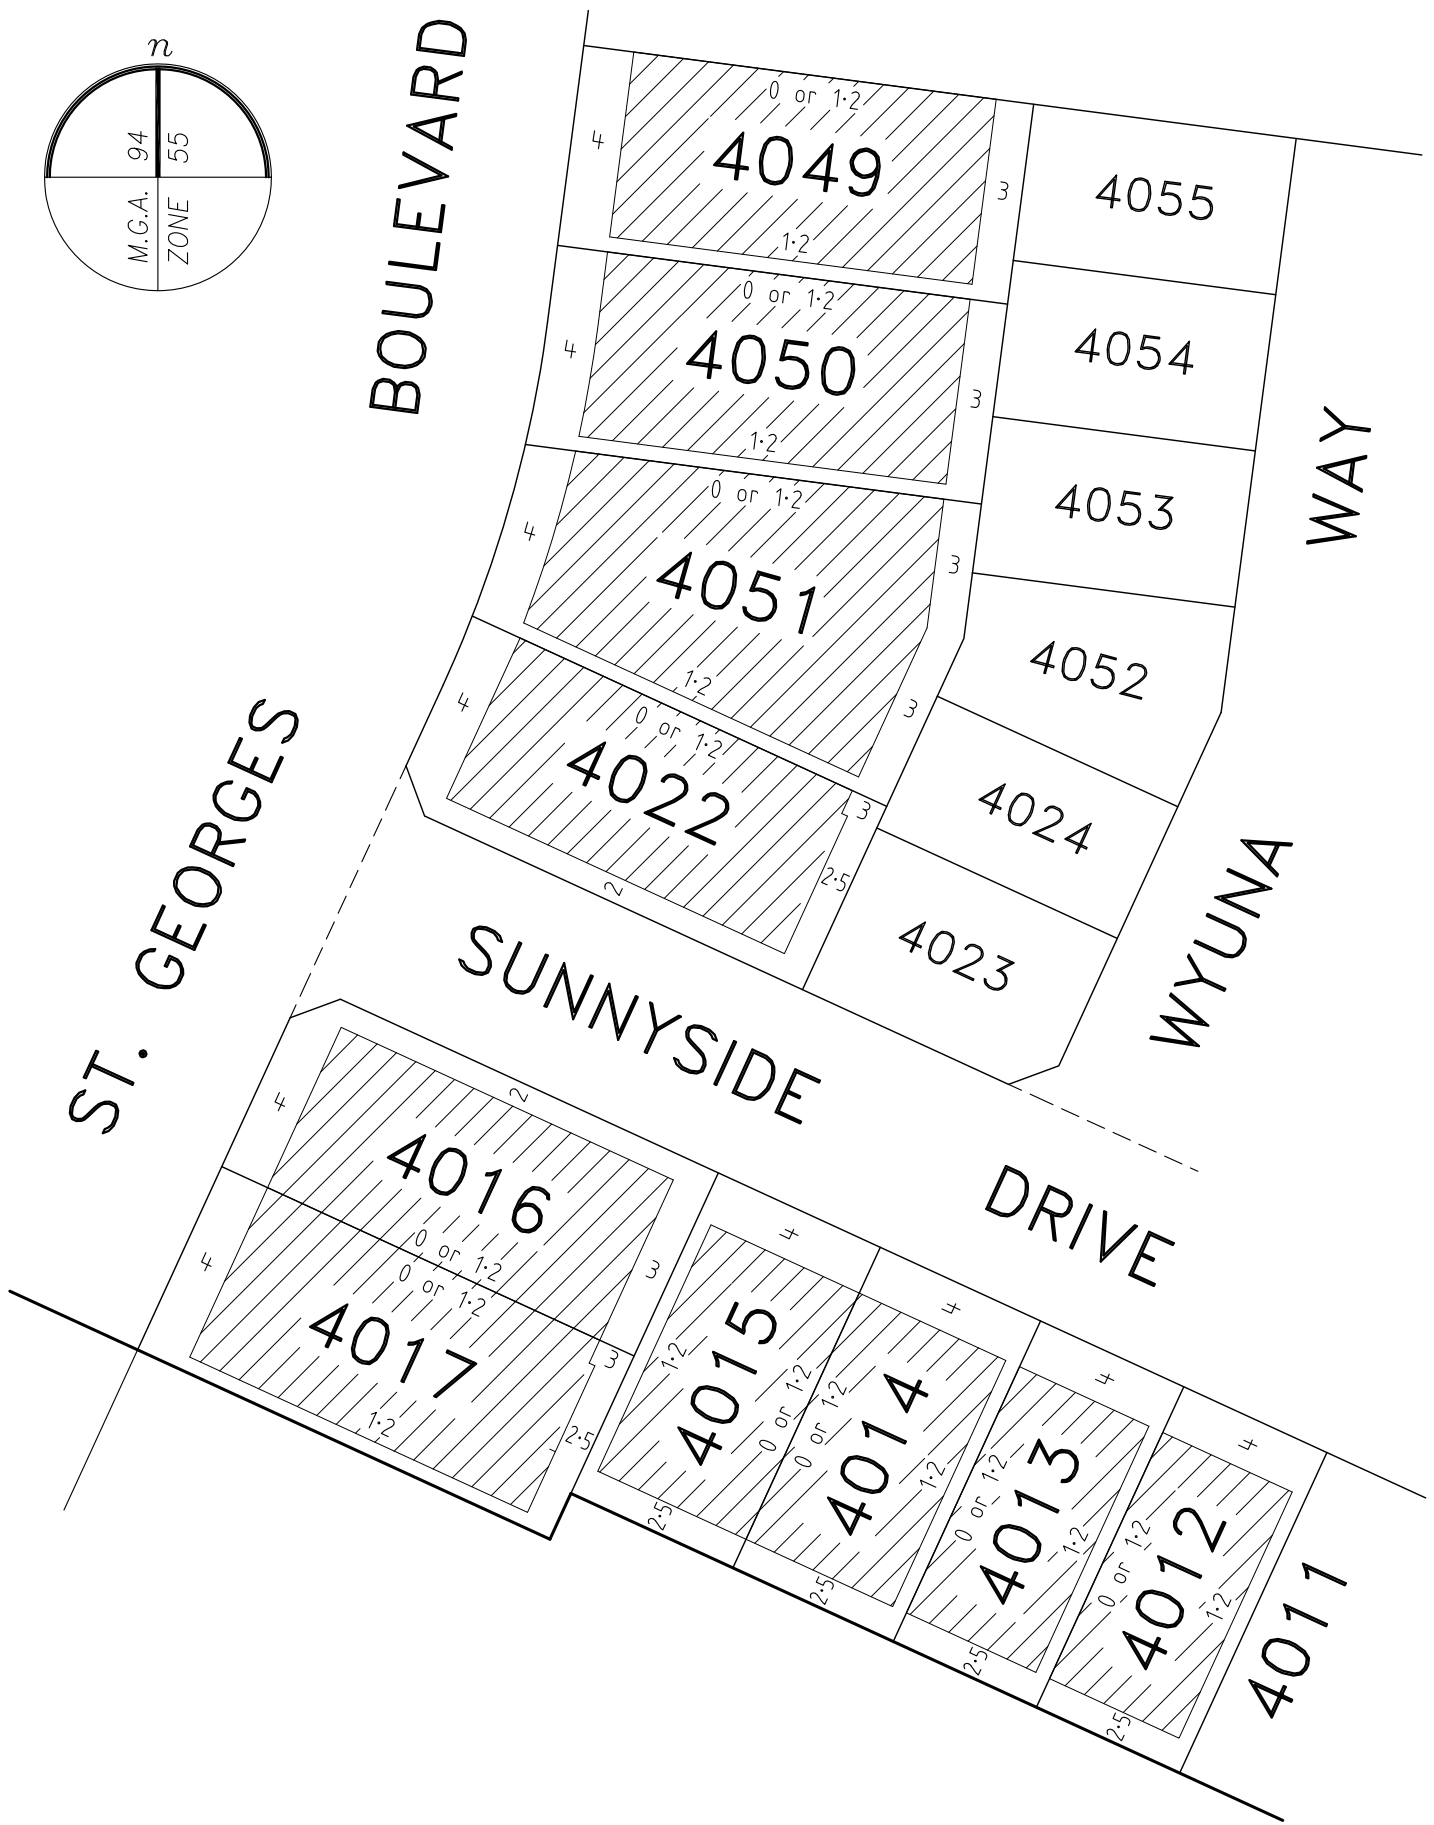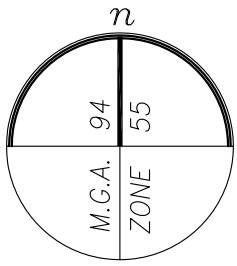


 BUILDING ENVELOPE

**NOTE**

THE BUILDING ENVELOPES OF LOTS 4017 & 4022 ARE PARTIALLY DEFINED BY EASEMENT BOUNDARIES. FOR FULL LOT & EASEMENT DIMENSIONS REFER TO SHEET 4 ON PS845588X.




Date: 17 December 2020  
Dwg: 329005-ST40-BB

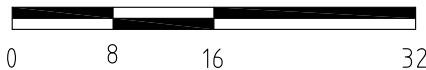

Level 3, 1 Southbank Boulevard  
Southbank, Victoria 3006  
03) 7019 8400

DEVELOP WITH CONFIDENCE™ [www.veris.com.au](http://www.veris.com.au)  
Formerly **Bosco Jonson**



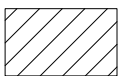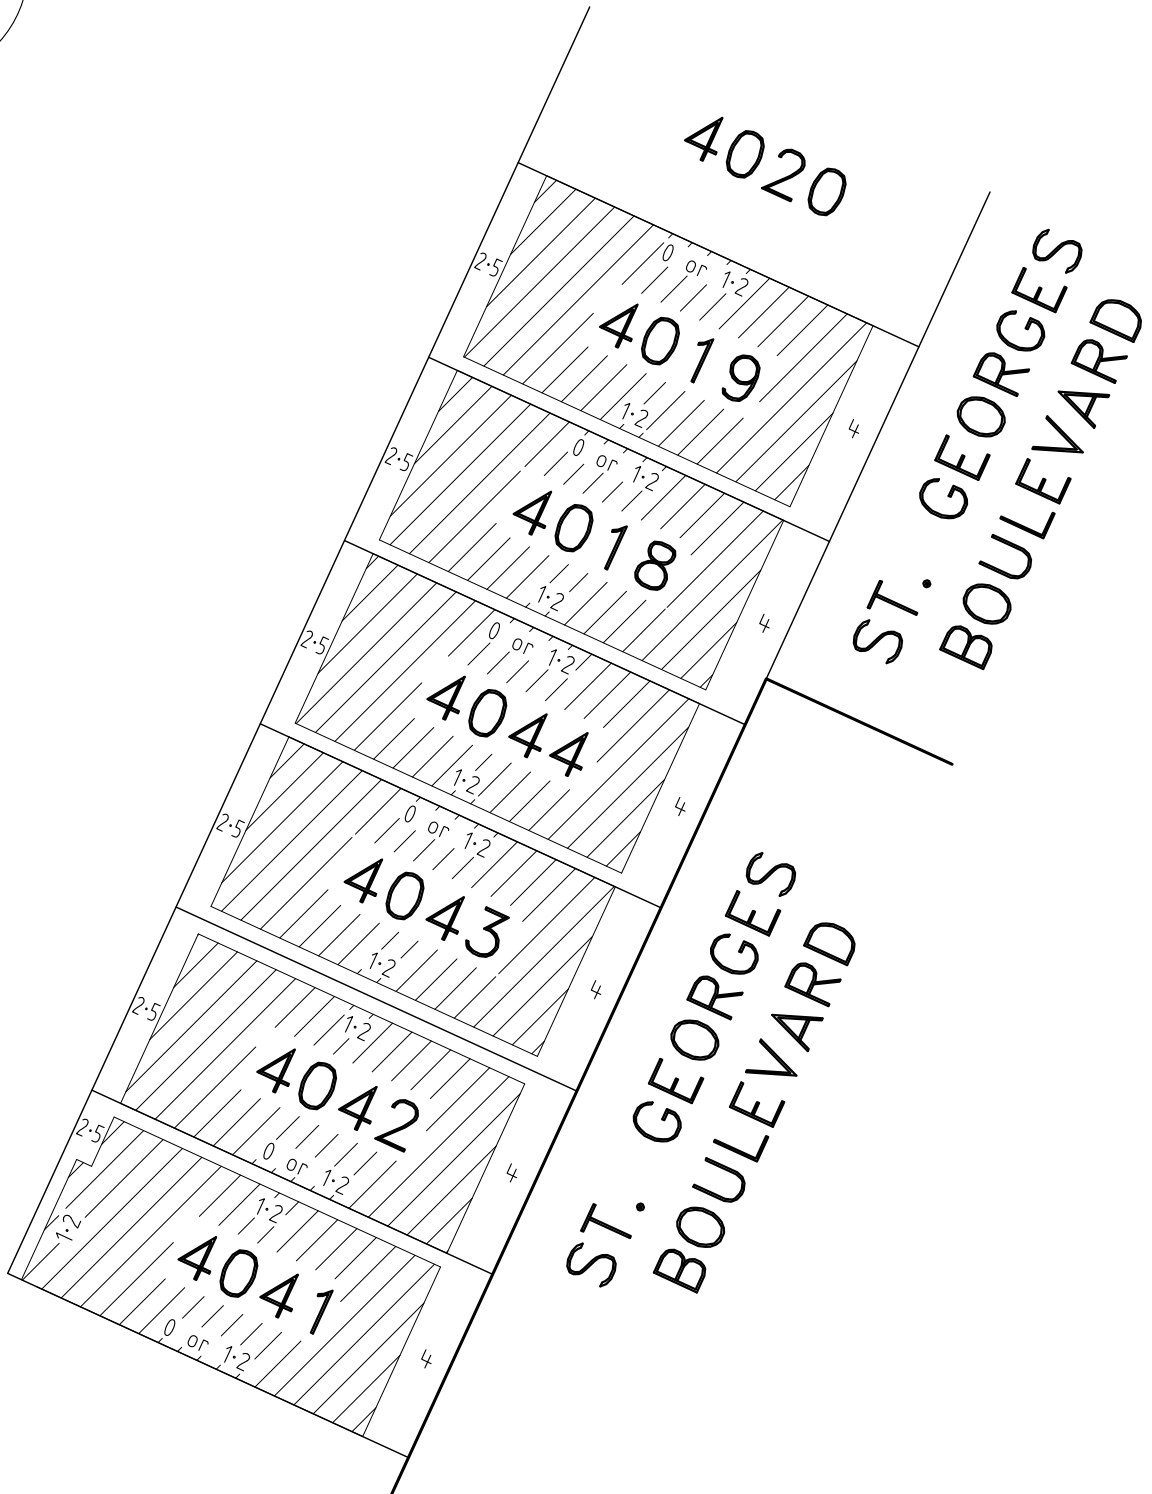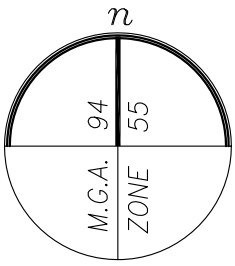


BUILDING ENVELOPE

**NOTE**

THE BUILDING ENVELOPE OF LOT 4041 IS PARTIALLY DEFINED BY EASEMENT BOUNDARIES. FOR FULL LOT & EASEMENT DIMENSIONS REFER TO SHEET 4 ON PS845588X.




Date: 17 December 2020  
Dwg: 329005-ST40-BB

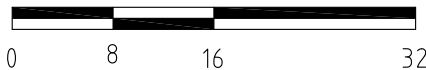

Level 3, 1 Southbank Boulevard  
Southbank, Victoria 3006  
03) 7019 8400  
[www.veris.com.au](http://www.veris.com.au)

DEVELOP WITH CONFIDENCE™  
Formerly **Bosco Jonson**



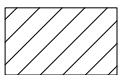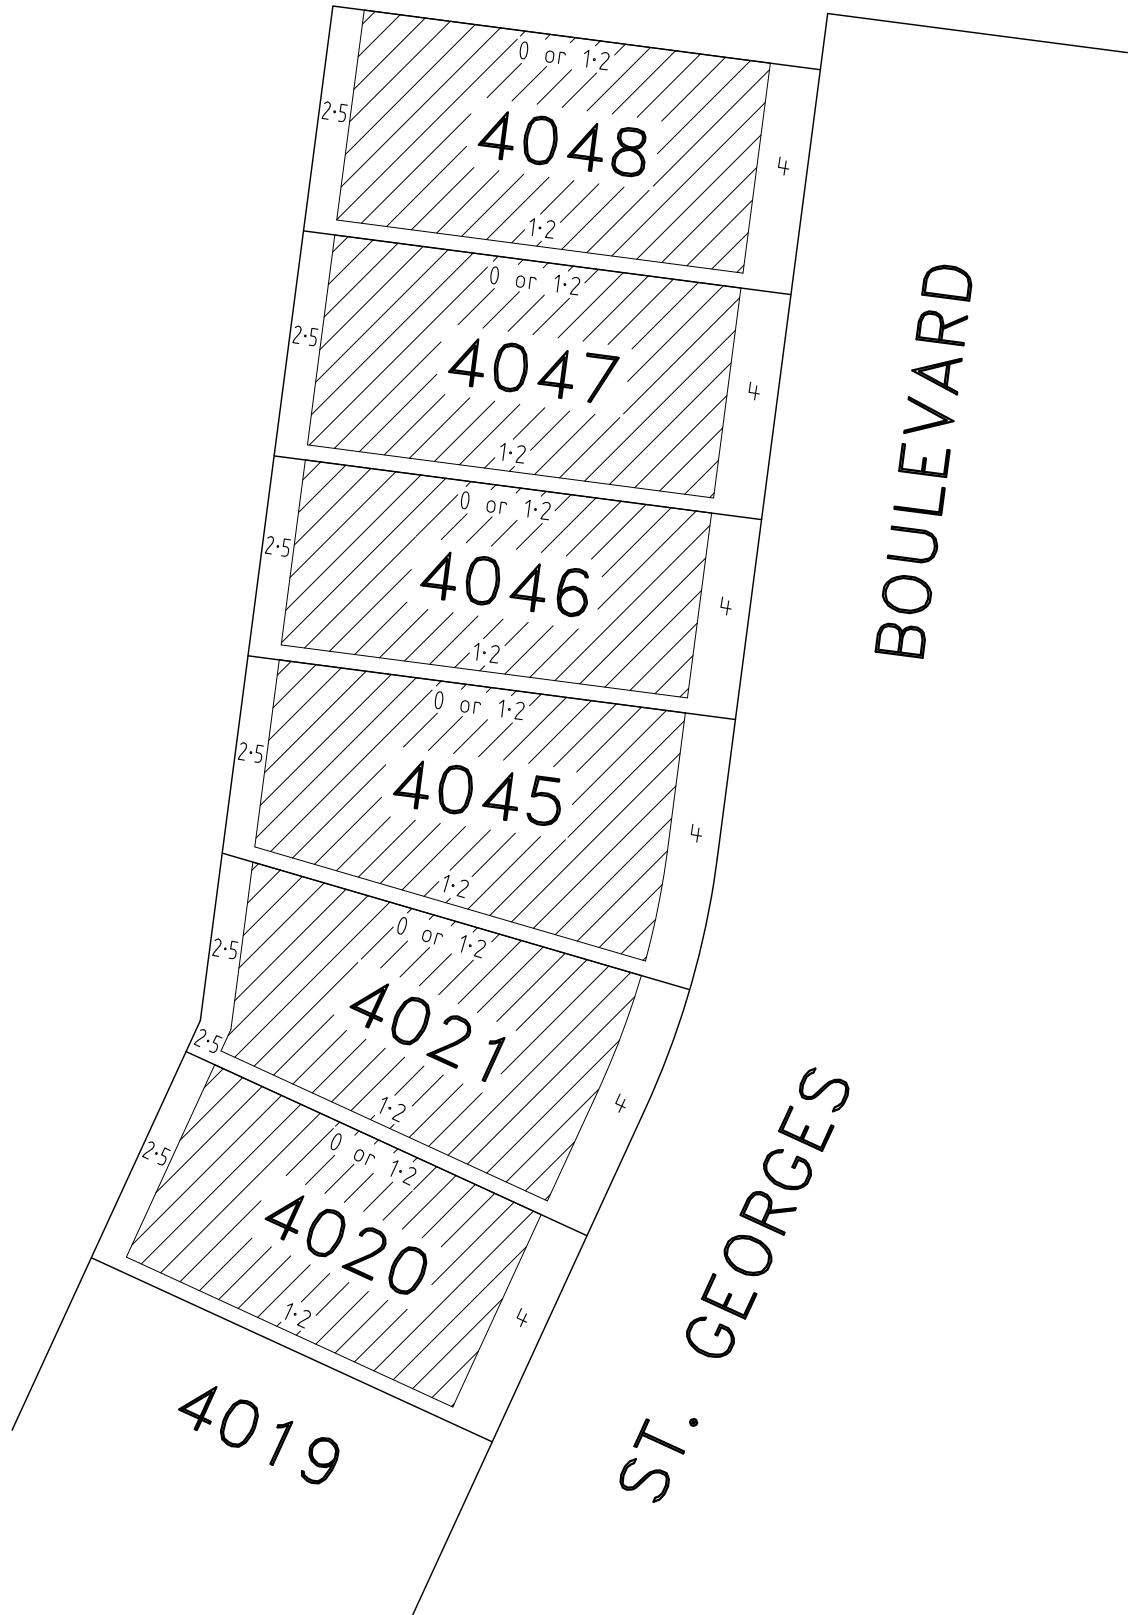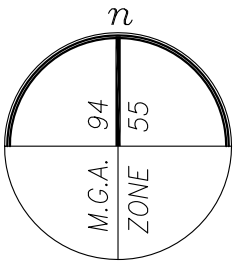


BUILDING ENVELOPE

**NOTE**

FOR FULL LOT & EASEMENT DIMENSIONS REFER TO SHEET 4 ON PS845588X.

Date: 17 December 2020  
Dwg: 329005-ST40-BB

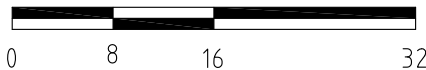

Level 3, 1 Southbank Boulevard  
Southbank, Victoria 3006  
03) 7019 8400  
[www.veris.com.au](http://www.veris.com.au)

DEVELOP WITH CONFIDENCE™ Formerly **Bosco Jonson**

