
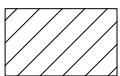


WYUNA WAY
WYUNA WAY

FALCONER DRIVE

SPENSLEY WAY

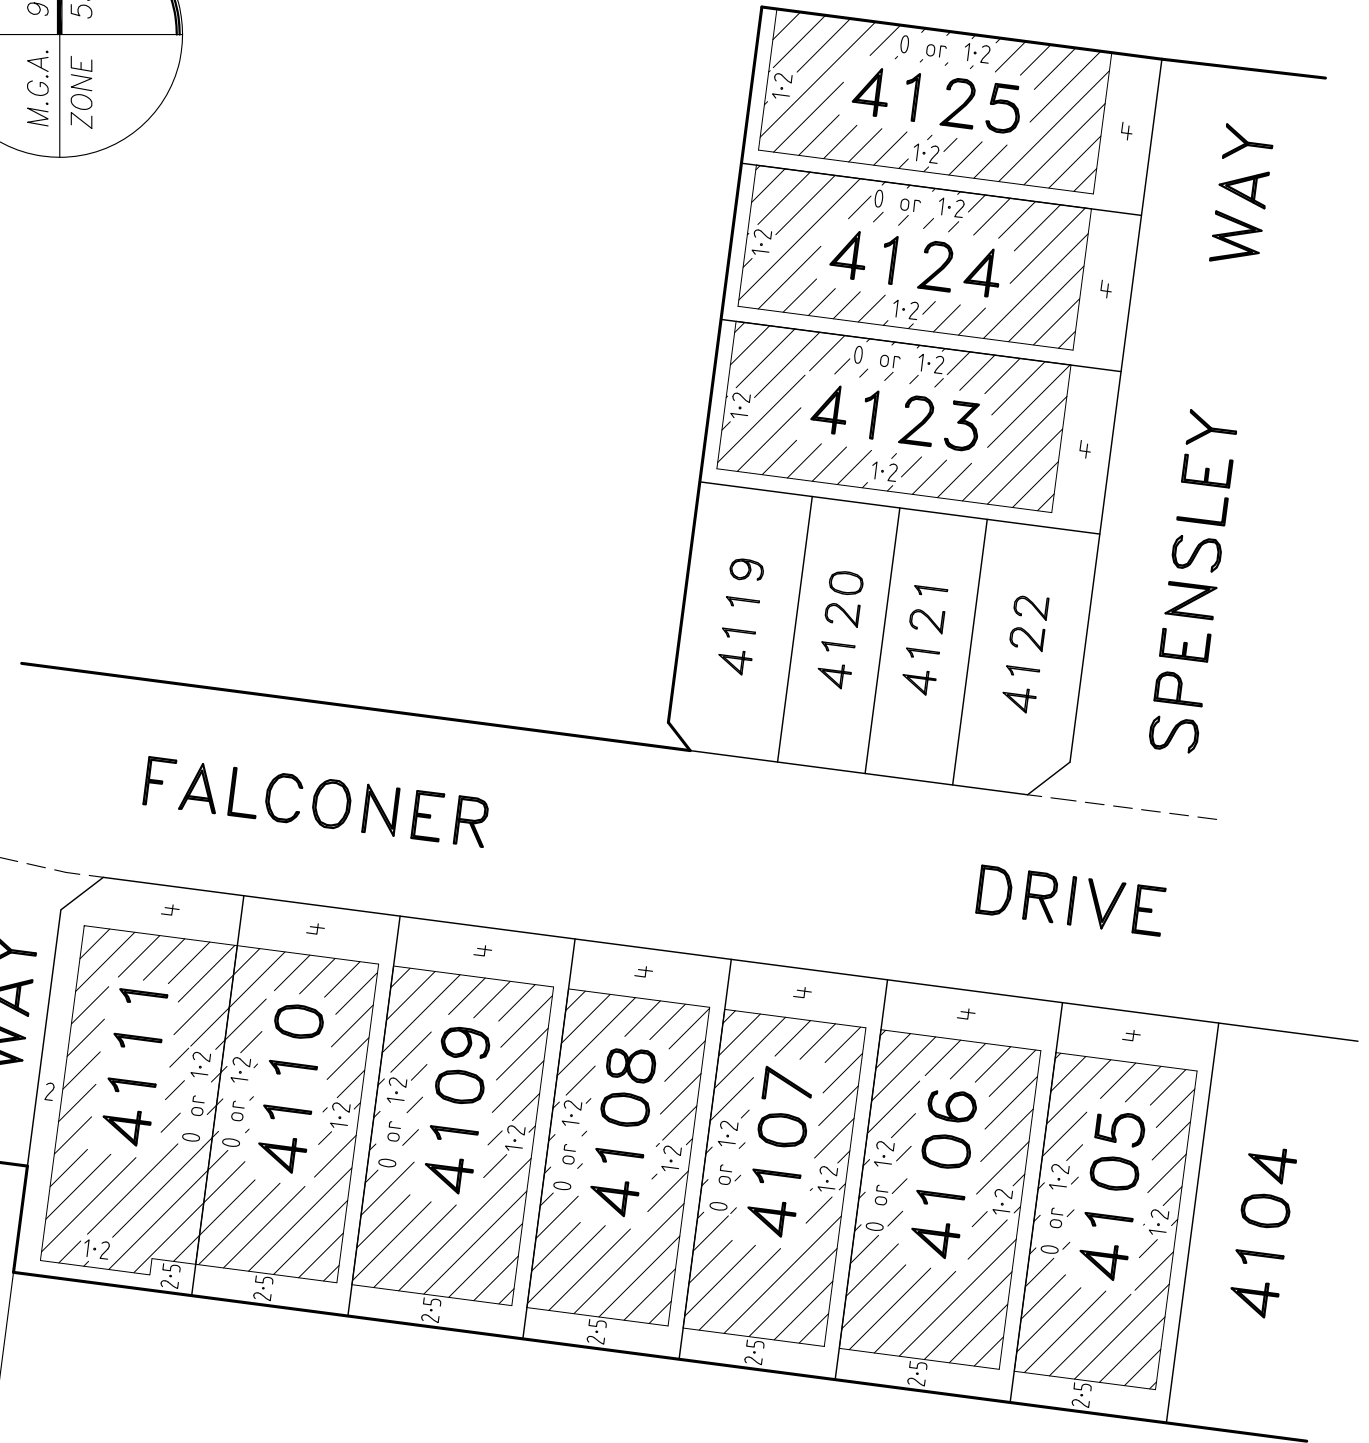


BUILDING ENVELOPE

NOTE

THE BUILDING ENVELOPE OF LOT 4111 IS PARTIALLY DEFINED BY EASEMENT BOUNDARIES. FOR FULL LOT & EASEMENT DIMENSIONS REFER TO SHEET 3 ON PS845595B.




Date: 04 October 2021
Dwg: 329005-ST41-BC

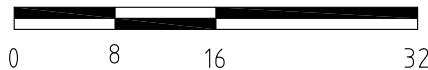

Level 3, 1 Southbank Boulevard
Southbank, Victoria 3006
03) 7019 8400
www.veris.com.au

DEVELOP WITH CONFIDENCE™
Formerly **Bosco Jonson**



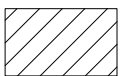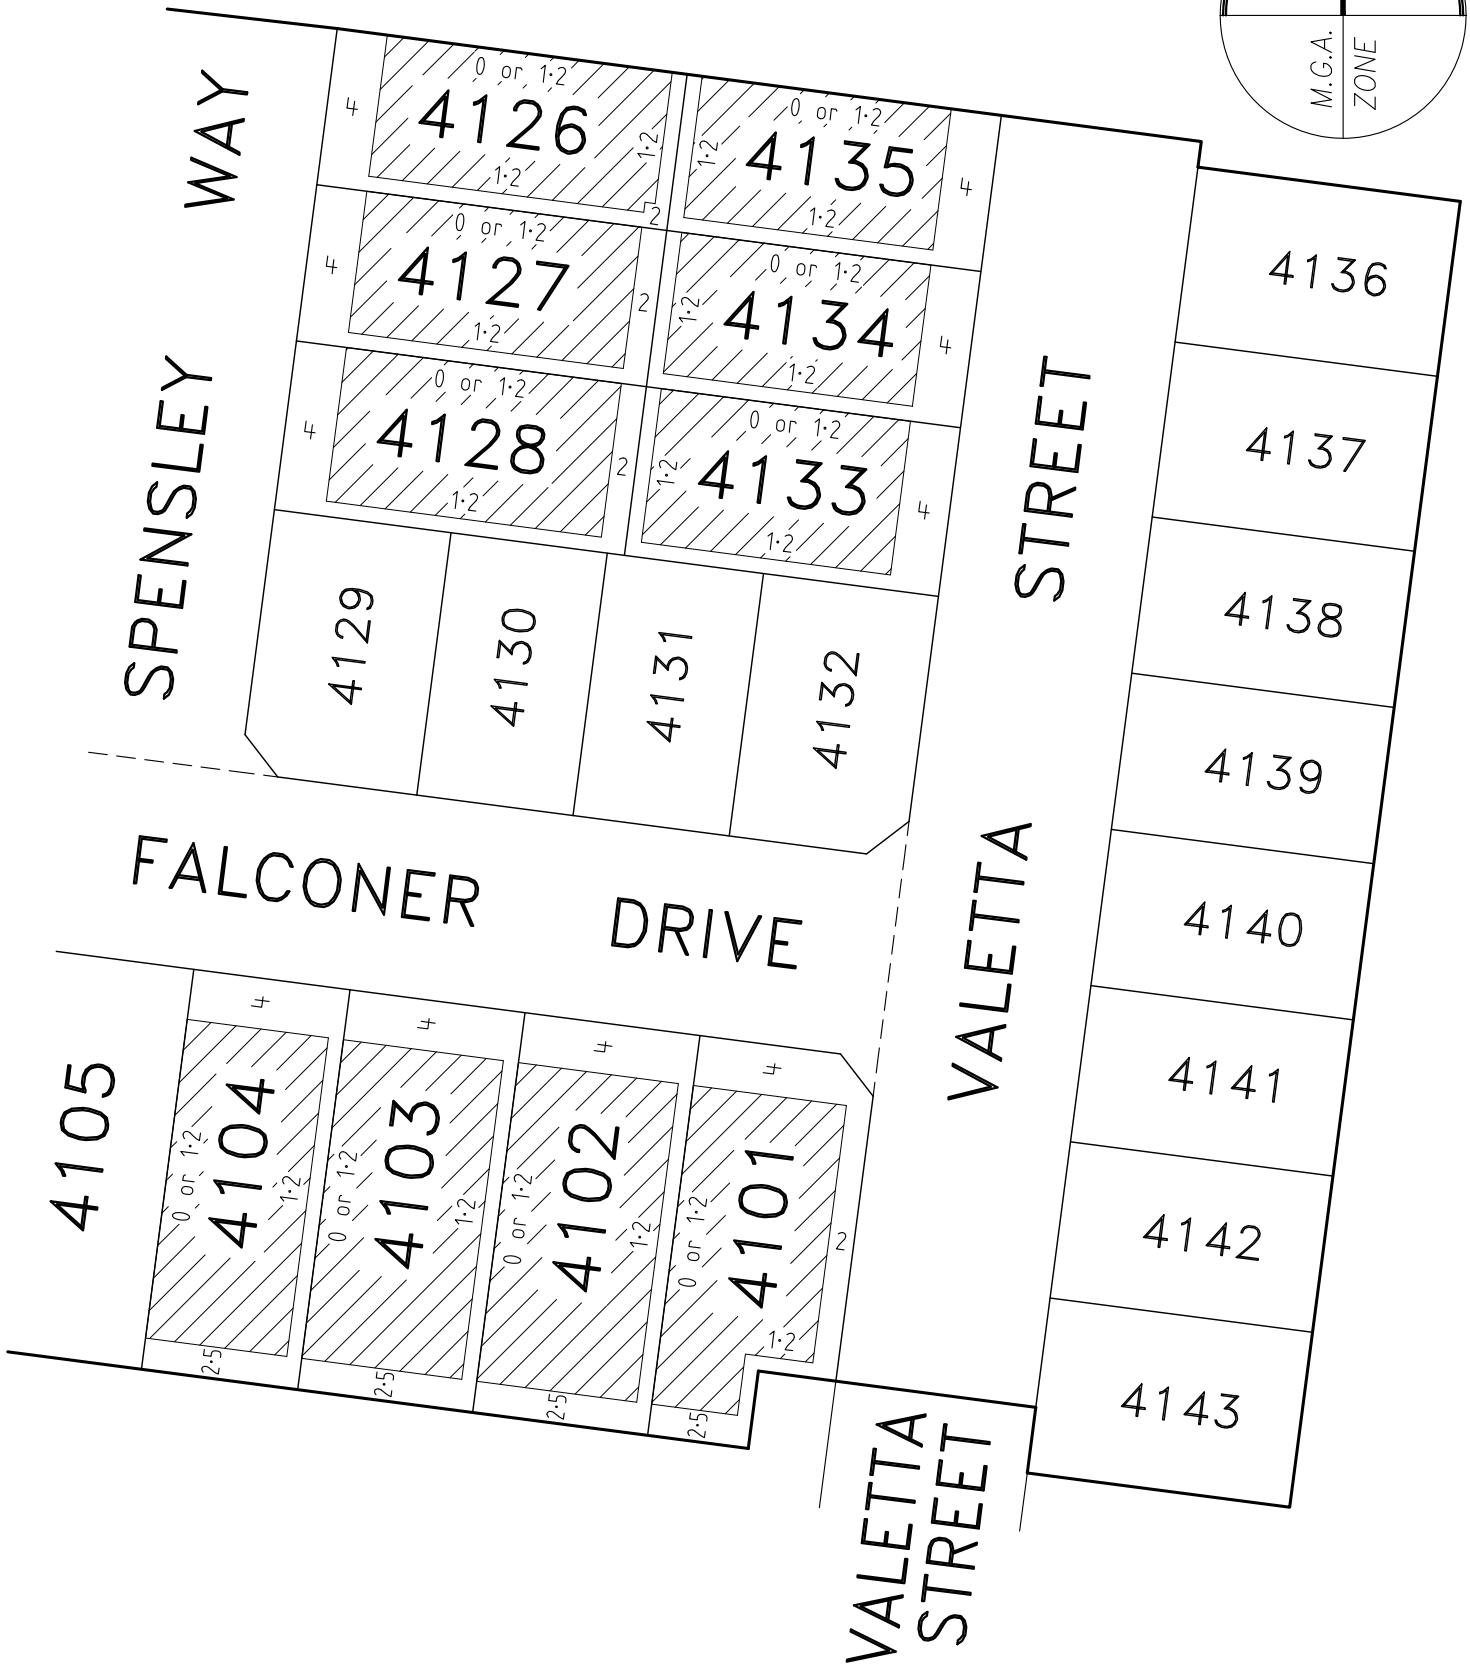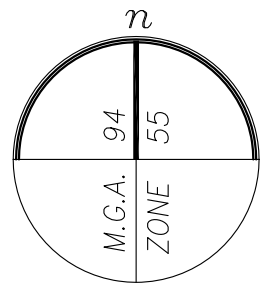


BUILDING ENVELOPE

NOTE

THE BUILDING ENVELOPE OF LOT 4126 IS PARTIALLY DEFINED BY EASEMENT BOUNDARIES. FOR FULL LOT & EASEMENT DIMENSIONS REFER TO SHEET 3 ON PS845595B.

Date: 04 October 2021
Dwg: 329005-ST41-BC

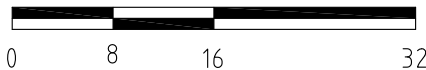

Level 3, 1 Southbank Boulevard
Southbank, Victoria 3006
03) 7019 8400
www.veris.com.au

DEVELOP WITH CONFIDENCE™ Formerly **Bosco Jonson**

