


NOTE

THE BUILDING ENVELOPE OF LOT 4233 IS PARTIALLY DEFINED BY EASEMENT BOUNDARIES. FOR FULL LOT & EASEMENT DIMENSIONS REFER TO SHEET 3 ON PS845596Y.




Date: 14 January 2022
Dwg: 329005-ST42-BC

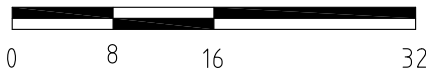

Level 3, 1 Southbank Boulevard
Southbank, Victoria 3006
03) 7019 8400

DEVELOP WITH CONFIDENCE™
www.veris.com.au
Formerly **Bosco Jonson**



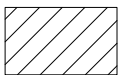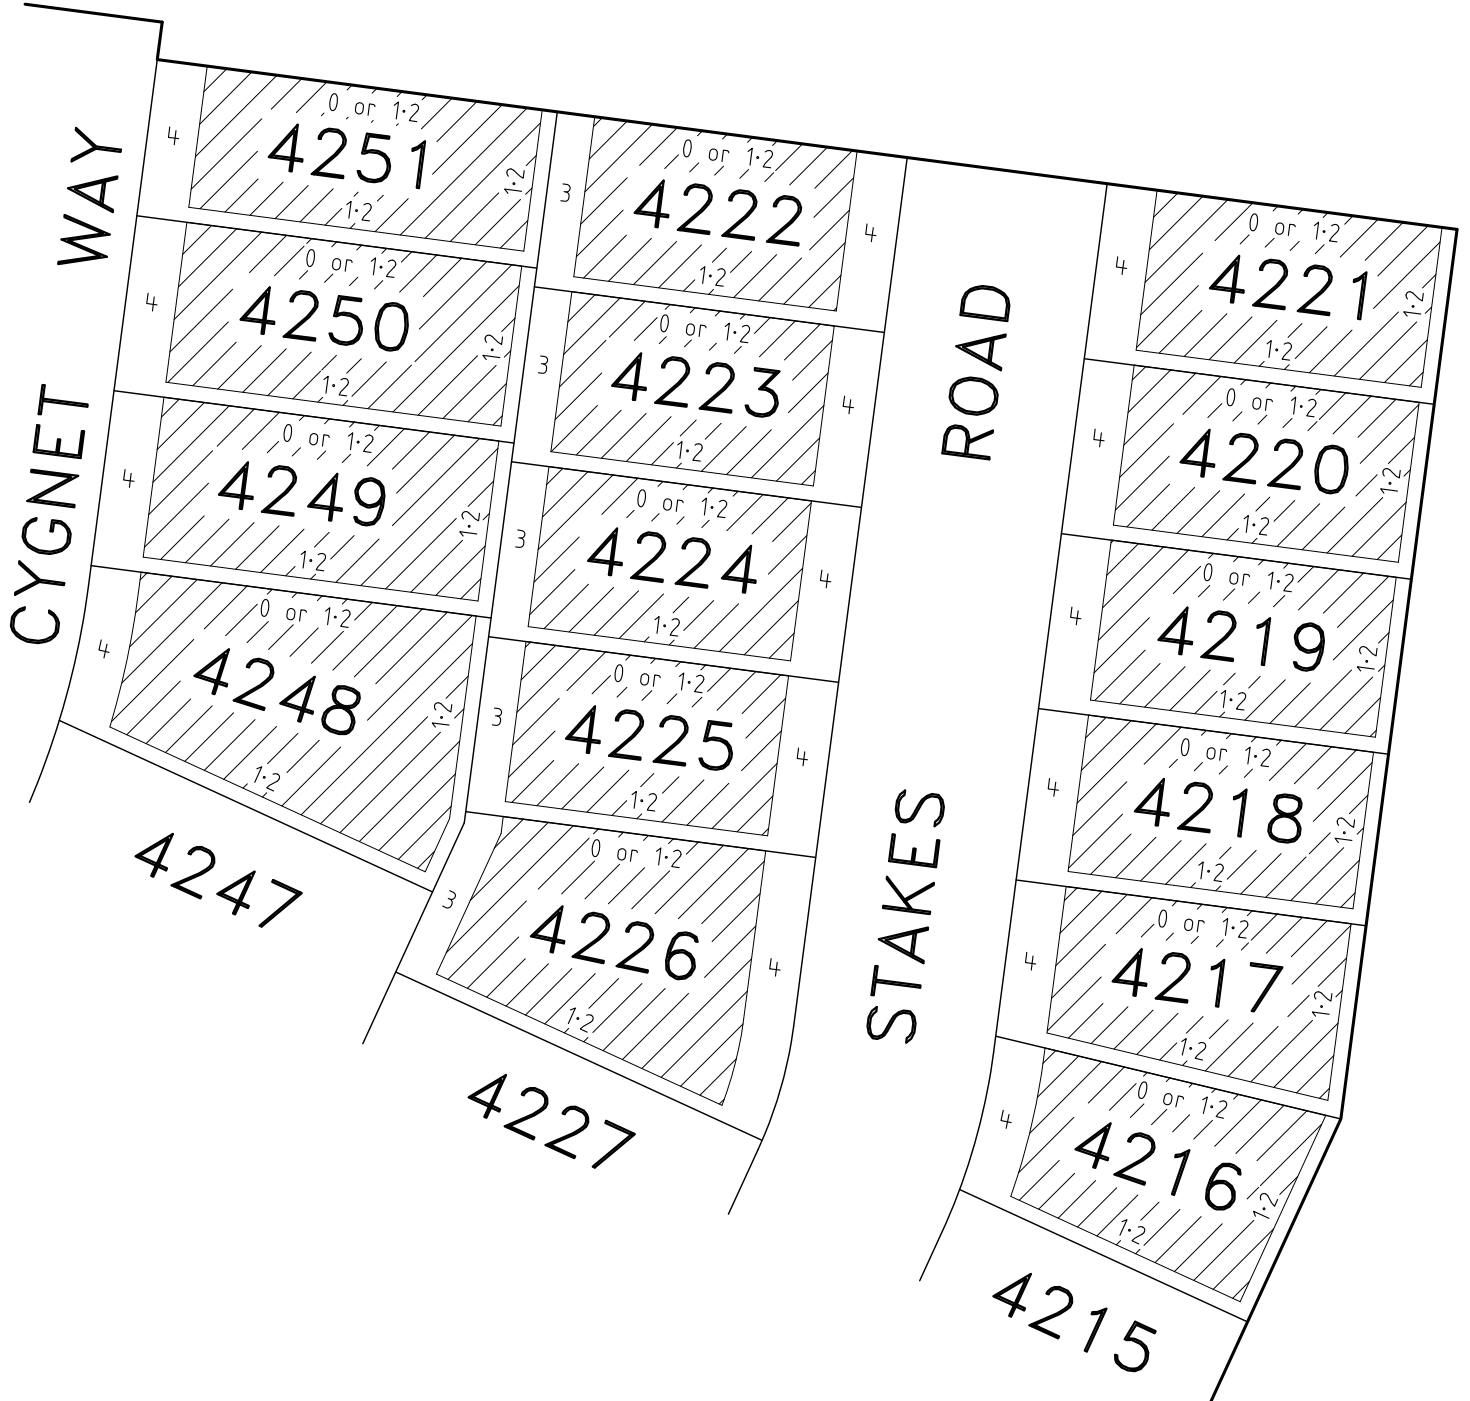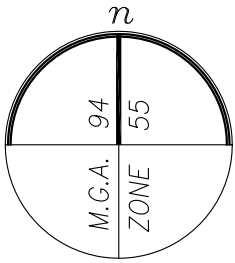

BUILDING ENVELOPE

NOTE

FOR FULL LOT & EASEMENT DIMENSIONS REFER TO SHEET 3 ON PS845596Y.



Date: 14 January 2022
Dwg: 329005-ST42-BC



Level 3, 1 Southbank Boulevard
Southbank, Victoria 3006
03) 7019 8400
www.veris.com.au

DEVELOP WITH CONFIDENCE™ Formerly **Bosco Jonson**




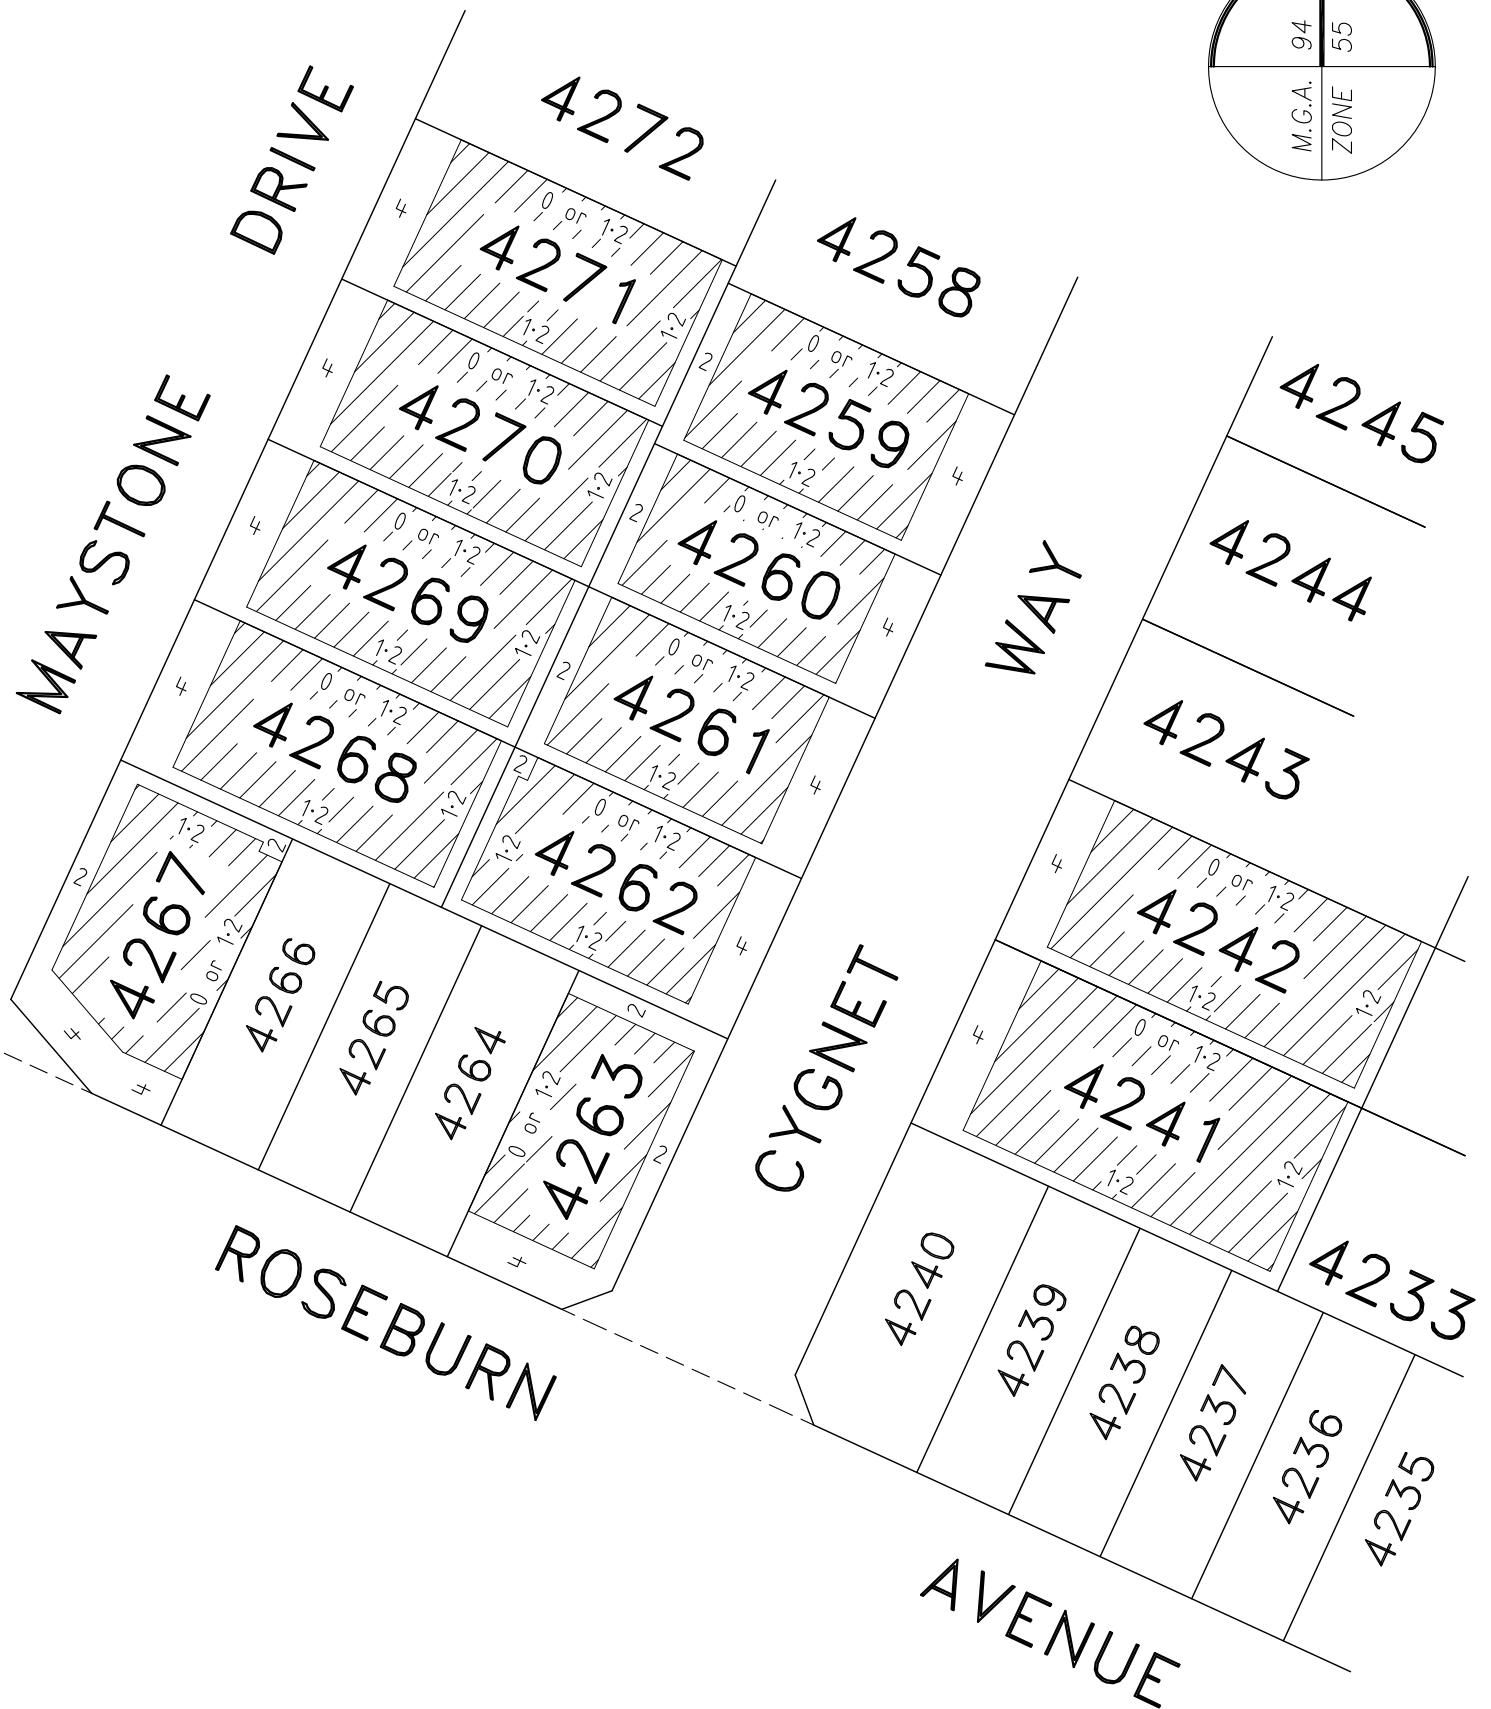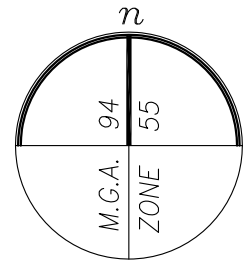

 BUILDING ENVELOPE



NOTE
 THE BUILDING ENVELOPE OF LOTS 4262 & 4267 ARE PARTIALLY DEFINED BY EASEMENT BOUNDARIES. FOR FULL LOT & EASEMENT DIMENSIONS REFER TO SHEETS 3 & 4 ON PS845596Y.

Date: 14 January 2022
 Dwg: 329005-ST42-BC

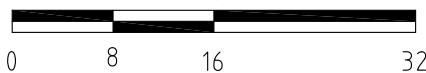

Level 3, 1 Southbank Boulevard
 Southbank, Victoria 3006
 (03) 7019 8400
www.veris.com.au
 DEVELOP WITH CONFIDENCE™ Formerly **Bosco Jonson**



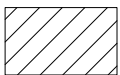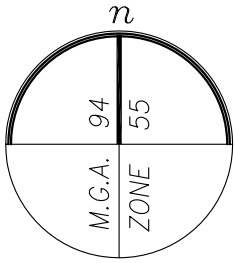


BUILDING ENVELOPE

NOTE

FOR FULL LOT & EASEMENT DIMENSIONS REFER TO SHEETS 3 & 4 ON PS845596Y.



Date: 14 January 2022
Dwg: 329005-ST42-BC

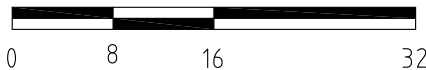

Level 3, 1 Southbank Boulevard
Southbank, Victoria 3006
03) 7019 8400
www.veris.com.au

DEVELOP WITH CONFIDENCE™ Formerly **Bosco Jonson**



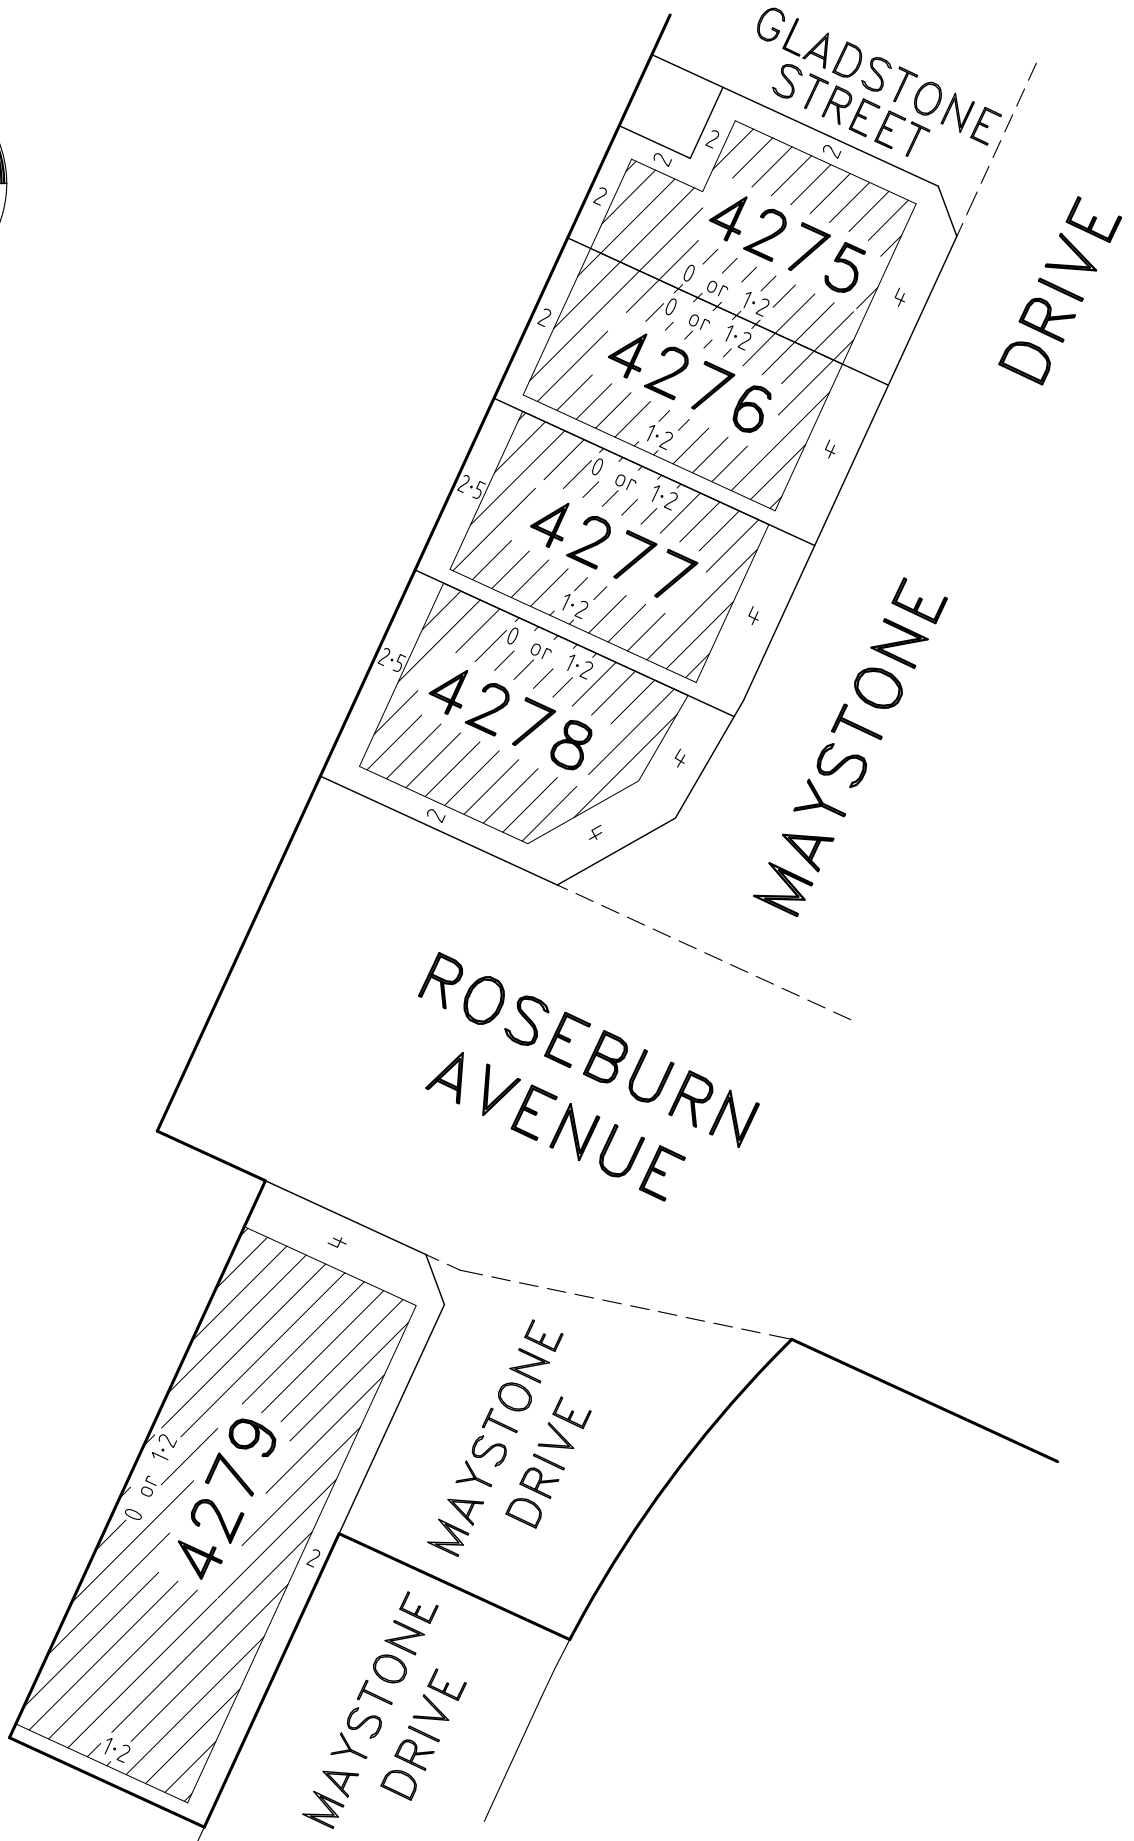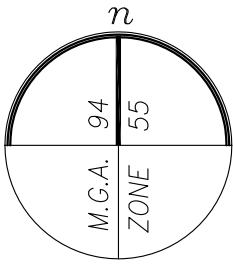


BUILDING ENVELOPE

NOTE

FOR FULL LOT & EASEMENT DIMENSIONS REFER TO SHEET 4 ON PS845596Y.

Date: 14 January 2022
Dwg: 329005-ST42-BC

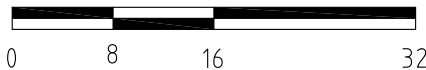

Level 3, 1 Southbank Boulevard
Southbank, Victoria 3006
03) 7019 8400
www.veris.com.au

DEVELOP WITH CONFIDENCE™
Formerly **Bosco Jonson**

