


CAD FILE: F:\ENERGY\TEMP\1205\ENERGY\SERVER\1205\ENERGY\17040-47-RD201-RD203.DWG
PLOT DATE: Wed Nov 10 03:28:18 2021

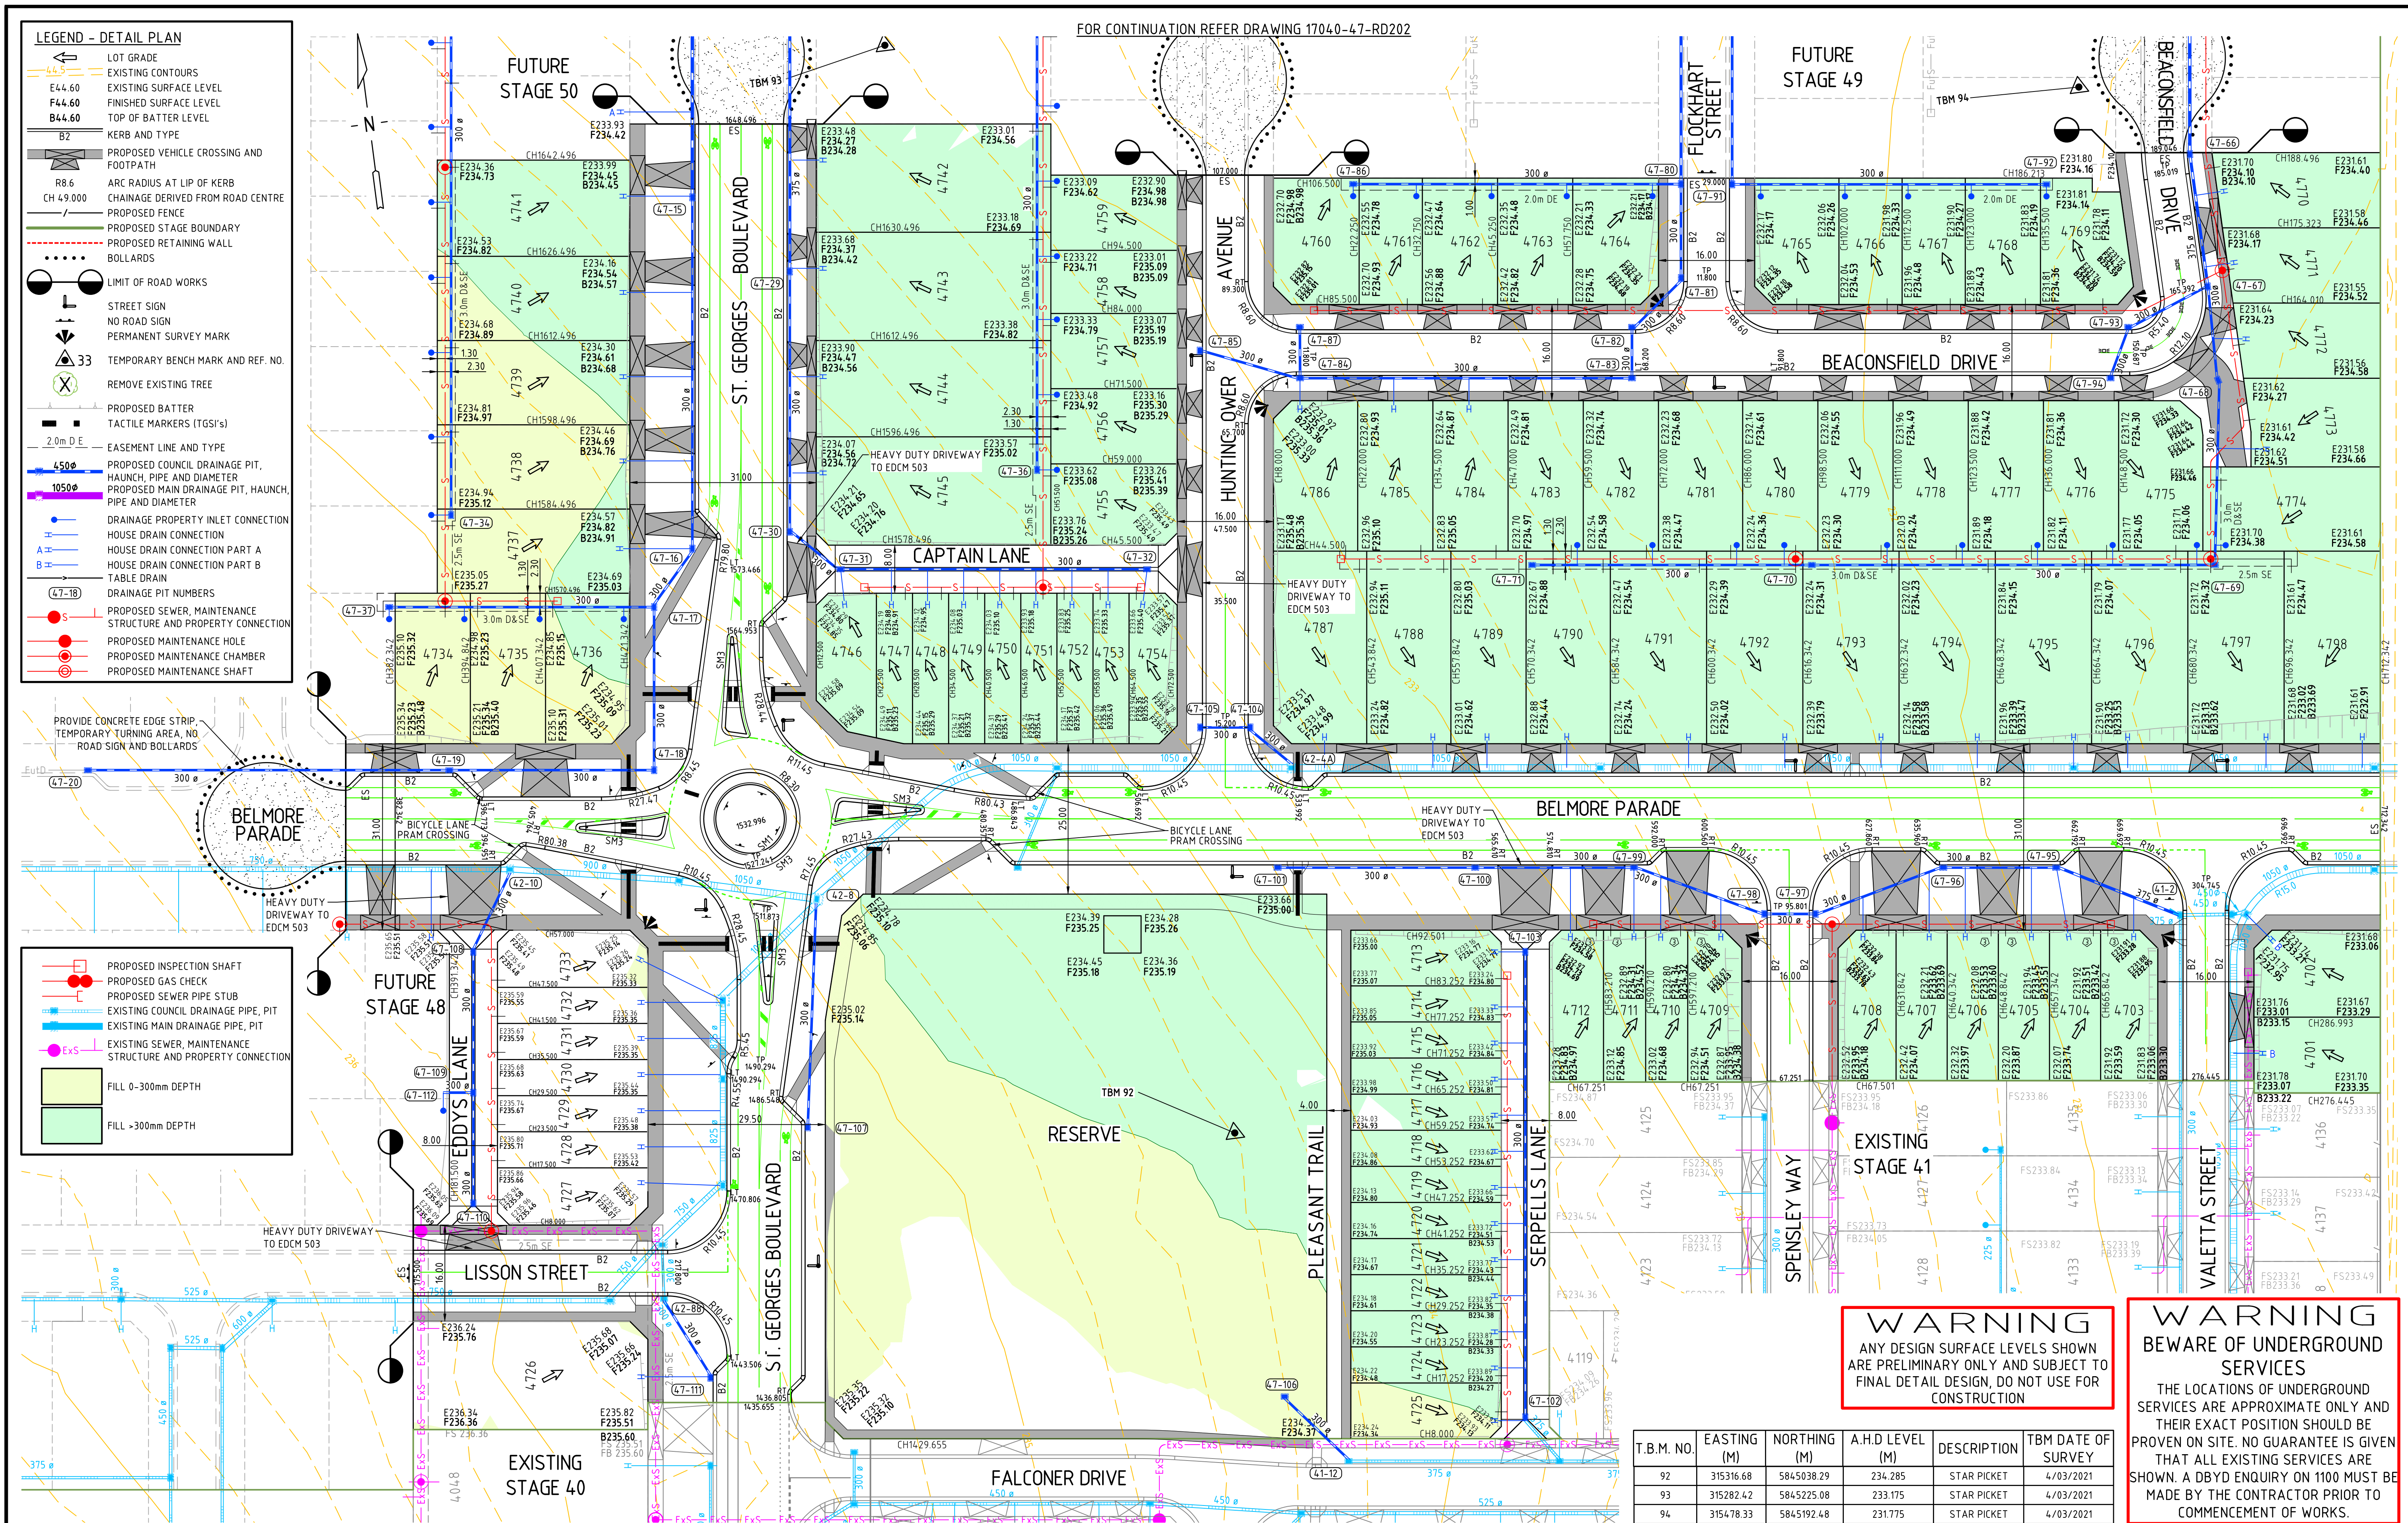

DRAWN:		S.SHRESTHA	
DESIGNED:		P.MASEMANN	
APPROVED:		G.ROMANCZ	
A PRELIMINARY ISSUE		G.R. 8.11.21	
REV DESCRIPTION		APPROVED DATE	

H 1 : 500
@ A1

CLIENT:

merrifield

MAB **GPC**

verve

Ground Floor, 207-213 Waverley Road,
Malvern East VIC 3145

TEL : 03 8573 1500 verveprojects.com

COUNCIL:

HUME CITY COUNCIL

PROJECT:

MERRIFIELD LIVING - SECTION D
STAGE 47
MICKLEHAM

ISSUE:

PRELIMINARY

TITLE:

DETAIL PLAN
SHEET 3

MELWAY REF: 366 F1

PROJECT No: 17040-47

DWG No: RD203

REVISION:

A

