

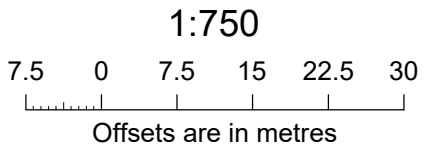



SEE SHEET 2

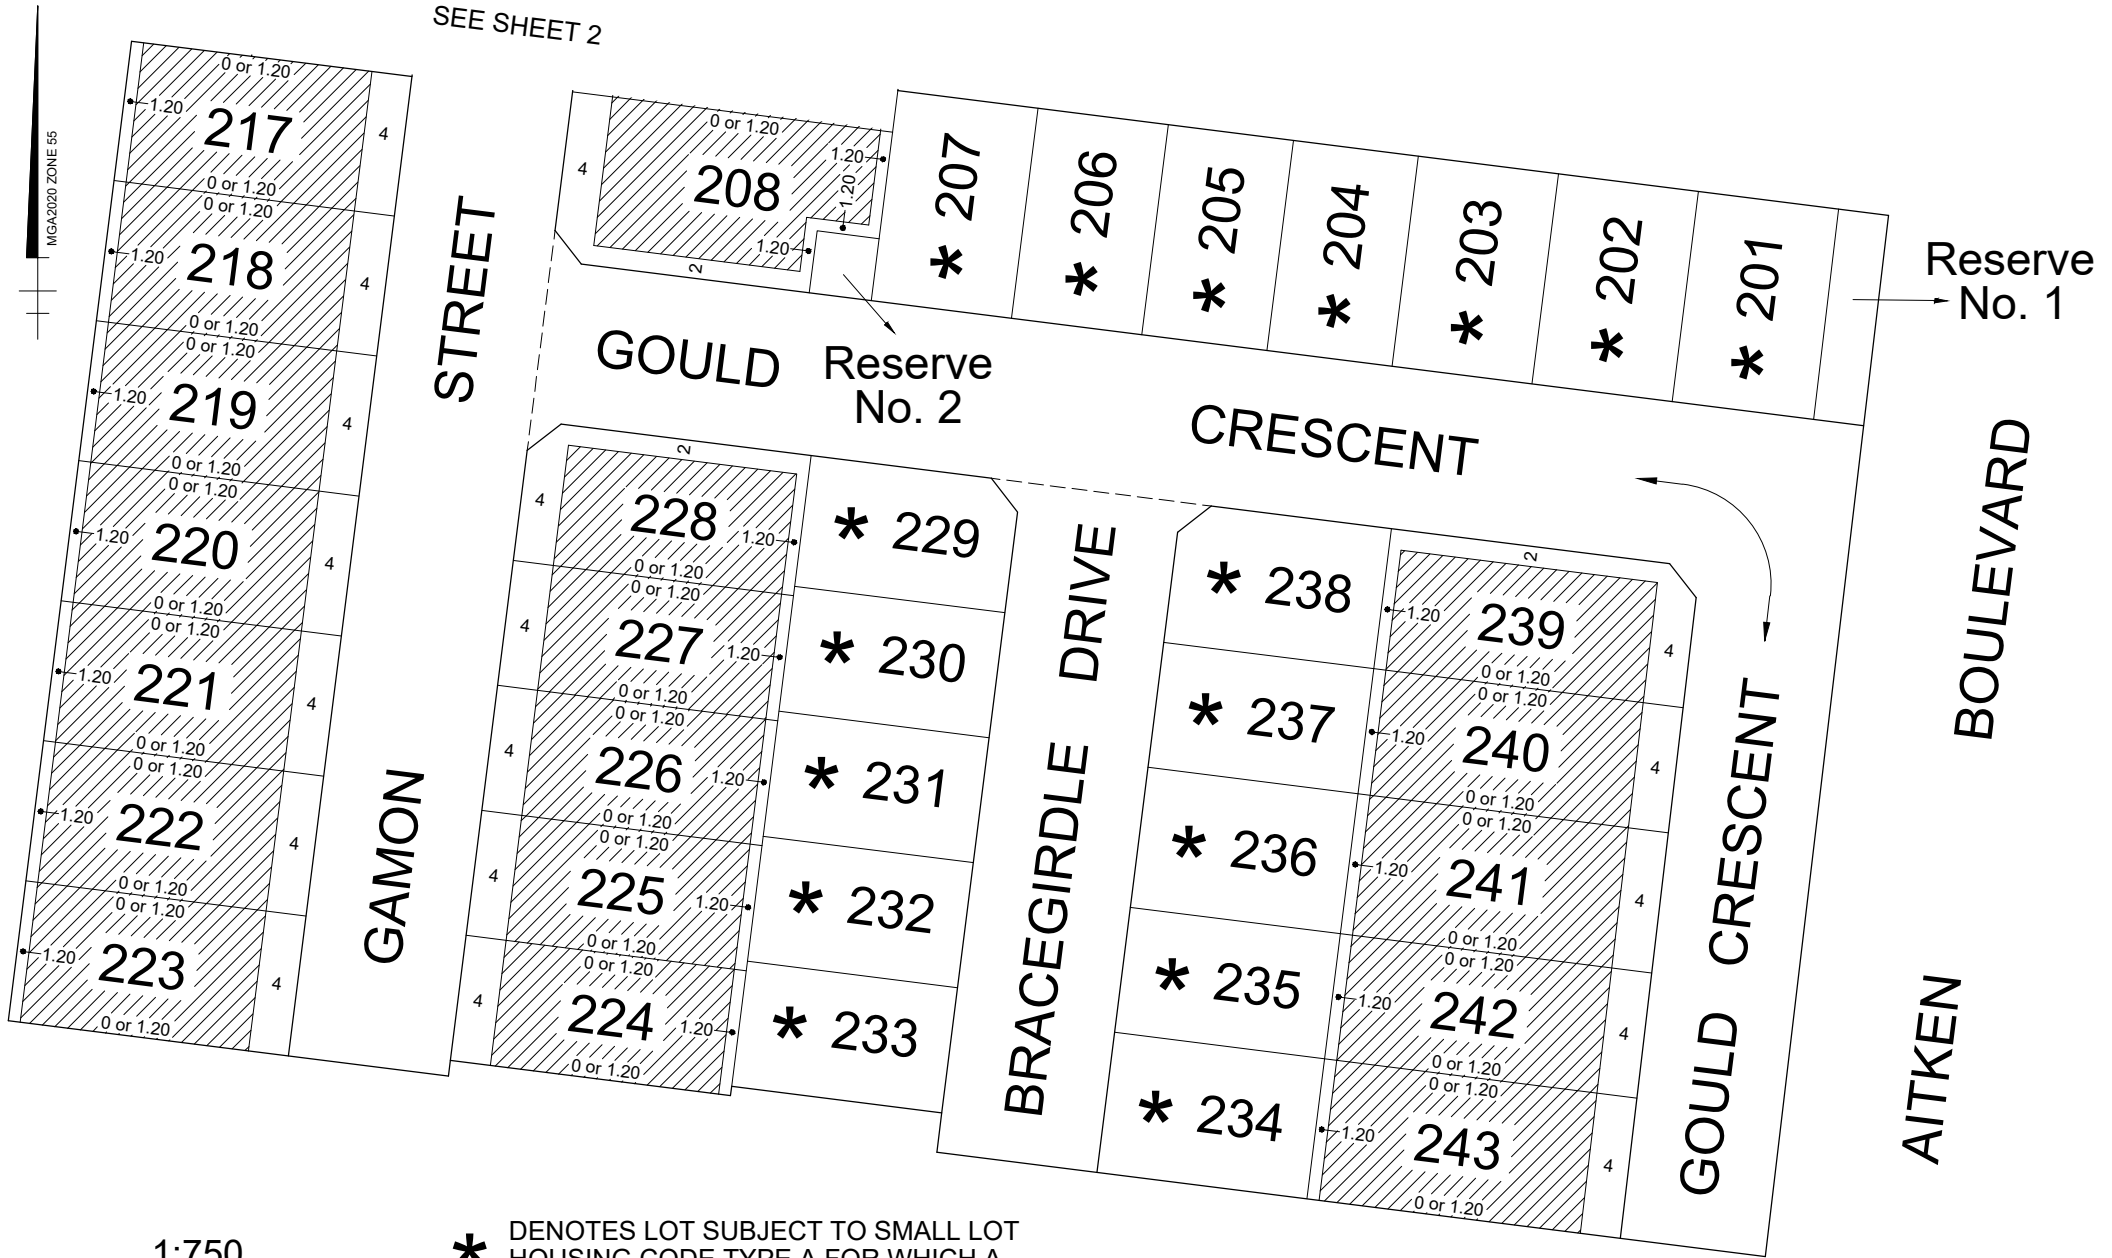

***** DENOTES LOT SUBJECT TO SMALL LOT HOUSING CODE TYPE A FOR WHICH A BUILDING ENVELOPE IN ACCORDANCE WITH THE PROVISIONS OF THE SMALL LOT HOUSING CODE APPLIES

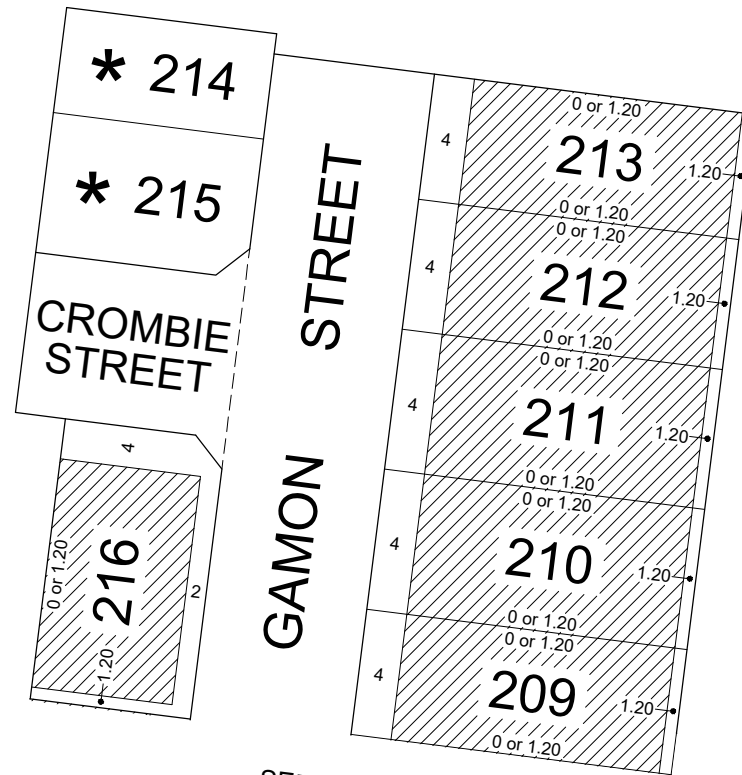

SEE SHEET 1

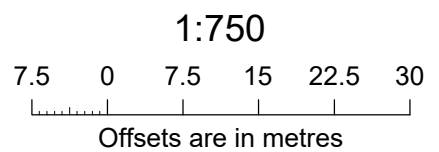

***** DENOTES LOT SUBJECT TO SMALL LOT HOUSING CODE TYPE A FOR WHICH A BUILDING ENVELOPE IN ACCORDANCE WITH THE PROVISIONS OF THE SMALL LOT HOUSING CODE APPLIES