


BUILDING ENVELOPE




NOTE

THE BUILDING ENVELOPES OF LOTS 4401 AND 4405 ARE PARTIALLY DEFINED BY EASEMENT BOUNDARIES. FOR FULL LOT & EASEMENT DIMENSIONS REFER TO SHEET 4 ON PS845672K.

Date: 21 September 2022
Dwg: 329005-ST44-BC

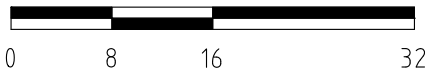

VERIS AUSTRALIA PTY LTD
A | Level 3, 1 Southbank Blvd
Southbank VIC 3006
T | +61 3 7019 8400
E | melbourne@veris.com.au
W | www.veris.com.au

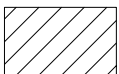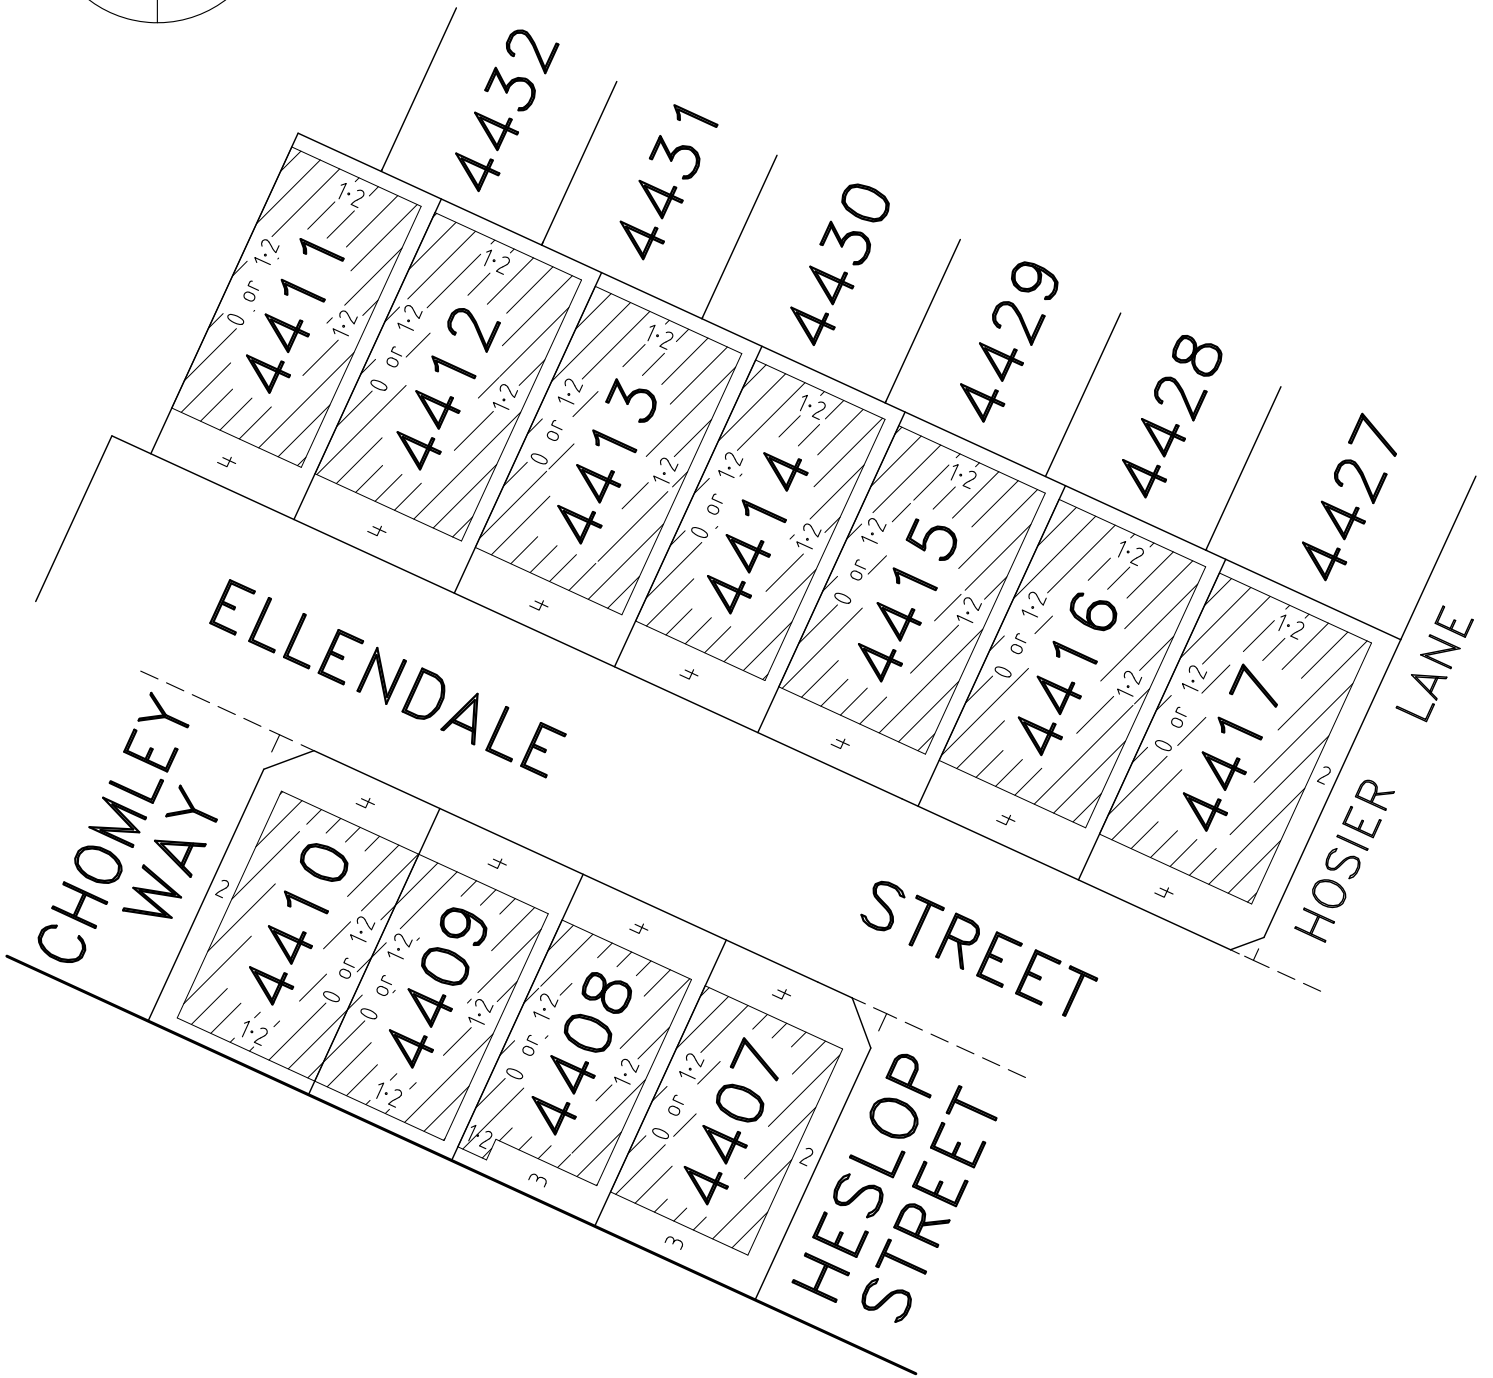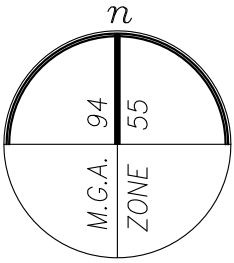


BUILDING ENVELOPE




NOTE

THE BUILDING ENVELOPE OF LOT 4408 IS PARTIALLY DEFINED BY EASEMENT BOUNDARIES. FOR FULL LOT & EASEMENT DIMENSIONS REFER TO SHEET 4 ON PS845672K.

Date: 21 September 2022
Dwg: 329005-ST44-BC

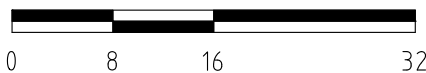

VERIS AUSTRALIA PTY LTD
A | Level 3, 1 Southbank Blvd
Southbank VIC 3006
T | +61 3 7019 8400
E | melbourne@veris.com.au
W | www.veris.com.au

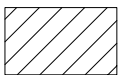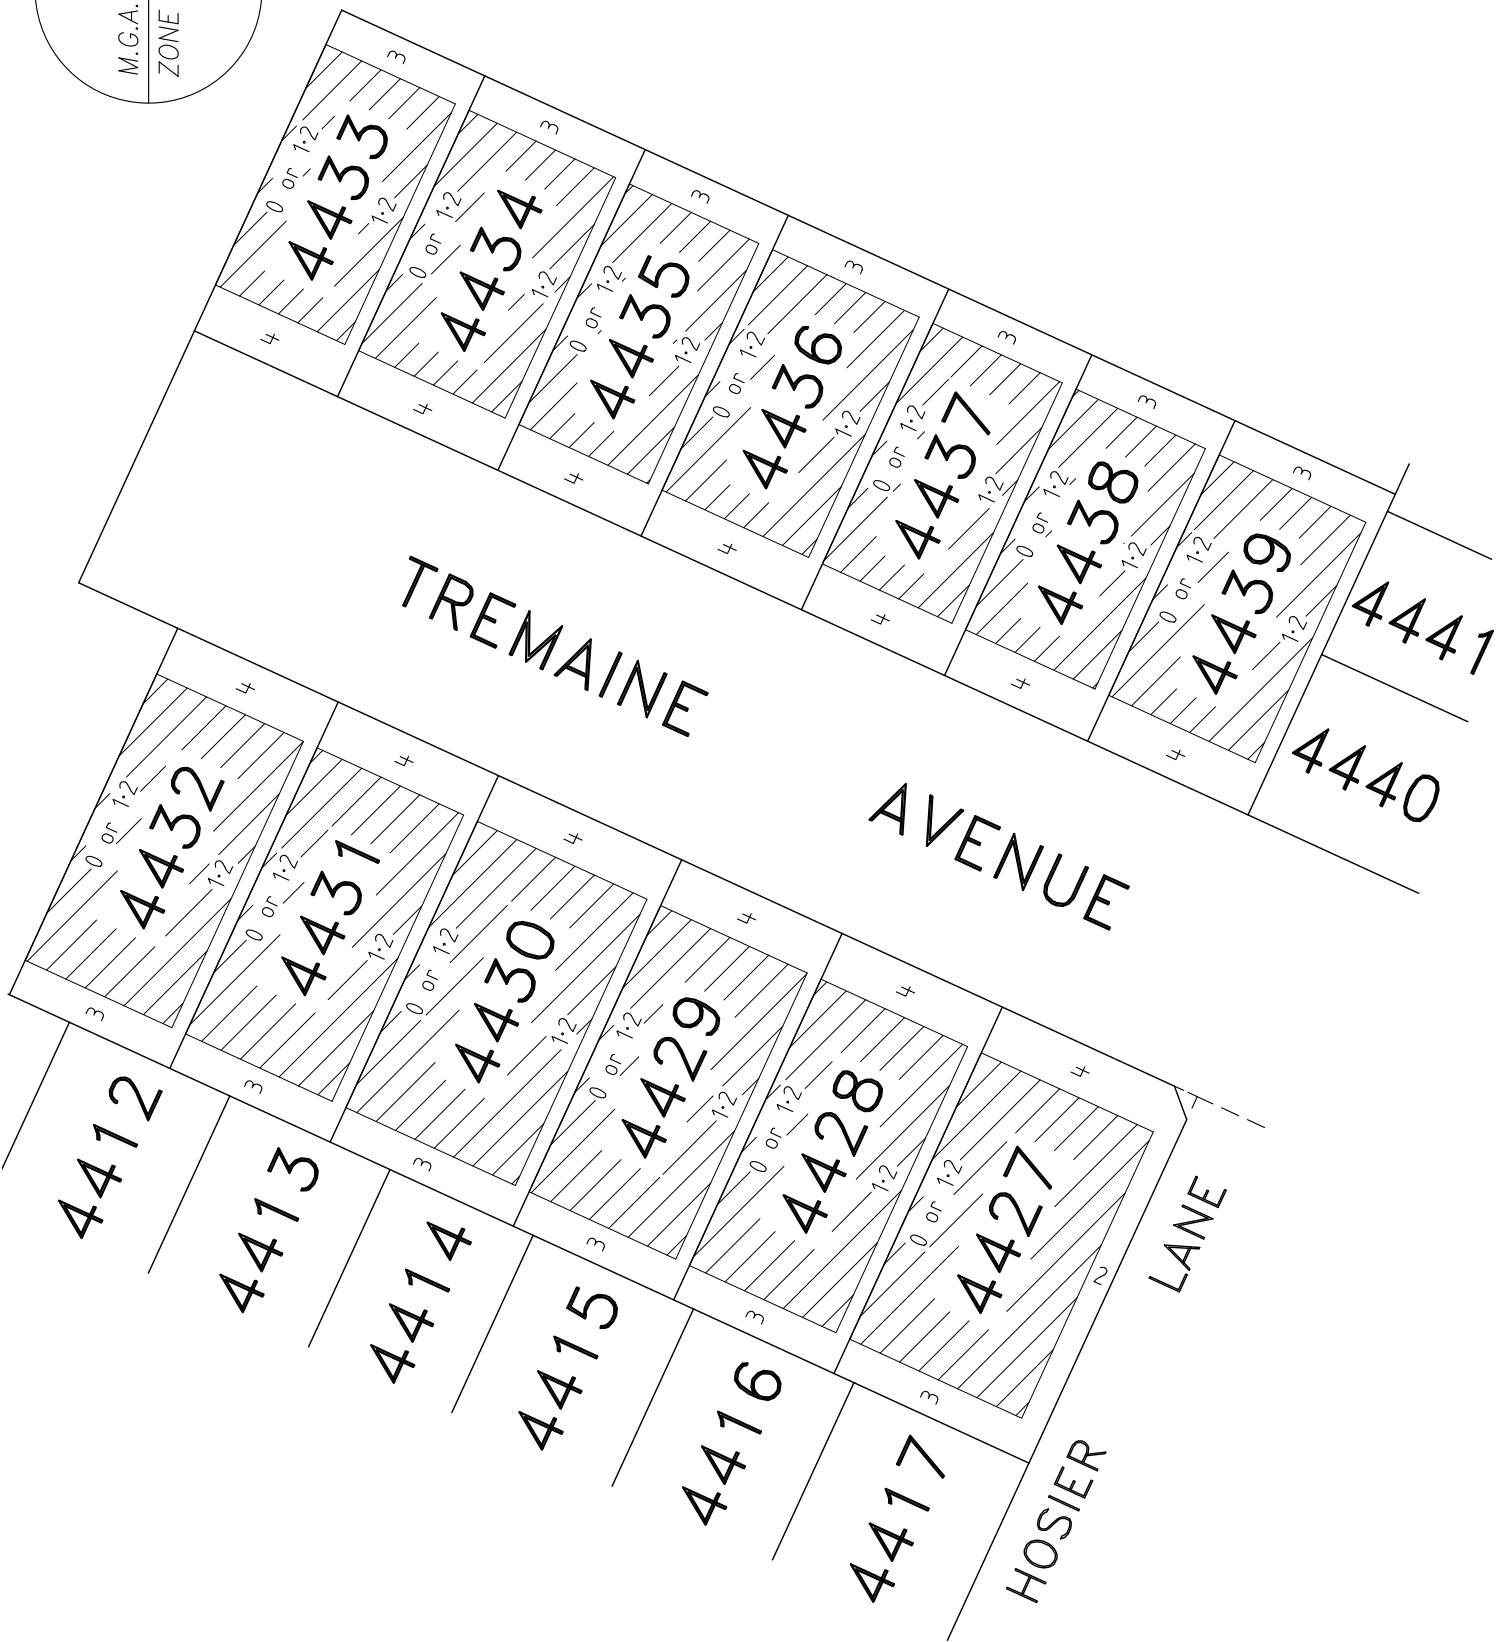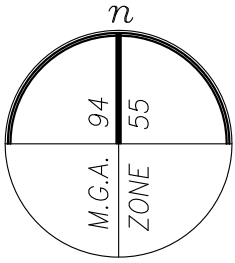


BUILDING ENVELOPE



NOTE

FOR FULL LOT & EASEMENT DIMENSIONS REFER TO SHEET 5 ON PS845672K.

Date: 21 September 2022
Dwg: 329005-ST44-BC

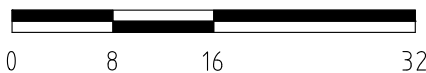

VERIS AUSTRALIA PTY LTD
A | Level 3, 1 Southbank Blvd
Southbank VIC 3006
T | +61 3 7019 8400
E | melbourne@veris.com.au
W | www.veris.com.au

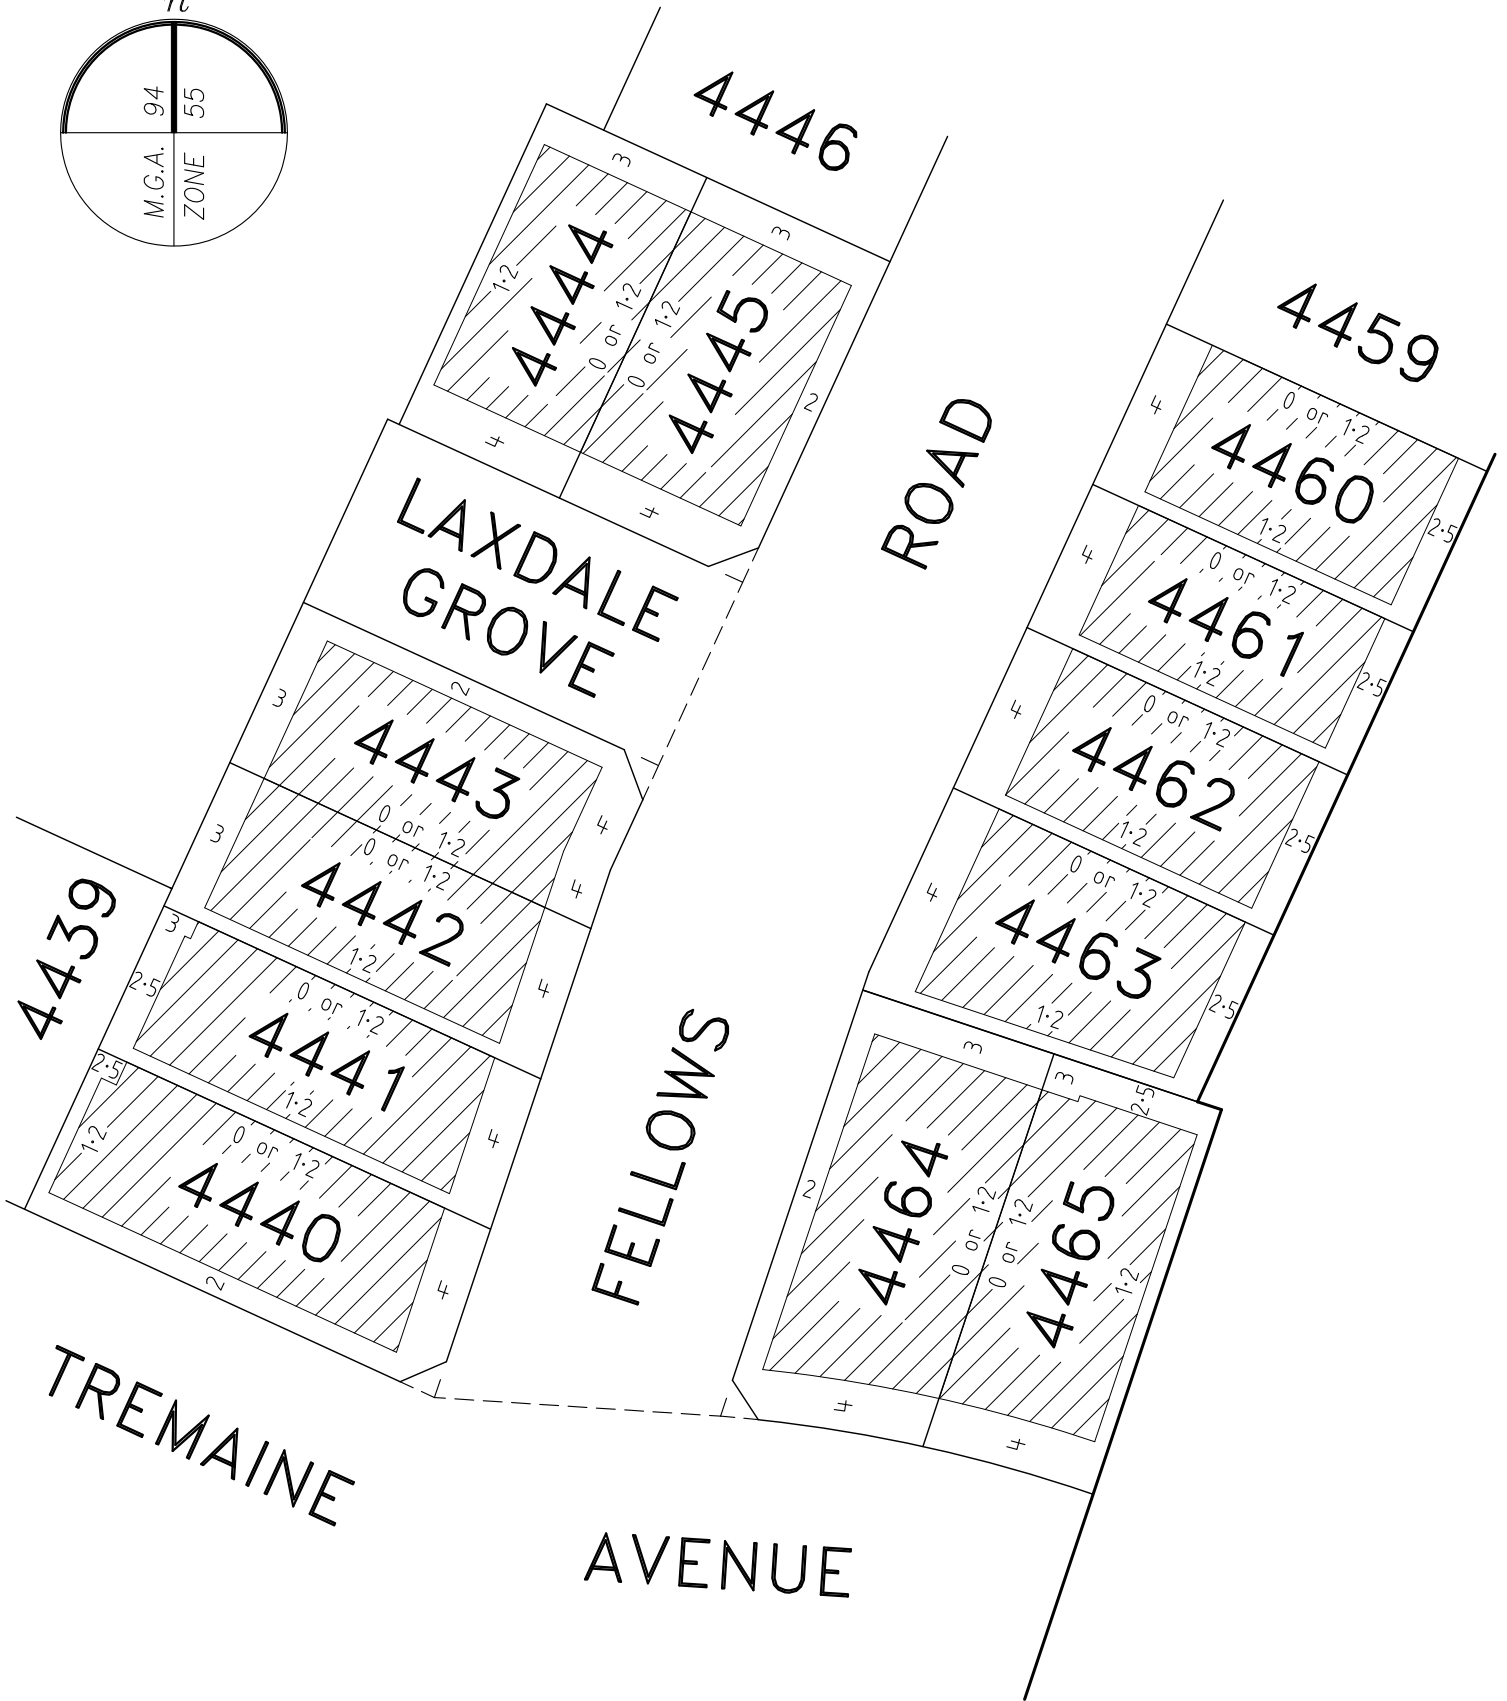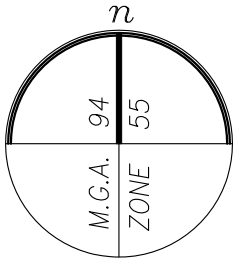


BUILDING ENVELOPE



NOTE

THE BUILDING ENVELOPES OF LOTS 4440, 4441 AND 4465 ARE PARTIALLY DEFINED BY EASEMENT BOUNDARIES. FOR FULL LOT & EASEMENT DIMENSIONS REFER TO SHEET 6 ON PS845672K.

Date: 21 September 2022
Dwg: 329005-ST44-BC

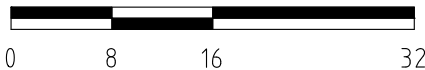

VERIS AUSTRALIA PTY LTD
A | Level 3, 1 Southbank Blvd
Southbank VIC 3006
T | +61 3 7019 8400
E | melbourne@veris.com.au
W | www.veris.com.au

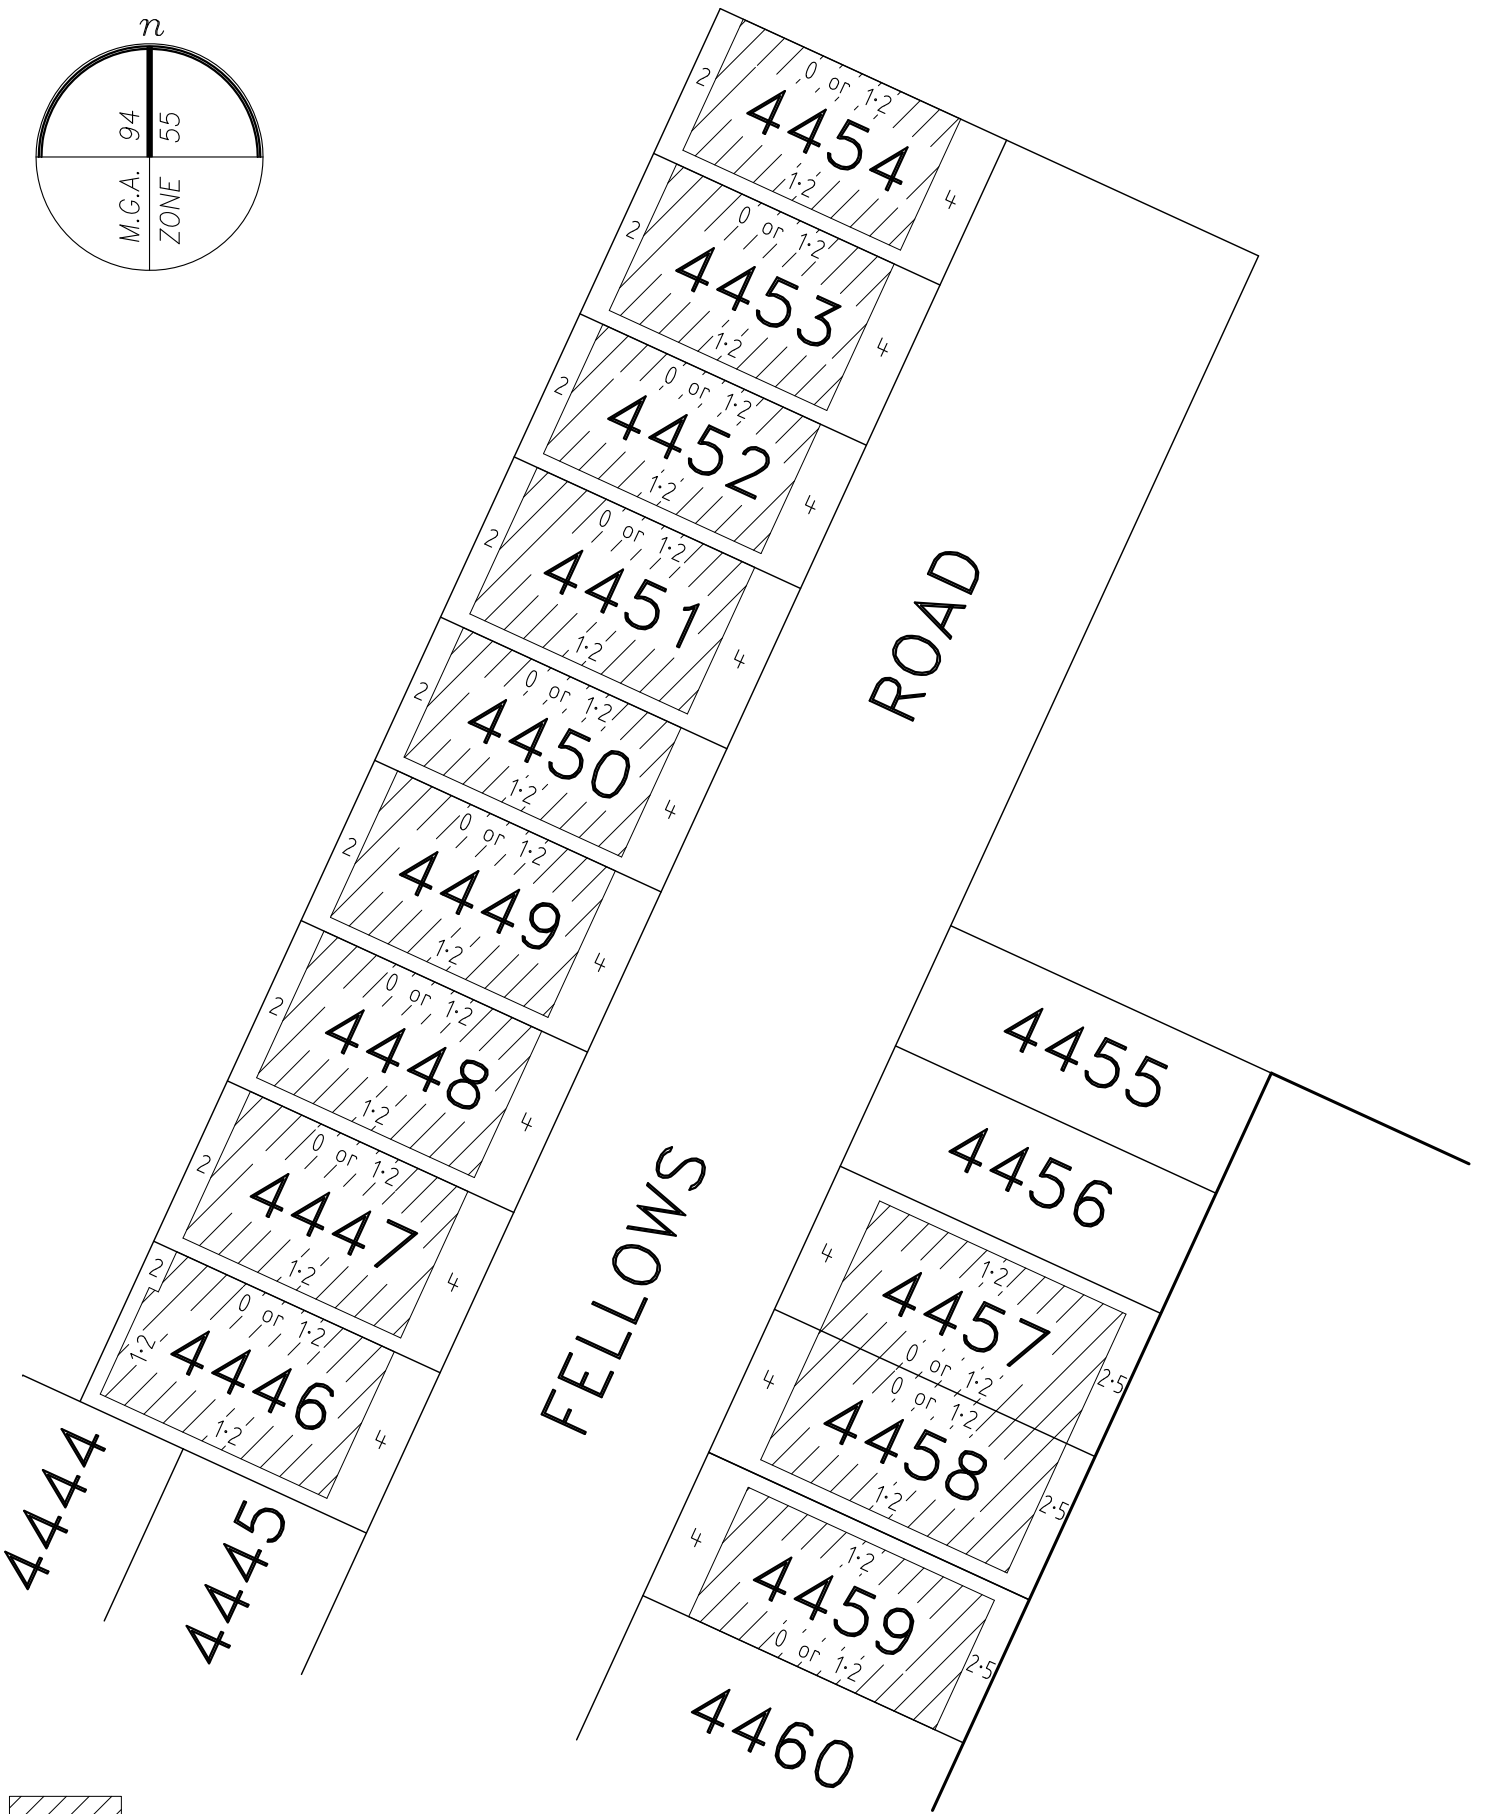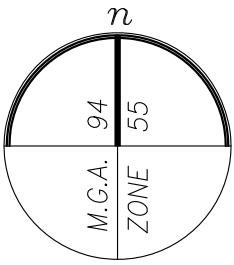


BUILDING ENVELOPE

NOTE

THE BUILDING ENVELOPE OF LOT 4446 IS PARTIALLY DEFINED BY EASEMENT BOUNDARIES. FOR FULL LOT & EASEMENT DIMENSIONS REFER TO SHEET 6 ON PS845672K.

Date: 21 September 2022
Dwg: 329005-ST44-BC

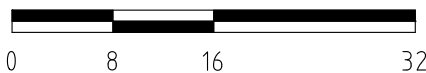

VERIS AUSTRALIA PTY LTD
A | Level 3, 1 Southbank Blvd
Southbank VIC 3006
T | +61 3 7019 8400
E | melbourne@veris.com.au
W | www.veris.com.au