

HILLSIDE AVENUE

HILLSIDE AVENUE



BUILDING ENVELOPE

NOTE



THE BUILDING ENVELOPE OF LOTS 4530 AND 4531 ARE PARTIALLY DEFINED BY EASEMENT BOUNDARIES. FOR FULL LOT & EASEMENT DIMENSIONS REFER TO SHEET 4 ON PS900005X.

Date: 20 October 2022  
Dwg: 329005-ST45-BC



**veris**

VERIS AUSTRALIA PTY LTD  
A | Level 3, 1 Southbank Blvd  
Southbank VIC 3006  
T | +61 3 7019 8400  
E | melbourne@veris.com.au  
W | www.veris.com.au

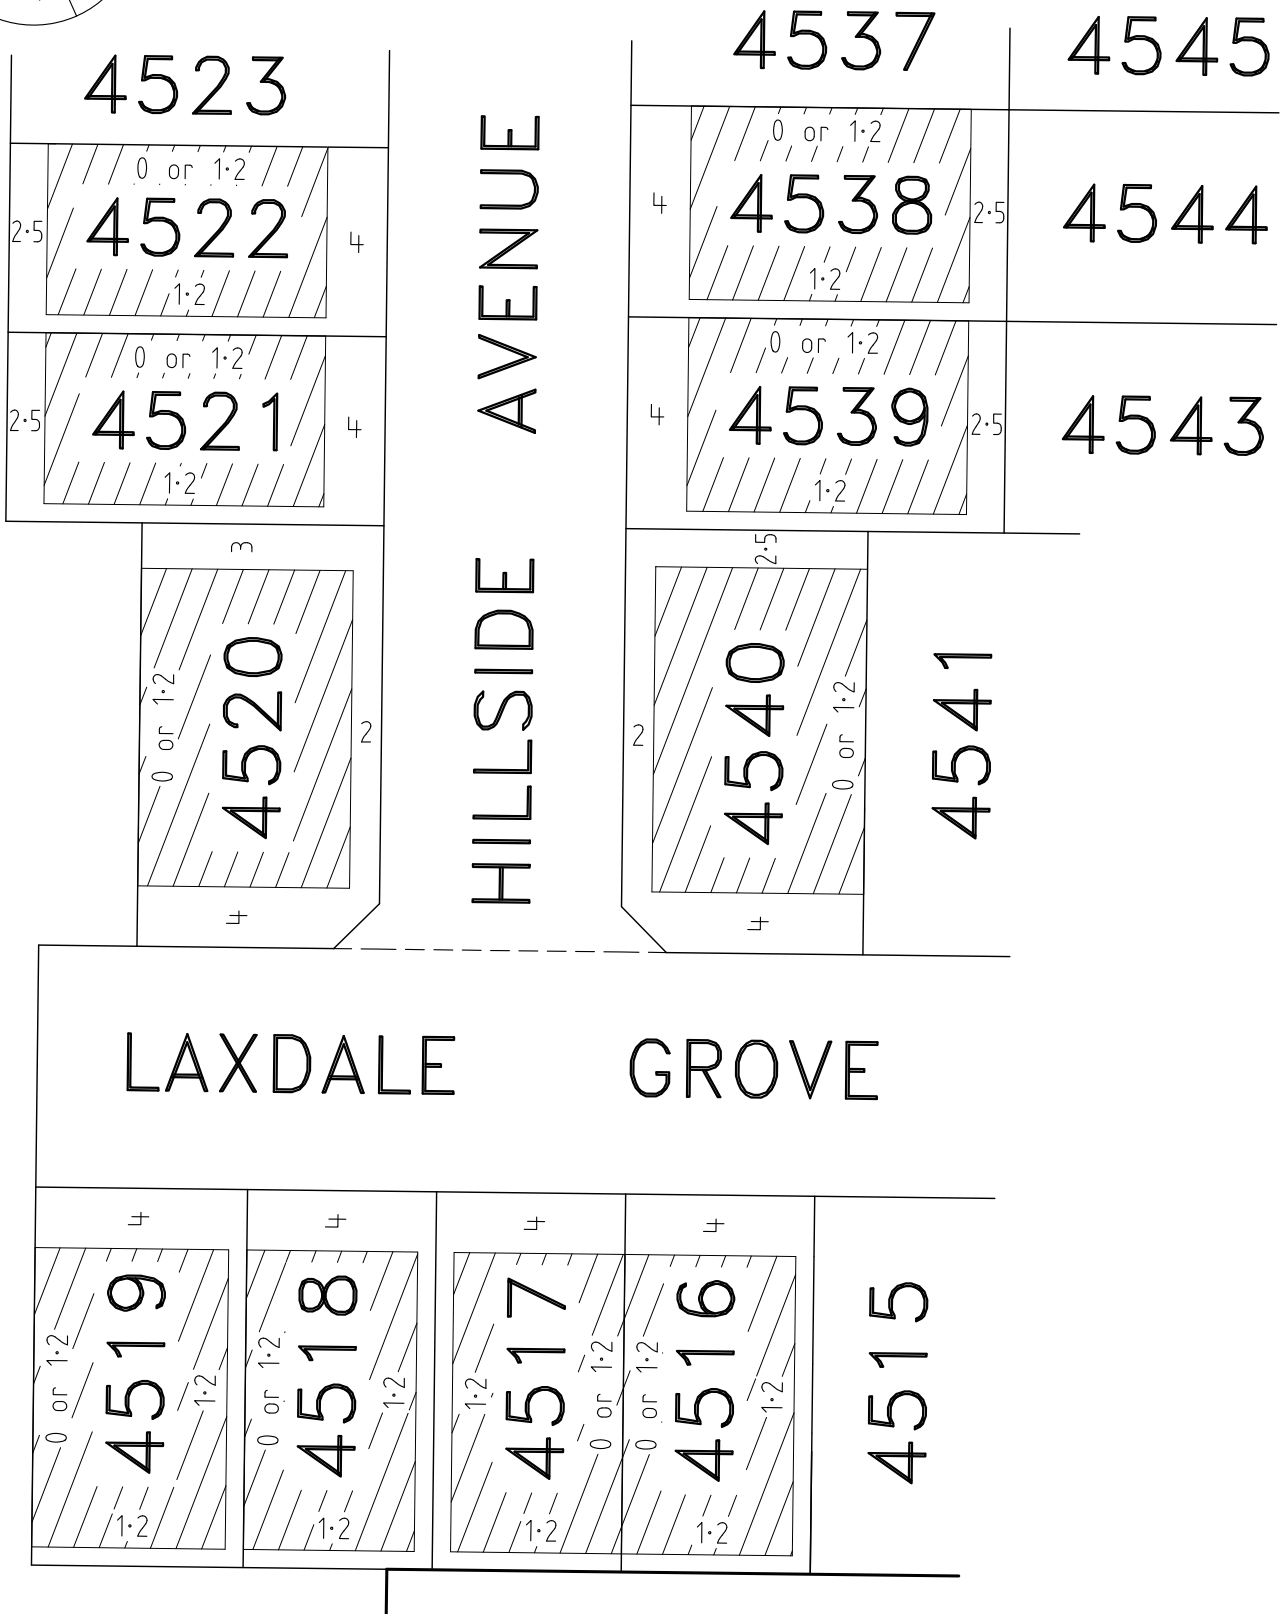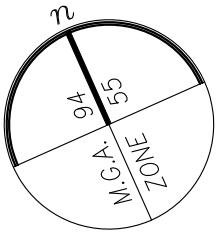


BUILDING ENVELOPE



**NOTE**

FOR FULL LOT & EASEMENT DIMENSIONS REFER TO SHEET 4 ON PS900005X.

Date: 20 October 2022  
Dwg: 329005-ST45-BC

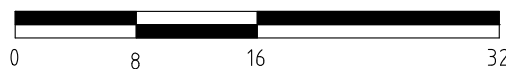

**VERIS AUSTRALIA PTY LTD**  
A | Level 3, 1 Southbank Blvd  
Southbank VIC 3006  
T | +61 3 7019 8400  
E | melbourne@veris.com.au  
W | www.veris.com.au

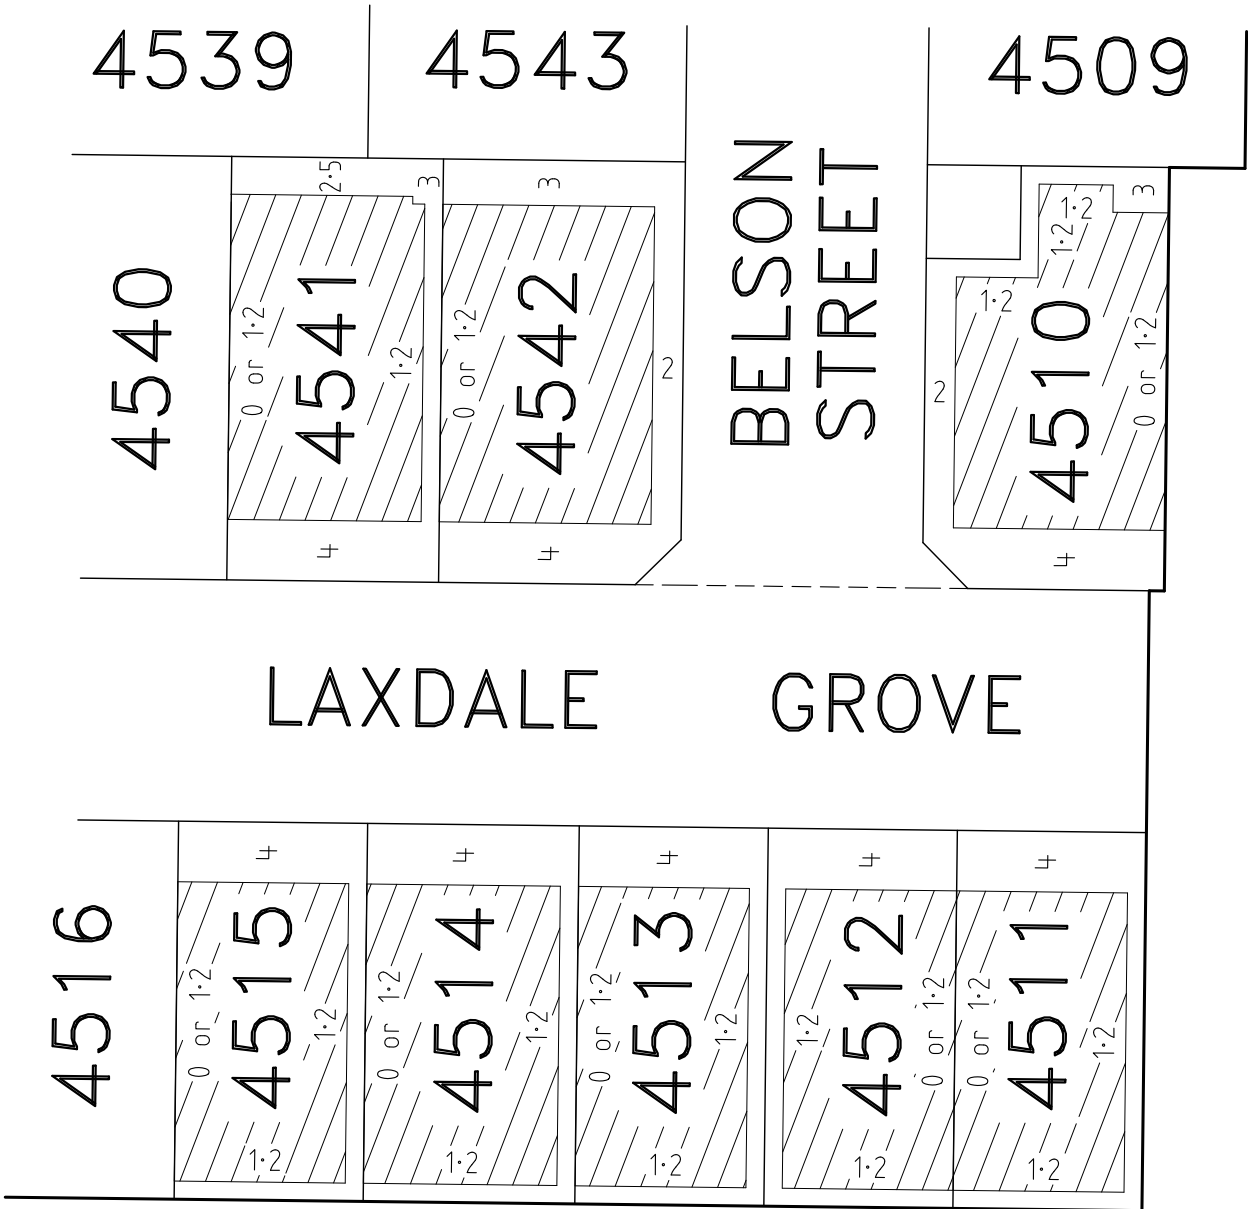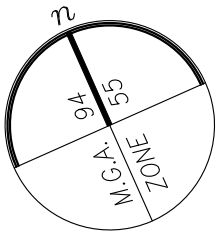

NOTE

THE BUILDING ENVELOPE OF LOTS 4510 AND 4541 ARE PARTIALLY DEFINED BY EASEMENT BOUNDARIES. FOR FULL LOT & EASEMENT DIMENSIONS REFER TO SHEET 4 ON PS900005X.

Date: 20 October 2022  
Dwg: 329005-ST45-BC



VERIS AUSTRALIA PTY LTD  
A | Level 3, 1 Southbank Blvd  
Southbank VIC 3006  
T | +61 3 7019 8400  
E | melbourne@veris.com.au  
W | www.veris.com.au