


BUILDING ENVELOPE



NOTE

FOR FULL LOT & EASEMENT DIMENSIONS REFER TO SHEET 4 ON PS900039E.

Date: 1 March 2023  
Dwg: 329005-ST47-BE

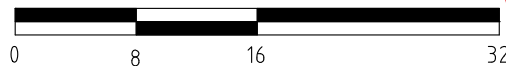

VERIS AUSTRALIA PTY LTD  
A | Level 3, 1 Southbank Blvd  
Southbank VIC 3006  
T | +61 3 7019 8400  
E | melbourne@veris.com.au  
W | www.veris.com.au

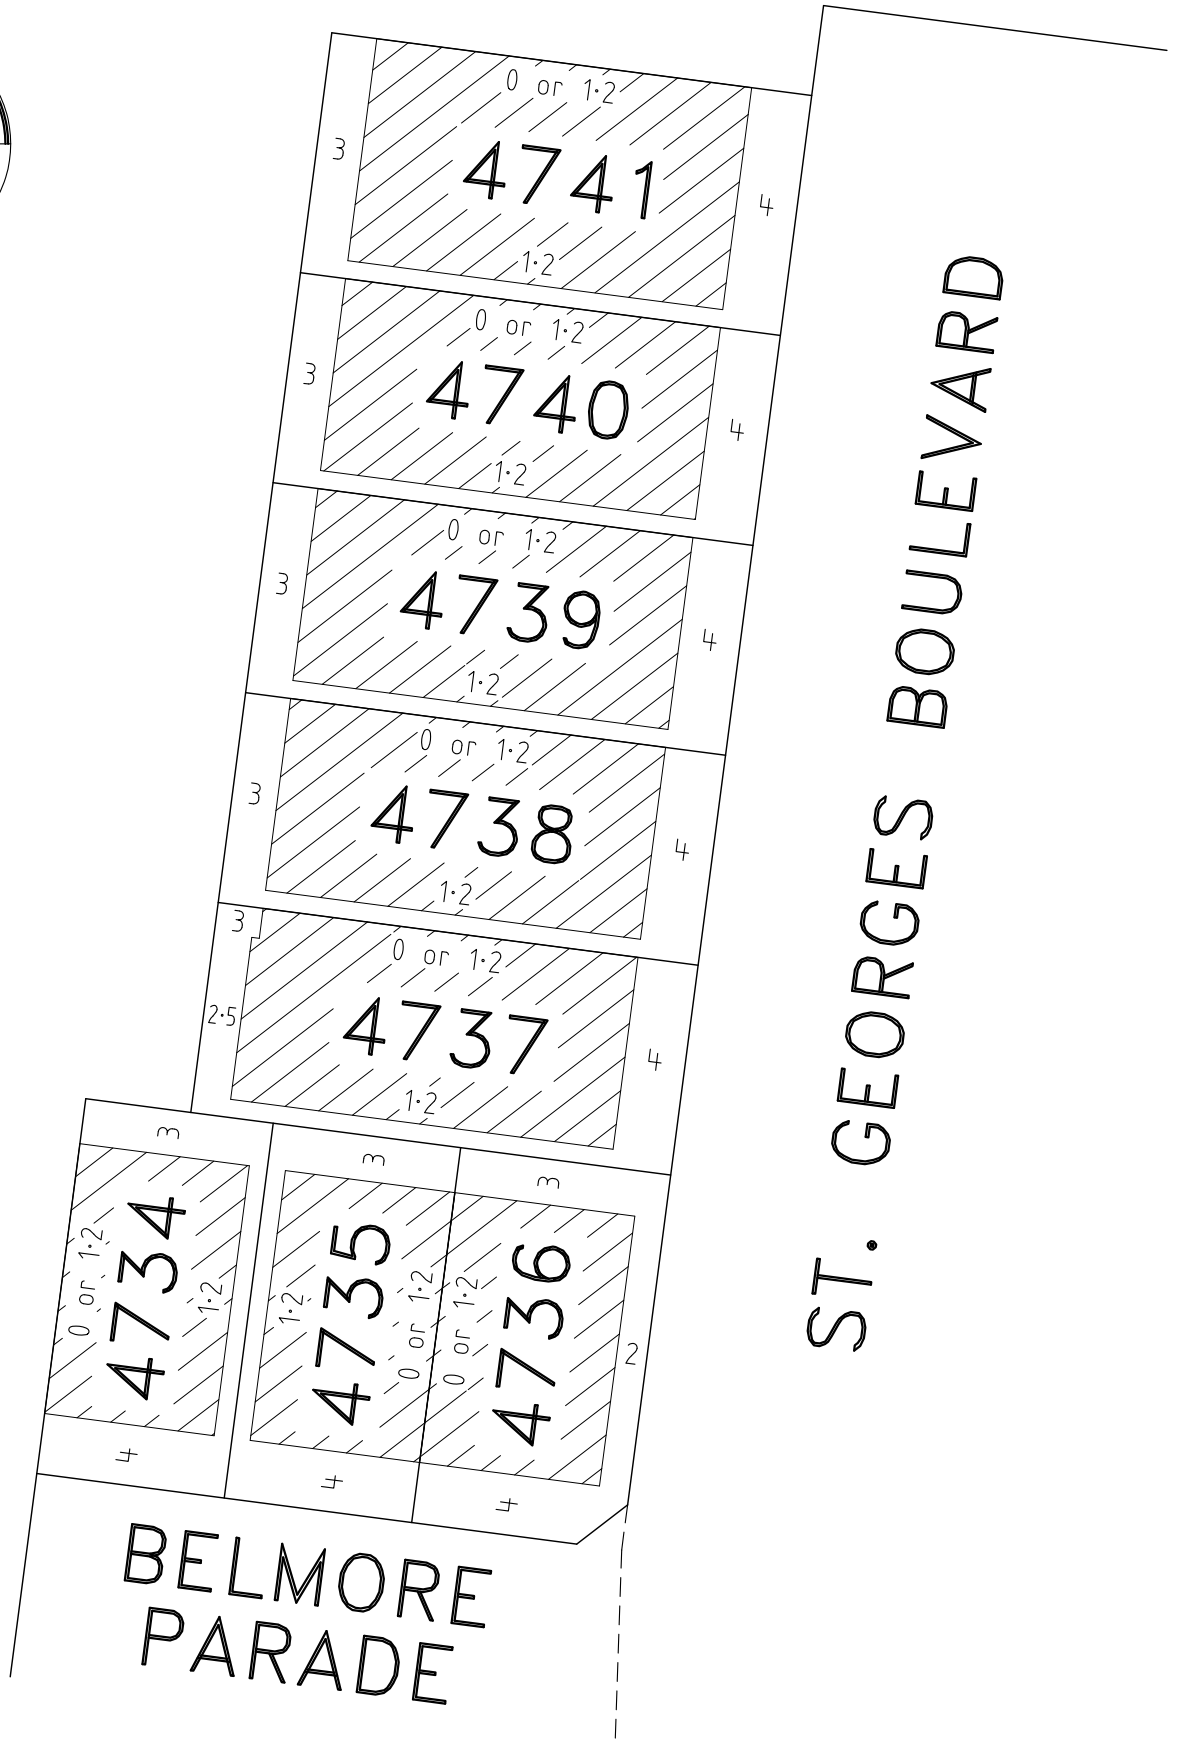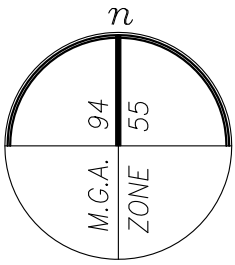

NOTE

THE BUILDING ENVELOPE OF LOT 4737 IS PARTIALLY DEFINED BY EASEMENT BOUNDARIES. FOR FULL LOT & EASEMENT DIMENSIONS REFER TO SHEET 4 ON PS900039E.





BUILDING ENVELOPE

Date: 1 March 2023  
Dwg: 329005-ST47-BE



**veris**

VERIS AUSTRALIA PTY LTD  
A | Level 3, 1 Southbank Blvd  
Southbank VIC 3006  
T | +61 3 7019 8400  
E | melbourne@veris.com.au  
W | www.veris.com.au

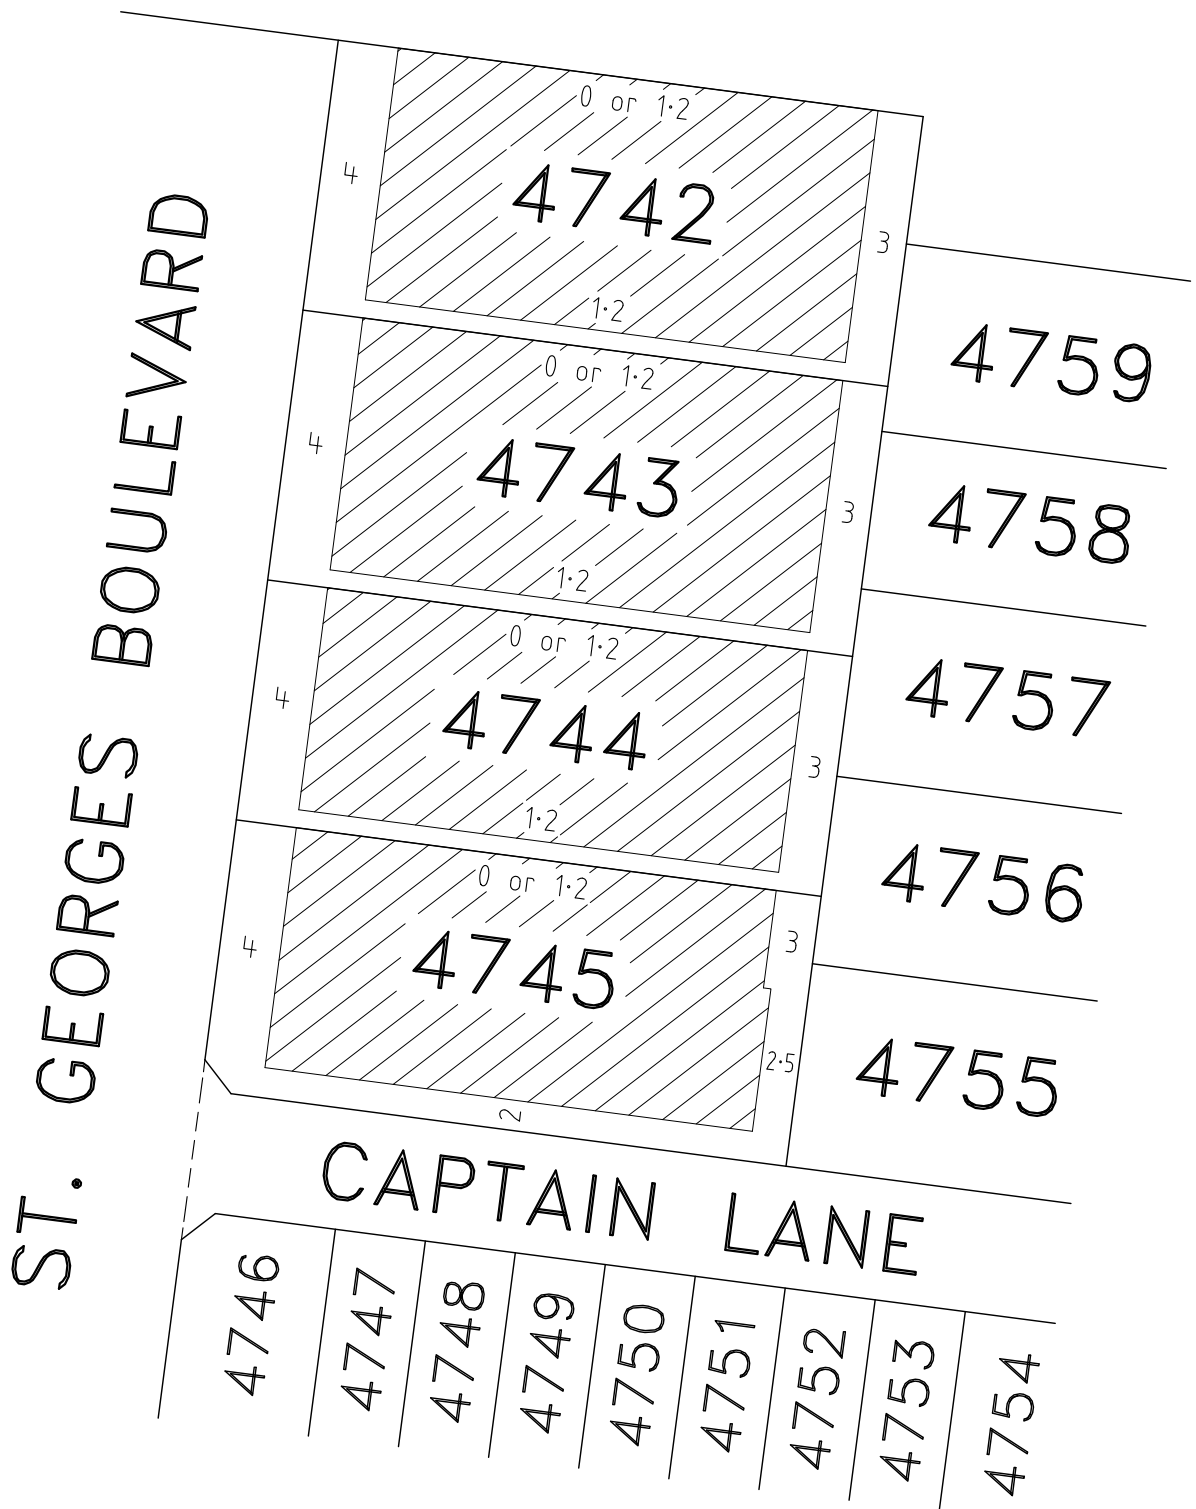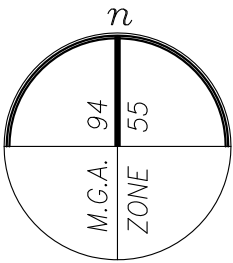

NOTE

THE BUILDING ENVELOPE OF LOT 4745 IS PARTIALLY DEFINED BY EASEMENT BOUNDARIES. FOR FULL LOT & EASEMENT DIMENSIONS REFER TO SHEET 4 ON PS900039E.




BUILDING ENVELOPE

Date: 1 March 2023  
Dwg: 329005-ST47-BE




VERIS AUSTRALIA PTY LTD  
A | Level 3, 1 Southbank Blvd  
Southbank VIC 3006  
T | +61 3 7019 8400  
E | melbourne@veris.com.au  
W | www.veris.com.au

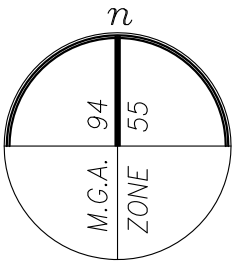

HUNTINGTOWER AVENUE

BEACONSFIELD DRIVE

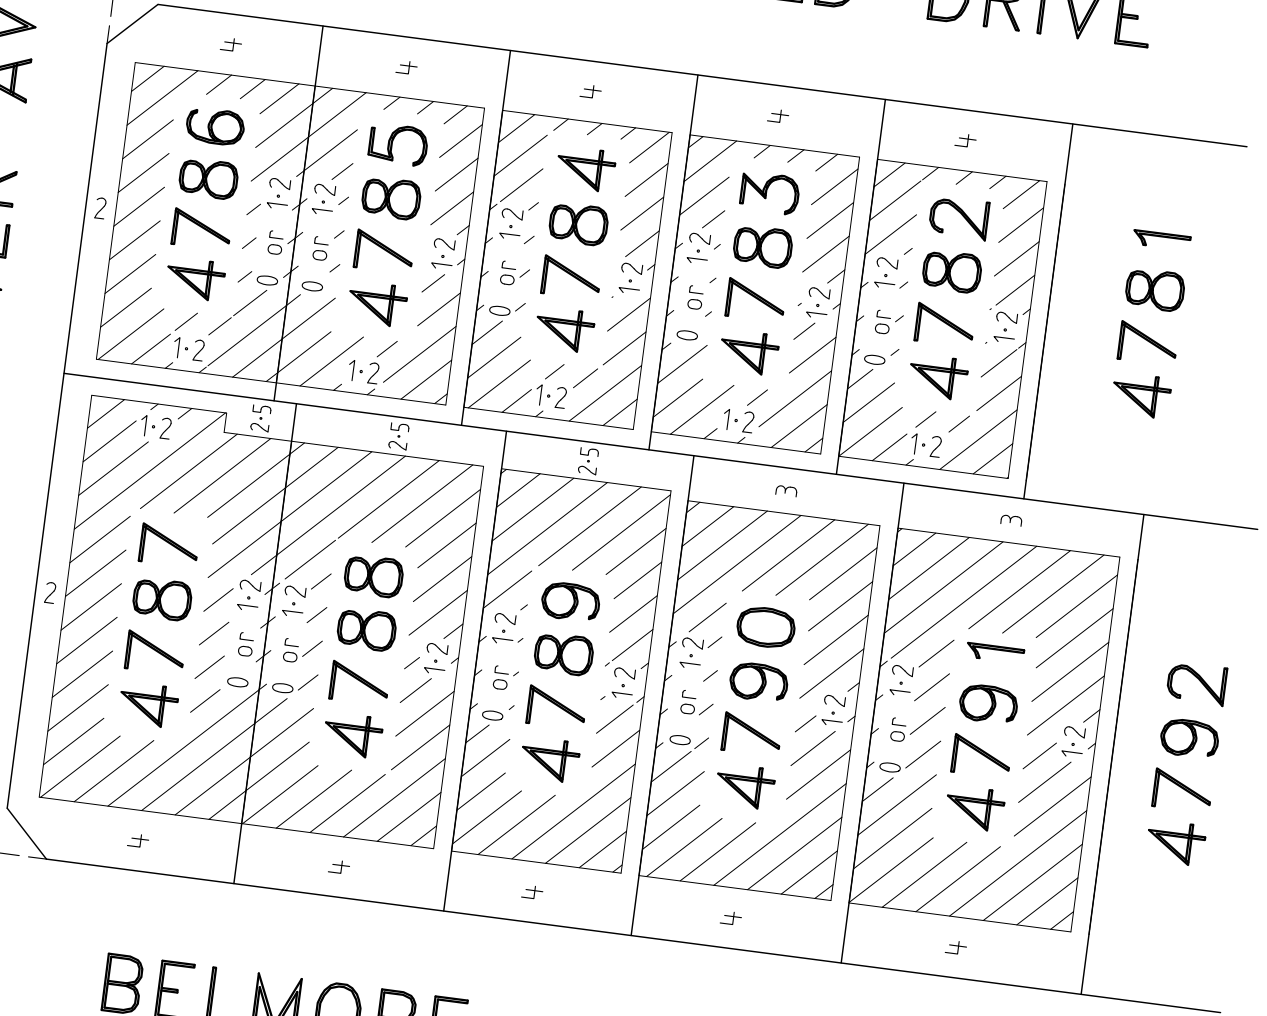

BELMORE

PARADE

NOTE

THE BUILDING ENVELOPE OF LOT 4787 IS PARTIALLY DEFINED BY EASEMENT BOUNDARIES. FOR FULL LOT & EASEMENT DIMENSIONS REFER TO SHEETS 4 AND 5 ON PS900039E.




BUILDING ENVELOPE

Date: 1 March 2023  
Dwg: 329005-ST47-BE





**veris**

VERIS AUSTRALIA PTY LTD  
A | Level 3, 1 Southbank Blvd  
Southbank VIC 3006  
T | +61 3 7019 8400  
E | melbourne@veris.com.au  
W | www.veris.com.au

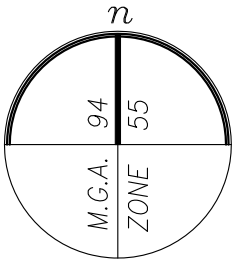

BEACONSFIELD DRIVE

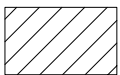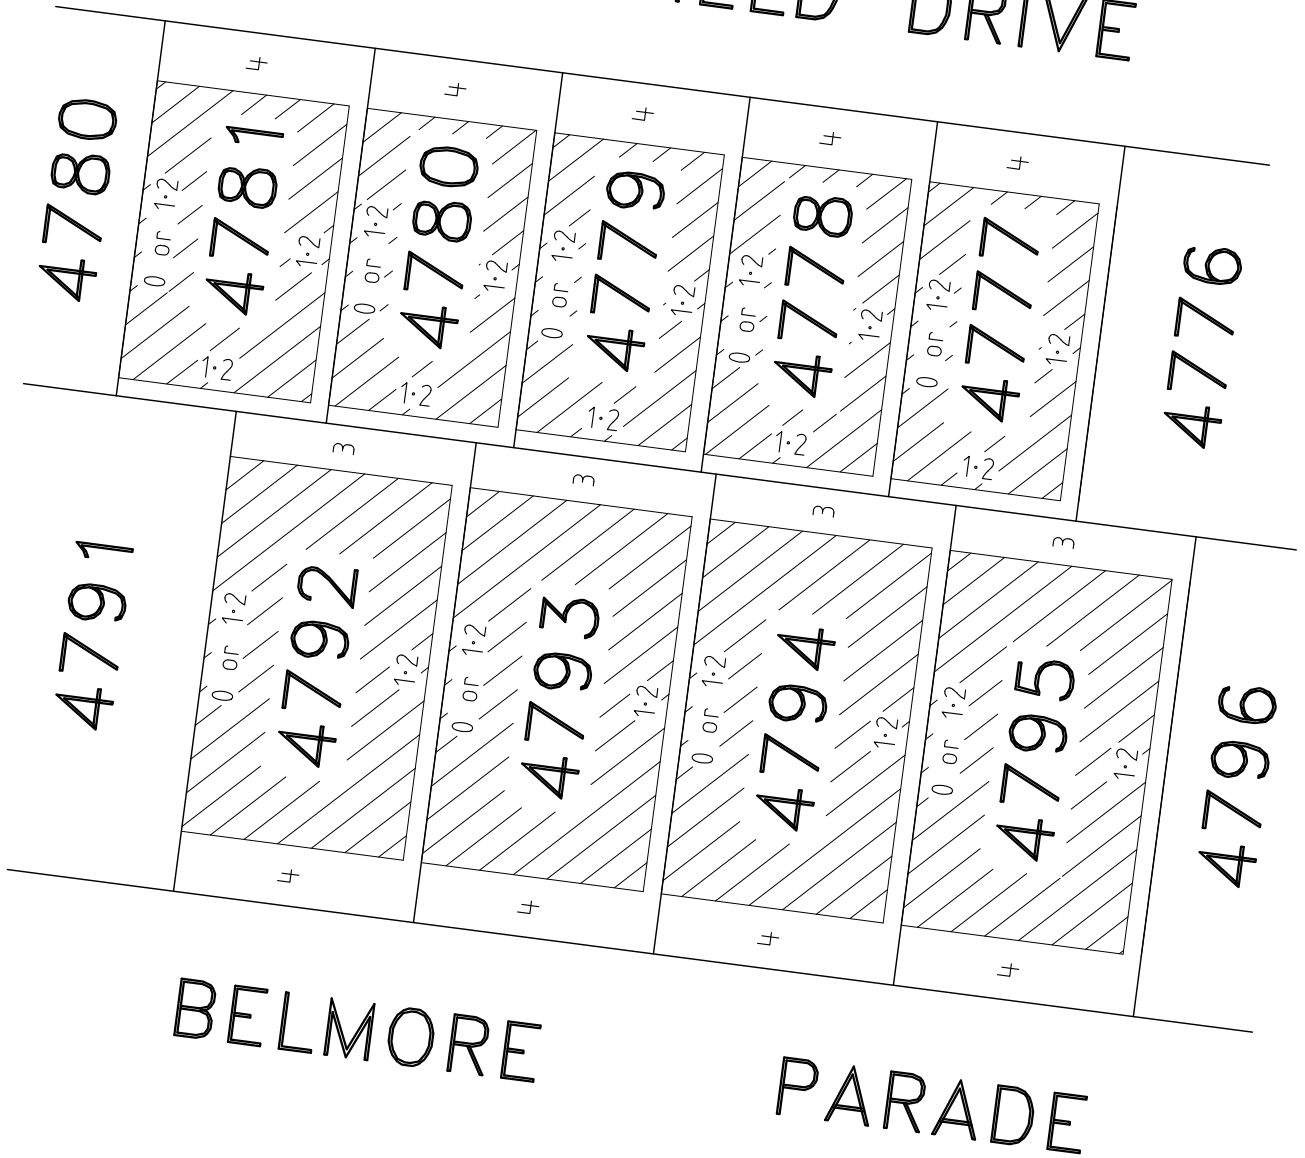


BUILDING ENVELOPE



**NOTE**

FOR FULL LOT & EASEMENT DIMENSIONS REFER TO SHEET 5 ON PS900039E.

Date: 1 March 2023  
Dwg: 329005-ST47-BE

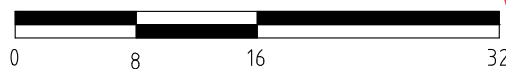

**VERIS AUSTRALIA PTY LTD**  
 A | Level 3, 1 Southbank Blvd  
 Southbank VIC 3006  
 T | +61 3 7019 8400  
 E | melbourne@veris.com.au  
 W | www.veris.com.au

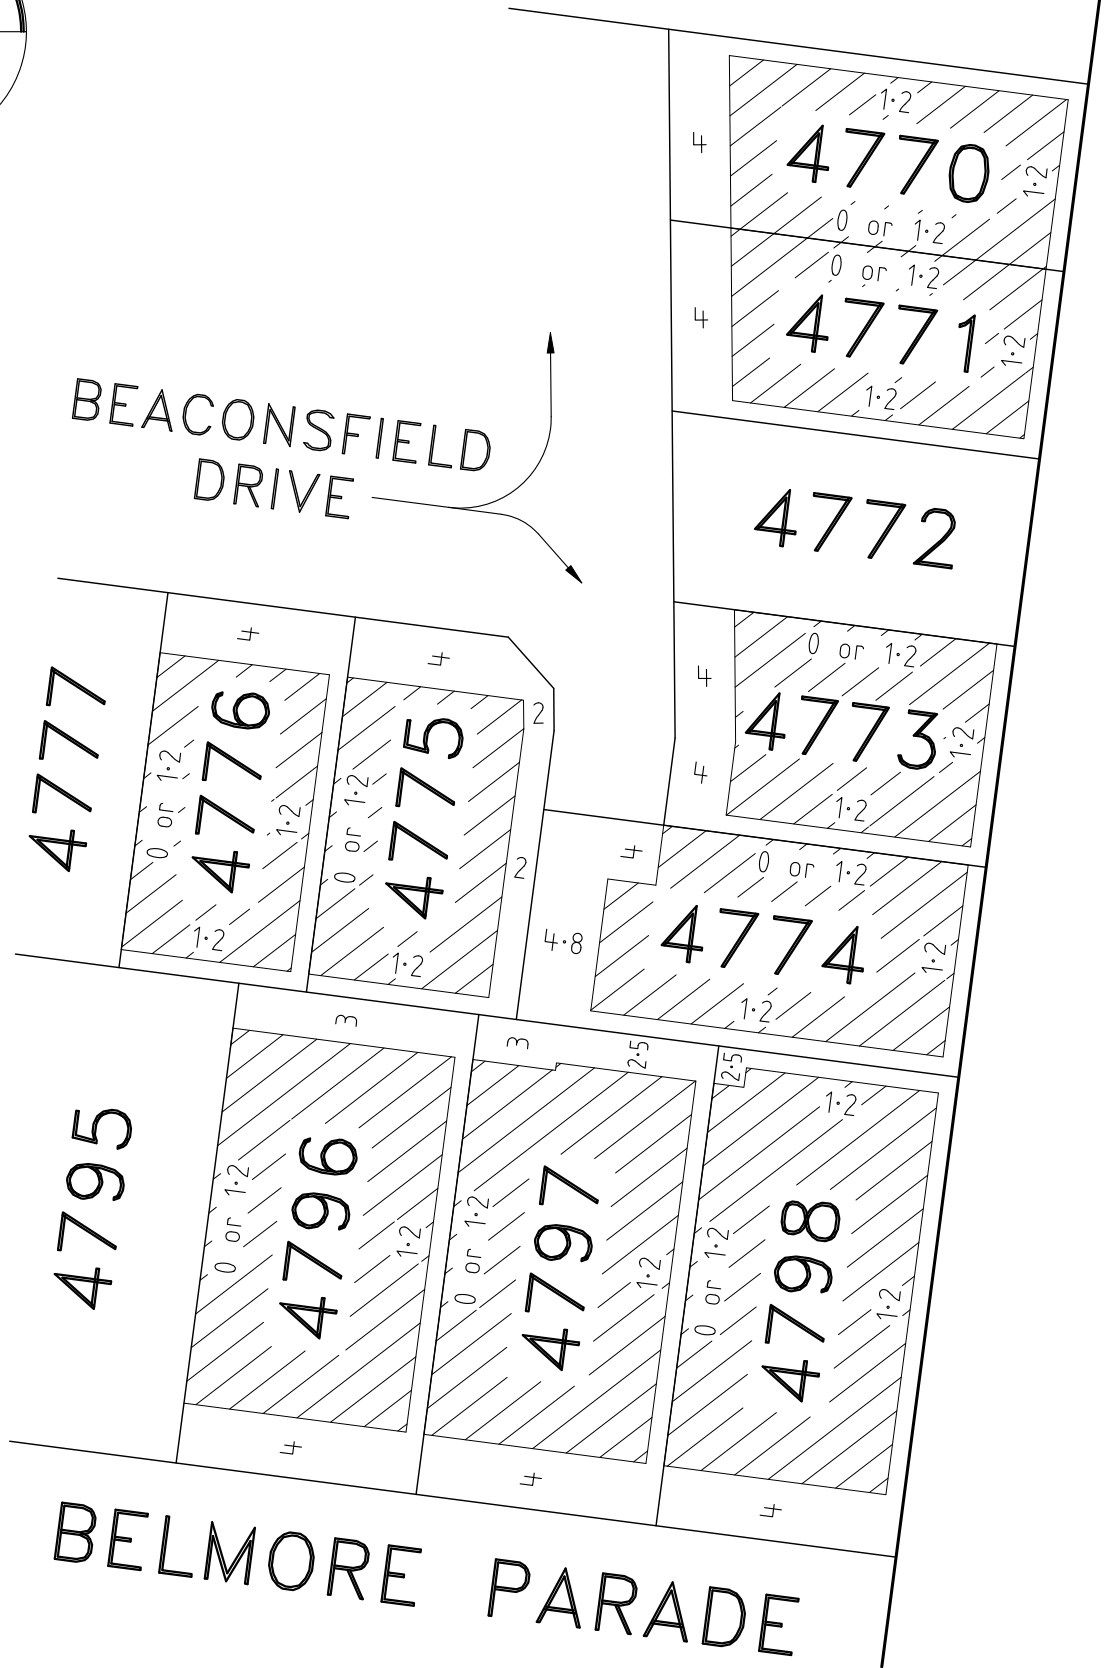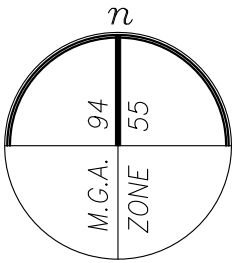

NOTE

THE BUILDING ENVELOPES OF LOTS 4797 & 4798 ARE PARTIALLY DEFINED BY EASEMENT BOUNDARIES. FOR FULL LOT & EASEMENT DIMENSIONS REFER TO SHEET 5 ON PS900039E.



BUILDING ENVELOPE

Date: 1 March 2023  
Dwg: 329005-ST47-BE



**veris**

VERIS AUSTRALIA PTY LTD  
A | Level 3, 1 Southbank Blvd  
Southbank VIC 3006  
T | +61 3 7019 8400  
E | melbourne@veris.com.au  
W | www.veris.com.au