

BUILDING ENVELOPE

**NOTE**




FOR FULL LOT & EASEMENT DIMENSIONS REFER TO SHEET 4 ON PS900054J.

Date: 29 March 2023  
Dwg: 329005-ST48-BB



**veris**

VERIS AUSTRALIA PTY LTD  
A | Level 3, 1 Southbank Blvd  
Southbank VIC 3006  
T | +61 3 7019 8400  
E | melbourne@veris.com.au  
W | www.veris.com.au

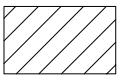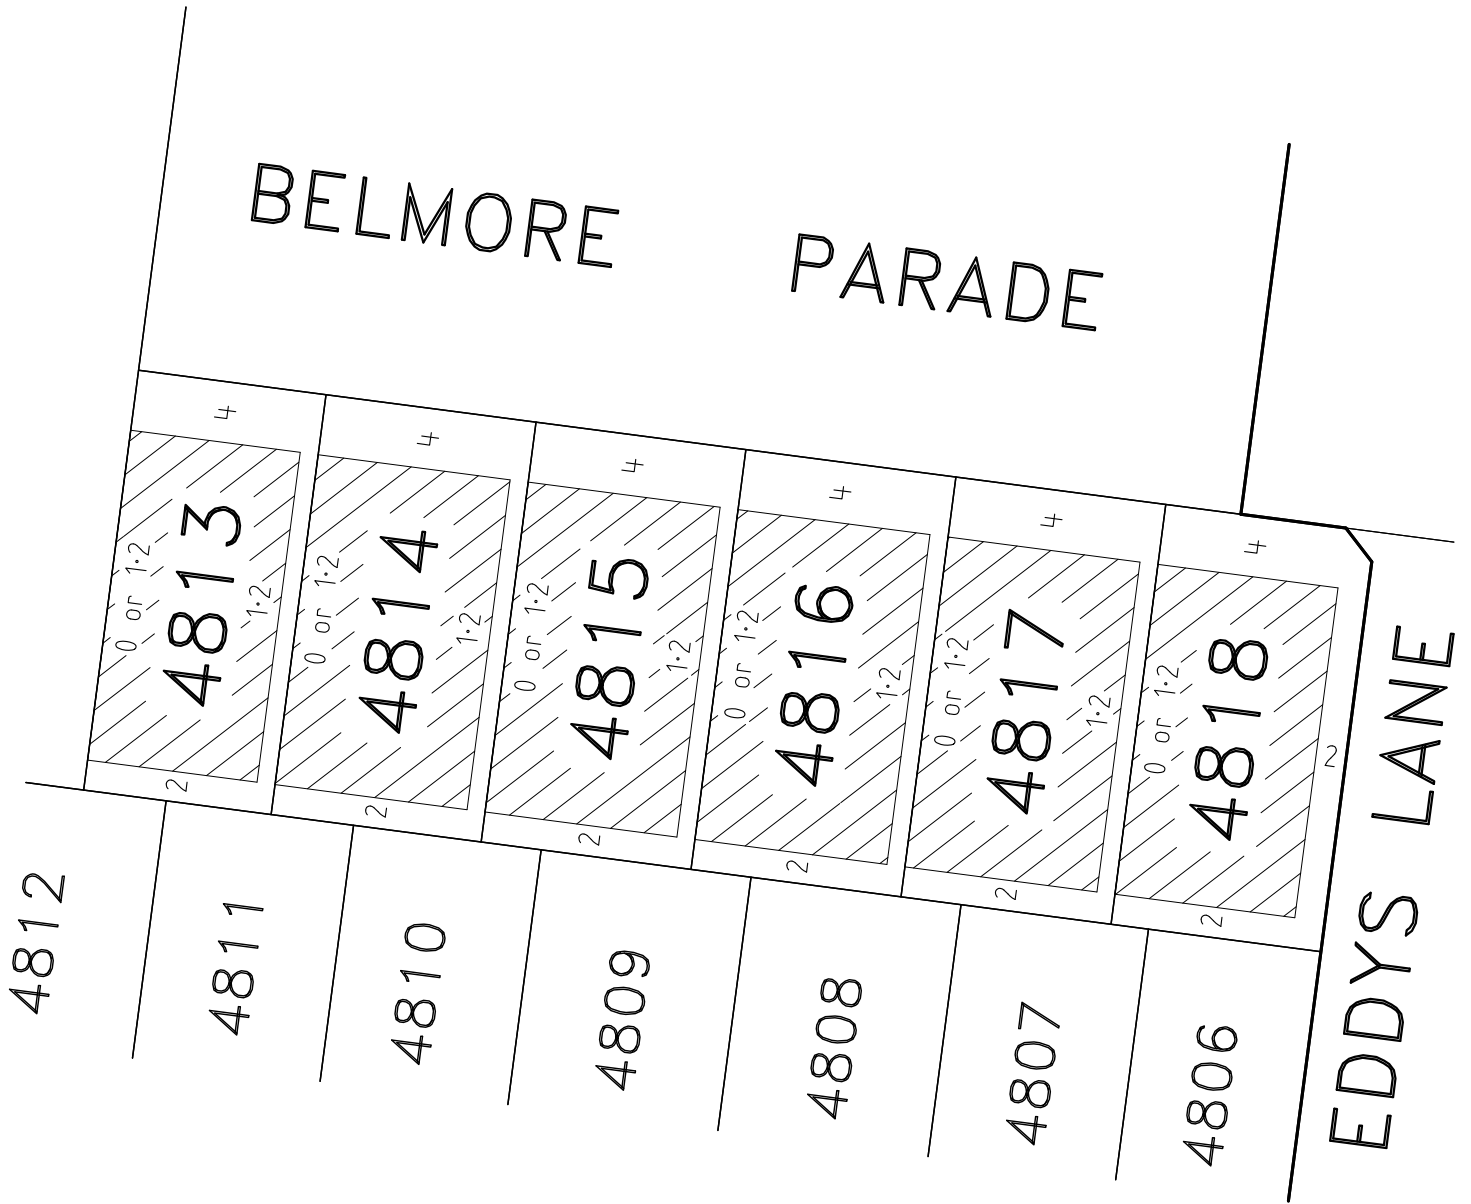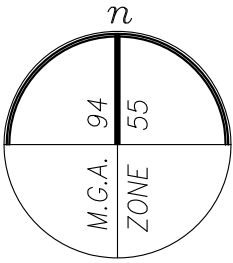

BUILDING ENVELOPE



**NOTE**

FOR FULL LOT & EASEMENT DIMENSIONS REFER TO SHEET 4 ON PS900054J.

Date: 29 March 2023  
Dwg: 329005-ST48-BB



VERIS AUSTRALIA PTY LTD  
A | Level 3, 1 Southbank Blvd  
Southbank VIC 3006  
T | +61 3 7019 8400  
E | melbourne@veris.com.au  
W | www.veris.com.au

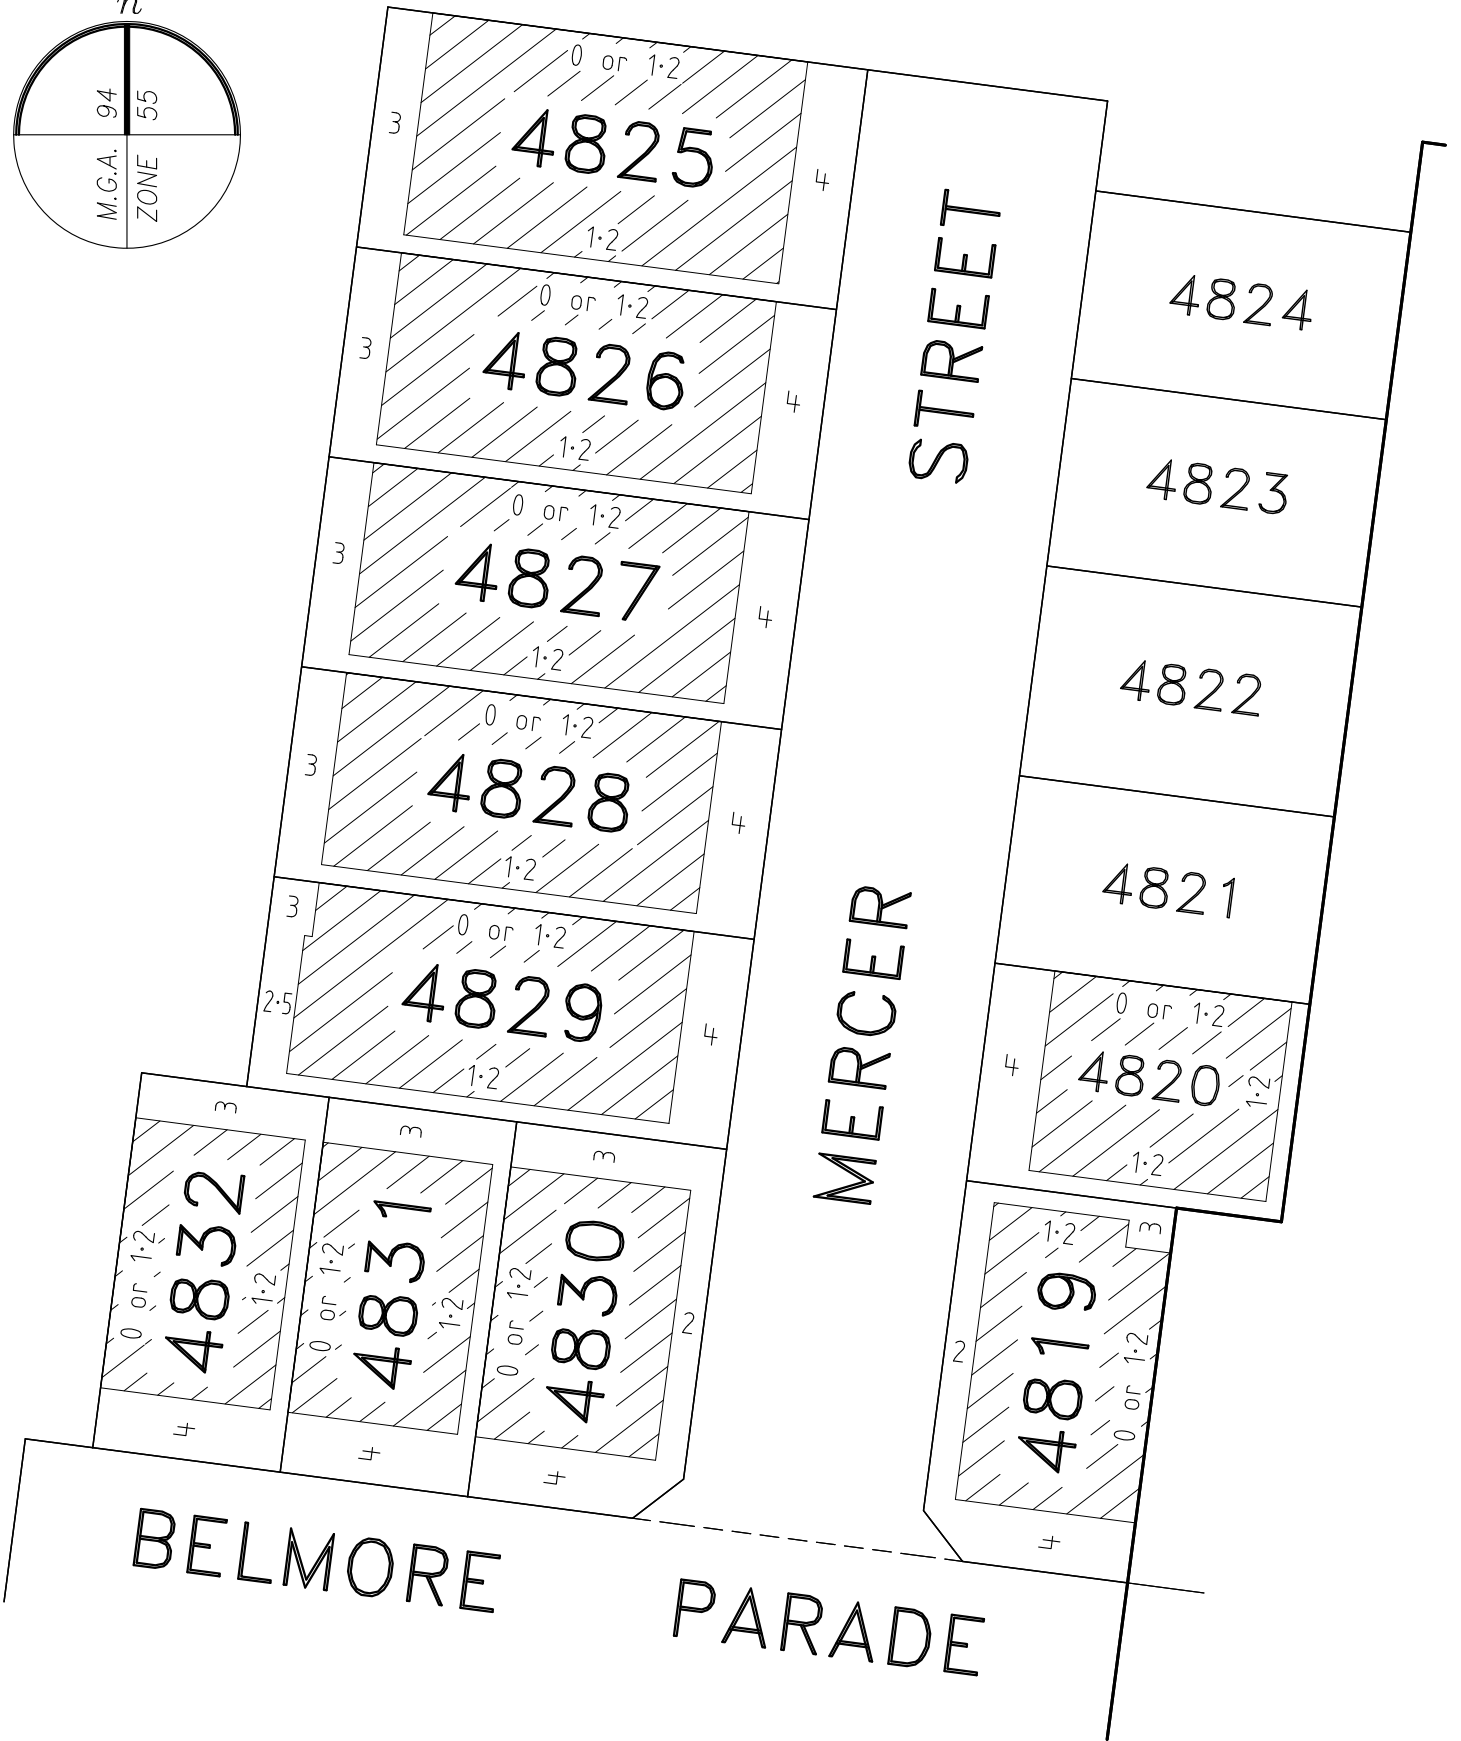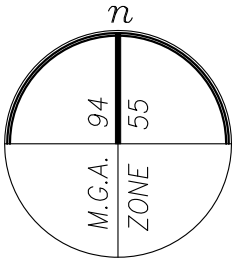


NOTE

THE BUILDING ENVELOPES OF LOT 4819 AND 4829 ARE PARTIALLY DEFINED BY EASEMENT BOUNDARIES. FOR FULL LOT & EASEMENT DIMENSIONS REFER TO SHEET 4 ON PS900054J.



BUILDING ENVELOPE

Date: 29 March 2023  
Dwg: 329005-ST48-BB

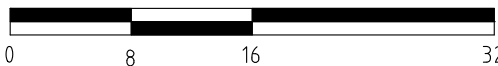

VERIS AUSTRALIA PTY LTD  
A | Level 3, 1 Southbank Blvd  
Southbank VIC 3006  
T | +61 3 7019 8400  
E | melbourne@veris.com.au  
W | www.veris.com.au