

BUILDING ENVELOPE




**NOTE**

FOR FULL LOT & EASEMENT DIMENSIONS REFER TO SHEET 4 ON PS908920U.

Date: 13 February 2023  
Dwg: 329005-ST54-BA



VERIS AUSTRALIA PTY LTD  
 A | Level 3, 1 Southbank Blvd  
 Southbank VIC 3006  
 T | +61 3 7019 8400  
 E | melbourne@veris.com.au  
 W | www.veris.com.au

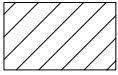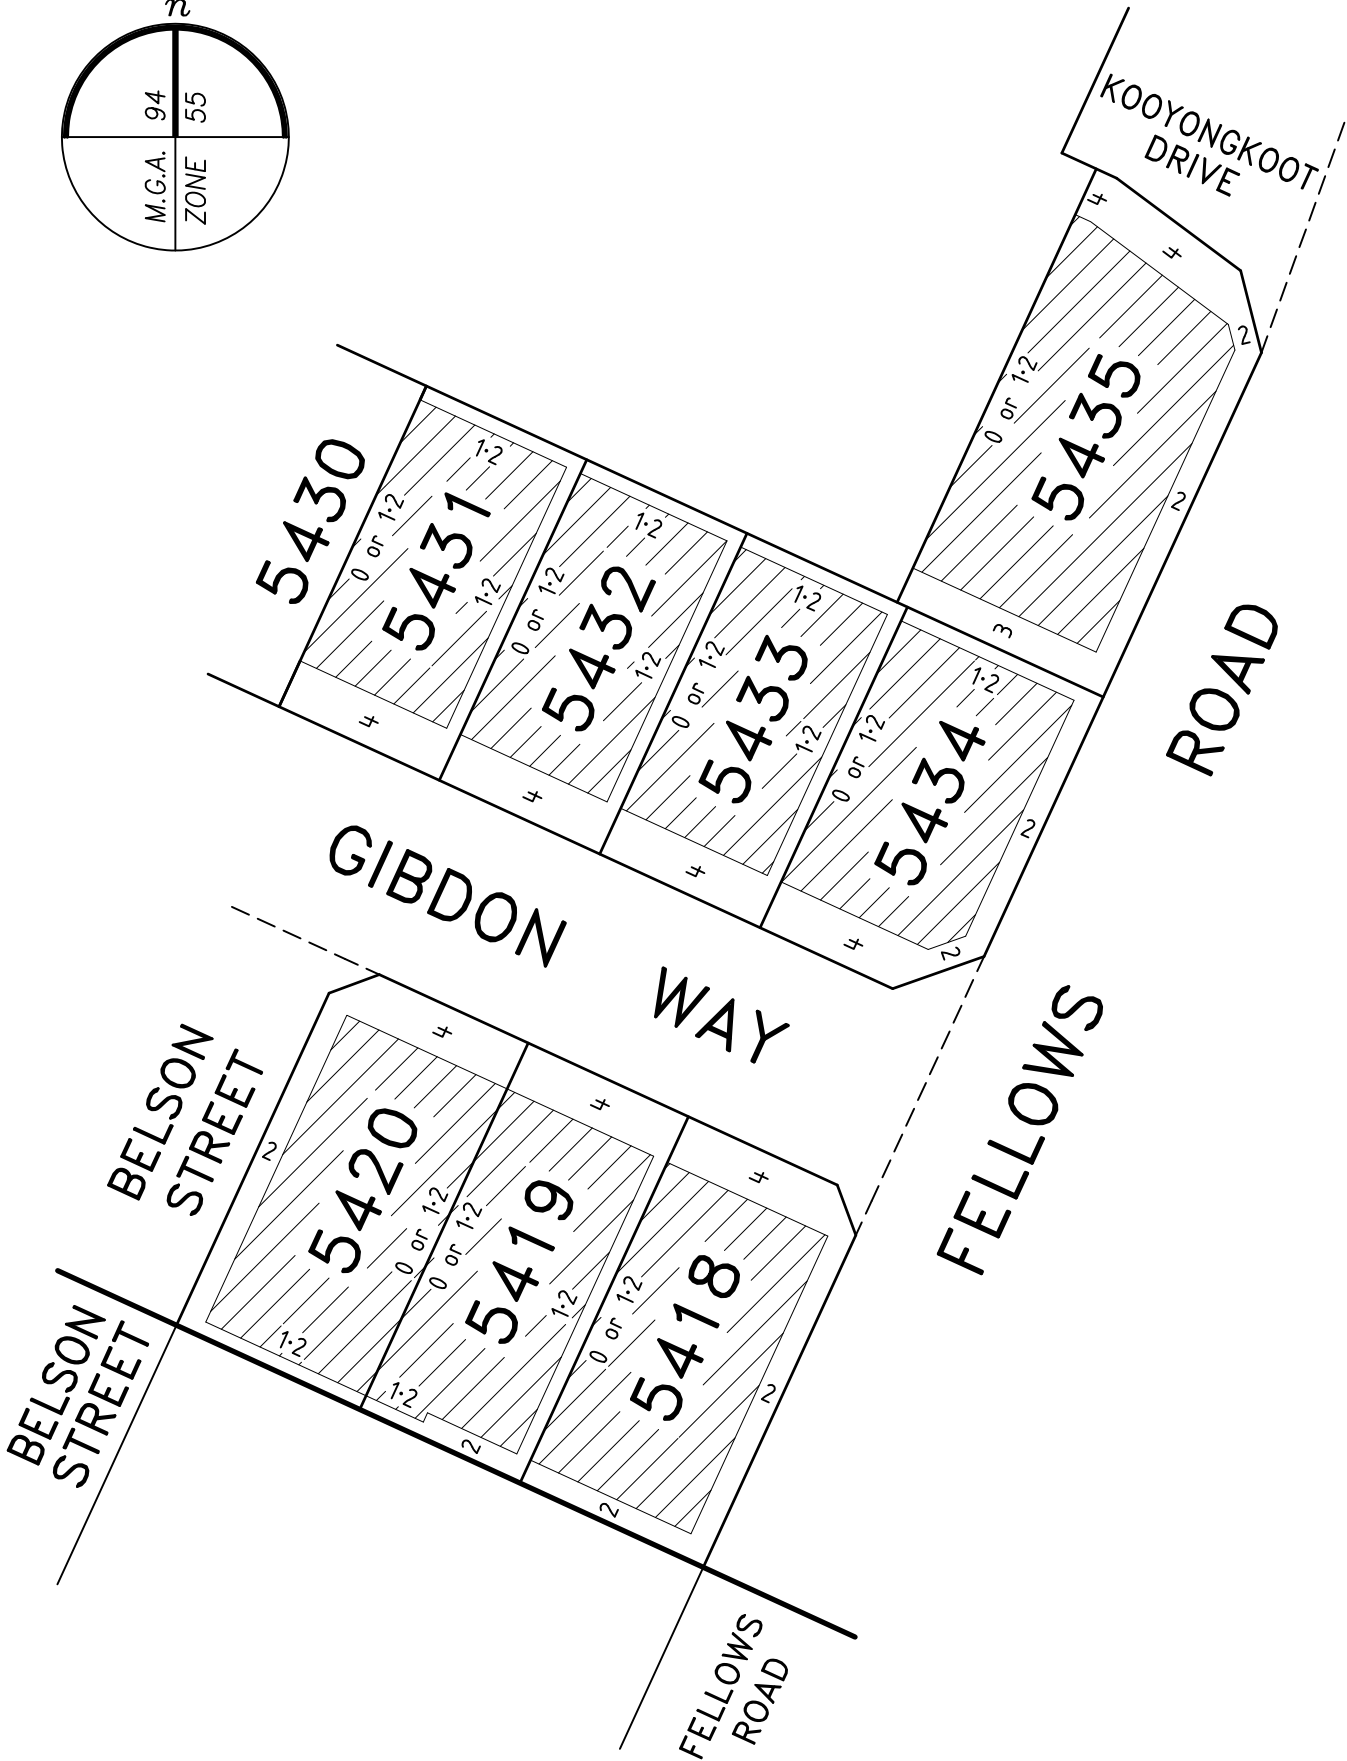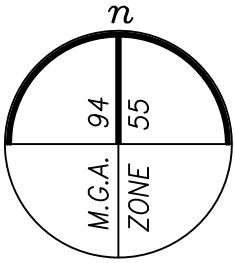

BUILDING ENVELOPE




**NOTE**

THE BUILDING ENVELOPES OF LOT 5419 IS PARTIALLY DEFINED BY EASEMENT BOUNDARIES. FOR FULL LOT & EASEMENT DIMENSIONS REFER TO SHEET 4 ON PS908920U.

Date: 13 February 2023  
Dwg: 329005-ST54-BA



VERIS AUSTRALIA PTY LTD  
 A | Level 3, 1 Southbank Blvd  
 Southbank VIC 3006  
 T | +61 3 7019 8400  
 E | melbourne@veris.com.au  
 W | www.veris.com.au

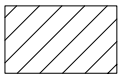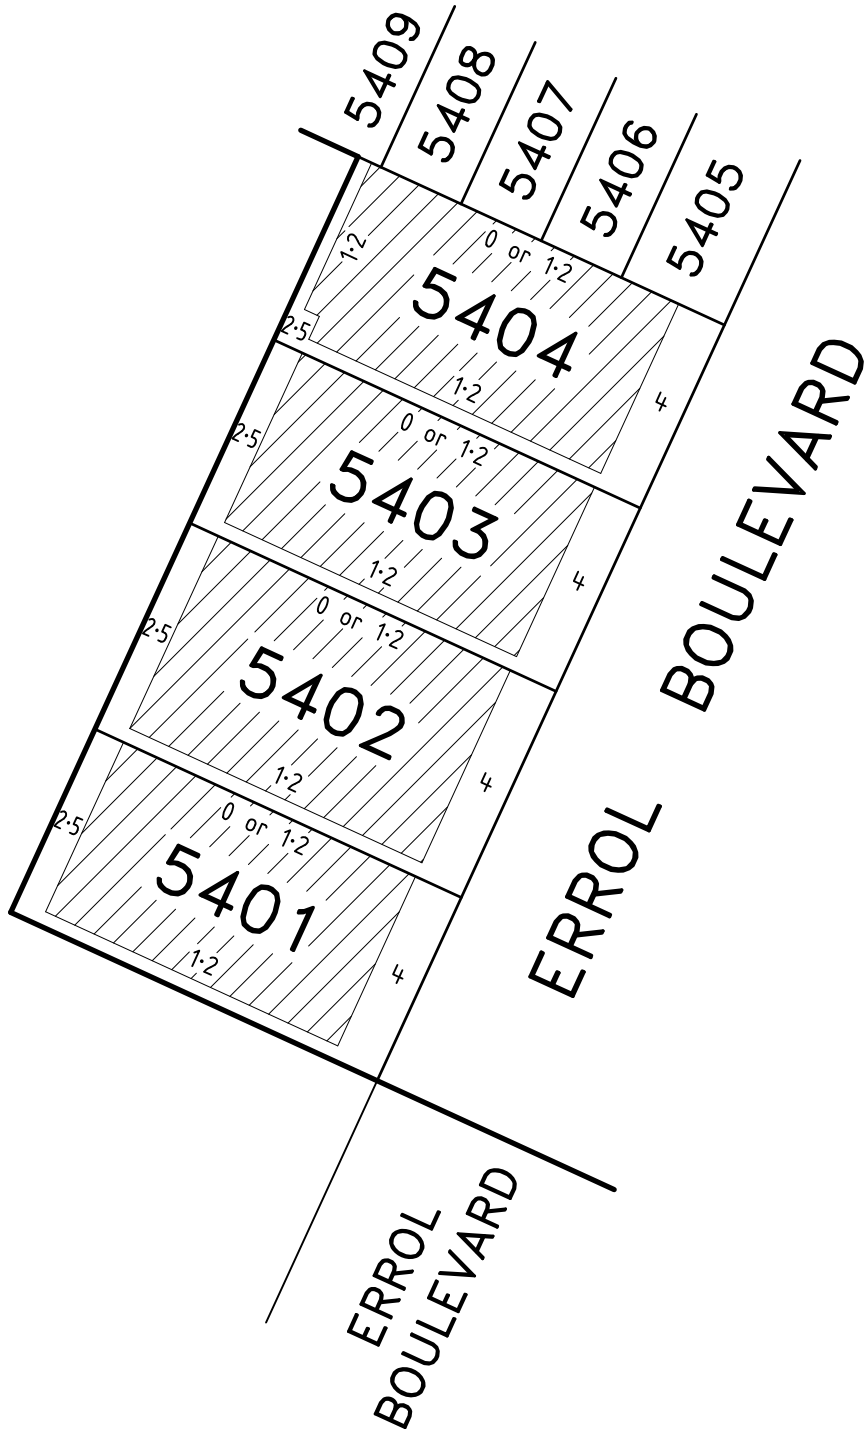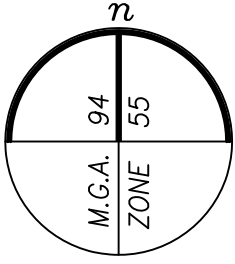

BUILDING ENVELOPE

**NOTE**

THE BUILDING ENVELOPE OF LOT 5404 IS PARTIALLY DEFINED BY EASEMENT BOUNDARIES. FOR FULL LOT & EASEMENT DIMENSIONS REFER TO SHEET 6 ON PS908920U.

Date: 13 February 2023  
Dwg: 329005-ST54-BA



VERIS AUSTRALIA PTY LTD  
A | Level 3, 1 Southbank Blvd  
Southbank VIC 3006  
T | +61 3 7019 8400  
E | melbourne@veris.com.au  
W | www.veris.com.au