

Memorandum of common provisions

Restrictive covenants in a plan

Section 91A Transfer of Land Act 1958

Privacy Collection Statement

The information in this form is collected under statutory authority and is used for the purpose of maintaining publicly searchable registers and indexes.

Lodged by	
Name:	HWL Ebsworth
Phone:	03 8644 3533
Address:	Level 8, 447 Collins Street, Melbourne 3000
Reference:	JLB:1023473 (Stage 43, Revision 8)
Customer code:	0985X

This memorandum contains provisions which are intended for inclusion in plans under the Subdivision Act 1988 to be subsequently lodged for registration.

Operative words including words to bind the burdened land and words of annexation must not be included.

Provisions to apply to the plan:

Burdened land: As set out in the plan.

Benefited land: As set out in the plan.

Covenants: Definitions (if any):

- (A) JOINT AND SEVERAL OBLIGATIONS: AN AGREEMENT, REPRESENTATION OR WARRANTY IN FAVOUR OF 2 OR MORE PERSONS IS FOR THE BENEFIT OF THEM JOINTLY AND SEVERALLY AND AN AGREEMENT, REPRESENTATION OR WARRANTY ON THE PART OF 2 OR MORE PERSONS BINDS THEM JOINTLY AND SEVERALLY.
- (B) PERSONS: UNLESS THE CONTRARY INTENTION APPEARS, THE WORD "PERSON" INCLUDES A FIRM, A BODY CORPORATE, AN UNINCORPORATED ASSOCIATION OR AN AUTHORITY AND INCLUDES THAT PARTY'S SUCCESSORS, PERSONAL REPRESENTATIVES AND PERMITTED ASSIGNS.
- (C) REFERENCES TO STATUTES: A REFERENCE TO A STATUTE, ORDINANCE, CODE OR OTHER LAW INCLUDES ANY REGULATIONS AND OTHER INSTRUMENTS UNDER IT AND CONSOLIDATIONS, AMENDMENTS, RE-ENACTMENTS OR REPLACEMENTS OF ANY OF THEM OCCURRING AT ANY TIME BEFORE OR AFTER THE DATE OF THE CREATION OF THE RESTRICTIVE COVENANT.
- (D) "BUILDING ENVELOPE PLANS" MEANS THE BUILDING ENVELOPE PLANS SET OUT WITHIN THIS MEMORANDUM OF COMMON

Memorandum of common provisions

Section 91A Transfer of Land Act 1958

PROVISIONS AND PREPARED BY MERRIFIELD CORPORATION PTY LTD
ACN 111 110 813 AS AMENDED FROM TIME TO TIME.

- (E) "MERRIFIELD LIVING DESIGN GUIDELINES" MEANS THE MERRIFIELD LIVING DESIGN GUIDELINES PREPARED BY MERRIFIELD CORPORATION PTY LTD ACN 111 110 813 AS AMENDED FROM TIME TO TIME.
- (F) "PLAN OF SUBDIVISION" MEANS THE PLAN OF SUBDIVISION NO. PS845645N AS AMENDED FROM TIME TO TIME.
- (G) "TRANSFEROR" MEANS MERRIFIELD CORPORATION PTY LTD ACN 111 110 813.

Covenants:

INTRODUCTION:

- (A) THE PROVISIONS OF THIS MCP ARE INCORPORATED INTO THE RESTRICTIONS CREATED BY THE PLAN OF SUBDIVISION.
- (B) THIS MCP IS RETAINED BY THE REGISTRAR OF TITLES PURSUANT TO SECTION 91(A) OF THE TRANSFER OF LAND ACT.
- (C) THE REQUIREMENTS IN THIS MCP APPLY IN ADDITION TO THE REQUIREMENTS IN THE REGULATIONS AND THE PLANNING SCHEME. IN THE EVENT OF CONFLICT OR INCONSISTENCY, THE PROVISIONS OF THIS MCP SHALL PREVAIL, TO THE EXTENT THAT SUCH CONFLICT OR INCONSISTENCY IS LAWFUL.
- (D) THE REQUIREMENTS IN THIS MCP MAY ONLY BE WAIVED OR VARIED BY WRITTEN NOTICE ISSUED BY TRANSFEROR.

SHALL NOT AT ANY TIME:


- (A) ERECT OR CAUSE TO BE ERECTED MORE THAN A SINGLE DWELLING;
- (B) ERECT OR CAUSE TO BE ERECTED ANY DWELLING OR WORKS OTHER THAN A DWELLING OR WORKS THAT COMPLY WITH:
 - (I) THE MERRIFIELD LIVING DESIGN GUIDELINES; AND
 - (II) THE BUILDING ENVELOPE PLANS, PROVIDED THAT ARCHITECTURAL FEATURES, PORCHES, PERGOLAS, VERANDAS AND EAVES WHICH ARE LESS THAN 3.6 METRES IN HEIGHT MAY BE CONSTRUCTED TO A DISTANCE OF NO MORE THAN 2.5 METRES BEYOND THE BUILDING ENVELOPE SHOWN ON THE BUILDING ENVELOPE PLANS;
- (C) ERECT OR CAUSE TO BE ERECTED ANY DWELLING OR WORKS OTHER THAN A DWELLING OR WORKS THAT COMPLY WITH PLANS APPROVED BY THE MERRIFIELD DESIGN REVIEW COMMITTEE;
- (D) ERECT OR CAUSE TO BE ERECTED ANY DWELLING AND / OR GARAGE UNLESS ALL BUILDING RUBBISH WASTE DEBRIS AND LITTER IS CONTAINED WITHIN THE LOT HEREBY TRANSFERRED;
- (E) ERECT OR CAUSE TO BE ERECTED ANY BOUNDARY FENCE OTHER THAN AS APPROVED IN THE MERRIFIELD LIVING DESIGN GUIDELINES (IF SPECIFIED);
- (F) PARK ANY MOTOR VEHICLE WITH A LOAD CAPACITY IN EXCESS OF 1 TONNE AND USED FOR COMMERCIAL PURPOSES BETWEEN THE FRONT BOUNDARY OF THE LOT HEREBY TRANSFERRED AND THE

Memorandum of common provisions

Section 91A Transfer of Land Act 1958


- FRONT BUILDING LINE OF THE HOUSE ERECTED THEREON OR ON THE ROAD RESERVE;
- (H) USE ANY DWELLING FOR DISPLAY HOME PURPOSES WITHOUT THE TRANSFEROR'S PRIOR WRITTEN CONSENT; AND
 - (I) CAUSE OR PERMIT TO BE CAUSED THE PROVISIONS OF THIS RESTRICTIVE COVENANT TO BE VARIED WITHOUT THE CONSENT OF MERRIFIELD CORPORATION PTY LTD.
-

Memorandum of common provisions
Section 91A Transfer of Land Act 1958

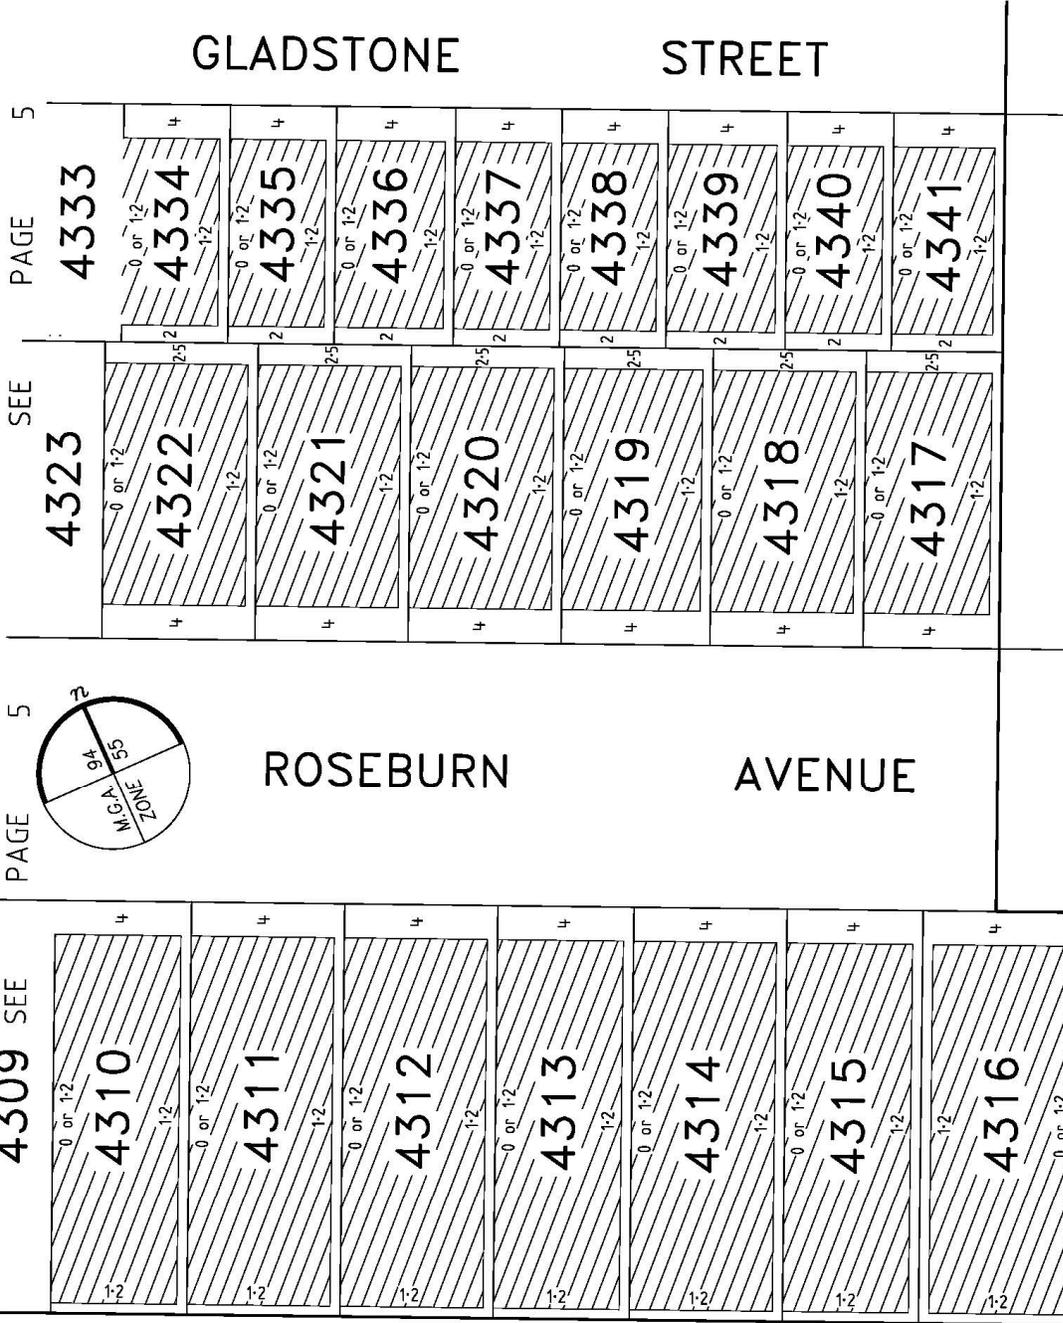

 BUILDING ENVELOPE



NOTE
 FOR FULL LOT & EASEMENT DIMENSIONS REFER TO SHEET 3 ON PS845645N.

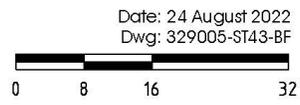

veris


VERIS AUSTRALIA PTY LTD
 Level 3, 1 Southbank Blvd
 Southbank, VIC, 3006
 T | +61 3 7019 8400
 E | melbourne@veris.com.au
 W | www.veris.com.au

Memorandum of common provisions
Section 91A Transfer of Land Act 1958

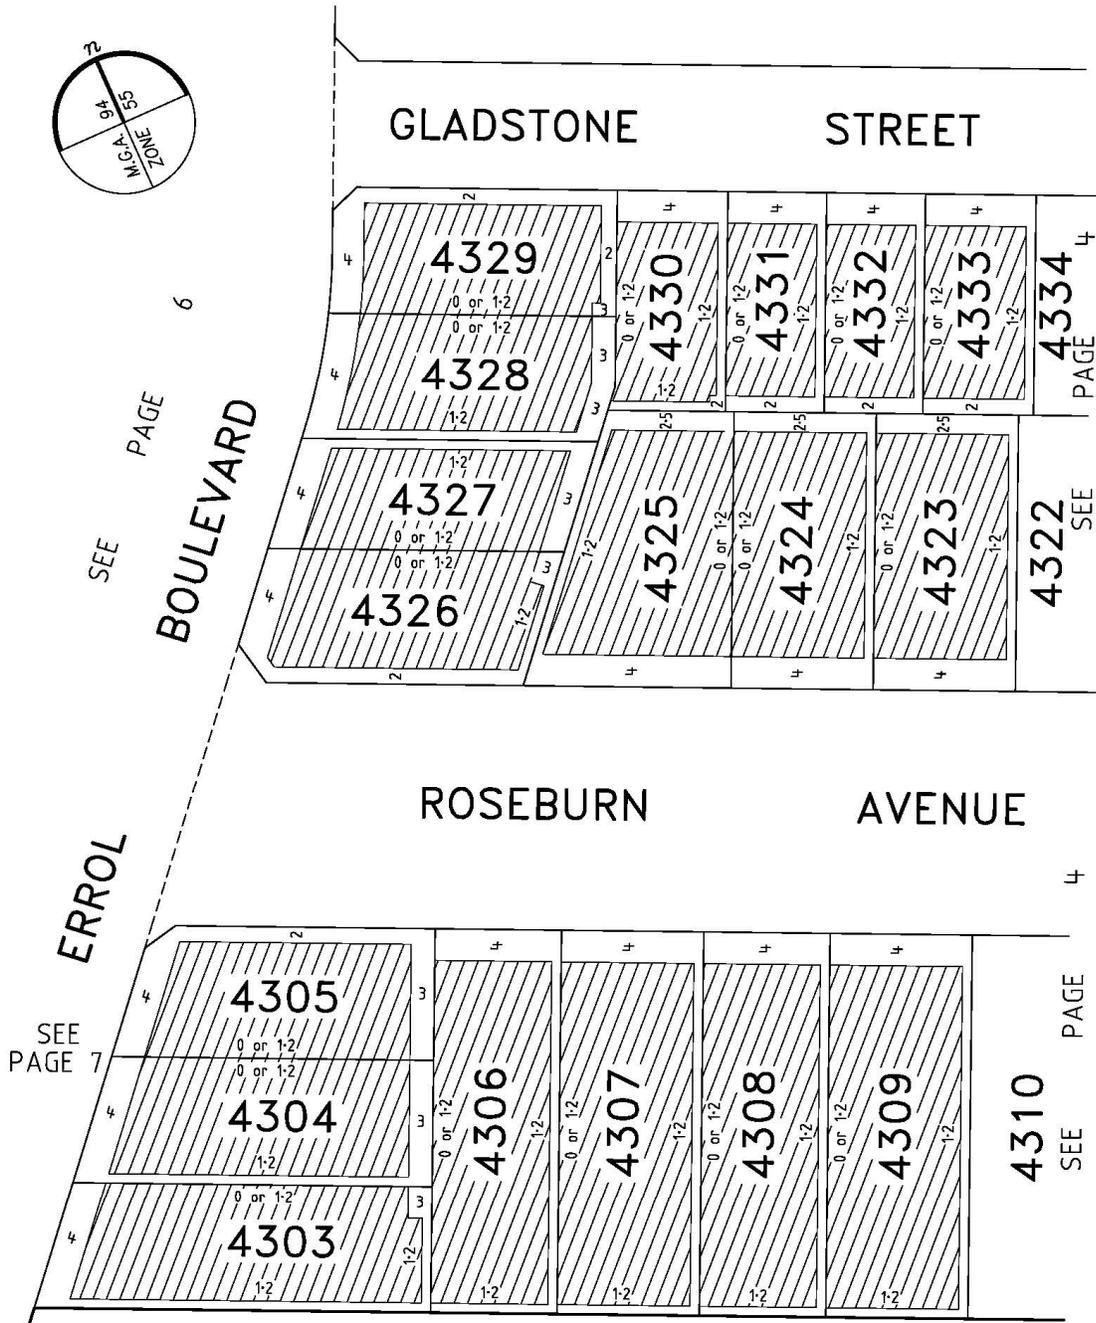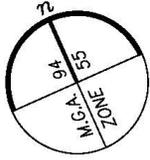

BUILDING ENVELOPE


NOTE
 THE BUILDING ENVELOPES OF LOTS
 4303, 4326, 4329 & 4330 ARE PARTIALLY
 DEFINED BY EASEMENT BOUNDARIES.
 FOR FULL LOT & EASEMENT
 DIMENSIONS REFER TO SHEETS 3 & 4
 ON PS845645N.

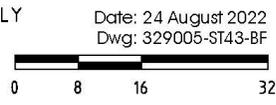

veris

VERIS AUSTRALIA PTY LTD
 Level 3, 1 Southbank Blvd
 Southbank, VIC 3006
 T | +61 3 7019 8400
 E | melbourne@veris.com.au
 W | www.veris.com.au

Memorandum of common provisions
Section 91A Transfer of Land Act 1958

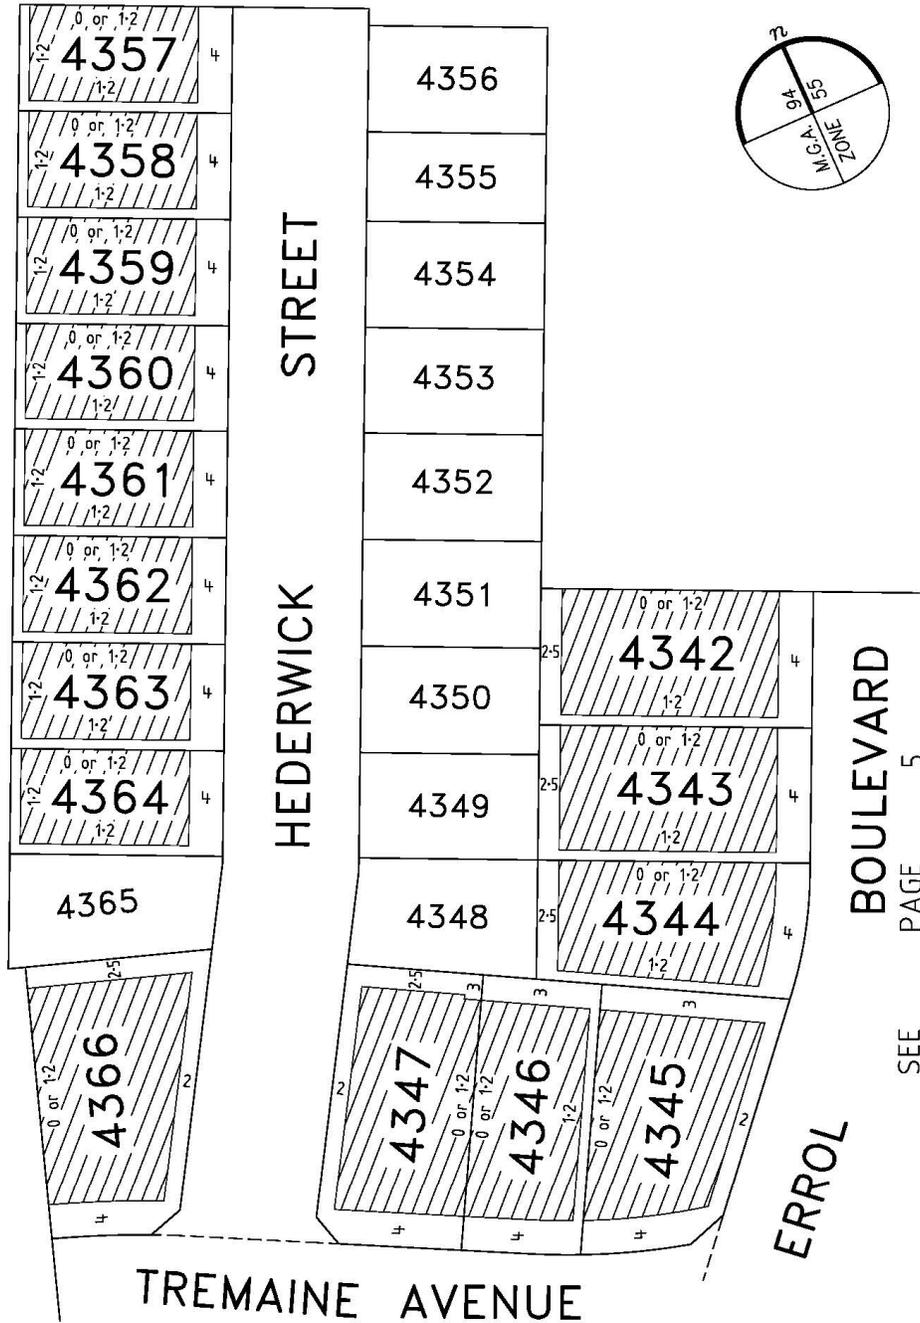


 BUILDING ENVELOPE

NOTE

THE BUILDING ENVELOPE OF LOT 4347 IS PARTIALLY DEFINED BY EASEMENT BOUNDARIES. FOR FULL LOT & EASEMENT DIMENSIONS REFER TO SHEET 5 ON PS845645N.



Date: 24 August 2022
 Dwg: 329005-ST43-BF

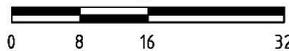

veris


VERIS AUSTRALIA PTY LTD
 A | Level 3, 1 Southbank Blvd
 Southbank VIC 3006
 T | +61 3 7019 8400
 E | melbourne@veris.com.au
 W | www.veris.com.au

Memorandum of common provisions
Section 91A Transfer of Land Act 1958

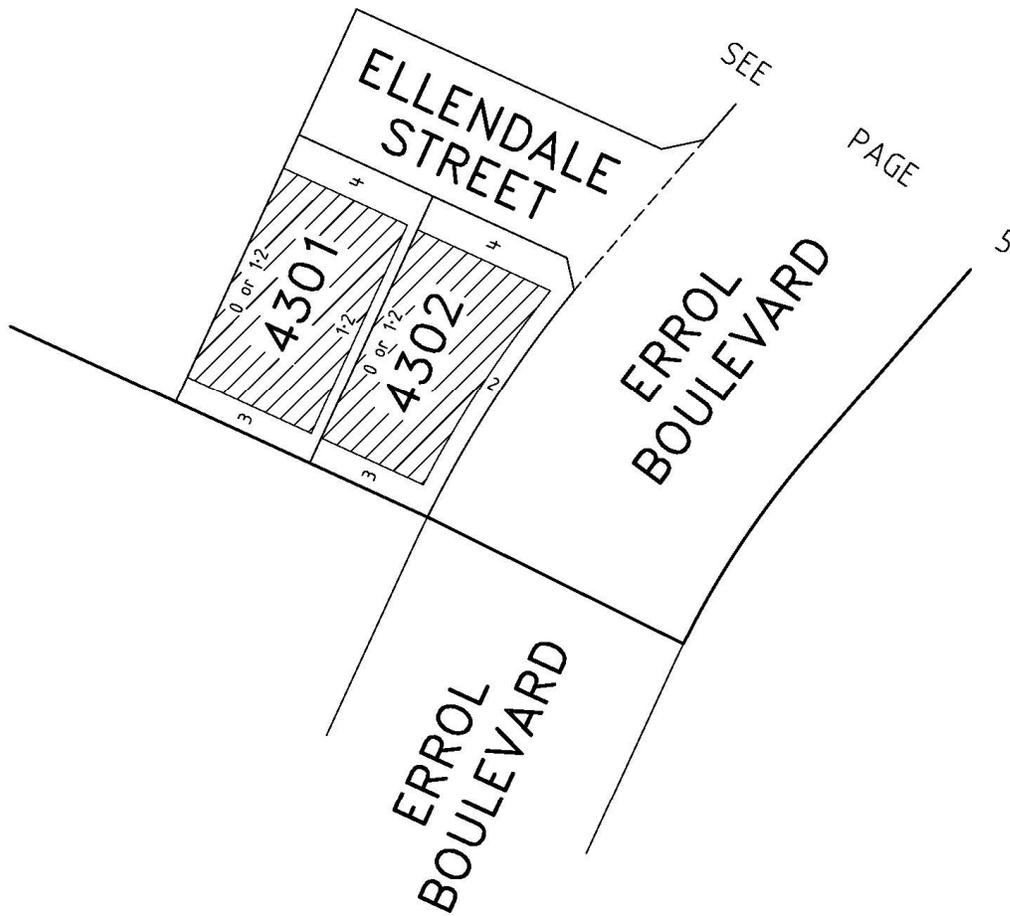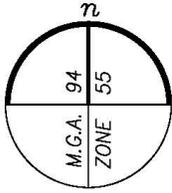

 BUILDING ENVELOPE

NOTE
 FOR FULL LOT & EASEMENT
 DIMENSIONS REFER TO SHEET
 4 ON PS845645N.

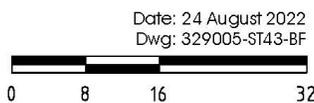

veris

VERIS AUSTRALIA PTY LTD
 Level 3, 1 Southbank Blvd
 Southbank, VIC, 3006
 T | +61 3 7019 8400
 E | melbourne@veris.com.au
 W | www.veris.com.au