


BUILDING ENVELOPE



NOTE

THE BUILDING ENVELOPE OF LOT 4901 IS PARTIALLY DEFINED BY EASEMENT BOUNDARIES. FOR FULL LOT & EASEMENT DIMENSIONS REFER TO SHEET 5 ON PS900065D.

Date: 5 May 2023
Dwg: 329005-ST49-BE

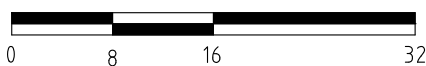

VERIS AUSTRALIA PTY LTD
A | Level 3, 1 Southbank Blvd
Southbank VIC 3006
T | +61 3 7019 8400
E | melbourne@veris.com.au
W | www.veris.com.au

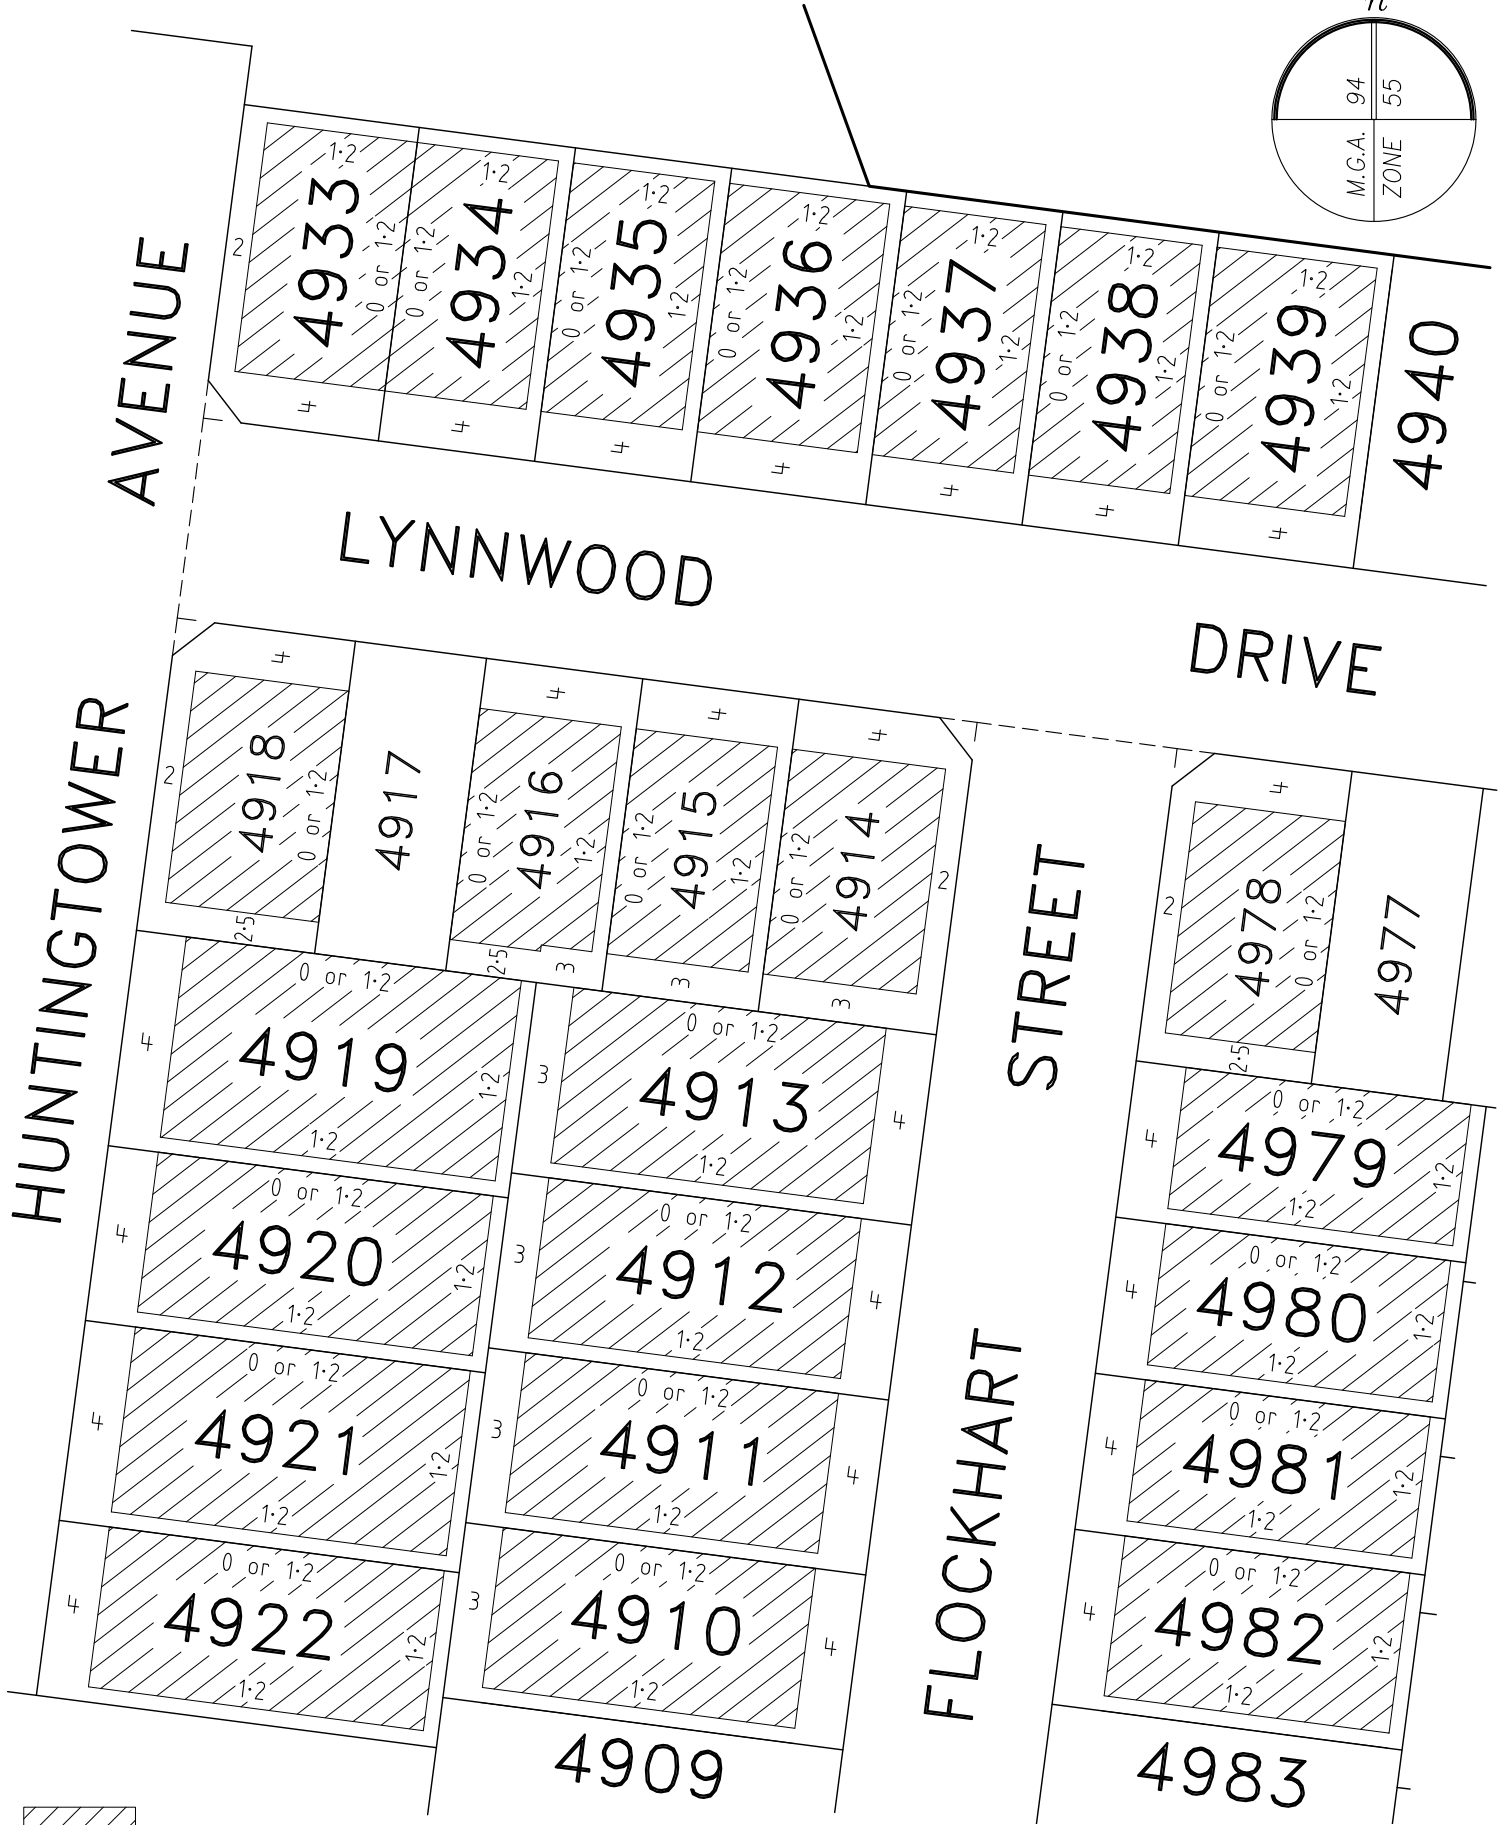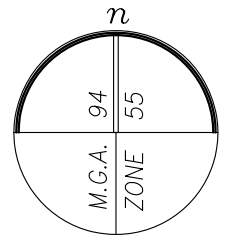



 BUILDING ENVELOPE

NOTE
 THE BUILDING ENVELOPE OF LOT 4916 IS PARTIALLY DEFINED BY EASEMENT BOUNDARIES. FOR FULL LOT & EASEMENT DIMENSIONS REFER TO SHEET 4 ON PS900065D.

Date: 5 May 2023
 Dwg: 329005-ST49-BE



veris
 VERIS AUSTRALIA PTY LTD
 A | Level 3, 1 Southbank Blvd
 Southbank VIC 3006
 T | +61 3 7019 8400
 E | melbourne@veris.com.au
 W | www.veris.com.au

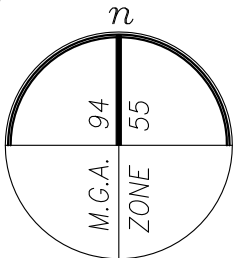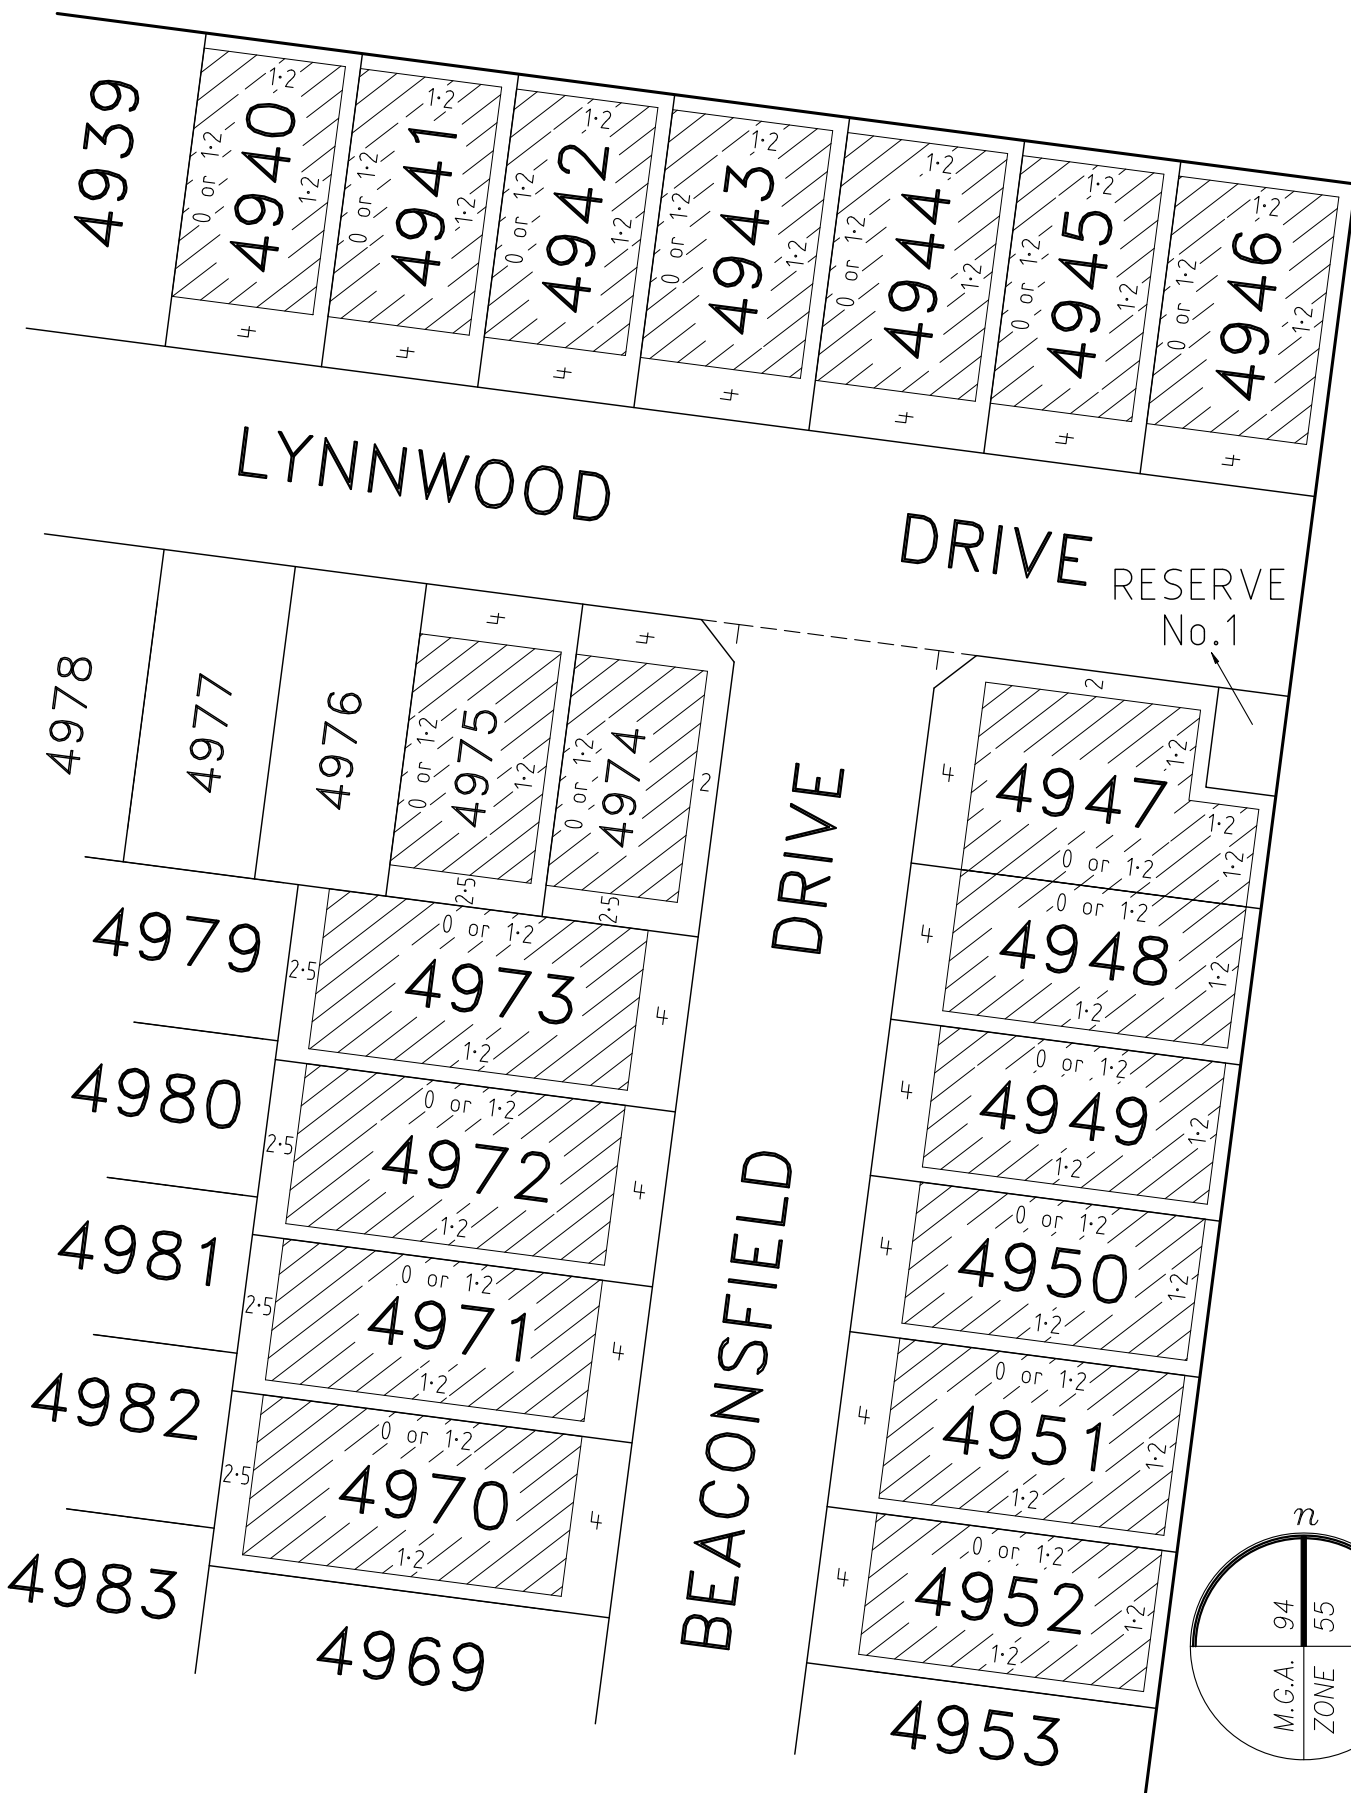


BUILDING ENVELOPE

NOTE



FOR FULL LOT & EASEMENT DIMENSIONS REFER TO SHEET 4 ON PS900065D.

Date: 5 May 2023
Dwg: 329005-ST49-BE

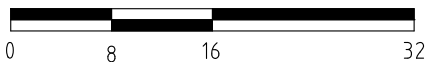

veris

VERIS AUSTRALIA PTY LTD
A | Level 3, 1 Southbank Blvd
Southbank VIC 3006
T | +61 3 7019 8400
E | melbourne@veris.com.au
W | www.veris.com.au

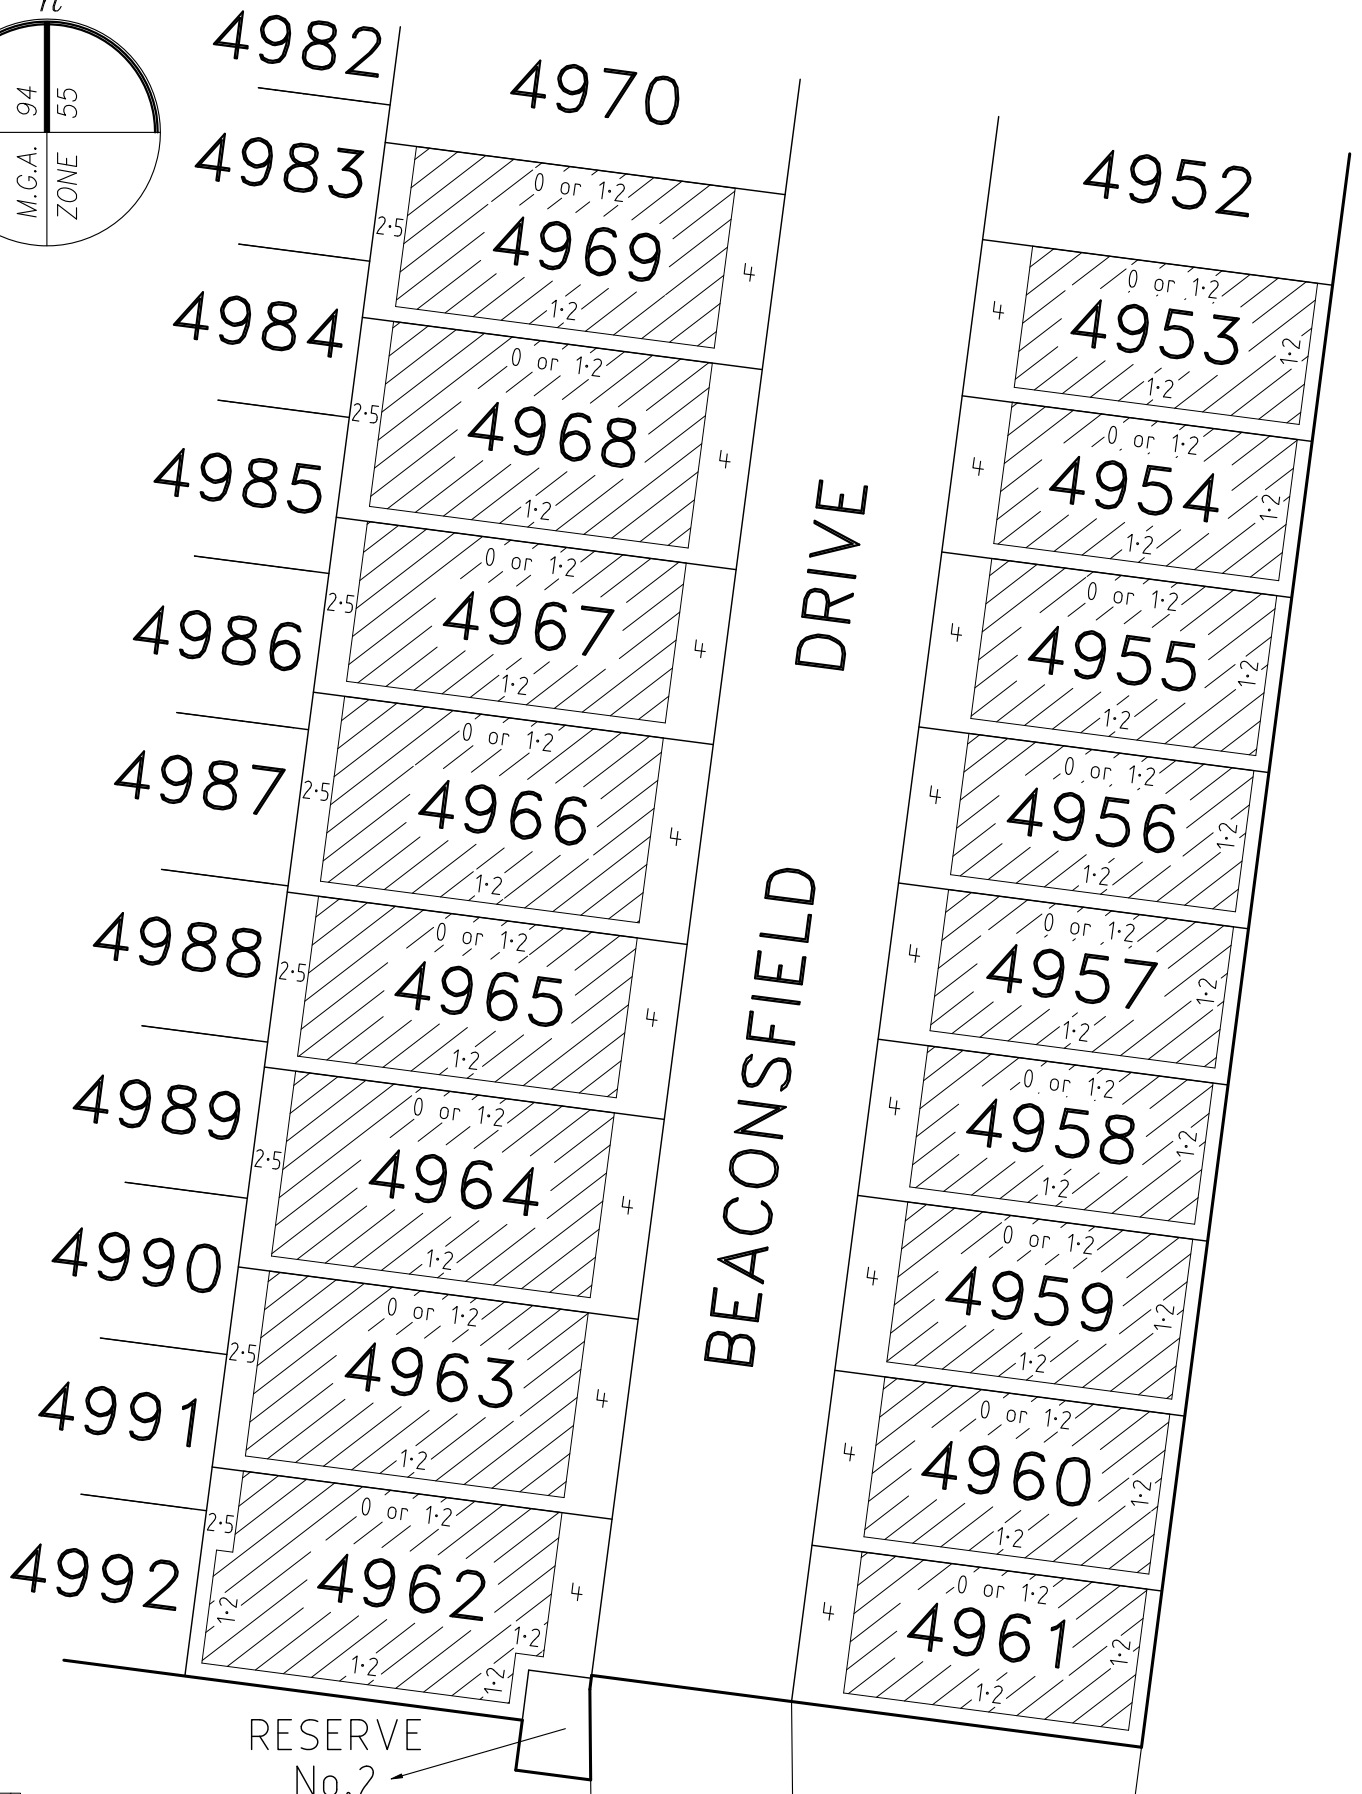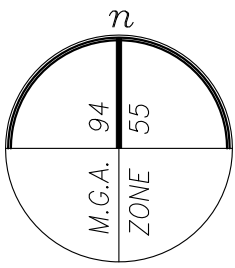


BUILDING ENVELOPE

NOTE

THE BUILDING ENVELOPE OF LOT 4962 IS PARTIALLY DEFINED BY EASEMENT BOUNDARIES. FOR FULL LOT & EASEMENT DIMENSIONS REFER TO SHEET 5 ON PS900065D.

Date: 5 May 2023
Dwg: 329005-ST49-BE

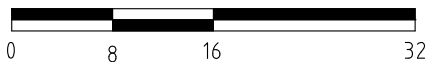

veris

VERIS AUSTRALIA PTY LTD
A | Level 3, 1 Southbank Blvd
Southbank VIC 3006
T | +61 3 7019 8400
E | melbourne@veris.com.au
W | www.veris.com.au