
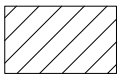
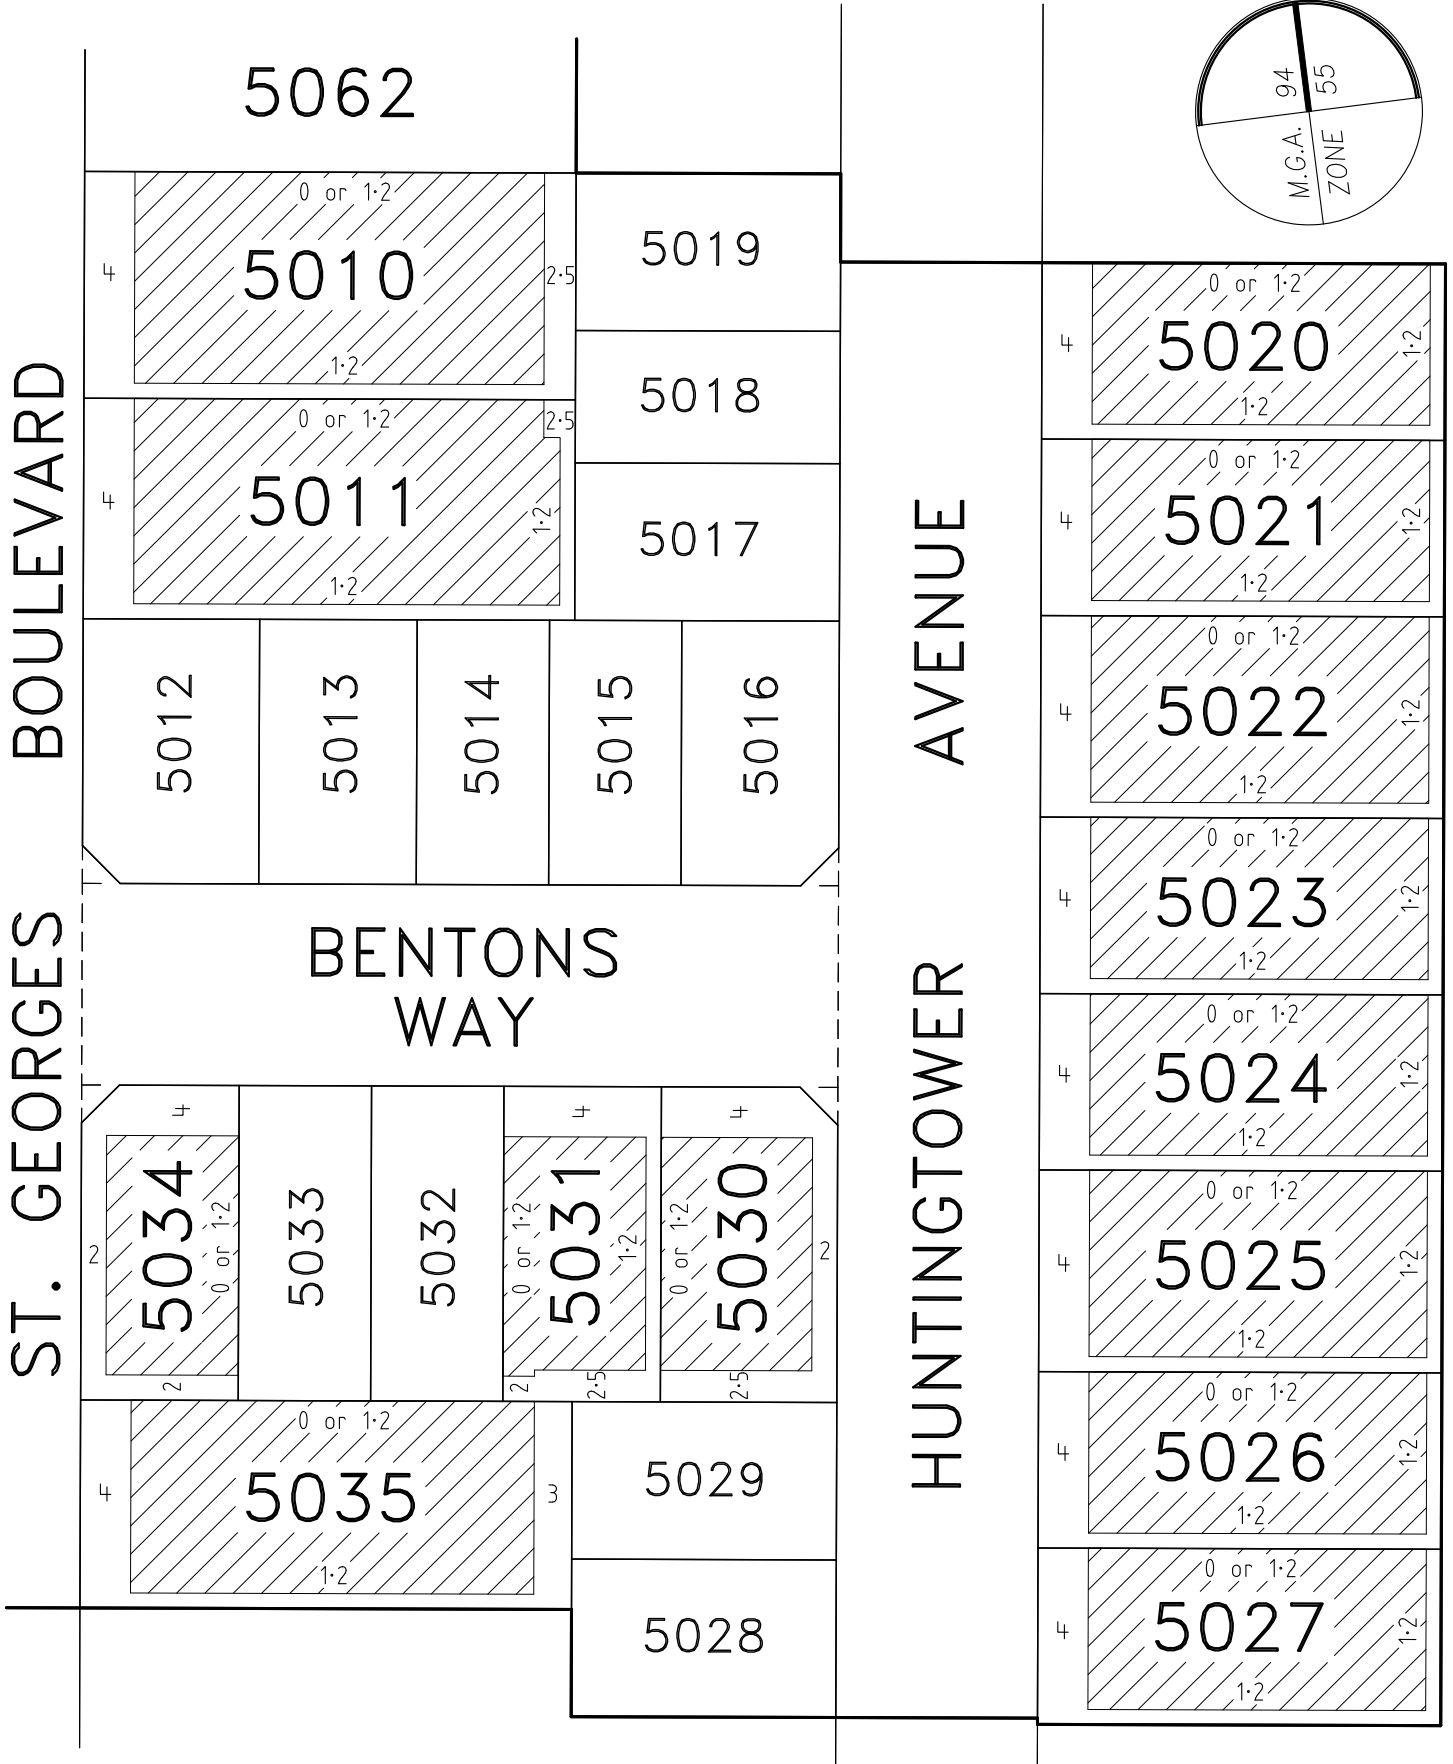


ST. GEORGES BOULEVARD

HUNTINGTOWER AVENUE

BENTONS WAY

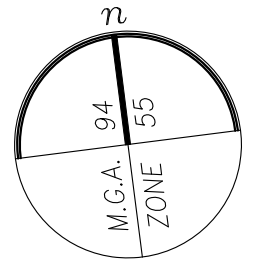


BUILDING ENVELOPE

NOTE

THE BUILDING ENVELOPES OF LOTS 5011 & 5031 ARE PARTIALLY DEFINED BY EASEMENT BOUNDARIES. FOR FULL LOT & EASEMENT DIMENSIONS REFER TO SHEET 4 ON PS905617M.

Date: 23 May 2023
Dwg: 329005-ST50-BD

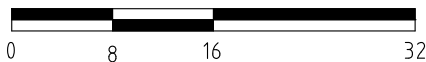

veris

VERIS AUSTRALIA PTY LTD
A | Level 3, 1 Southbank Blvd
Southbank VIC 3006
T | +61 3 7019 8400
E | melbourne@veris.com.au
W | www.veris.com.au

LANGRIDGE

WAY



BOULEVARD

ST. GEORGES

MERCER STREET

MERCER STREET

MERCER STREET

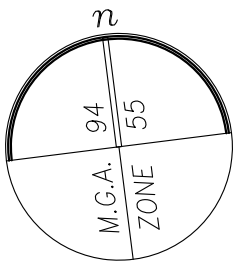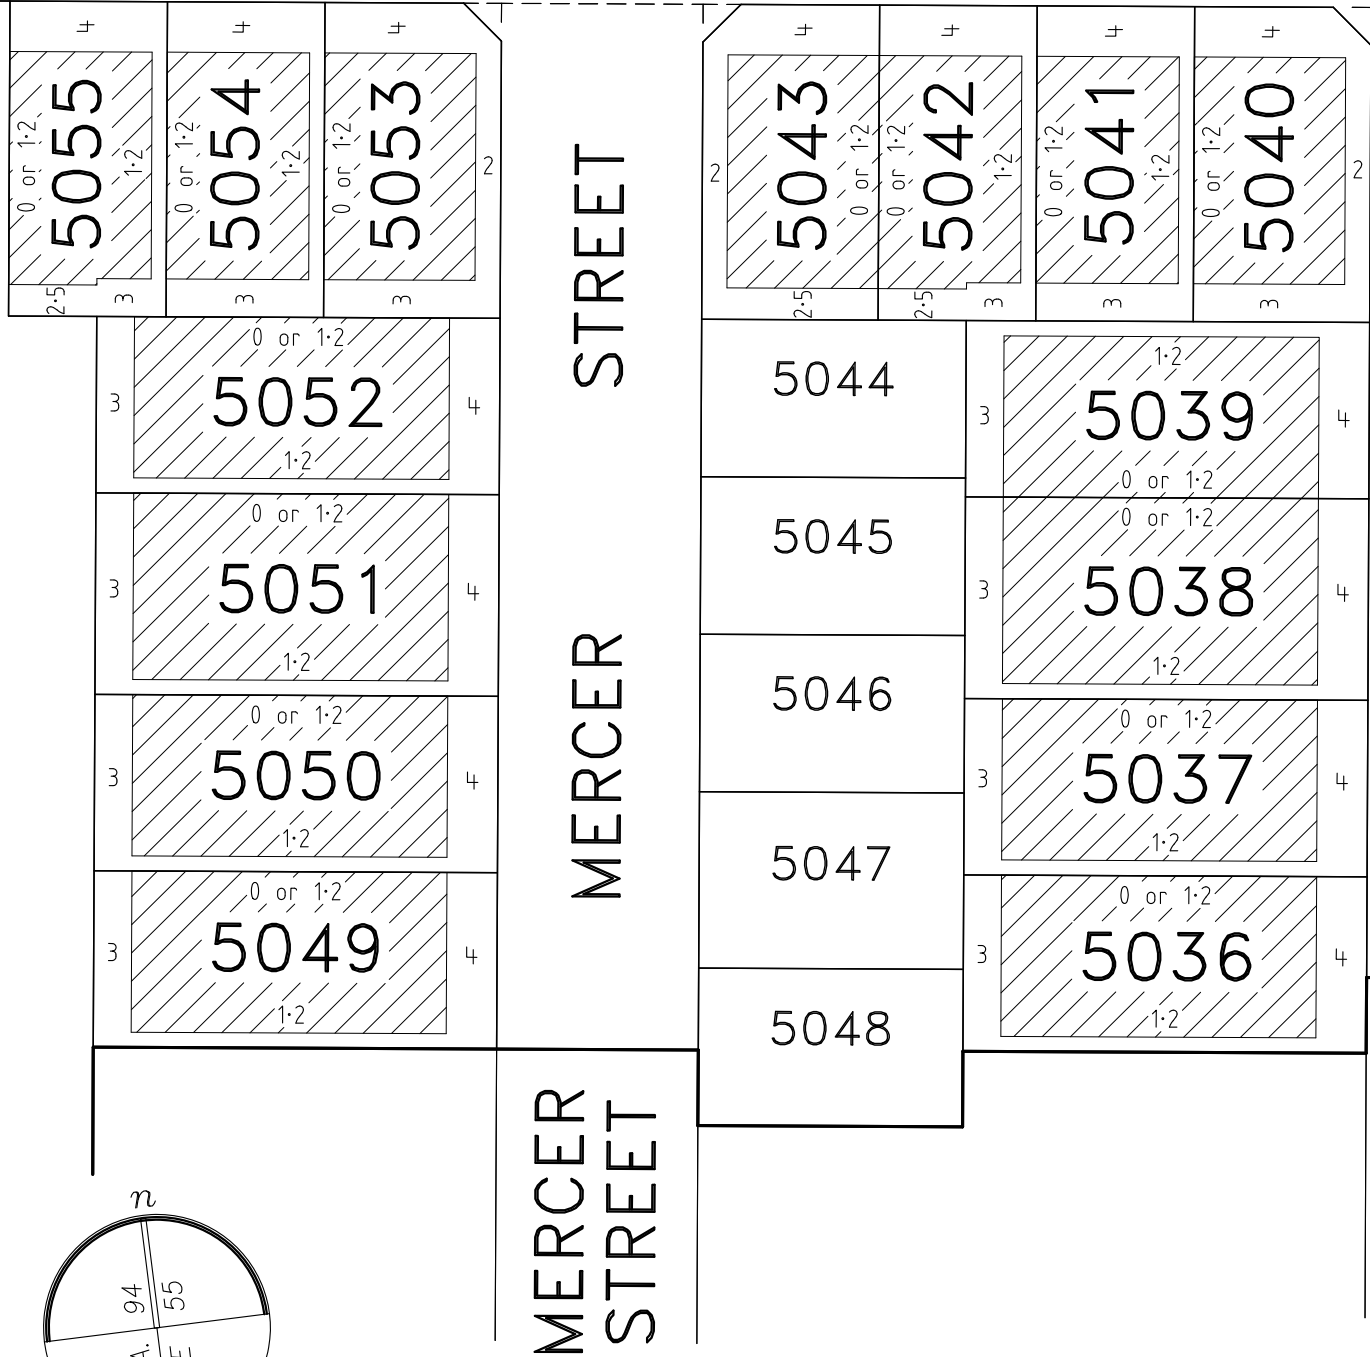

BUILDING ENVELOPE


NOTE

THE BUILDING ENVELOPES OF
 LOTS 5042 & 5055 ARE PARTIALLY
 DEFINED BY EASEMENT BOUNDARIES.
 FOR FULL LOT & EASEMENT
 DIMENSIONS REFER TO
 SHEET 4 ON PS905617M.


Date: 23 May 2023
 Dwg: 329005-ST50-BD



VERIS AUSTRALIA PTY LTD
 A | Level 3, 1 Southbank Blvd
 Southbank VIC 3006
 T | +61 3 7019 8400
 E | melbourne@veris.com.au
 W | www.veris.com.au

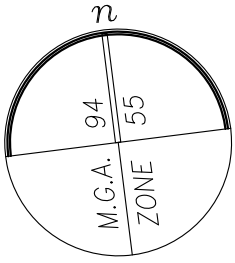

ST. GEORGES BOULEVARD

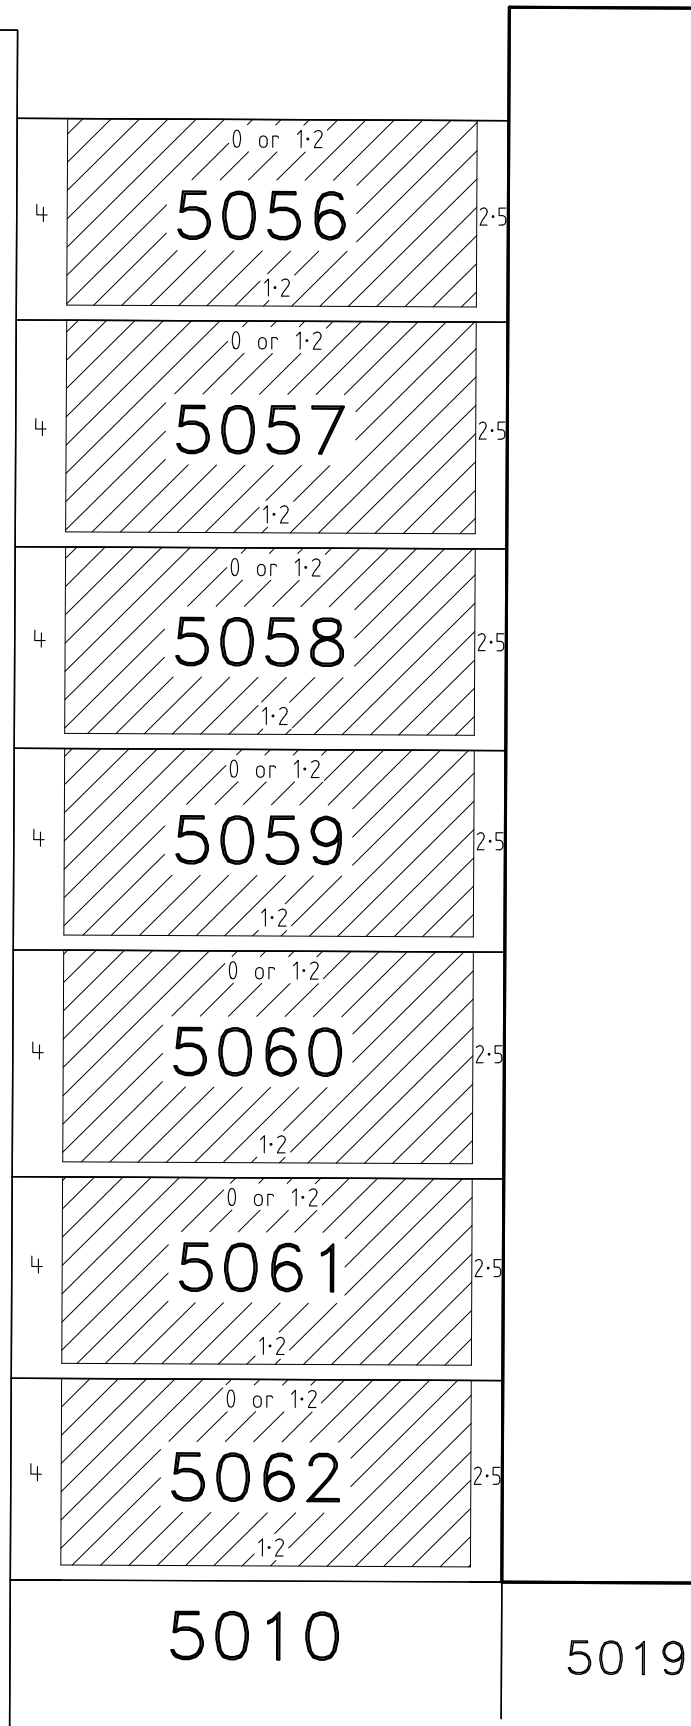


BUILDING ENVELOPE


NOTE

FOR FULL LOT & EASEMENT DIMENSIONS REFER TO SHEET 5 ON PS905617M.


Date: 23 May 2023
Dwg: 329005-ST50-BD

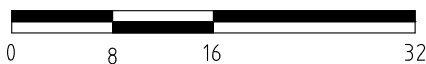


VERIS AUSTRALIA PTY LTD
A | Level 3, 1 Southbank Blvd
Southbank VIC 3006
T | +61 3 7019 8400
E | melbourne@veris.com.au
W | www.veris.com.au

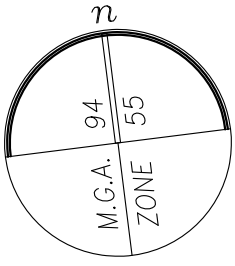

DALGETY STREET

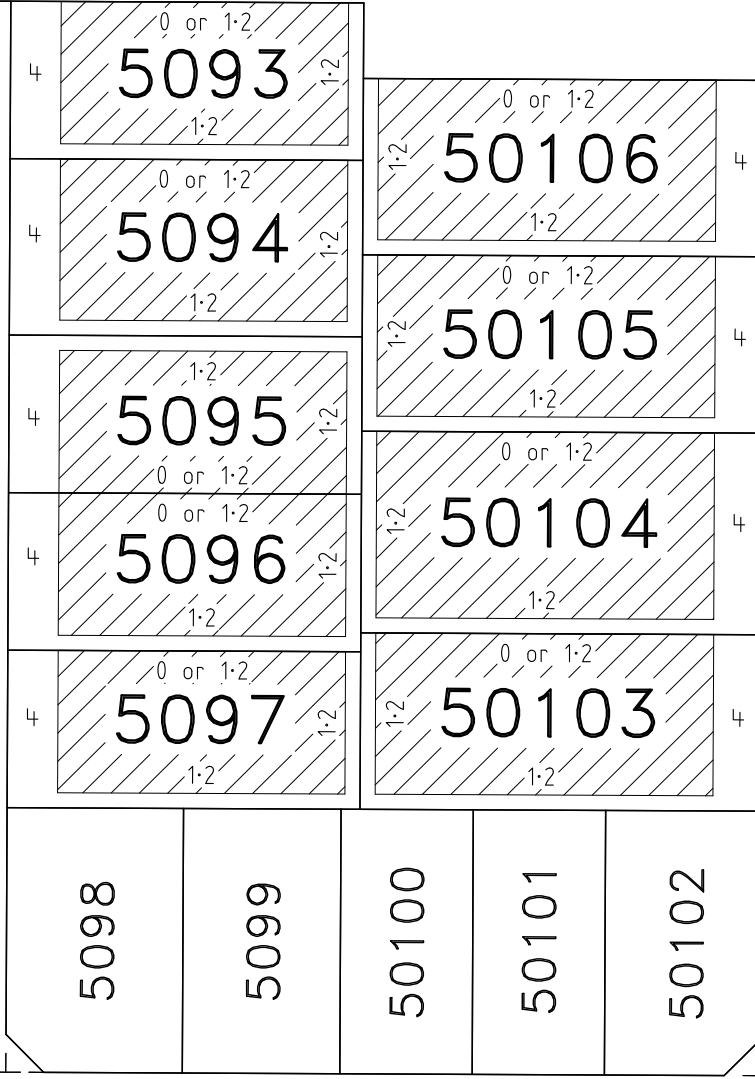

COOLANGATTA DRIVE

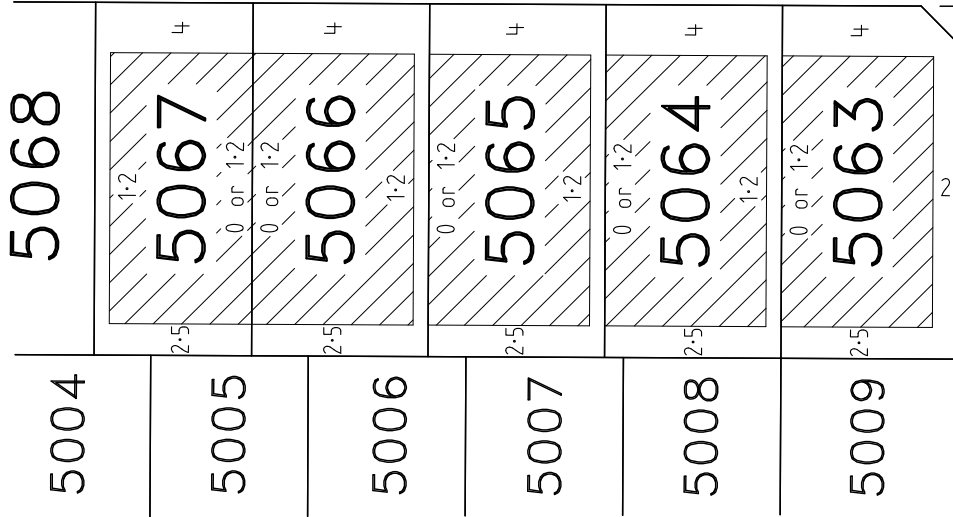

ST. GEORGES BOULEVARD




BUILDING ENVELOPE



NOTE

FOR FULL LOT & EASEMENT DIMENSIONS REFER TO SHEET 5 ON PS905617M.

Date: 23 May 2023
Dwg: 329005-ST50-BD

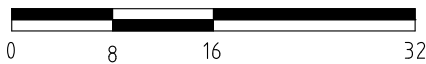

VERIS AUSTRALIA PTY LTD
A | Level 3, 1 Southbank Blvd
Southbank VIC 3006
T | +61 3 7019 8400
E | melbourne@veris.com.au
W | www.veris.com.au

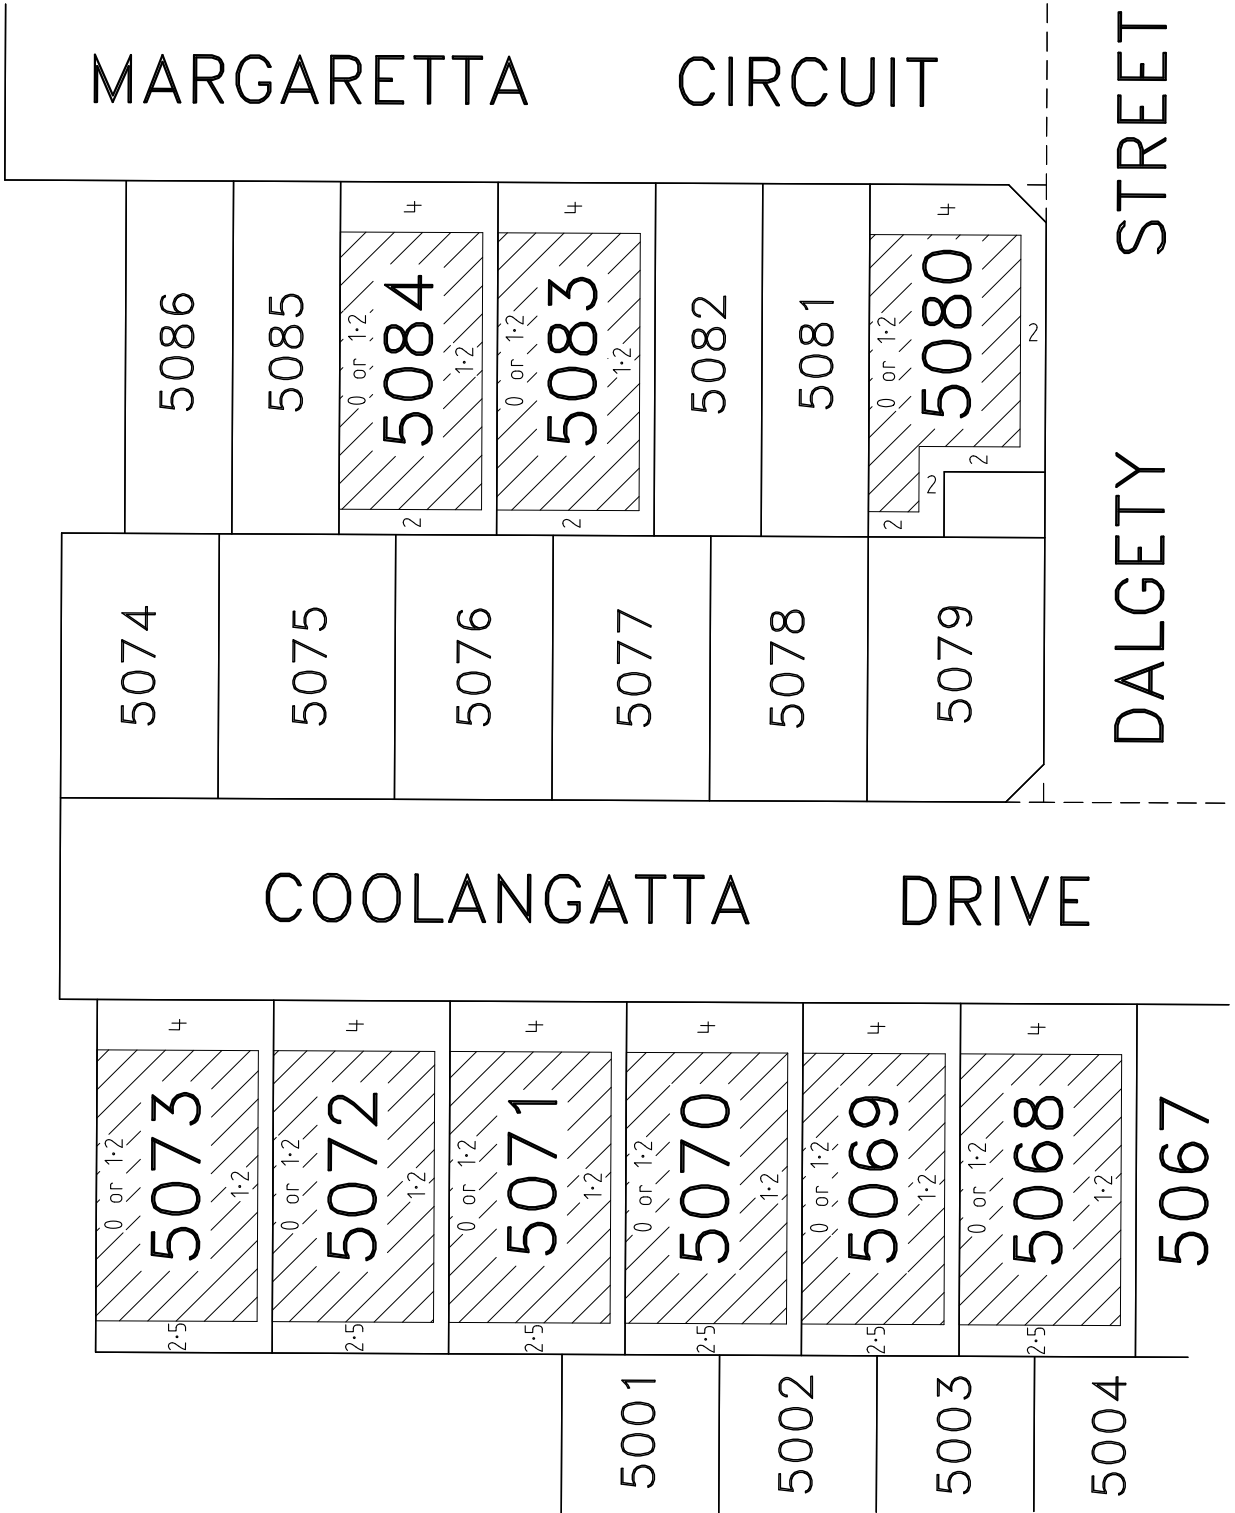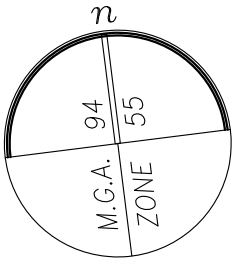


BUILDING ENVELOPE

NOTE

FOR FULL LOT & EASEMENT DIMENSIONS REFER TO SHEET 5 ON PS905617M.

Date: 23 May 2023
Dwg: 329005-ST50-BD

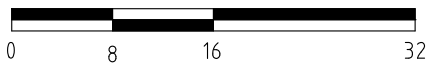

VERIS AUSTRALIA PTY LTD
A | Level 3, 1 Southbank Blvd
Southbank VIC 3006
T | +61 3 7019 8400
E | melbourne@veris.com.au
W | www.veris.com.au