

BUILDING ENVELOPE




**NOTE**

THE BUILDING ENVELOPES OF LOT 5356 IS PARTIALLY DEFINED BY EASEMENT BOUNDARIES. FOR FULL LOT & EASEMENT DIMENSIONS REFER TO SHEET 4 ON PS905697L.

Date: 12 December 2022  
Dwg: 329005-ST53-BD



VERIS AUSTRALIA PTY LTD  
A | Level 3, 1 Southbank Blvd  
Southbank VIC 3006  
T | +61 3 7019 8400  
E | melbourne@veris.com.au  
W | www.veris.com.au

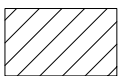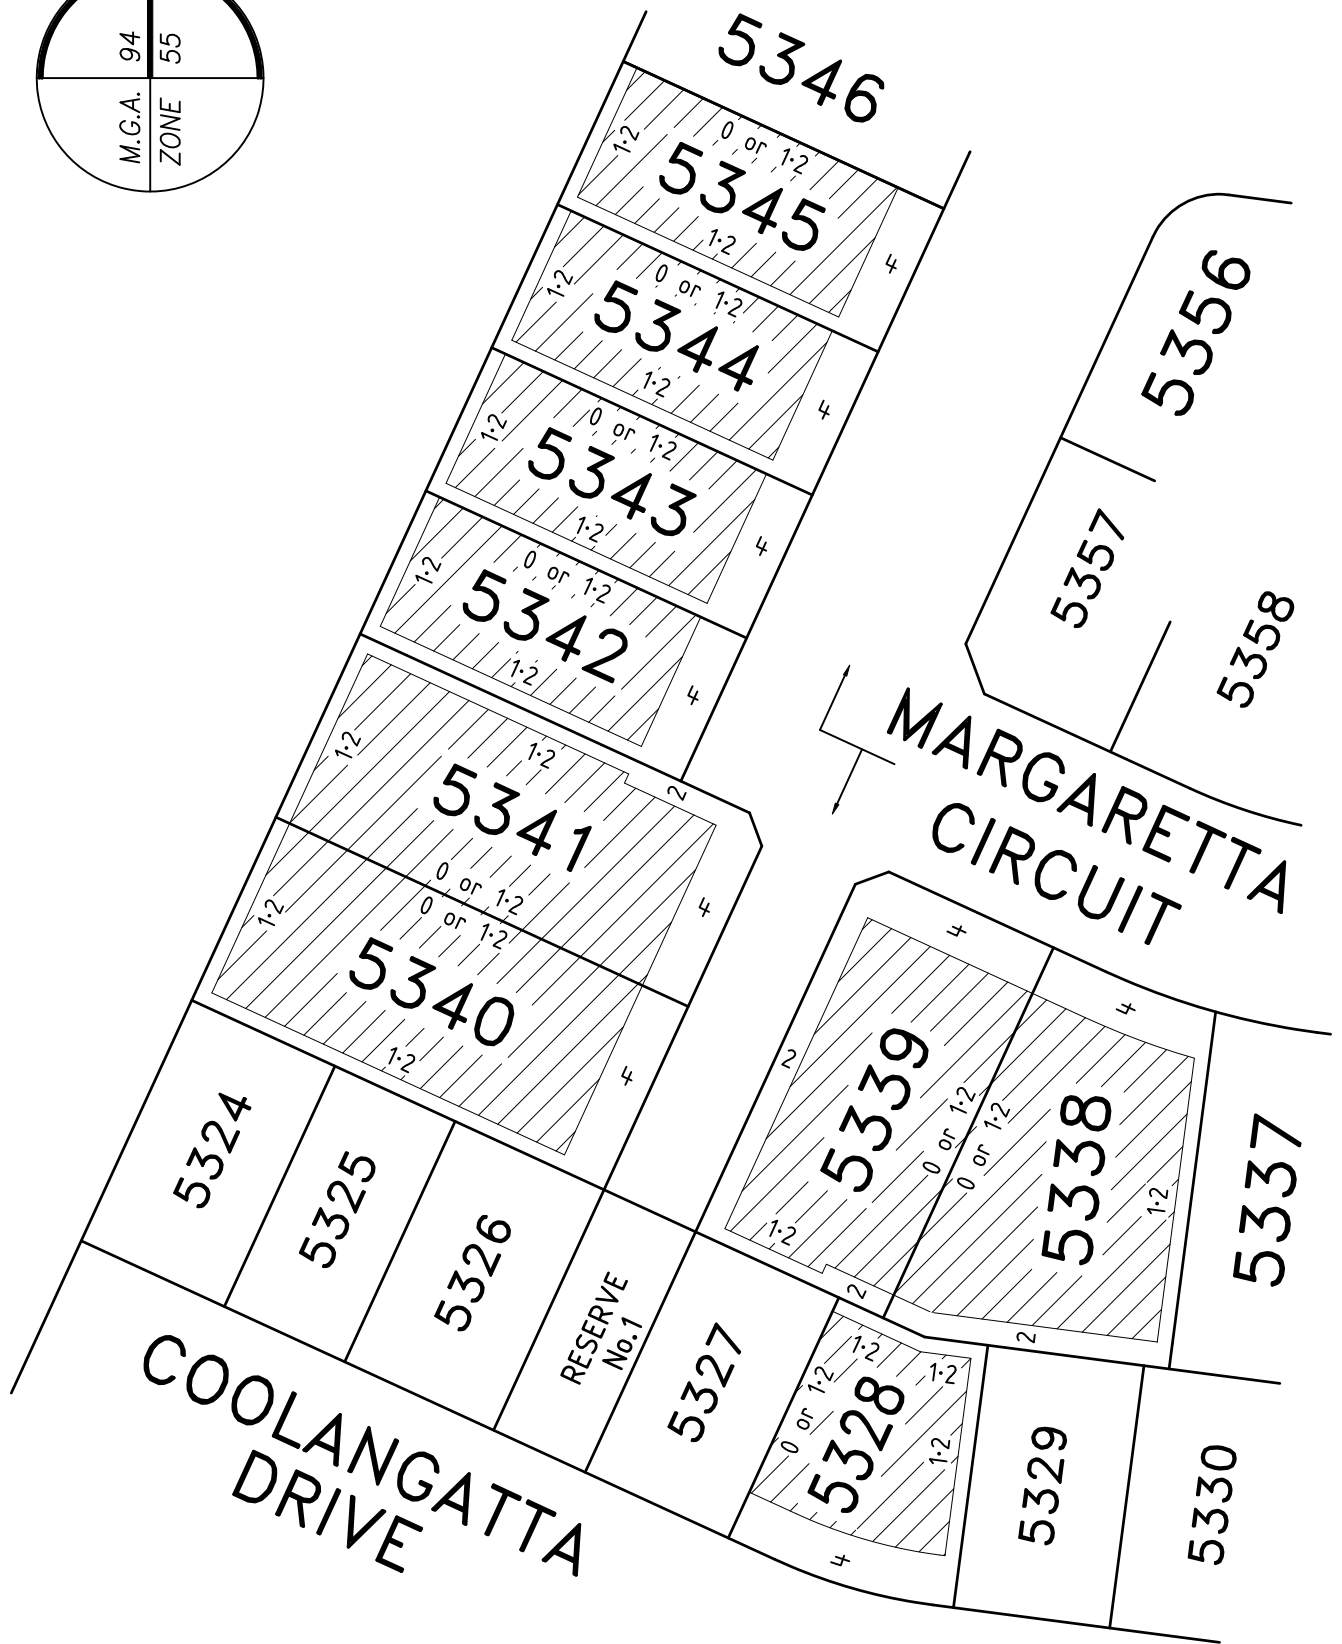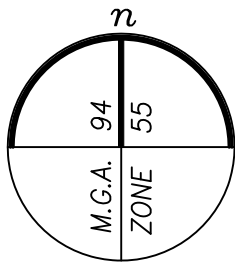

BUILDING ENVELOPE



**NOTE**

THE BUILDING ENVELOPES OF LOT 5339 IS PARTIALLY DEFINED BY EASEMENT BOUNDARIES. FOR FULL LOT & EASEMENT DIMENSIONS REFER TO SHEETS 4 & 5 ON PS905697L.

Date: 12 December 2022  
Dwg: 329005-ST53-BD




VERIS AUSTRALIA PTY LTD  
A | Level 3, 1 Southbank Blvd  
Southbank VIC 3006  
T | +61 3 7019 8400  
E | melbourne@veris.com.au  
W | www.veris.com.au

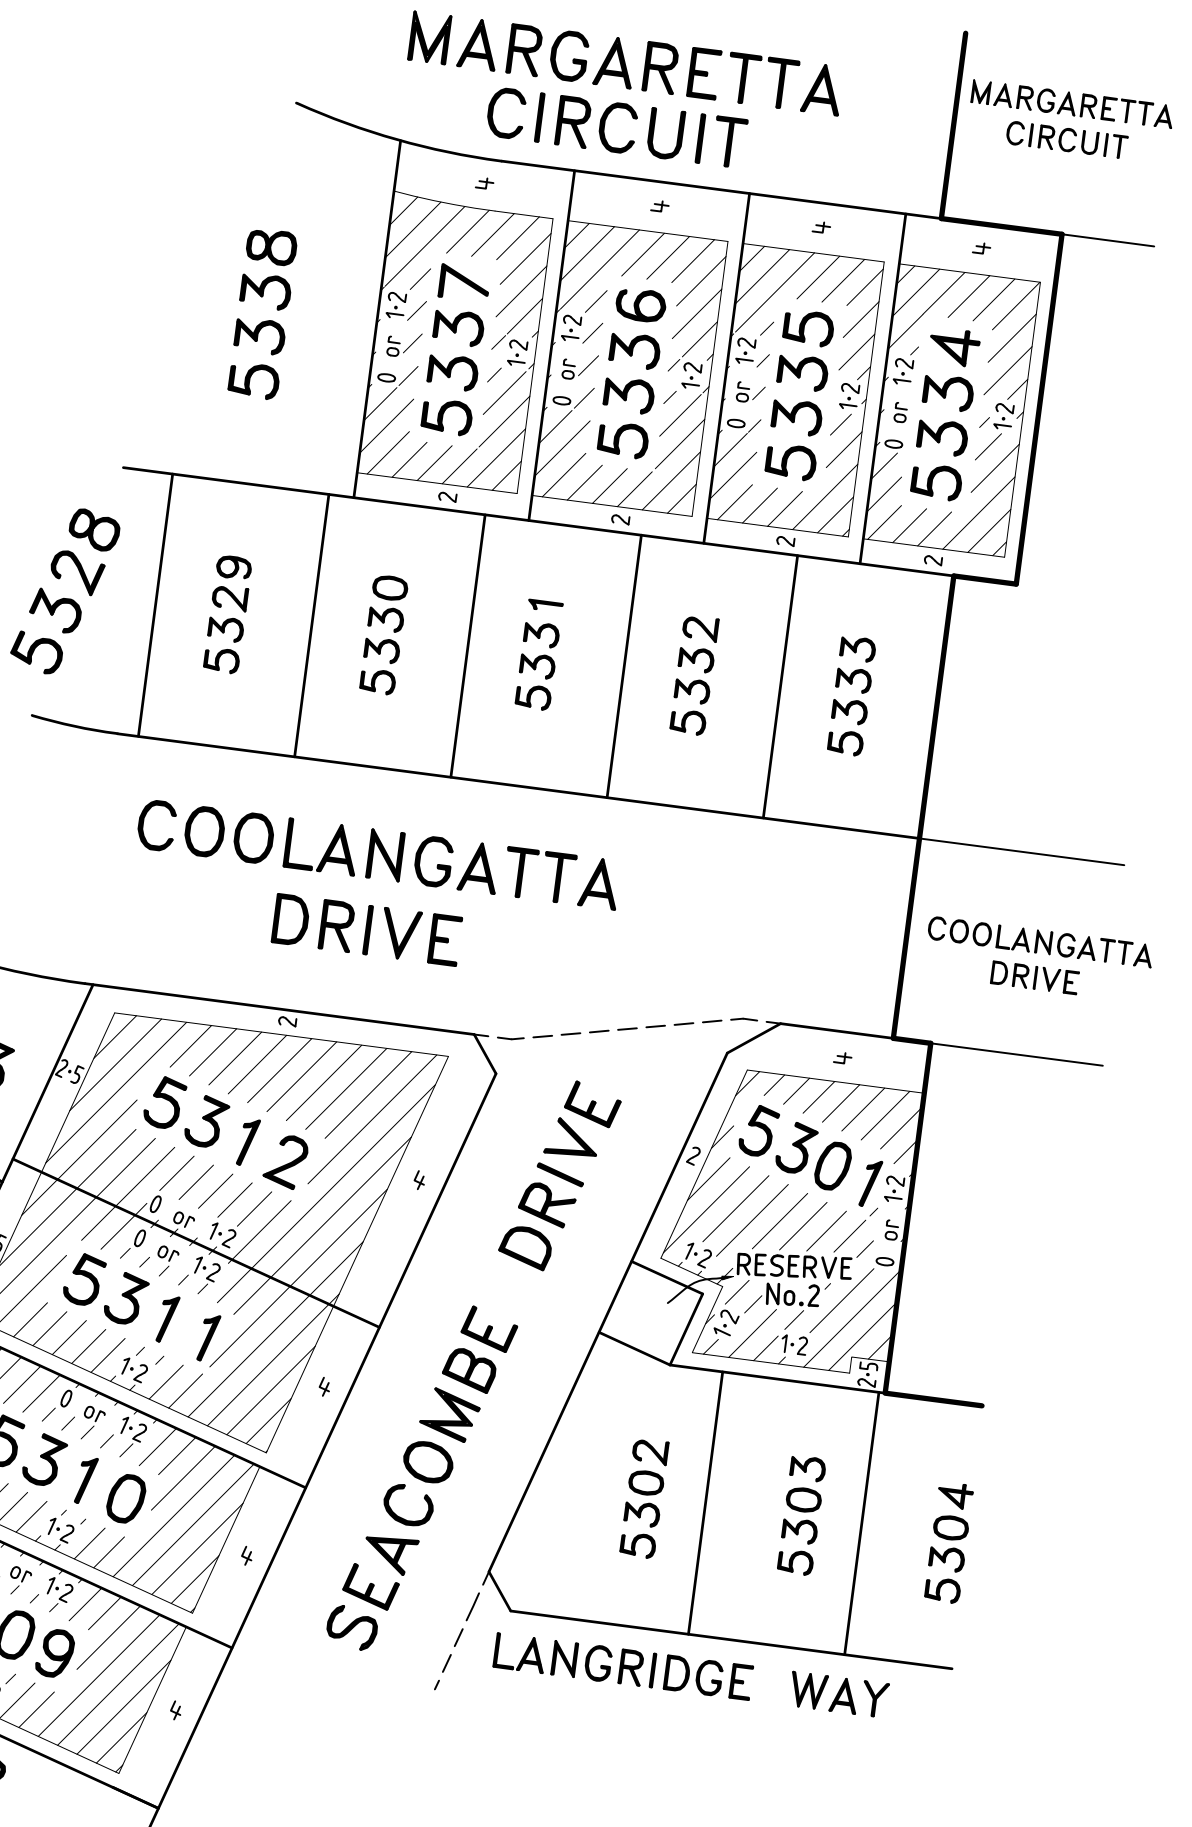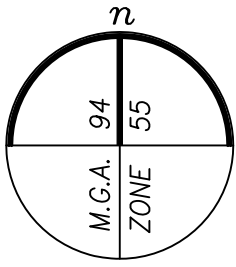




 BUILDING ENVELOPE

**NOTE**  
 THE BUILDING ENVELOPE OF LOT 5301 IS PARTIALLY DEFINED BY EASEMENT BOUNDARIES. FOR FULL LOT & EASEMENT DIMENSIONS REFER TO SHEETS 4 & 6 ON PS905697L.

Date: 12 December 2022  
 Dwg: 329005-ST53-BD

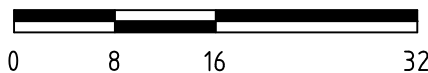

VERIS AUSTRALIA PTY LTD  
 A | Level 3, 1 Southbank Blvd  
 Southbank VIC 3006  
 T | +61 3 7019 8400  
 E | melbourne@veris.com.au  
 W | www.veris.com.au

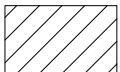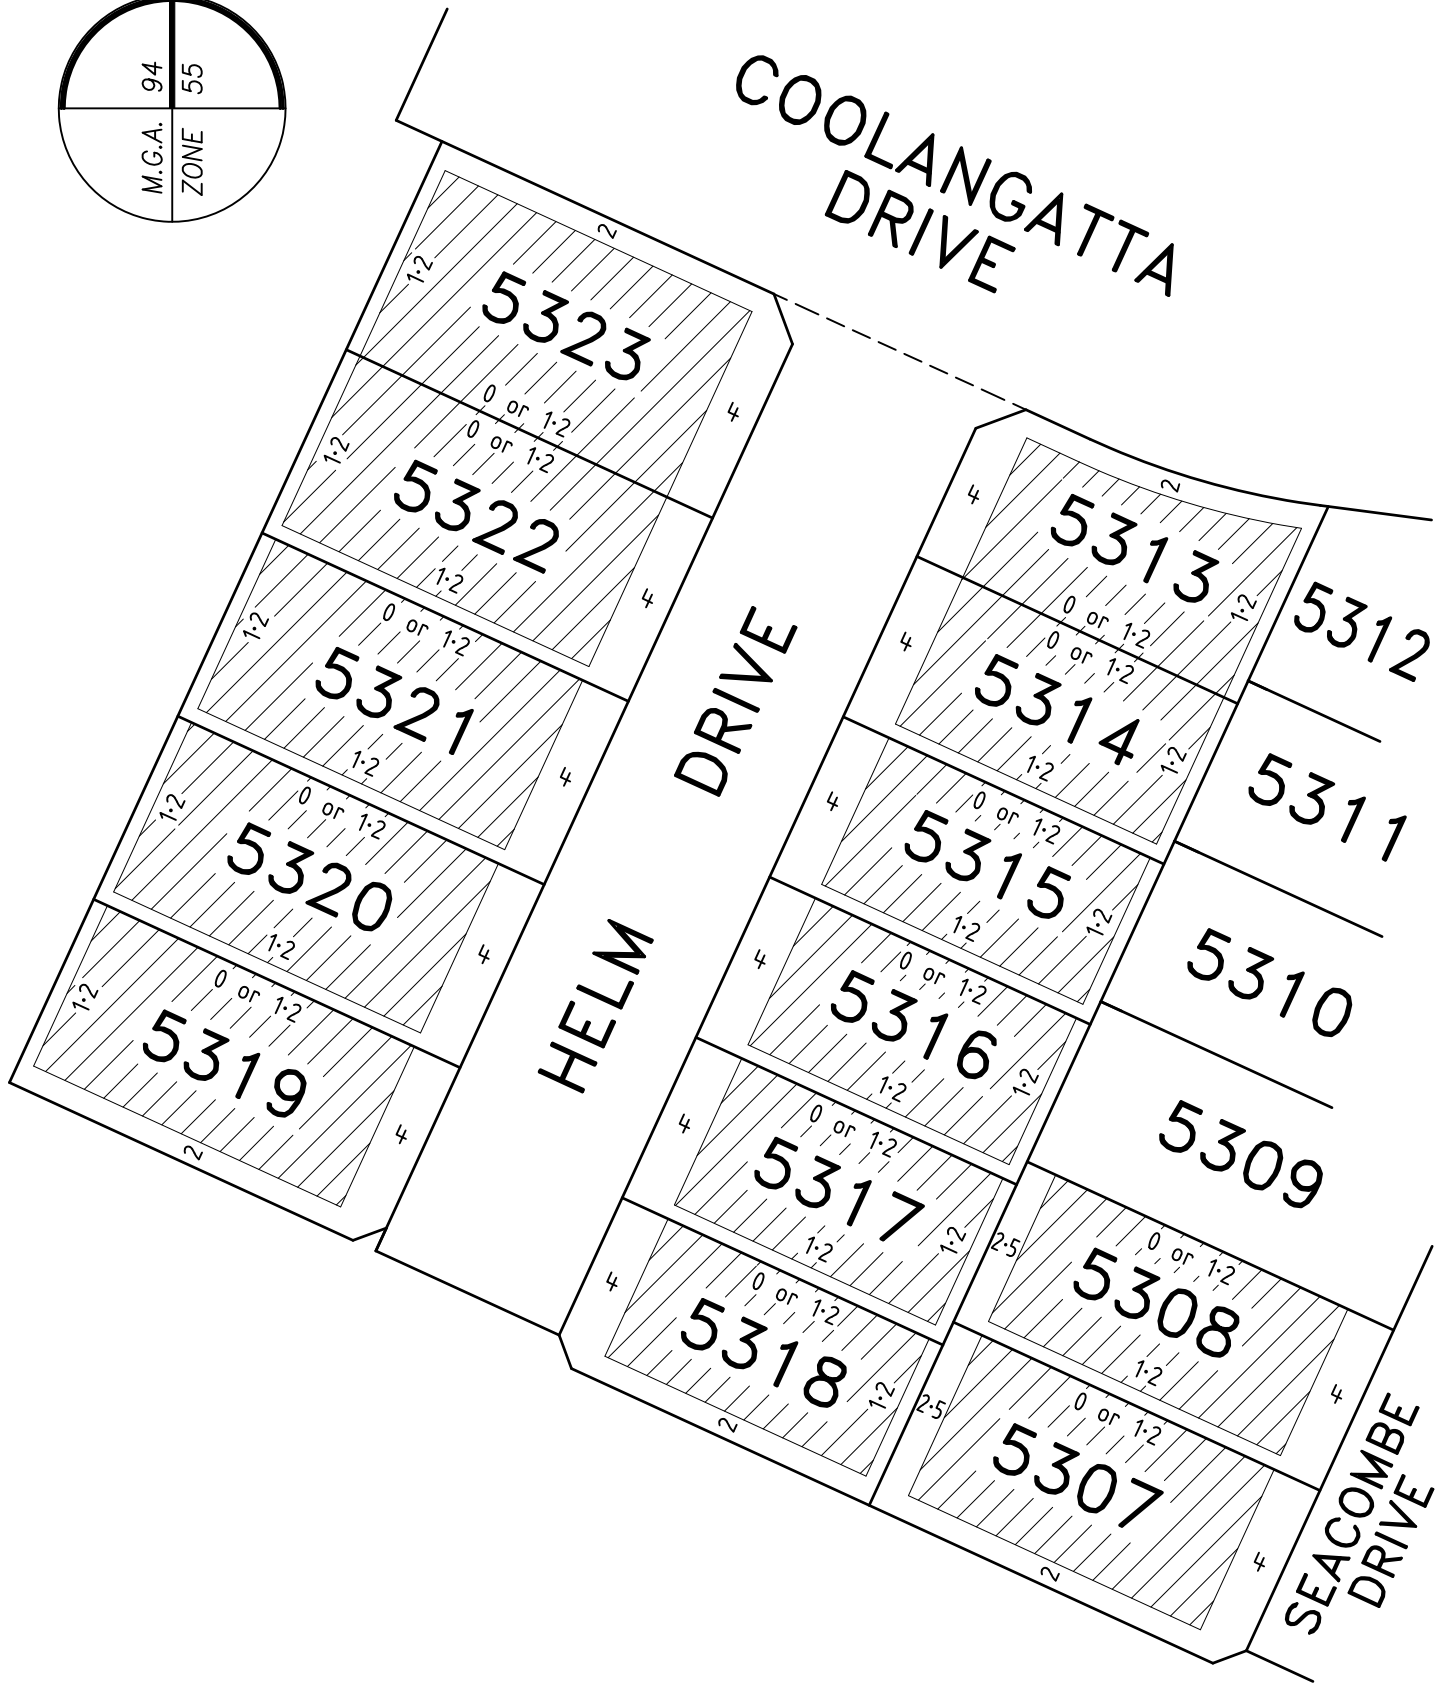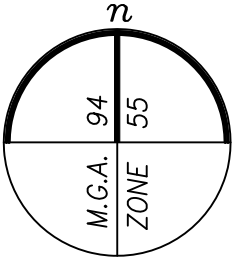

BUILDING ENVELOPE

**NOTE**

FOR FULL LOT & EASEMENT DIMENSIONS REFER TO SHEETS 5 & 6 ON PS905697L.

Date: 12 December 2022  
Dwg: 329005-ST53-BD



VERIS AUSTRALIA PTY LTD  
A | Level 3, 1 Southbank Blvd  
Southbank VIC 3006  
T | +61 3 7019 8400  
E | melbourne@veris.com.au  
W | www.veris.com.au