

PLAN OF SUBDIVISION				EDITION	PS 908920U
<b>LOCATION OF LAND</b> <b>PARISH:</b> MICKLEHAM <b>TOWNSHIP:</b> - <b>SECTION:</b> - <b>CROWN ALLOTMENT:</b> - <b>CROWN PORTION:</b> 25, 26 & 28 (PARTS) <b>TITLE REFERENCE:</b> VOL 12516 FOL 789  <b>LAST PLAN REFERENCE:</b> LOT Q ON PS905668T  <b>POSTAL ADDRESS:</b> 450Q-500 DONNYBROOK ROAD (at time of subdivision) MICKLEHAM 3064  <b>MGA 94 CO-ORDINATES:</b> E 314 850 <b>ZONE:</b> 55 (approx. centre of land in plan) N 5 845 550				Council Name: Hume City Council  Council Reference Number: S010161 Planning Permit Reference: P21549 SPEAR Reference Number: S211473T  <b>Certification</b>  This plan is certified under section 11 (7) of the Subdivision Act 1988 Date of original certification under section 6 of the Subdivision Act 1988: 11/12/2023  <b>Statement of Compliance</b>  This is a statement of compliance issued under section 21 of the Subdivision Act 1988  Public Open Space  A requirement for public open space under section 18 or 18A of the Subdivision Act 1988 has not been made  Digitally signed by: Katrina Toogood for Hume City Council on 31/10/2024	
VESTING OF ROADS AND/OR RESERVES				NOTATIONS	
<b>IDENTIFIER</b>		<b>COUNCIL/BODY/PERSON</b>		<b>STAGING</b>	<b>THIS IS NOT A STAGED SUBDIVISION</b> PLANNING PERMIT NO. P21549
ROAD R1		HUME CITY COUNCIL		<b>SURVEY</b>	<b>THIS PLAN IS / IS NOT BASED ON SURVEY</b> VIDE BP3204G THIS SURVEY HAS BEEN CONNECTED TO PERMANENT MARKS NO(S) IN PROCLAIMED SURVEY AREA NO. 74      11, 21, 222 & 289 (MICKLEHAM) 4, 5, 39 & 70 (KALKALLO)
<b>OTHER PURPOSE OF PLAN</b> TO REMOVE THAT PART OF DRAINAGE EASEMENT E-10 ON PS905668T NOW CONTAINED IN HEDERWICK STREET AND RAVIDA WAY ON THIS PLAN. TO REMOVE THE WHOLE OF DRAINAGE EASEMENT E-21 ON PS905668T (NOW CONTAINED IN FELLOWS ROAD ON THIS PLAN). TO REMOVE THE WHOLE OF DRAINAGE EASEMENT E-24 ON PS905668T (NOW CONTAINED IN HILLSIDE AVENUE, BELSON STREET AND GIBDON WAY ON THIS PLAN). TO REMOVE THE WHOLE OF DRAINAGE EASEMENT E-28 ON PS905668T (NOW CONTAINED IN ERROL BOULEVARD ON THIS PLAN).  <b>GROUND'S FOR REMOVAL OF EASEMENTS</b> BY AGREEMENT OF ALL INTERESTED PARTIES PURSUANT TO SECTION 6(1)(k)(iv) OF THE SUBDIVISION ACT 1988.				<b>DEPTH LIMITATION</b> DOES NOT APPLY  LAND SUBDIVIDED (EXCLUDING LOT R) - 5.187ha  LOTS 1 TO 5400 AND B TO Q (ALL INCLUSIVE) HAVE BEEN OMITTED FROM THIS PLAN.  EASEMENTS E-1, E-9, E-17 TO E-24, E-28 TO E-31, E-33 AND E-34 (ALL INCLUSIVE) HAVE BEEN OMITTED FROM THIS PLAN.  TANGENT POINTS ARE SHOWN THUS: 	
EASEMENT INFORMATION					
<b>LEGEND:</b> E - ENCUMBERING EASEMENT, CONDITION IN CROWN GRANT IN THE NATURE OF AN EASEMENT OR OTHER ENCUMBRANCE    A - APPURTENANT EASEMENT					
SUBJECT LAND	PURPOSE	WIDTH (metres)	ORIGIN	LAND BENEFITED/IN FAVOUR OF	
		SEE	SHEET 2		
<b>MERRIFIELD - 54</b>			<b>LICENSED SURVEYOR GREGORY STUART WILLIAMS</b>		
<b>44 LOTS AND LOTS A &amp; R</b>			<b>DATE</b> 08/10/24	<b>REFERENCE</b> 329005-ST54	<b>ORIGINAL SHEET SIZE A3</b>
 <b>VERIS AUSTRALIA PTY LTD</b> A   Level 3, 1 Southbank Blvd Southbank VIC 3006 T   +61 3 7019 8400 E   melbourne@veris.com.au W   www.veris.com.au			<b>VERSION</b> N	<b>DRAWING</b> 329005-ST54-AN	<b>SHEET 1 OF 13 SHEETS</b>
			Digitally signed by: Gregory S Williams, Licensed Surveyor, Surveyor's Plan Version (N), 18/10/2024, SPEAR Ref: S211473T		

# PLAN OF SUBDIVISION

# PS 908920U

## EASEMENT INFORMATION

LEGEND: E - ENCUMBERING EASEMENT, CONDITION IN CROWN GRANT IN THE NATURE OF AN EASEMENT OR OTHER ENCUMBRANCE A - APPURTENANT EASEMENT

SUBJECT LAND	PURPOSE	WIDTH (metres)	ORIGIN	LAND BENEFITED/IN FAVOUR OF
E-2	DRAINAGE	SEE DIAG	AR183960X	HUME CITY COUNCIL
E-3	SEWERAGE	SEE DIAG	THIS PLAN	YARRA VALLEY WATER CORPORATION
E-4 E-4	DRAINAGE SEWERAGE	SEE DIAG SEE DIAG	THIS PLAN THIS PLAN	HUME CITY COUNCIL YARRA VALLEY WATER CORPORATION
E-5 E-5	DRAINAGE SEWERAGE	SEE DIAG SEE DIAG	PS905697L THIS PLAN	HUME CITY COUNCIL YARRA VALLEY WATER CORPORATION
E-6 E-6	DRAINAGE DRAINAGE	SEE DIAG SEE DIAG	THIS PLAN THIS PLAN	HUME CITY COUNCIL MELBOURNE WATER CORPORATION
E-7	DRAINAGE	SEE DIAG	THIS PLAN	HUME CITY COUNCIL
E-8	DRAINAGE	SEE DIAG	PS845592H	HUME CITY COUNCIL
E-10	DRAINAGE	SEE DIAG	PS845645N	HUME CITY COUNCIL
E-11	SEWERAGE	SEE DIAG	PS845645N	YARRA VALLEY WATER CORPORATION
E-12	DRAINAGE	SEE DIAG	PS845672K	HUME CITY COUNCIL
E-13	SEWERAGE	SEE DIAG	PS845592H	YARRA VALLEY WATER CORPORATION
E-14 E-14	DRAINAGE SEWERAGE	SEE DIAG SEE DIAG	PS845592H PS845592H	HUME CITY COUNCIL YARRA VALLEY WATER CORPORATION
E-15	DRAINAGE	SEE DIAG	PS835648N	HUME CITY COUNCIL
E-16	SEWERAGE	SEE DIAG	PS835648N	YARRA VALLEY WATER CORPORATION
E-25	DRAINAGE	SEE DIAG	PS900054J	HUME CITY COUNCIL
E-26	SEWERAGE	SEE DIAG	PS900054J	YARRA VALLEY WATER CORPORATION
E-27 E-27	DRAINAGE SEWERAGE	SEE DIAG SEE DIAG	PS900054J PS900054J	HUME CITY COUNCIL YARRA VALLEY WATER CORPORATION
E-32 E-32	DRAINAGE SEWERAGE	SEE DIAG SEE DIAG	PS845592H PS900054J	HUME CITY COUNCIL YARRA VALLEY WATER CORPORATION
E-35 E-35	DRAINAGE SEWERAGE	SEE DIAG SEE DIAG	PS905617M PS905617M	HUME CITY COUNCIL YARRA VALLEY WATER CORPORATION
E-36	SEWERAGE	SEE DIAG	PS905697L	YARRA VALLEY WATER CORPORATION
E-37 E-37	DRAINAGE SEWERAGE	SEE DIAG SEE DIAG	PS905668T PS905668T	HUME CITY COUNCIL YARRA VALLEY WATER CORPORATION
E-38 E-38	DRAINAGE POWERLINE	SEE DIAG SEE DIAG	THIS PLAN THIS PLAN - SEC 88 ELECTRICITY INDUSTRY ACT 2000	HUME CITY COUNCIL JEMENA ELECTRICITY NETWORKS (VIC) LTD
E-38 E-38	WATER SUPPLY SUPPLY OF GAS	SEE DIAG SEE DIAG	THIS PLAN THIS PLAN	YARRA VALLEY WATER CORPORATION AUSNET SERVICES (GAS) PTY LTD
E-39 E-39 E-39	DRAINAGE DRAINAGE SEWERAGE	SEE DIAG SEE DIAG SEE DIAG	THIS PLAN THIS PLAN THIS PLAN	HUME CITY COUNCIL MELBOURNE WATER CORPORATION YARRA VALLEY WATER CORPORATION
E-40 E-40 E-40	DRAINAGE DRAINAGE SEWERAGE	SEE DIAG SEE DIAG SEE DIAG	PS905668T THIS PLAN PS905668T	HUME CITY COUNCIL MELBOURNE WATER CORPORATION YARRA VALLEY WATER CORPORATION

MERRIFIELD - 54

LICENSED SURVEYOR **GREGORY STUART WILLIAMS**

DATE 08/10/24

REFERENCE 329005-ST54

ORIGINAL SHEET SIZE A3

VERSION N

DRAWING 329005-ST54-AN

SHEET 2

Digitally signed by: Gregory S Williams, Licensed Surveyor,  
Surveyor's Plan Version (N),  
18/10/2024, SPEAR Ref: S211473T





Digitally signed by:  
Hume City Council,  
31/10/2024,  
SPEAR Ref: S211473T




VERIS AUSTRALIA PTY LTD  
A | Level 3, 1 Southbank Blvd  
Southbank VIC 3006  
T | +61 3 7019 8400  
E | melbourne@veris.com.au  
W | www.veris.com.au


# PLAN OF SUBDIVISION

**PS 908920U**

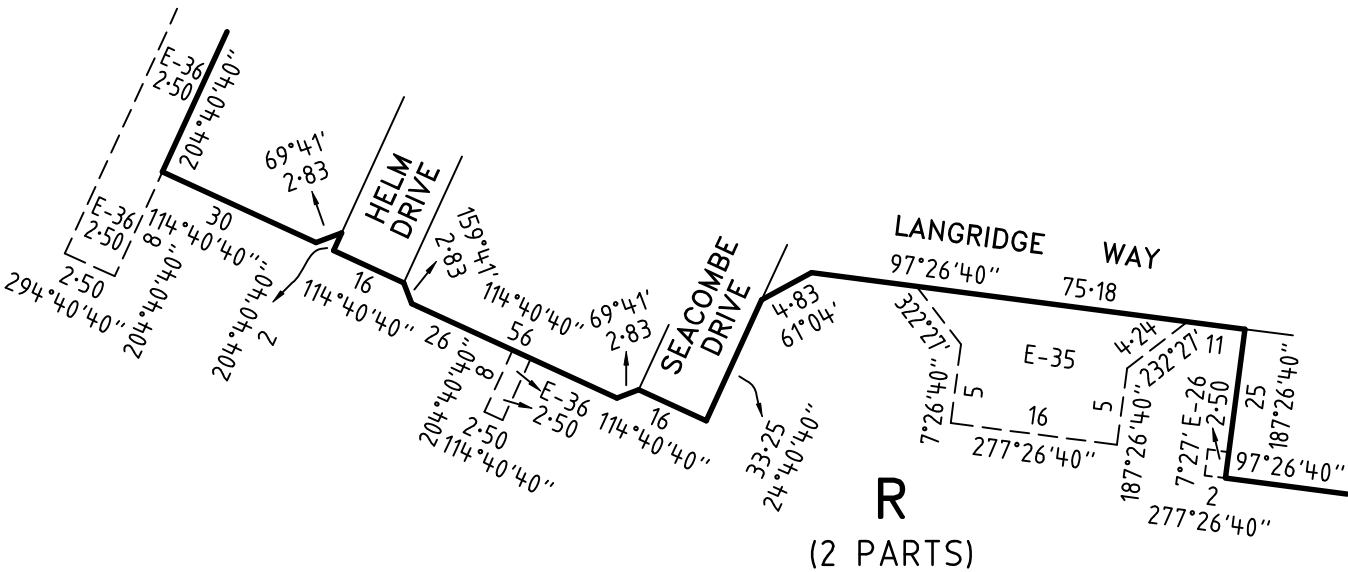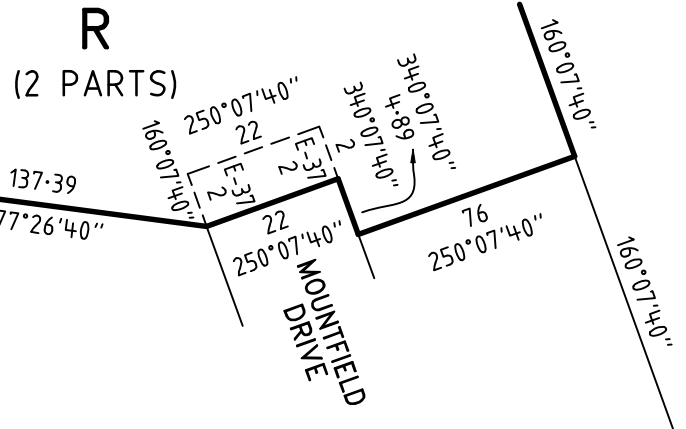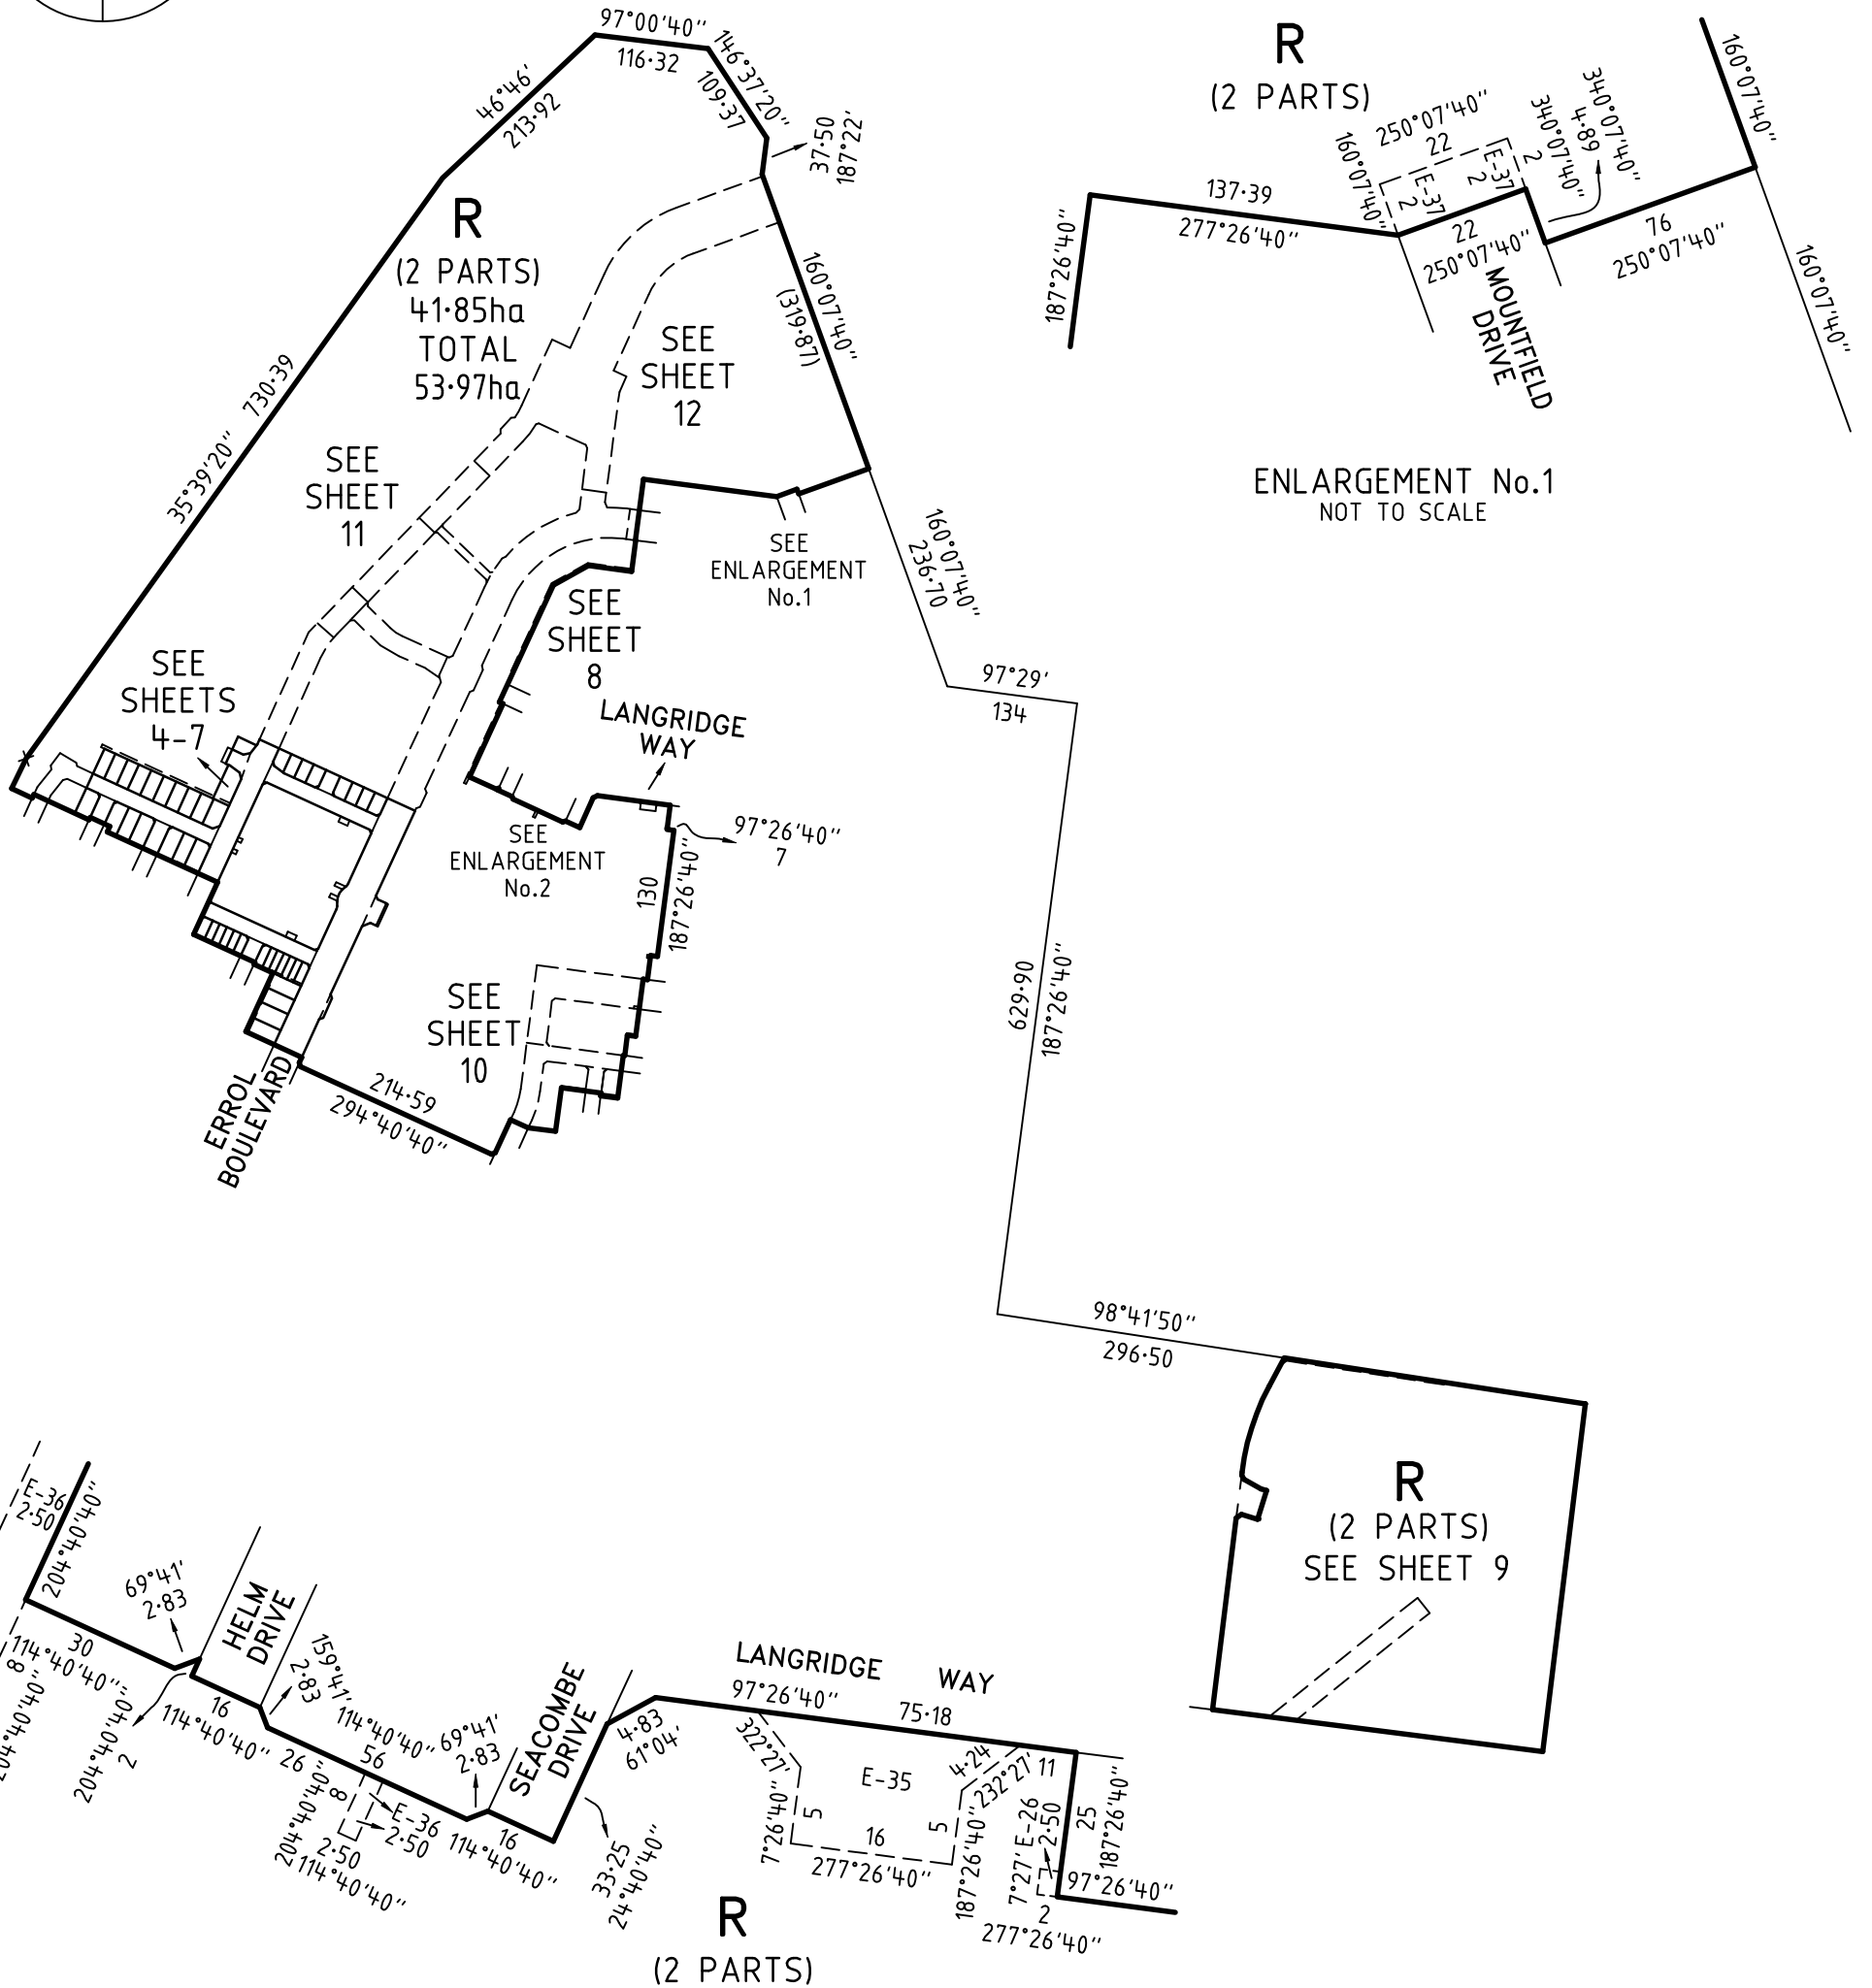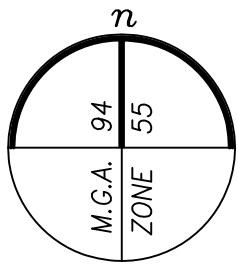

<b>MERRIFIELD - 54</b>  	LICENSED SURVEYOR <b>GREGORY STUART WILLIAMS</b>	SCALE <b>1:7500</b>	75    0    150    300 LENGTHS ARE IN METRES
	DATE <b>08/10/24</b> REFERENCE <b>329005-ST54</b>	<b>ORIGINAL SHEET SIZE A3</b> SHEET <b>3</b>	
	VERSION <b>N</b> DRAWING <b>329005-ST54-AN</b>		
Digitally signed by: Gregory S Williams, Licensed Surveyor, Surveyor's Plan Version (N), 18/10/2024, SPEAR Ref: S211473T		Digitally signed by: Hume City Council, 31/10/2024, SPEAR Ref: S211473T	

**VERIS AUSTRALIA PTY LTD**  
 A | Level 3, 1 Southbank Blvd  
 Southbank VIC 3006  
 T | +61 3 7019 8400  
 E | melbourne@veris.com.au  
 W | www.veris.com.au

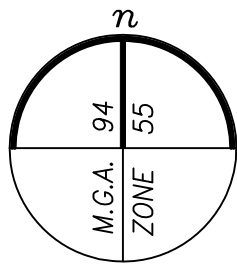


SEE SHEET 3

# PLAN OF SUBDIVISION

**PS 908920U**

**R**  
(2 PARTS)  
SEE SHEET 3

SEE SHEET 5

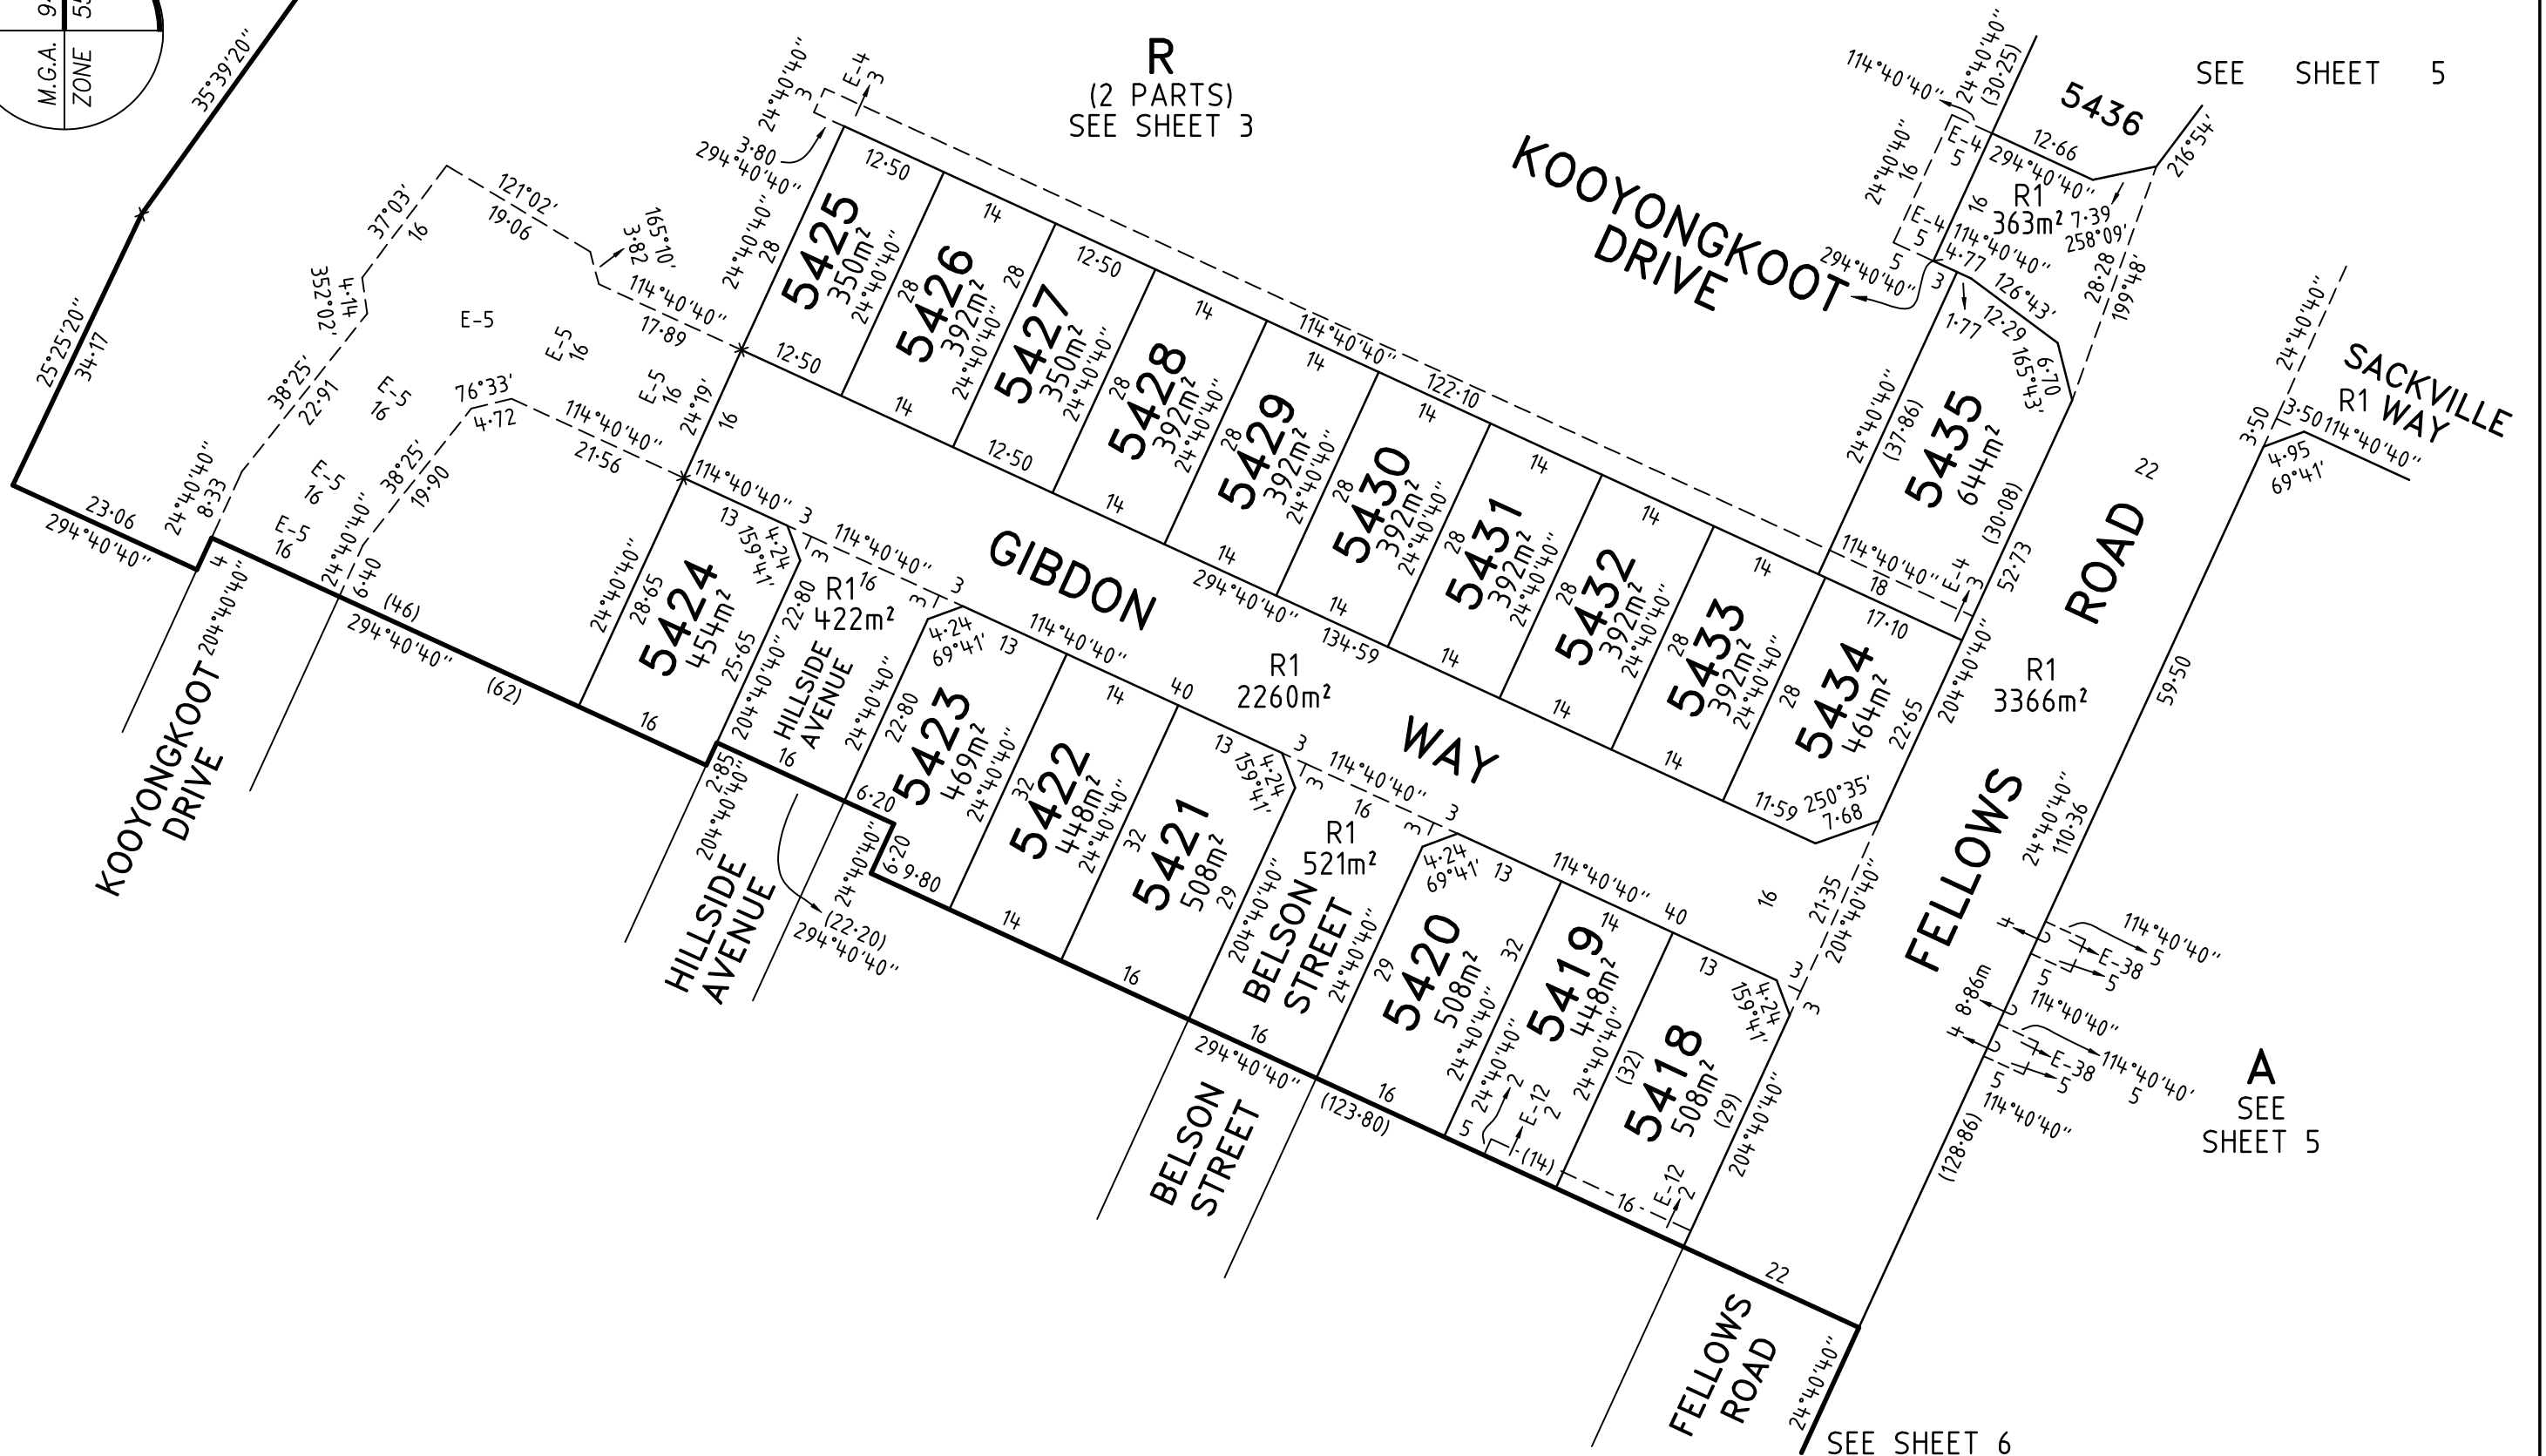

**A**  
SEE SHEET 5

SEE SHEET 6




VERIS AUSTRALIA PTY LTD  
A | Level 3, 1 Southbank Blvd  
Southbank VIC 3006  
T | +61 3 7019 8400  
E | melbourne@veris.com.au  
W | www.veris.com.au

**MERRIFIELD - 54**

LICENSED SURVEYOR **GREGORY STUART WILLIAMS**

DATE 08/10/24  
VERSION N

REFERENCE 329005-ST54  
DRAWING 329005-ST54-AN

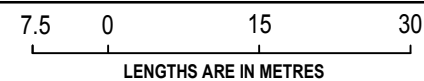

SCALE  
1:750


ORIGINAL SHEET SIZE A3  
SHEET 4

Digitally signed by: Gregory S Williams, Licensed Surveyor,  
Surveyor's Plan Version (N),  
18/10/2024, SPEAR Ref: S211473T

Digitally signed by:  
Hume City Council,  
31/10/2024,  
SPEAR Ref: S211473T

# PLAN OF SUBDIVISION


**PS 908920U**

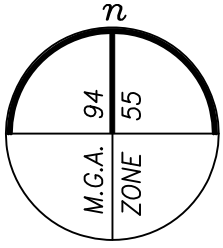

SEE SHEET 11

**R**  
(2 PARTS)  
SEE SHEET 3



SEE SHEET 8

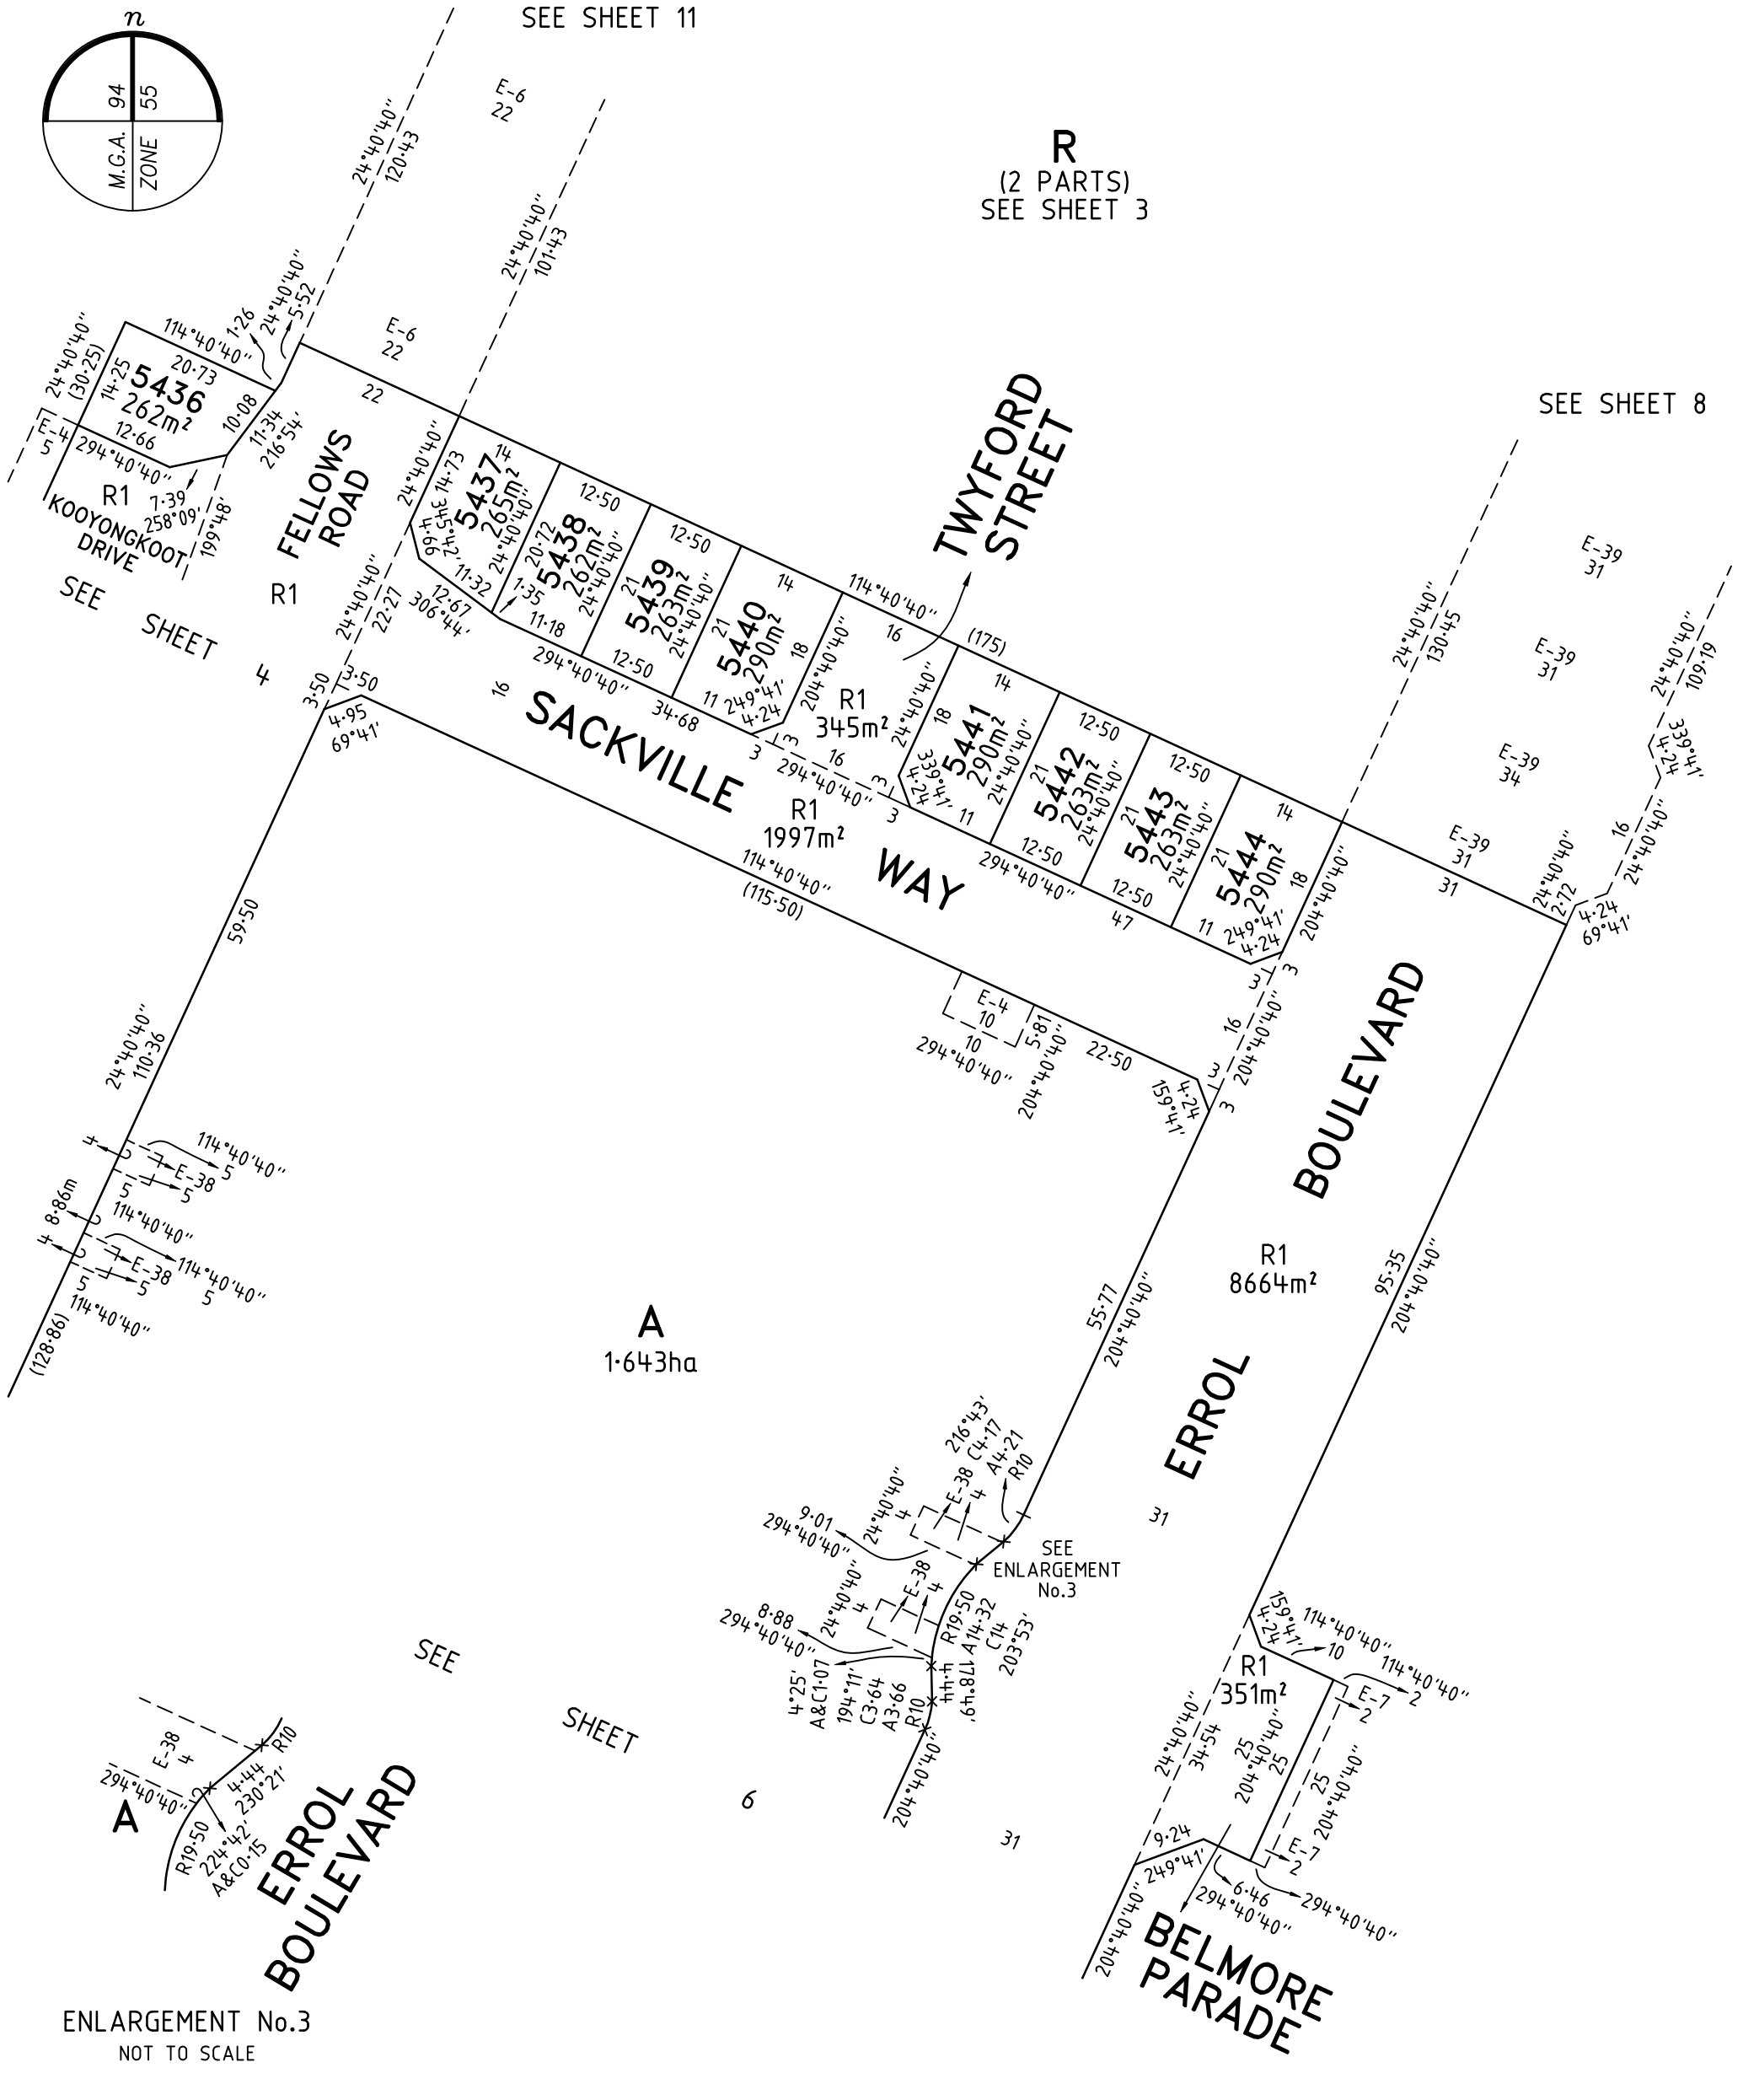


<b>MERRIFIELD - 54</b>  	LICENSED SURVEYOR <b>GREGORY STUART WILLIAMS</b>	SCALE 1:800	8 0 16 32 LENGTHS ARE IN METRES
	DATE 08/10/24 VERSION N	REFERENCE 329005-ST54 DRAWING 329005-ST54-AN	ORIGINAL SHEET SIZE A3 SHEET 5
VERIS AUSTRALIA PTY LTD A   Level 3, 1 Southbank Blvd Southbank VIC 3006 T   +61 3 7019 8400 E   melbourne@veris.com.au W   www.veris.com.au		Digitally signed by: Gregory S Williams, Licensed Surveyor, Surveyor's Plan Version (N), 18/10/2024, SPEAR Ref: S211473T	
		Digitally signed by: Hume City Council, 31/10/2024, SPEAR Ref: S211473T	

# PLAN OF SUBDIVISION

PS 908920U

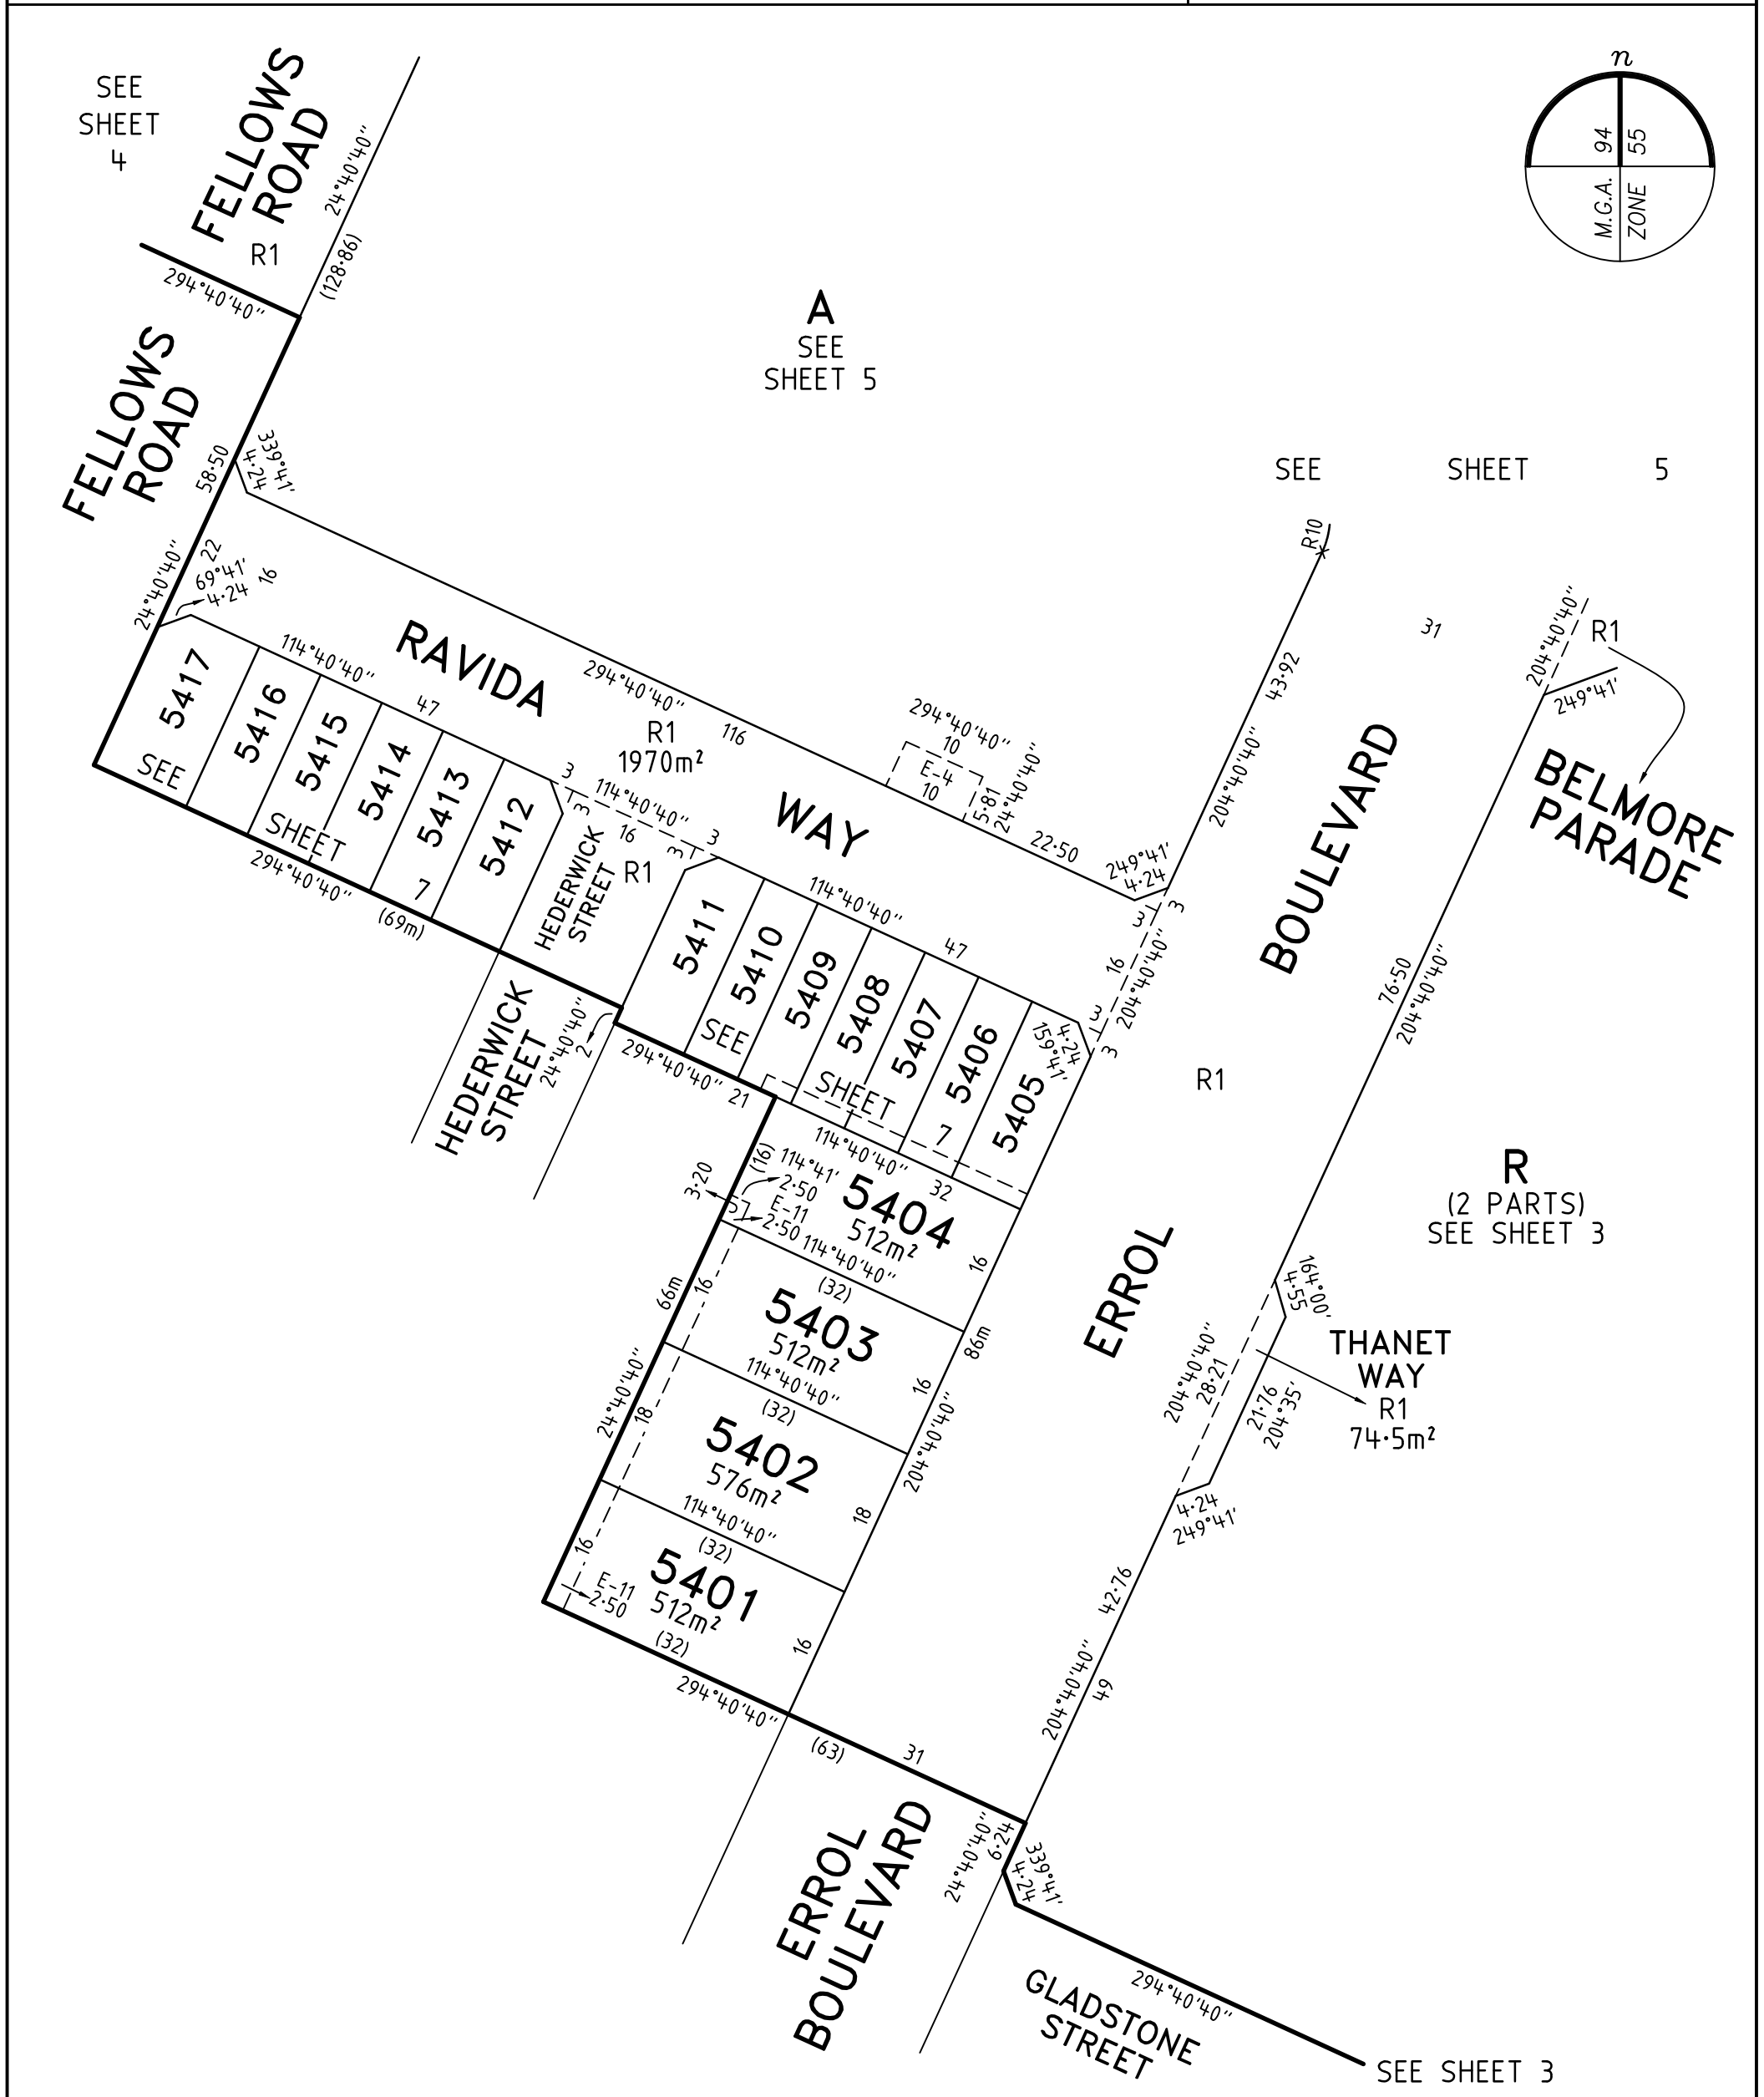
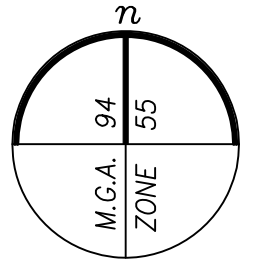


<b>MERRIFIELD - 54</b>  	LICENSED SURVEYOR <b>GREGORY STUART WILLIAMS</b>	SCALE <b>1:750</b>	7.5 0 15 30 LENGTHS ARE IN METRES
	DATE <b>08/10/24</b> REFERENCE <b>329005-ST54</b>	ORIGINAL SHEET SIZE <b>A3</b>	
	VERSION <b>N</b> DRAWING <b>329005-ST54-AN</b>	SHEET <b>6</b>	
Digitally signed by: Gregory S Williams, Licensed Surveyor, Surveyor's Plan Version (N), 18/10/2024, SPEAR Ref: S211473T		Digitally signed by: Hume City Council, 31/10/2024, SPEAR Ref: S211473T	

**VERIS AUSTRALIA PTY LTD**  
 A | Level 3, 1 Southbank Blvd  
 Southbank VIC 3006  
 T | +61 3 7019 8400  
 E | melbourne@veris.com.au  
 W | www.veris.com.au


**PLAN OF SUBDIVISION**

**PS 908920U**

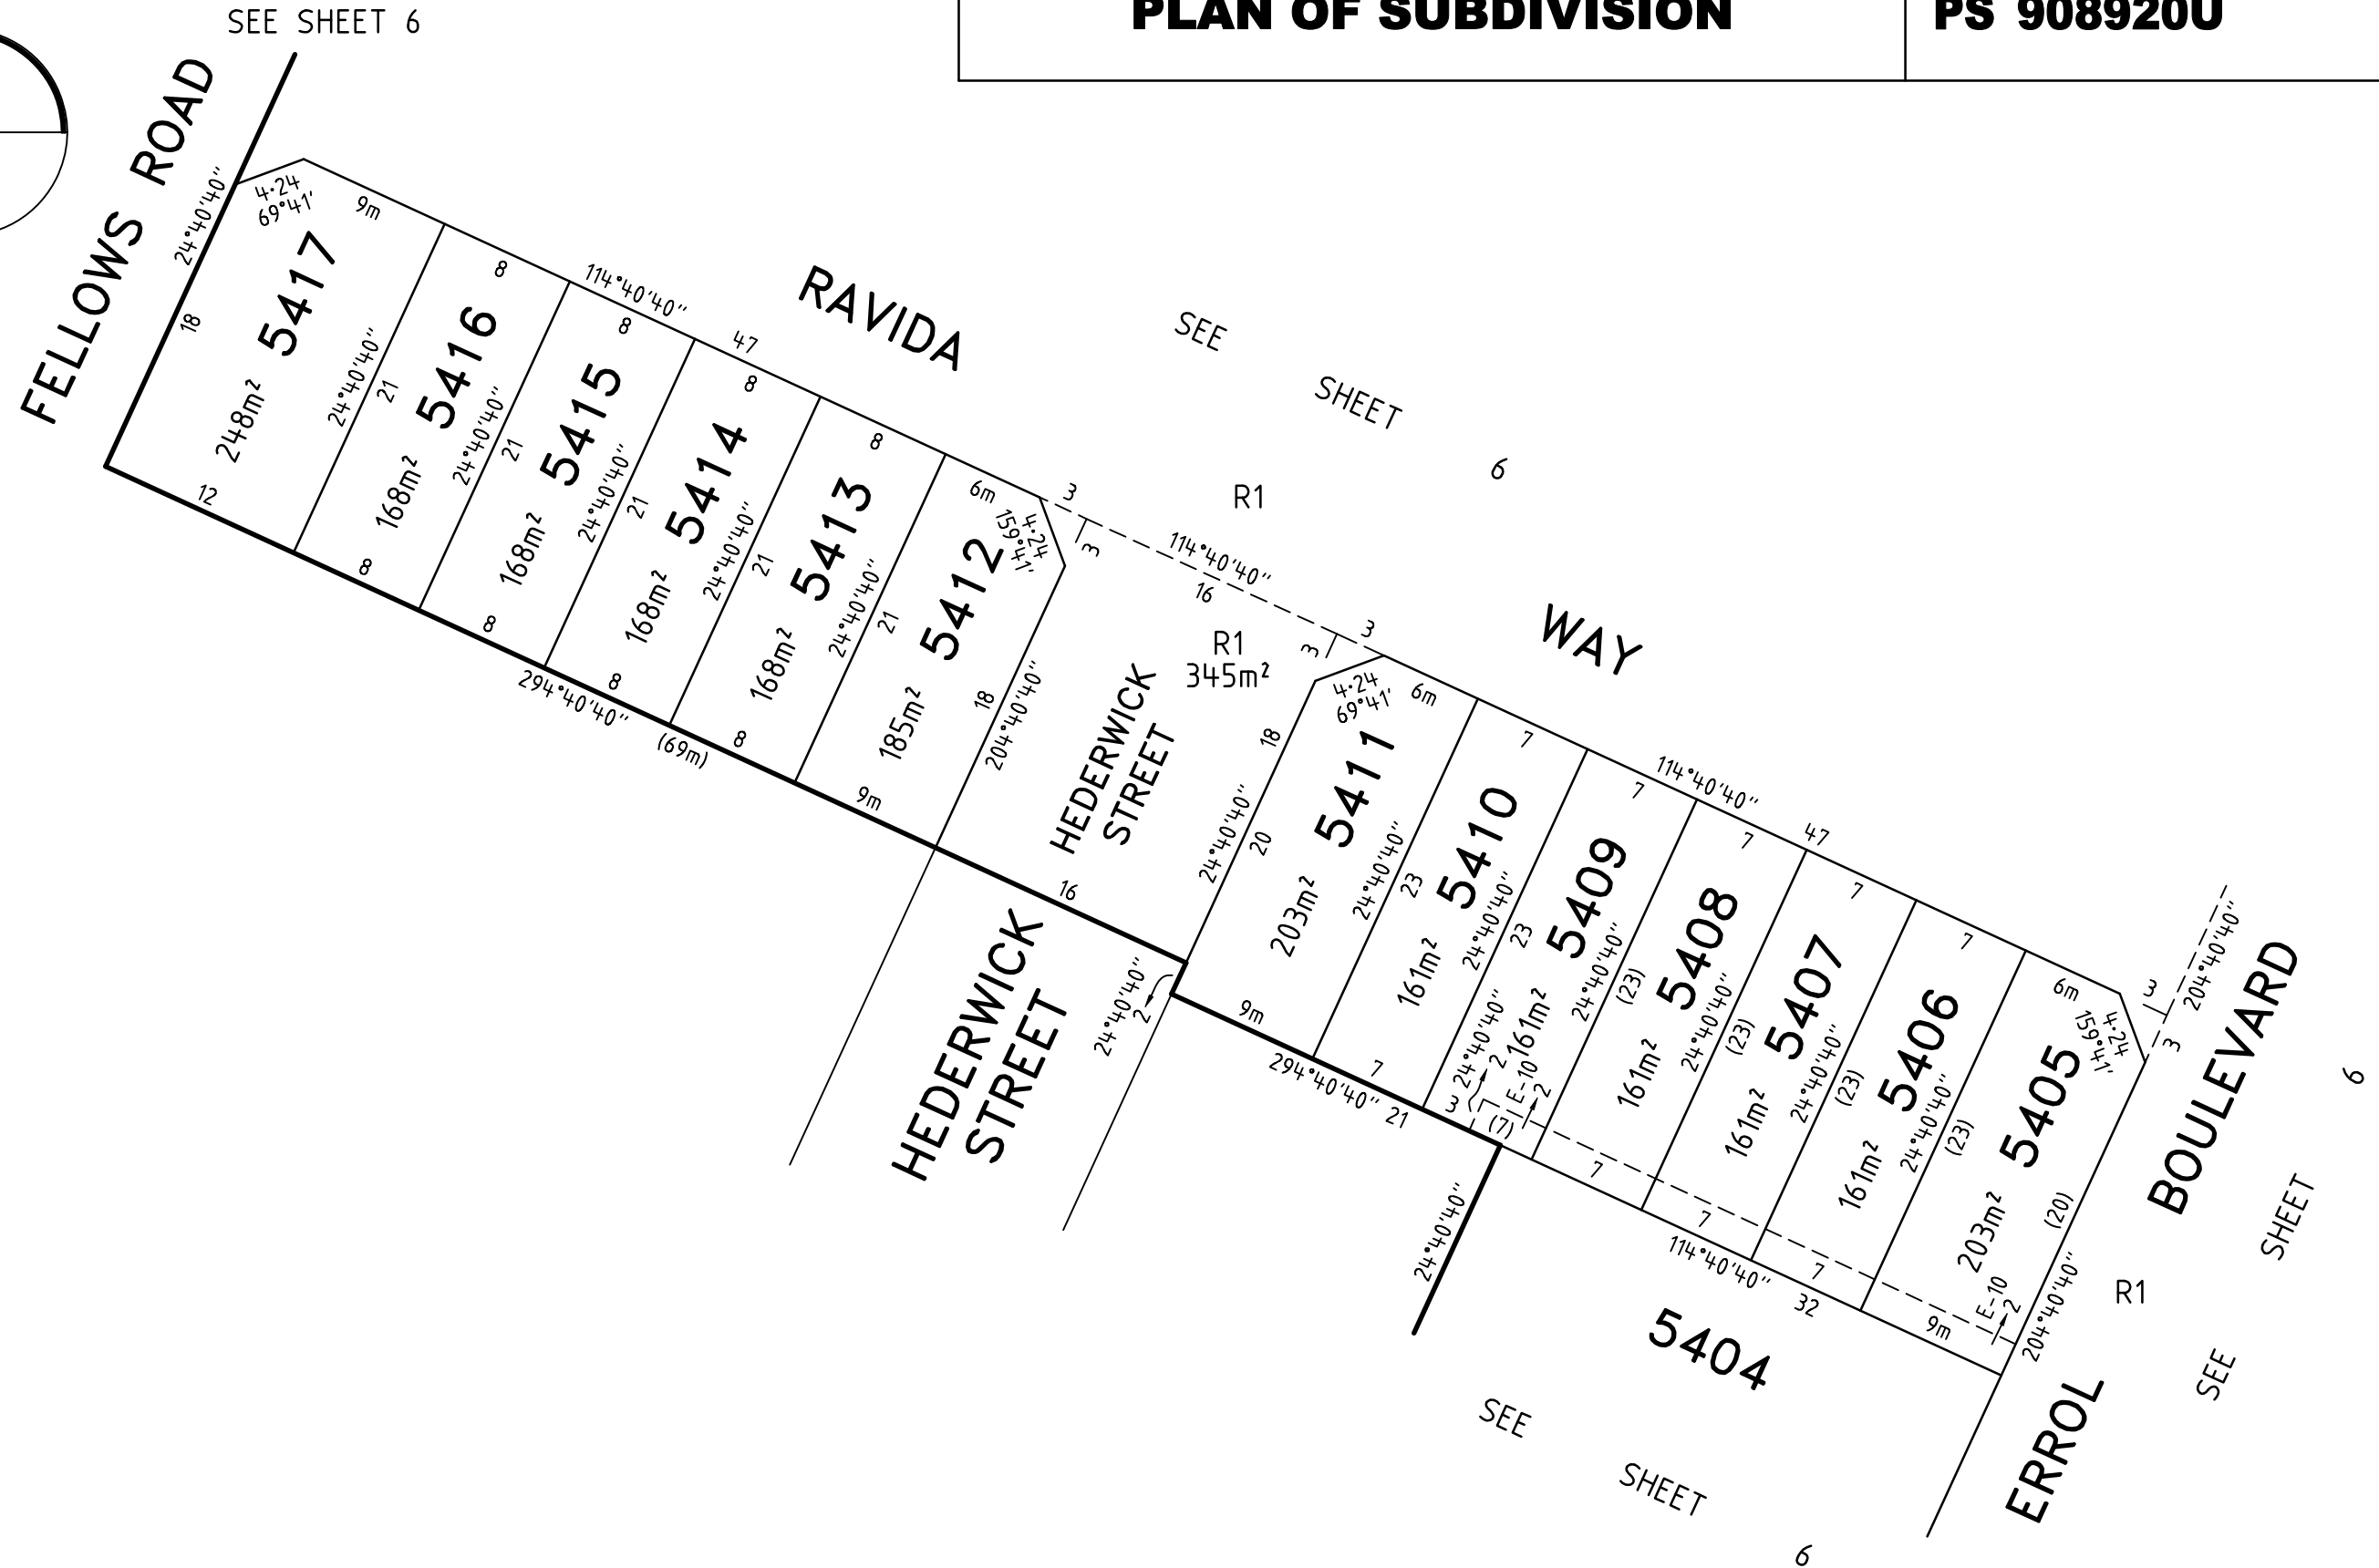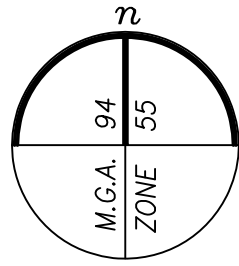

VERIS AUSTRALIA PTY LTD  
 A | Level 3, 1 Southbank Blvd  
 Southbank VIC 3006  
 T | +61 3 7019 8400  
 E | melbourne@veris.com.au  
 W | www.veris.com.au

<b>MERRIFIELD - 54</b>	
LICENSED SURVEYOR	GREGORY STUART WILLIAMS
DATE	08/10/24
VERSION	N
REFERENCE	329005-ST54
DRAWING	329005-ST54-AN

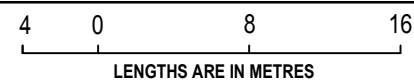



SCALE	1:400	ORIGINAL SHEET SIZE	A3
		SHEET	7


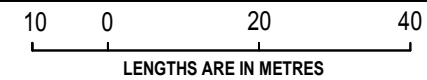
Digitally signed by: Gregory S Williams, Licensed Surveyor,  
 Surveyor's Plan Version (N),  
 18/10/2024, SPEAR Ref: S211473T

Digitally signed by:  
 Hume City Council,  
 31/10/2024,  
 SPEAR Ref: S211473T

# PLAN OF SUBDIVISION

PS 908920U

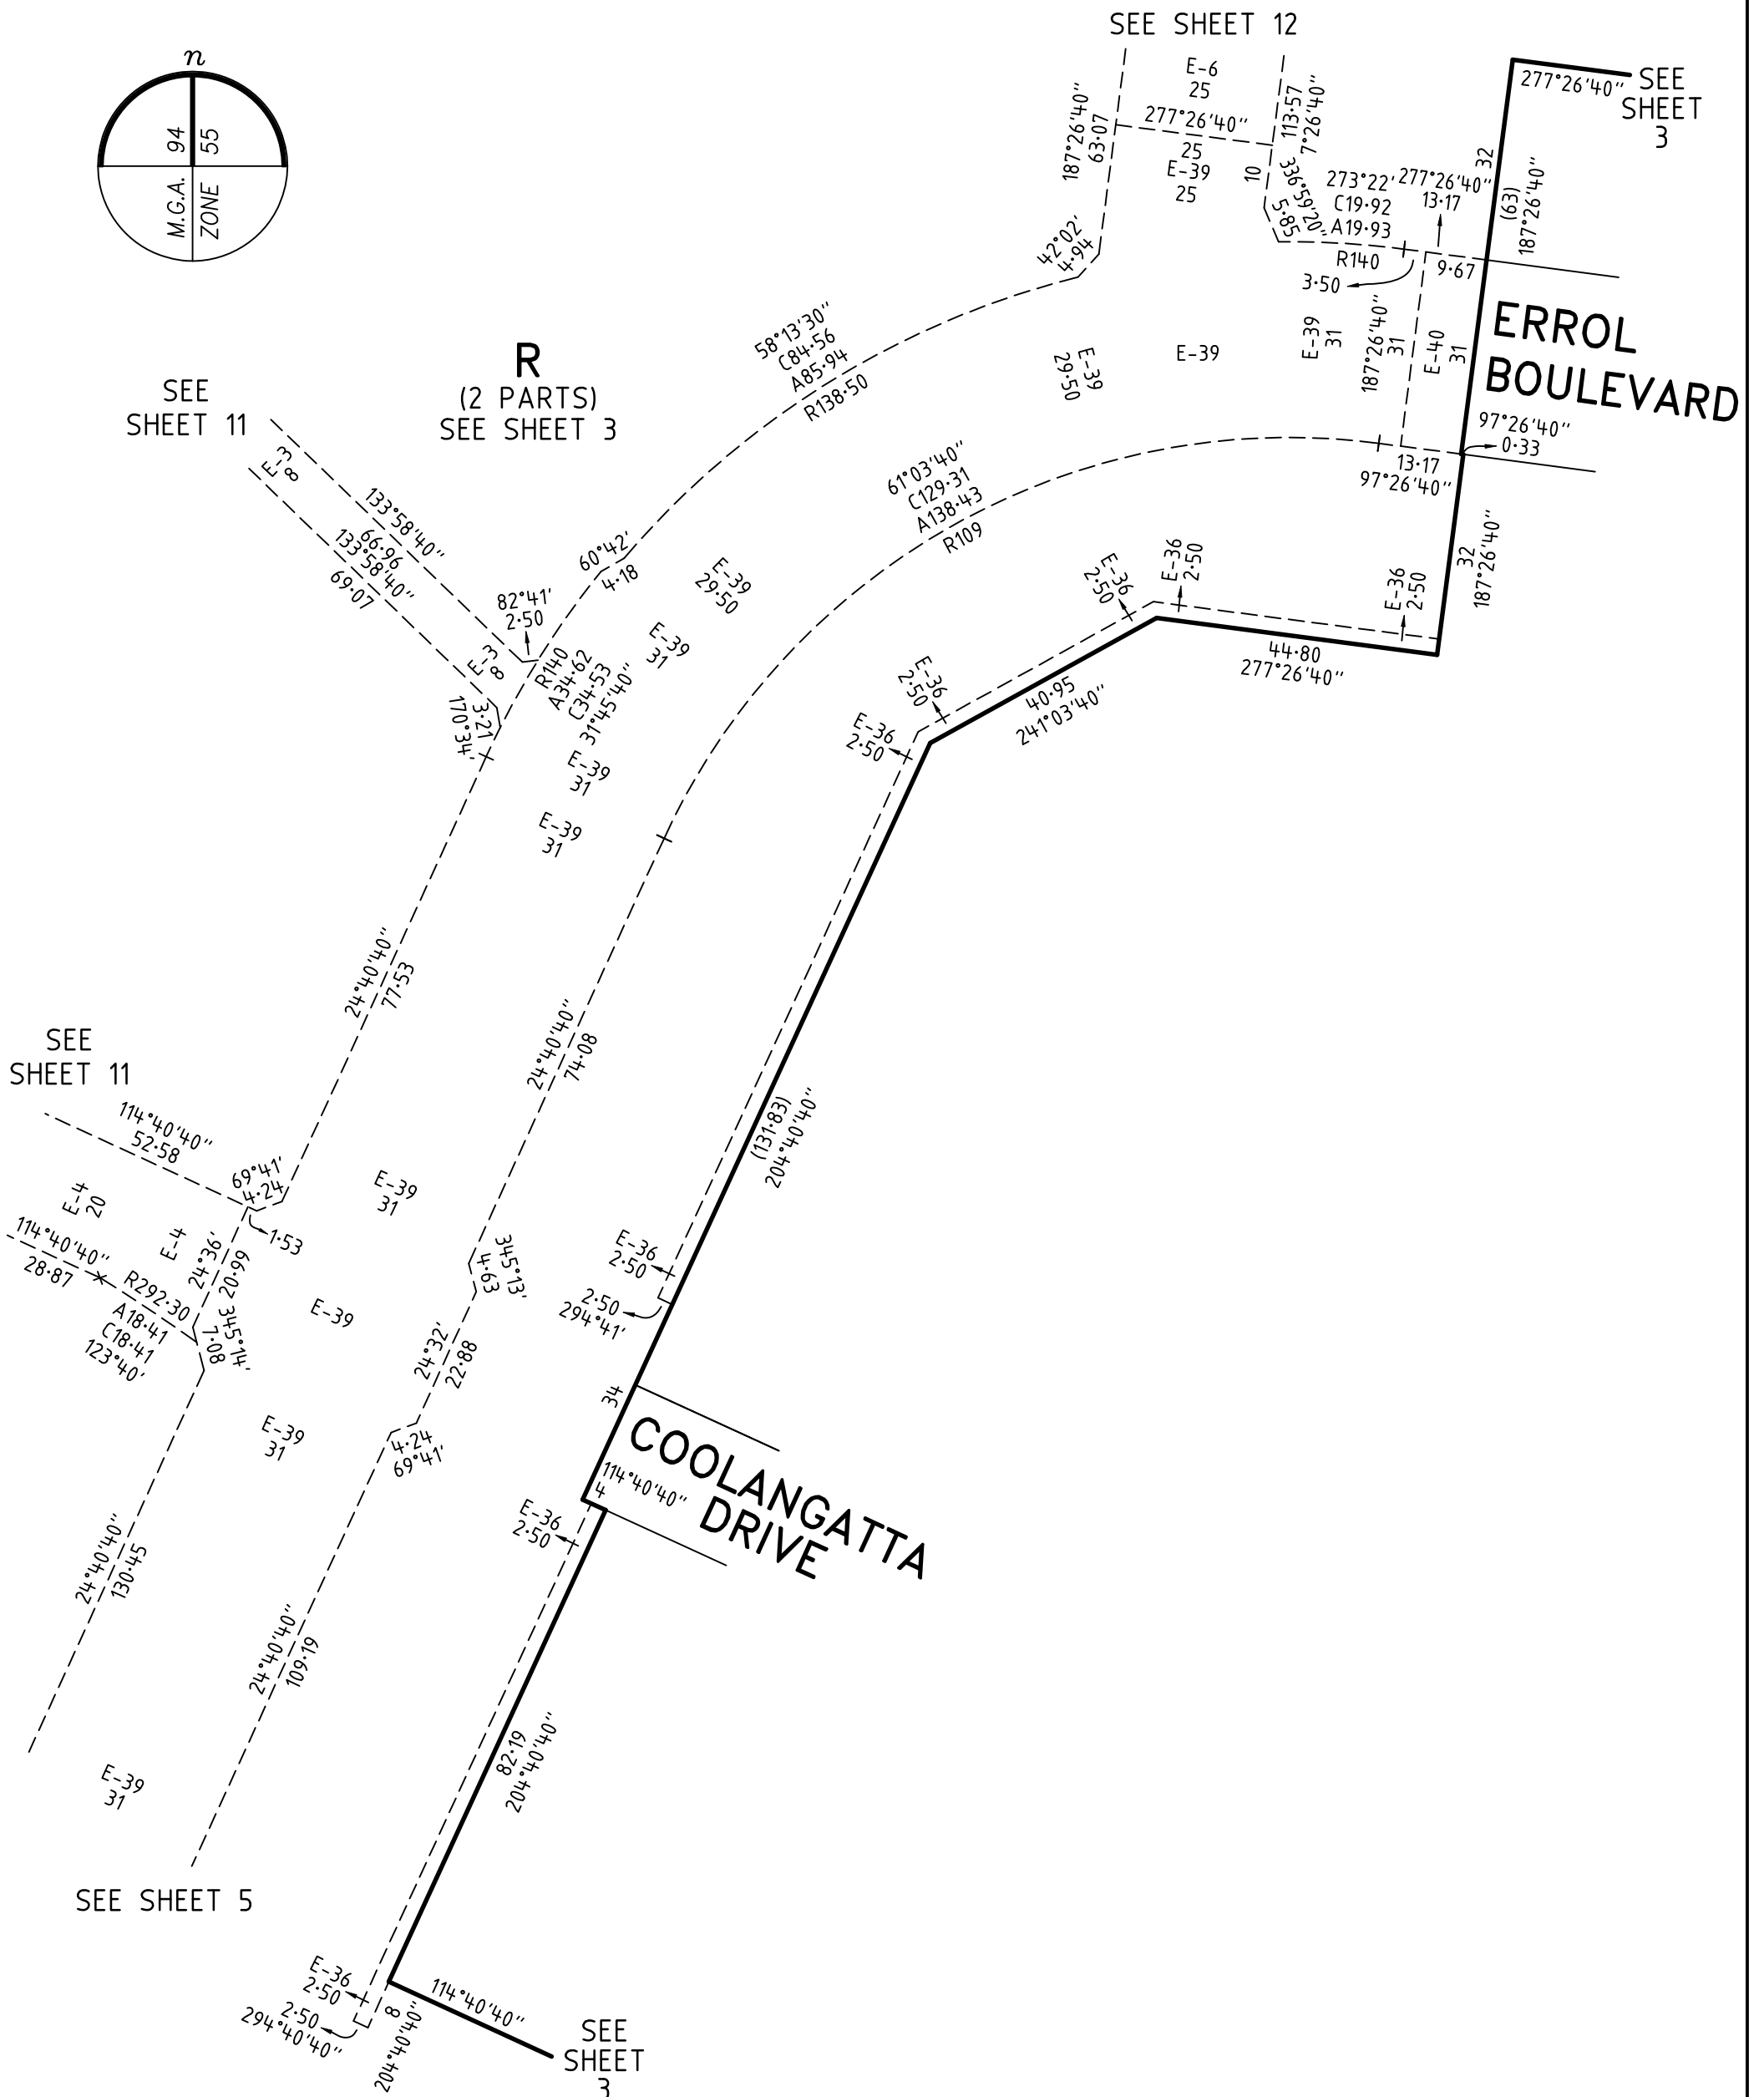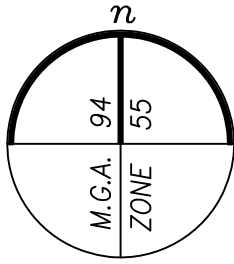



<b>MERRIFIELD - 54</b>  	LICENSED SURVEYOR <b>GREGORY STUART WILLIAMS</b>	SCALE 1:1000	 <p>LENGTHS ARE IN METRES</p>
	DATE <b>08/10/24</b>	REFERENCE <b>329005-ST54</b>	ORIGINAL SHEET SIZE <b>A3</b>
	VERSION <b>N</b>	DRAWING <b>329005-ST54-AN</b>	SHEET <b>8</b>
Digitally signed by: Gregory S Williams, Licensed Surveyor, Surveyor's Plan Version (N), 18/10/2024, SPEAR Ref: S211473T		Digitally signed by: Hume City Council, 31/10/2024, SPEAR Ref: S211473T	

**VERIS AUSTRALIA PTY LTD**  
 A | Level 3, 1 Southbank Blvd  
 Southbank VIC 3006  
 T | +61 3 7019 8400  
 E | melbourne@veris.com.au  
 W | www.veris.com.au



# PLAN OF SUBDIVISION


**PS 908920U**

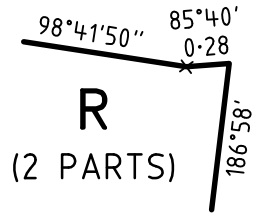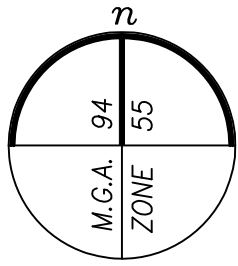

ENLARGEMENT No.5  
NOT TO SCALE


SEE SHEET 3

SEE ENLARGEMENT No.5

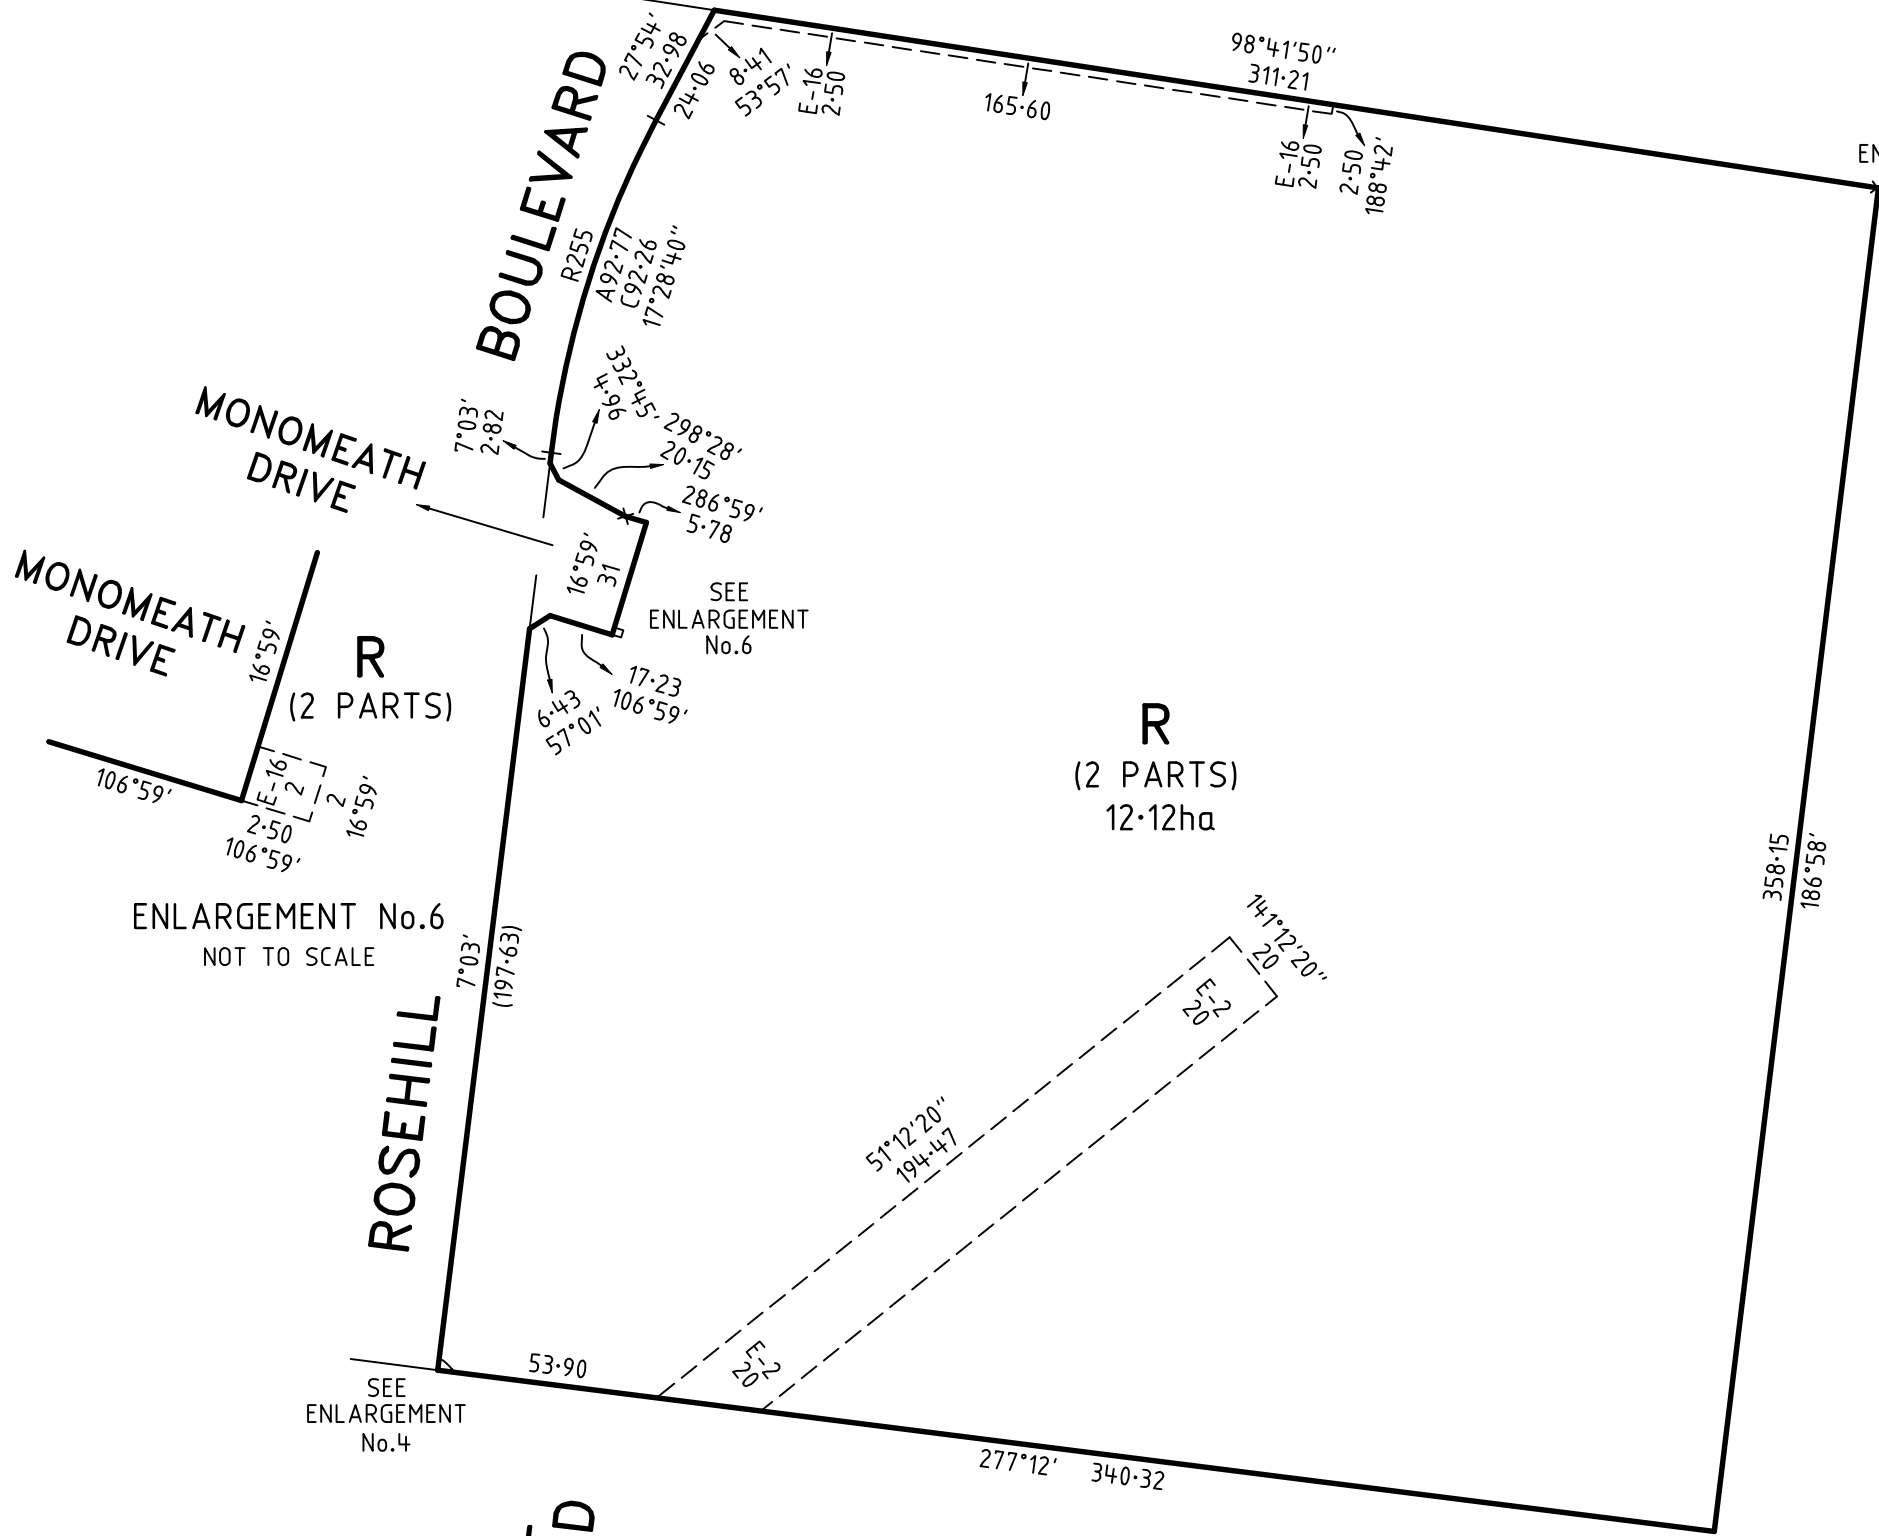

ENLARGEMENT No.6  
NOT TO SCALE

SEE ENLARGEMENT No.4

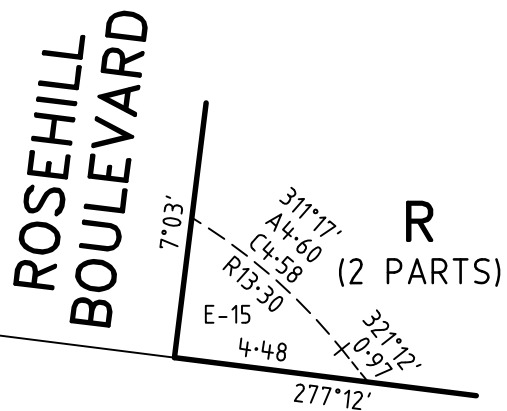


ENLARGEMENT No.4  
NOT TO SCALE

MERRIFIELD - 54

LICENSED SURVEYOR **GREGORY STUART WILLIAMS**

SCALE  
1:2000

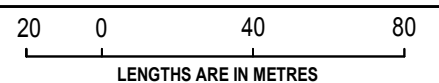

VERIS AUSTRALIA PTY LTD  
A | Level 3, 1 Southbank Blvd  
Southbank VIC 3006  
T | +61 3 7019 8400  
E | melbourne@veris.com.au  
W | www.veris.com.au

DATE 08/10/24  
VERSION N

REFERENCE 329005-ST54  
DRAWING 329005-ST54-AN



ORIGINAL SHEET SIZE A3  
SHEET 9

Digitally signed by: Gregory S Williams, Licensed Surveyor,  
Surveyor's Plan Version (N),  
18/10/2024, SPEAR Ref: S211473T

Digitally signed by:  
Hume City Council,  
31/10/2024,  
SPEAR Ref: S211473T

PLAN OF SUBDIVISION


PS 908920U

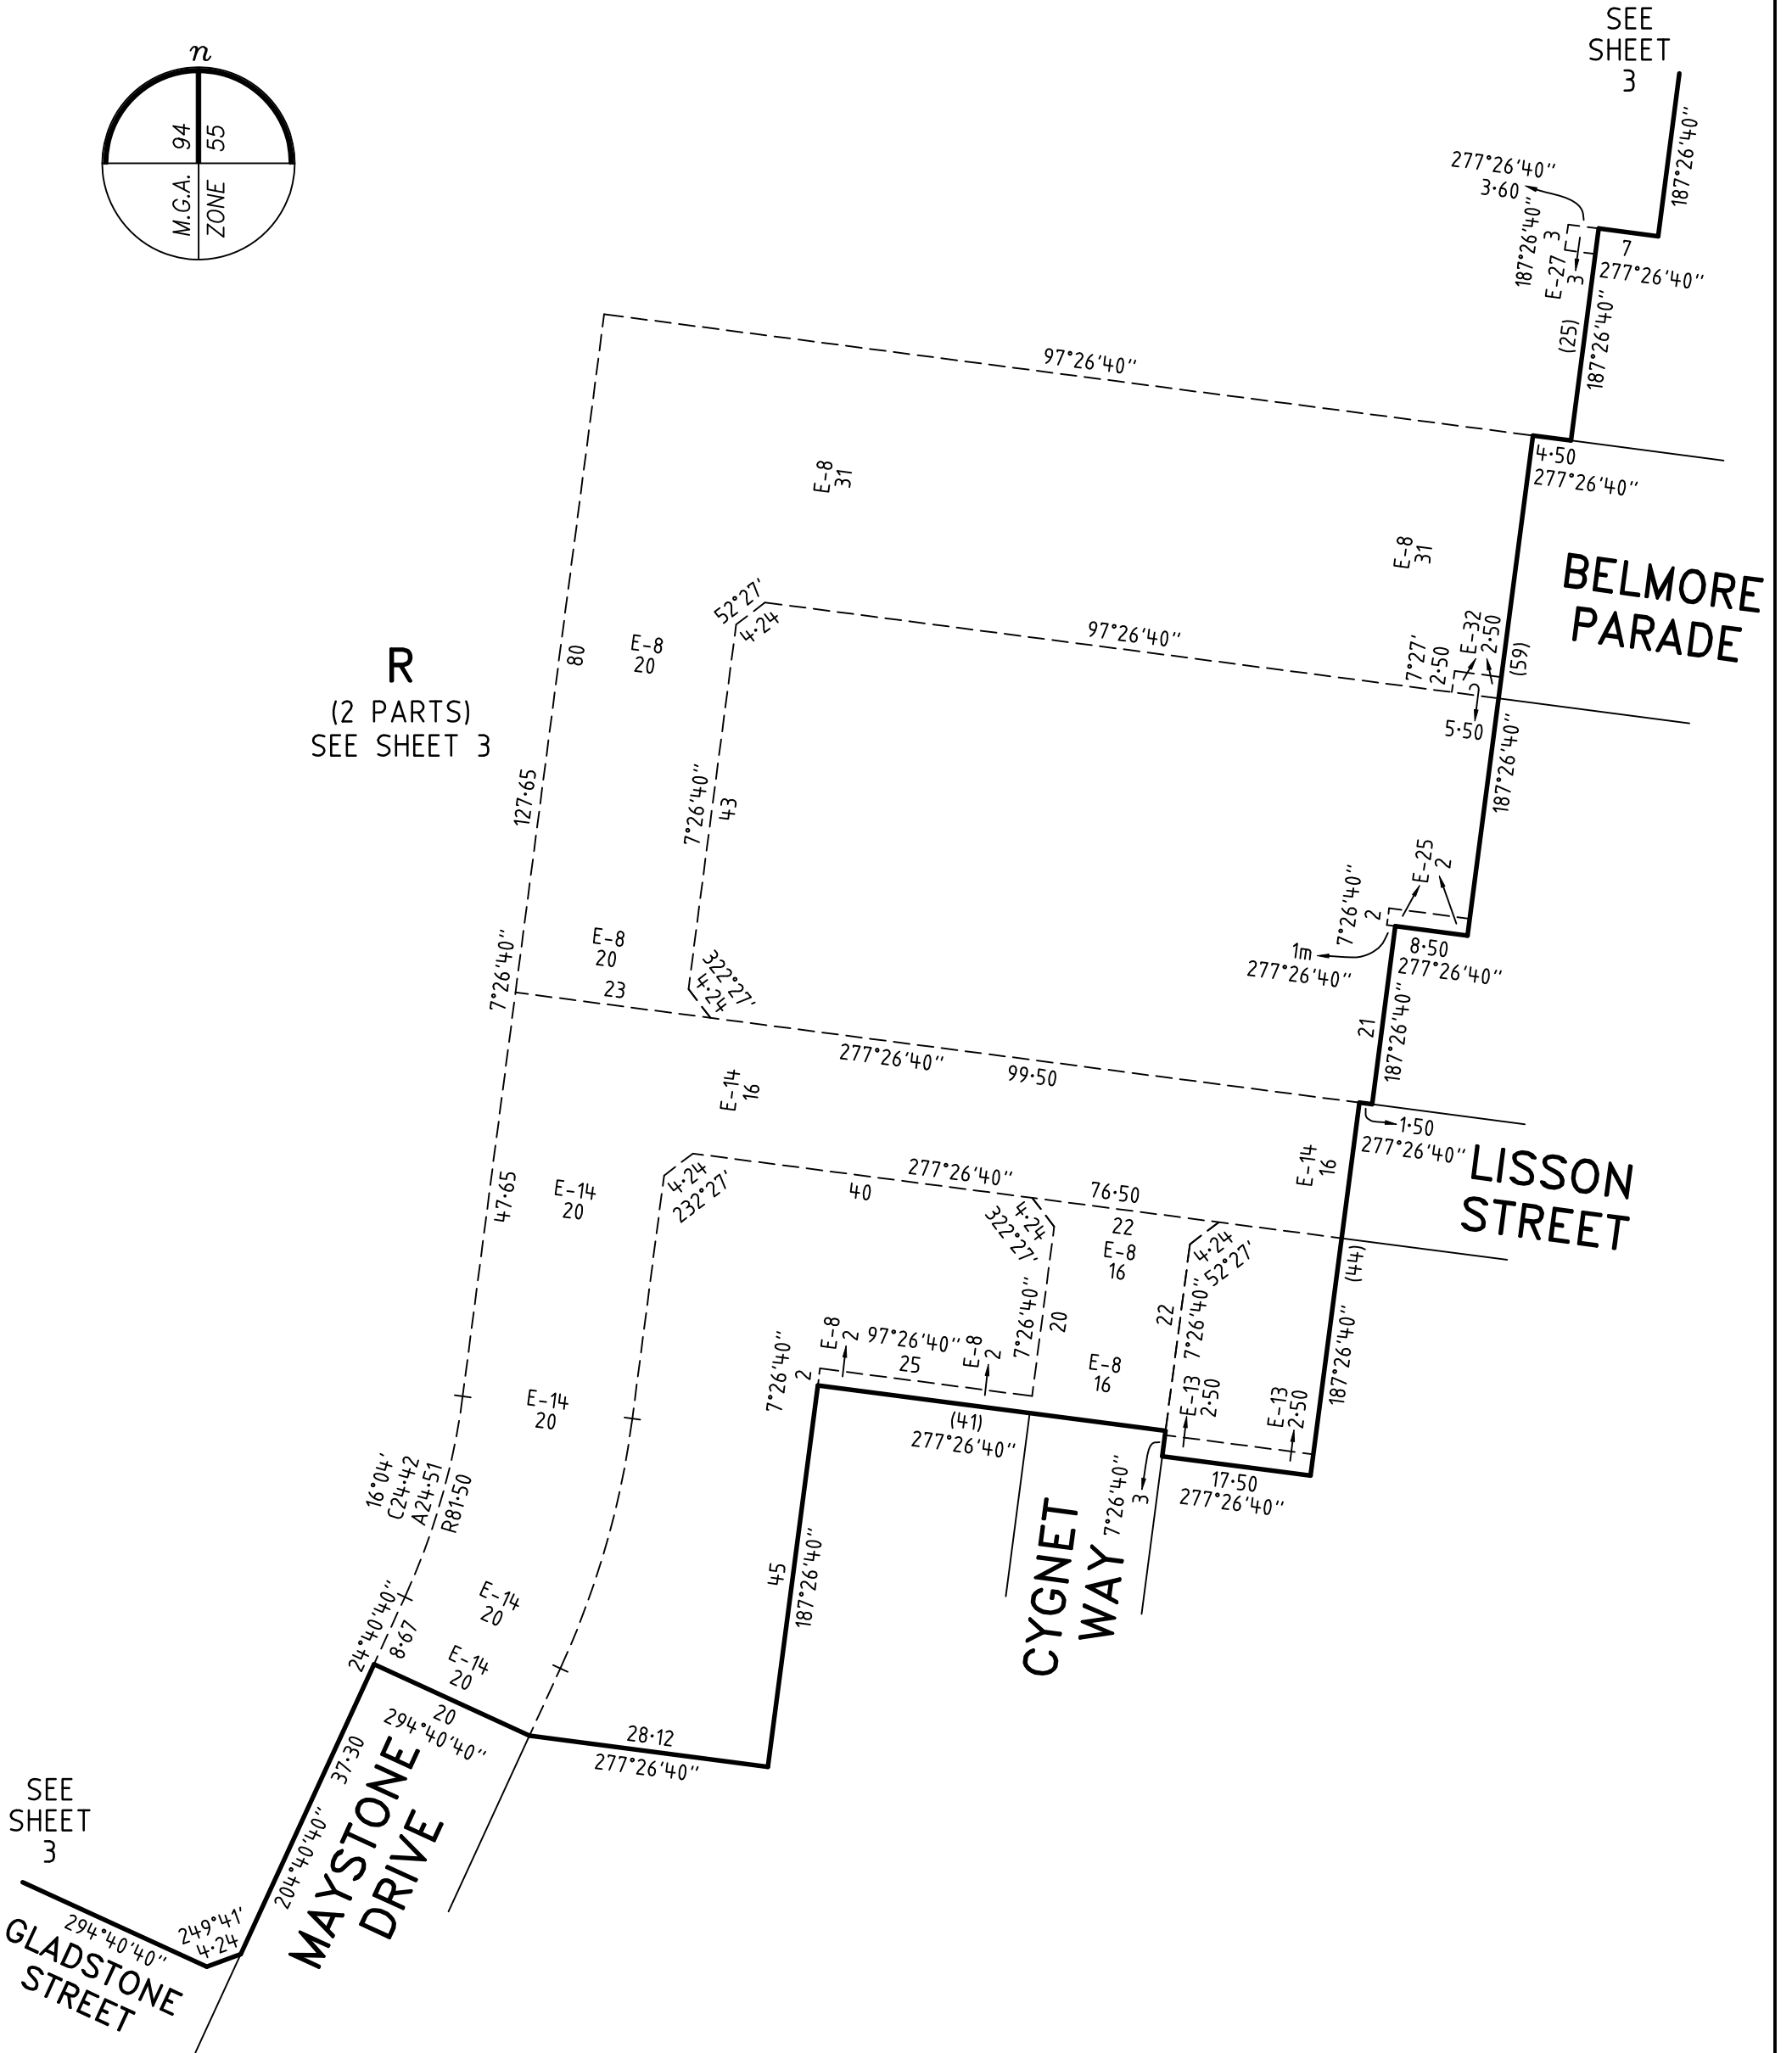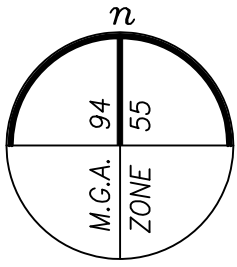

MERRIFIELD - 54

LICENSED SURVEYOR GREGORY STUART WILLIAMS

SCALE 1:750

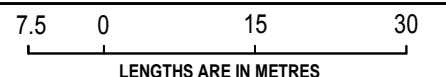

VERIS AUSTRALIA PTY LTD  
A | Level 3, 1 Southbank Blvd  
Southbank VIC 3006  
T | +61 3 7019 8400  
E | melbourne@veris.com.au  
W | www.veris.com.au

DATE 08/10/24  
VERSION N

REFERENCE 329005-ST54  
DRAWING 329005-ST54-AN

ORIGINAL SHEET SIZE A3  
SHEET 10



Digitally signed by: Gregory S Williams, Licensed Surveyor,  
Surveyor's Plan Version (N),  
18/10/2024, SPEAR Ref: S211473T

Digitally signed by:  
Hume City Council,  
31/10/2024,  
SPEAR Ref: S211473T



# PLAN OF SUBDIVISION


**PS 908920U**

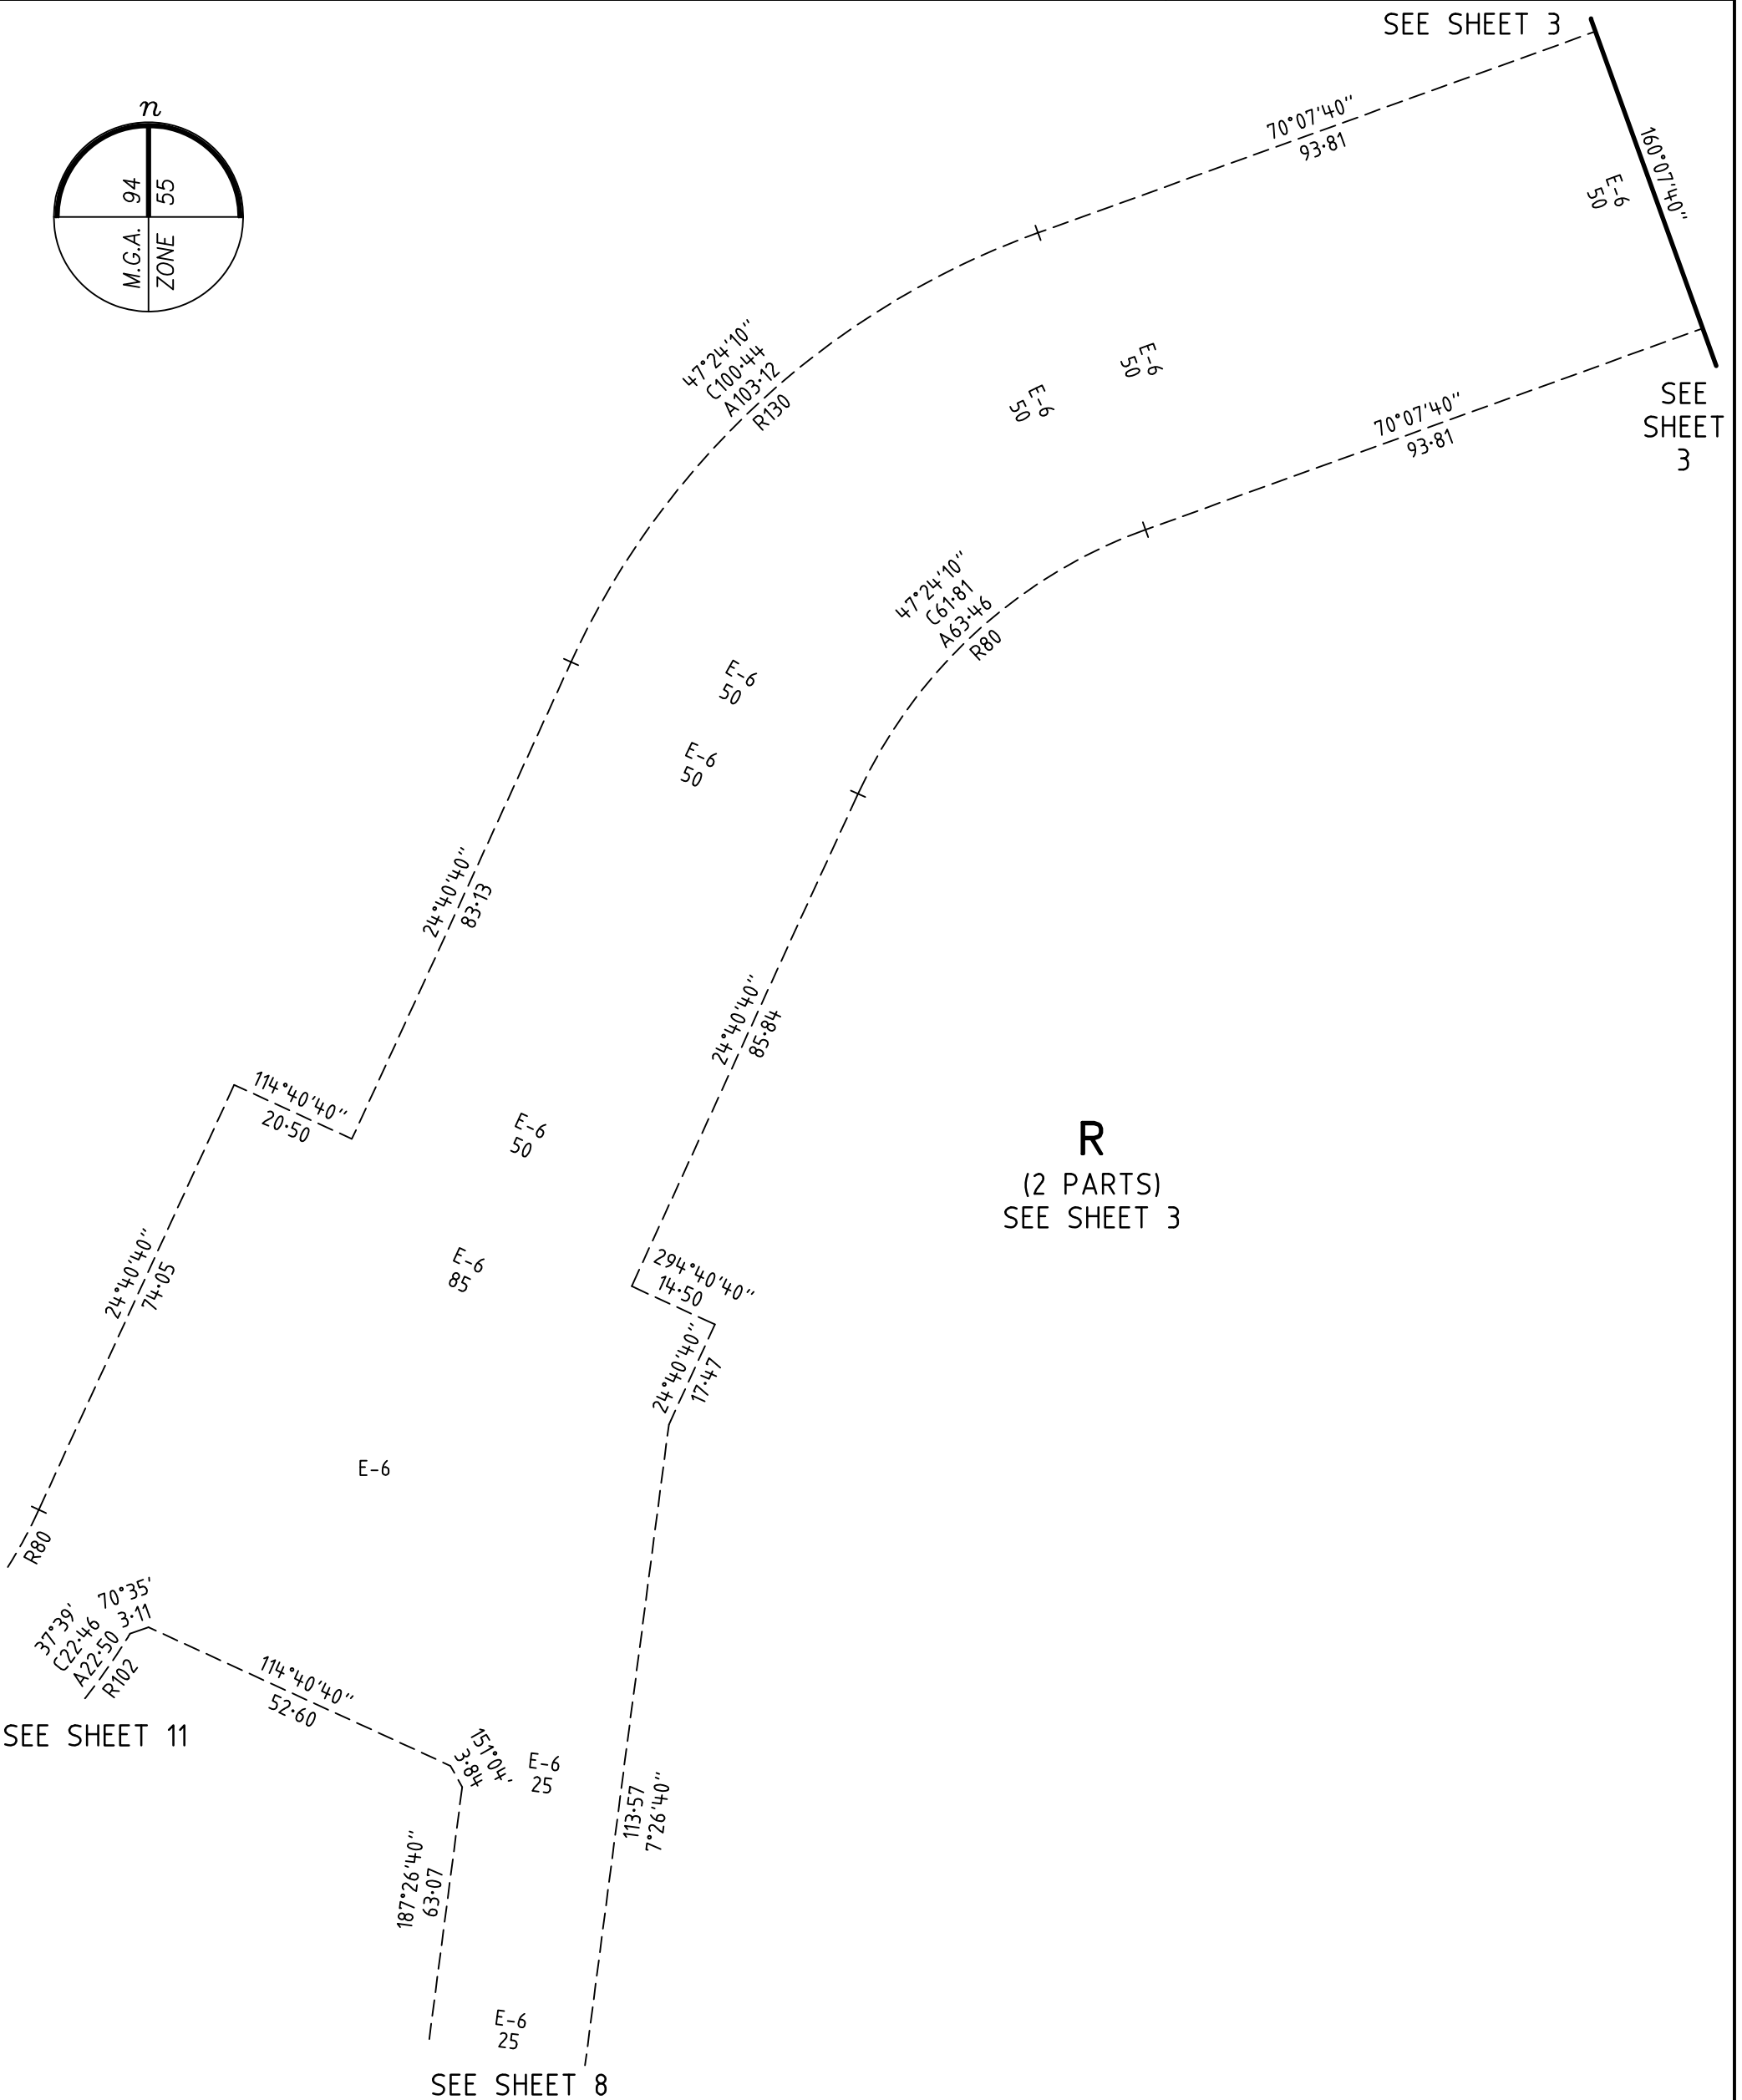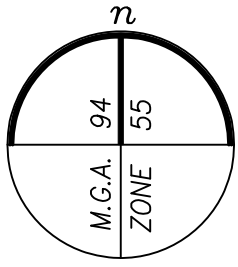

**MERRIFIELD - 54**

LICENSED SURVEYOR **GREGORY STUART WILLIAMS**

SCALE  
1:1000

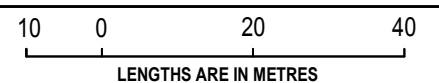

**VERIS AUSTRALIA PTY LTD**  
 A | Level 3, 1 Southbank Blvd  
 Southbank VIC 3006  
 T | +61 3 7019 8400  
 E | melbourne@veris.com.au  
 W | www.veris.com.au

DATE **08/10/24**

REFERENCE **329005-ST54**

ORIGINAL SHEET SIZE **A3**

VERSION **N**

DRAWING **329005-ST54-AN**

SHEET **12**

Digitally signed by: Gregory S Williams, Licensed Surveyor,  
 Surveyor's Plan Version (N),  
 18/10/2024, SPEAR Ref: S211473T

Digitally signed by:  
 Hume City Council,  
 31/10/2024,  
 SPEAR Ref: S211473T

# PLAN OF SUBDIVISION

# PS 908920U

## CREATION OF RESTRICTION A

THE REGISTERED PROPRIETORS OF THE BURDENED LAND COVENANT WITH THE REGISTERED PROPRIETORS OF THE BENEFITED LAND AS SET OUT IN THE RESTRICTION WITH THE INTENT THAT THE BURDEN OF THE RESTRICTION RUNS WITH AND BINDS THE BURDENED LAND AND THE BENEFIT OF THE RESTRICTION IS ANNEXED TO AND RUNS WITH THE BENEFITED LAND.

TABLE OF LAND BURDENED AND LAND BENEFITED

BURDENED LOT No.	BENEFITING LOTS ON THIS PLAN	BURDENED LOT No.	BENEFITING LOTS ON THIS PLAN
5401	5402, 5403, 5404, 5405	5425	5423, 5424, 5426, 5427
5402	5401, 5403, 5404, 5405	5426	5423, 5424, 5425, 5427
5403	5401, 5402, 5404, 5405	5427	5423, 5424, 5426, 5428
5404	5403, 5405, 5406, 5407, 5408, 5409	5428	5422, 5423, 5427, 5429
5418	5419, 5420, 5433, 5434	5429	5421, 5422, 5428, 5430
5419	5418, 5420, 5432, 5433	5430	5420, 5421, 5429, 5431
5420	5419, 5421, 5431, 5432	5431	5420, 5421, 5430, 5432
5421	5420, 5422, 5429, 5430	5432	5419, 5420, 5431, 5433
5422	5421, 5423, 5428, 5429	5433	5419, 5420, 5432, 5434
5423	5422, 5424, 5427, 5428	5434	5418, 5419, 5433, 5435
5424	5423, 5425, 5426, 5427	5435	5433, 5434, 5436, 5437

### RESTRICTION:

- THE BURDENED LAND CANNOT BE USED EXCEPT IN ACCORDANCE WITH THE PROVISIONS RECORDED IN MCP AA010386 AND;
- THE REGISTERED PROPRIETOR OF THE BURDENED LOT MUST NOT BUILD OR PERMIT TO BE BUILT OR REMAIN ON THE LOT ANY BUILDING OR STRUCTURE OTHER THAN A BUILDING THAT HAS BEEN CONSTRUCTED IN ACCORDANCE WITH PLANS, DRAWINGS, DESIGNS AND SPECIFICATIONS THAT HAVE FIRST BEEN APPROVED BY THE MERRIFIELD LIVING DESIGN REVIEW COMMITTEE IN ACCORDANCE WITH THE "MERRIFIELD LIVING DESIGN GUIDELINES" AS AMENDED FROM TIME TO TIME.

EXPIRY DATE: 01/07/2044.

## CREATION OF RESTRICTION B

THE REGISTERED PROPRIETORS OF THE BURDENED LAND COVENANT WITH THE REGISTERED PROPRIETORS OF THE BENEFITED LAND AS SET OUT IN THE RESTRICTION WITH THE INTENT THAT THE BURDEN OF THE RESTRICTION RUNS WITH AND BINDS THE BURDENED LAND AND THE BENEFIT OF THE RESTRICTION IS ANNEXED TO AND RUNS WITH THE BENEFITED LAND.

TABLE OF LAND BURDENED AND LAND BENEFITED

BURDENED LOT SUBJECT TO THE 'SMALL LOT HOUSING CODE (TYPE A)'	BENEFITING LOTS ON THIS PLAN	BURDENED LOT SUBJECT TO THE 'SMALL LOT HOUSING CODE (TYPE A)'	BENEFITING LOTS ON THIS PLAN	BURDENED LOT SUBJECT TO THE 'SMALL LOT HOUSING CODE (TYPE A)'	BENEFITING LOTS ON THIS PLAN
5405	5403, 5404, 5406, 5407	5413	5411, 5412, 5414, 5415	5439	5437, 5438, 5440, 5441
5406	5404, 5405, 5407, 5408	5414	5412, 5413, 5415, 5416	5440	5438, 5439, 5441, 5442
5407	5404, 5406, 5408, 5409	5415	5413, 5414, 5416, 5417	5441	5439, 5440, 5442, 5443
5408	5404, 5407, 5409, 5410	5416	5413, 5414, 5415, 5417	5442	5440, 5441, 5443, 5444
5409	5404, 5408, 5410, 5411	5417	5413, 5414, 5415, 5416	5443	5440, 5441, 5442, 5444
5410	5407, 5408, 5409, 5411	5436	5434, 5435, 5437, 5438	5444	5440, 5441, 5442, 5443
5411	5409, 5410, 5412, 5413	5437	5435, 5436, 5438, 5439		
5412	5410, 5411, 5413, 5414	5438	5436, 5437, 5439, 5440		

### RESTRICTION:

THE REGISTERED PROPRIETOR OR PROPRIETORS FOR THE TIME BEING FOR ANY BURDENED LOT ON THIS PLAN IN THE TABLE AS A LOT SUBJECT TO THE 'SMALL LOT HOUSING CODE (TYPE A)' MUST NOT BUILD OR PERMIT TO BE BUILT OR REMAIN ON THE LOT ANY BUILDING OR STRUCTURE THAT HAS NOT BEEN CONSTRUCTED IN ACCORDANCE WITH:

- THE 'SMALL LOT HOUSING CODE (TYPE A)' UNLESS IN ACCORDANCE WITH A PERMIT GRANTED TO CONSTRUCT A DWELLING ON THE LOT;
- THE PLANS, DRAWING DESIGNS AND SPECIFICATIONS THAT HAVE FIRST BEEN APPROVED BY THE MERRIFIELD DESIGN REVIEW COMMITTEE IN ACCORDANCE WITH THE "MERRIFIELD LIVING DESIGN GUIDELINES" AS AMENDED FROM TIME TO TIME.

EXPIRY DATE: 01/07/2044.

## CREATION OF RESTRICTION C

THE REGISTERED PROPRIETORS OF THE BURDENED LAND COVENANT WITH THE REGISTERED PROPRIETORS OF THE BENEFITED LAND AS SET OUT IN THE RESTRICTION WITH THE INTENT THAT THE BURDEN OF THE RESTRICTION RUNS WITH AND BINDS THE BURDENED LAND AND THE BENEFIT OF THE RESTRICTION IS ANNEXED TO AND RUNS WITH THE BENEFITED LAND.

TABLE OF LAND BURDENED AND LAND BENEFITED

BURDENED LOT No.	BENEFITING LOTS ON THIS PLAN	BURDENED LOT No.	BENEFITING LOTS ON THIS PLAN	BURDENED LOT No.	BENEFITING LOTS ON THIS PLAN
5405	5403, 5404, 5406, 5407	5410	5404, 5409, 5411, 5412	5415	5413, 5414, 5416, 5417
5406	5404, 5405, 5407, 5408	5411	5409, 5410, 5412, 5413	5416	5414, 5415, 5417, 5418
5407	5404, 5406, 5408, 5409	5412	5410, 5411, 5413, 5414	5417	5414, 5415, 5416, 5418
5408	5404, 5407, 5409, 5410	5413	5411, 5412, 5414, 5415	5444	5440, 5441, 5442, 5443
5409	5404, 5408, 5410, 5411	5414	5412, 5413, 5415, 5416		

### RESTRICTION:

THE REGISTERED PROPRIETOR OF THE BURDENED LOT FOR THE TIME BEING MUST NOT BUILD OR PERMIT TO BE BUILT OR REMAIN ON THE LOT A SINGLE STOREY DWELLING.

EXPIRY DATE: 01/07/2044.

MERRIFIELD - 54

VERIS AUSTRALIA PTY LTD  
A | Level 3, 1 Southbank Blvd  
Southbank VIC 3006  
T | +61 3 7019 8400  
E | melbourne@veris.com.au  
W | www.veris.com.au

LICENSED SURVEYOR GREGORY STUART WILLIAMS

SCALE



DATE 08/10/24

REFERENCE 329005-ST54

ORIGINAL SHEET SIZE A3

VERSION N

DRAWING 329005-ST54-AN

SHEET 13

Digitally signed by: Gregory S Williams, Licensed Surveyor,  
Surveyor's Plan Version (N),  
18/10/2024, SPEAR Ref: S211473T

Digitally signed by:  
Hume City Council,  
31/10/2024,  
SPEAR Ref: S211473T