


BUILDING ENVELOPE



**NOTE**

THE BUILDING ENVELOPE OF LOT 4624 IS PARTIALLY DEFINED BY EASEMENT BOUNDARIES. FOR FULL LOT & EASEMENT DIMENSIONS REFER TO SHEETS 3 & 4 ON PS900048D.

Date: 22 May 2023  
Dwg: 329005-ST46-BB

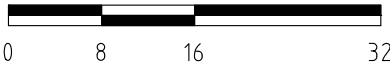

**VERIS AUSTRALIA PTY LTD**  
A | Level 3, 1 Southbank Blvd  
Southbank VIC 3006  
T | +61 3 7019 8400  
E | melbourne@veris.com.au  
W | www.veris.com.au

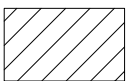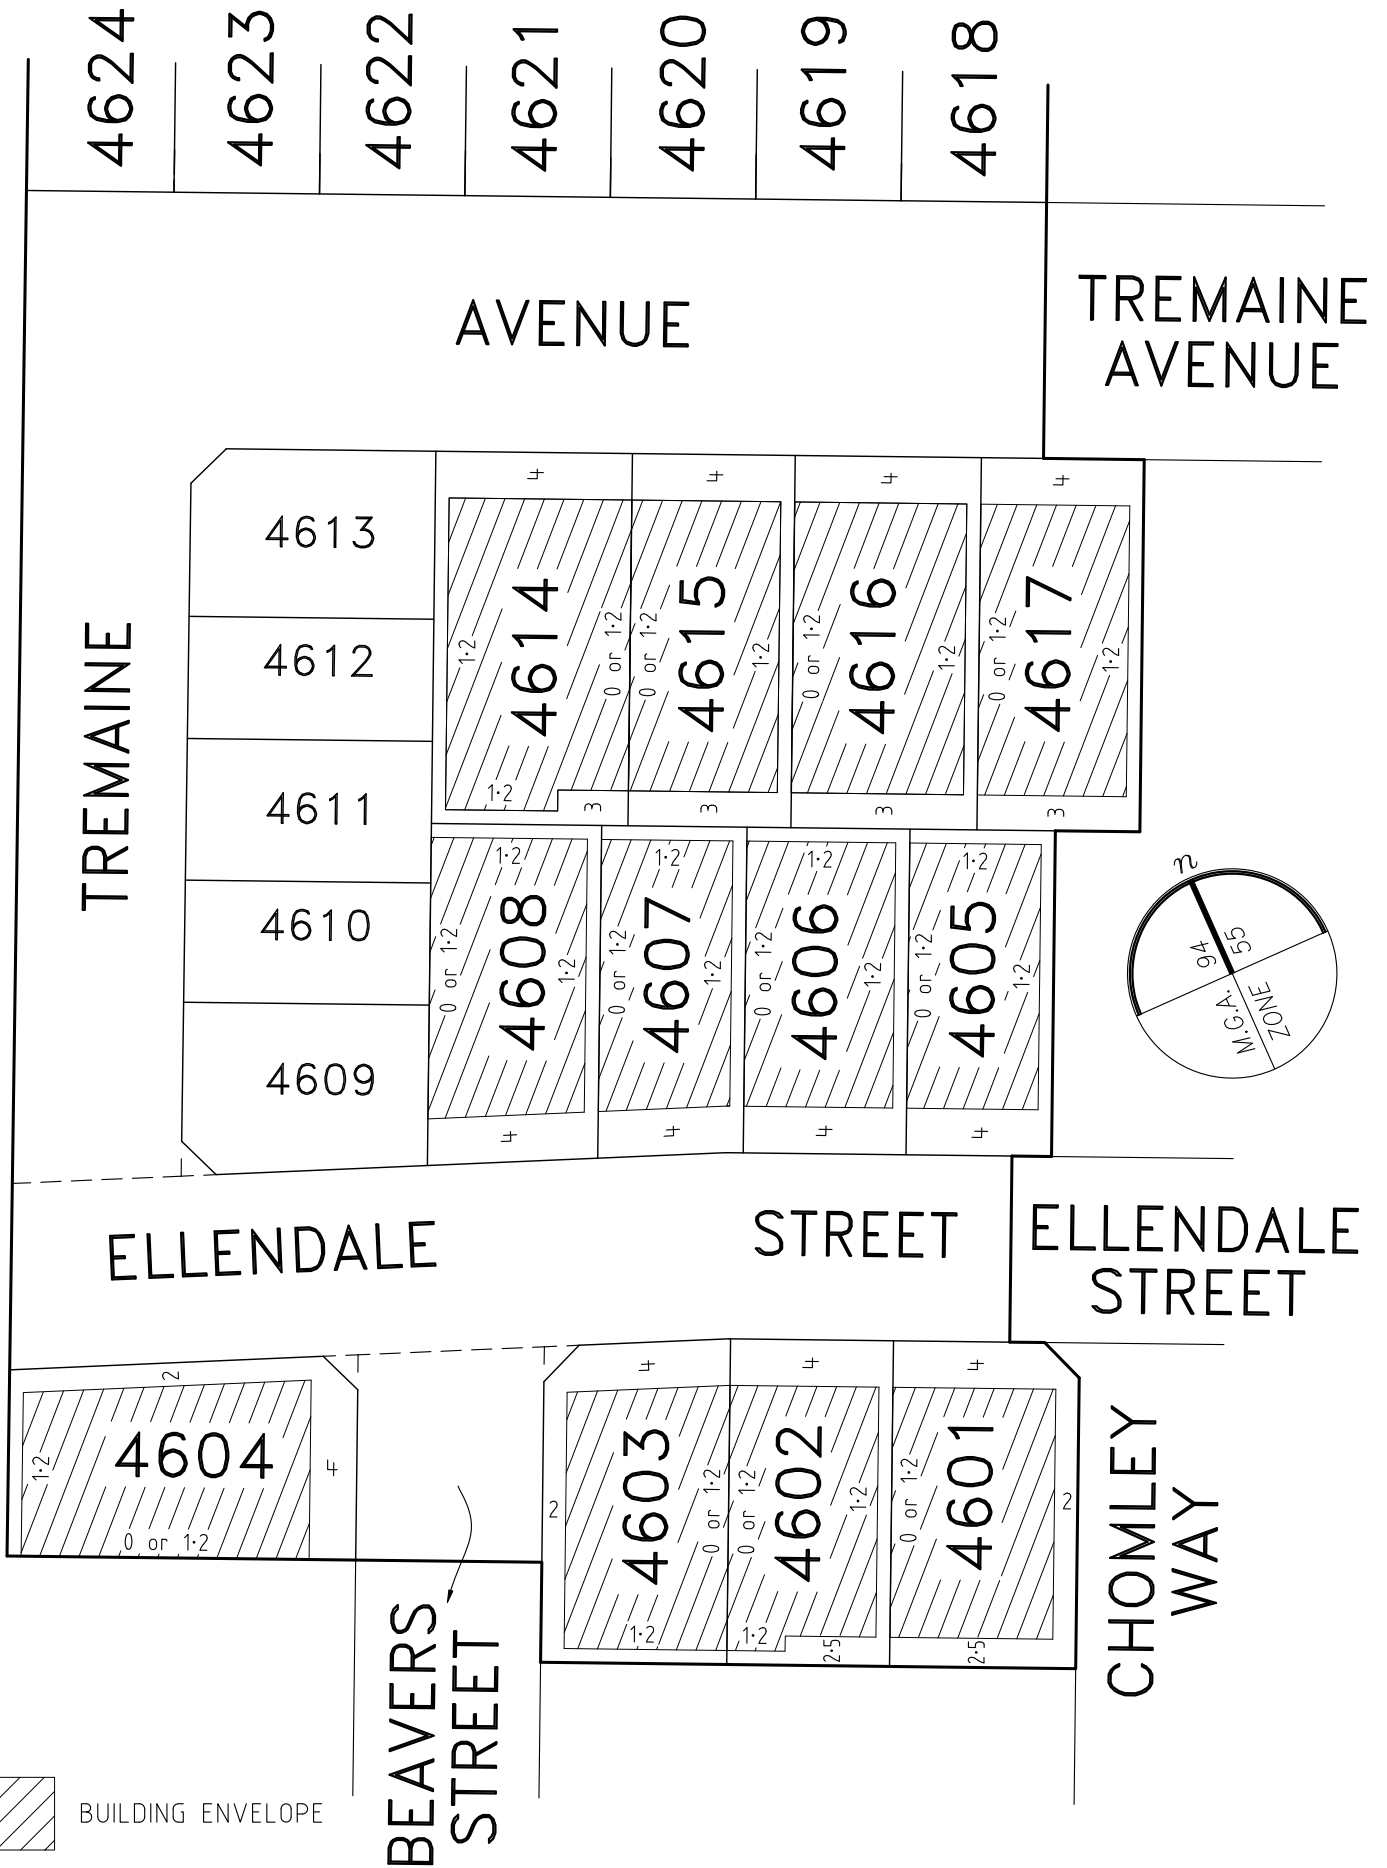

BUILDING ENVELOPE

**NOTE**

THE BUILDING ENVELOPES OF LOTS 4602 & 4614 ARE PARTIALLY DEFINED BY EASEMENT BOUNDARIES. FOR FULL LOT & EASEMENT DIMENSIONS REFER TO SHEET 3 ON PS900048D.

Date: 22 May 2023  
Dwg: 329005-ST46-BB



VERIS AUSTRALIA PTY LTD  
A | Level 3, 1 Southbank Blvd  
Southbank VIC 3006  
T | +61 3 7019 8400  
E | melbourne@veris.com.au  
W | www.veris.com.au