

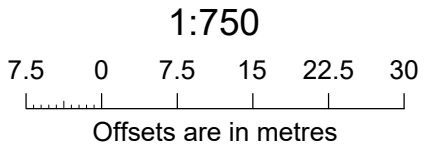
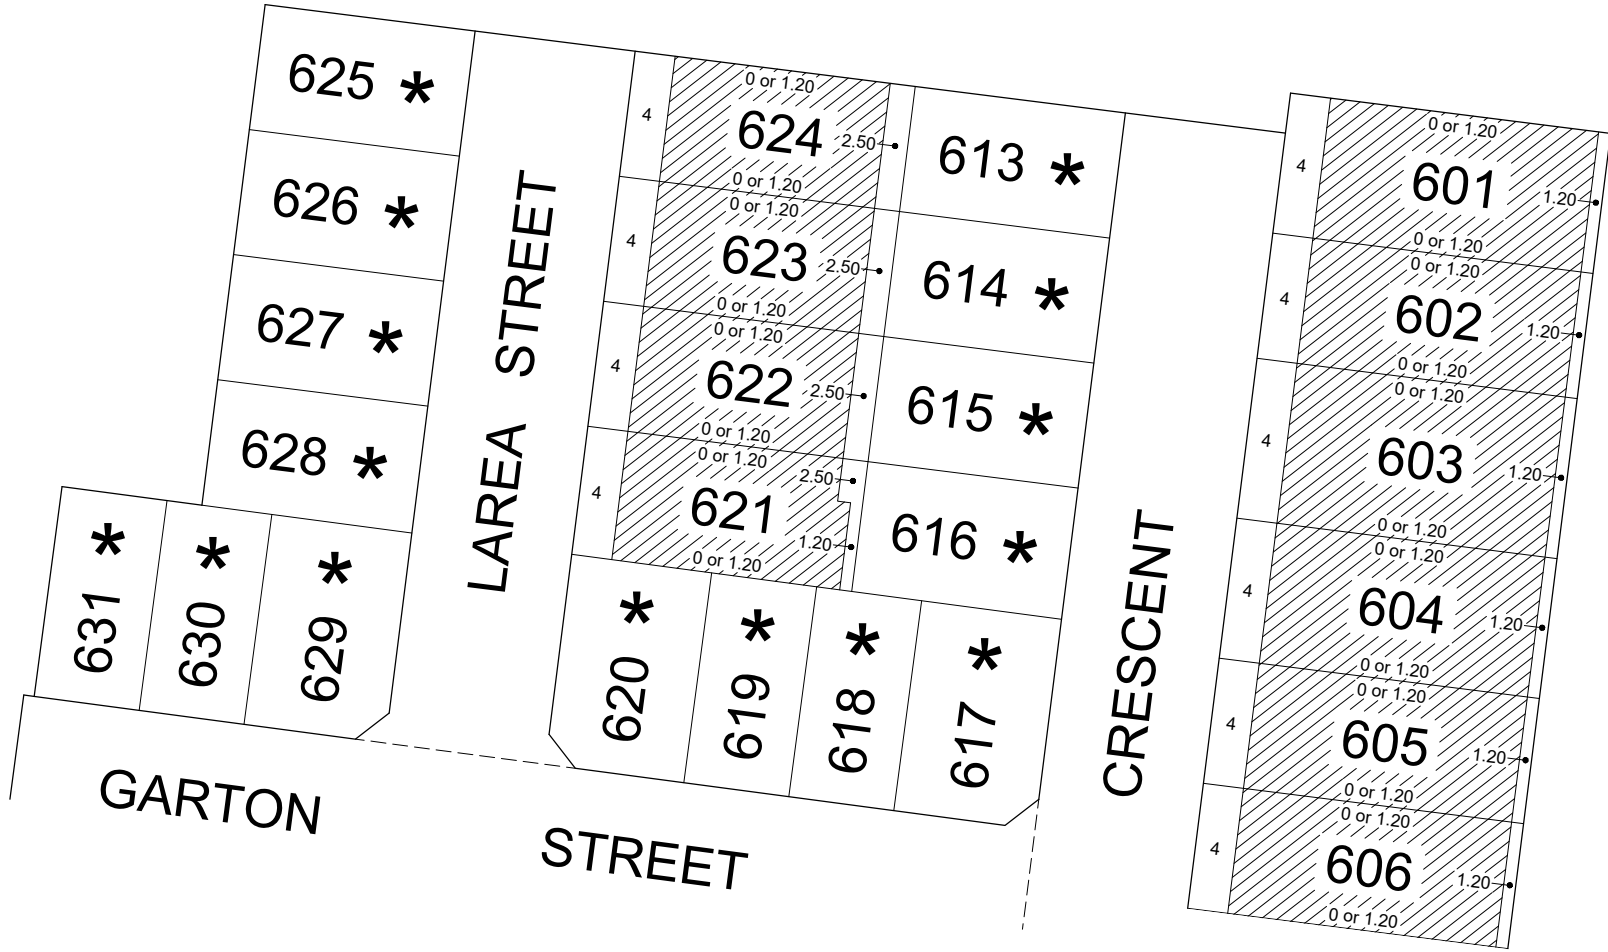


MGA2020 ZONE 55

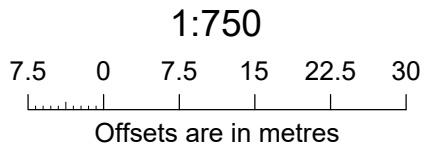

***** DENOTES LOT SUBJECT TO SMALL LOT HOUSING CODE TYPE A FOR WHICH A BUILDING ENVELOPE IN ACCORDANCE WITH THE PROVISIONS OF THE SMALL LOT HOUSING CODE APPLIES

MG2020 ZONE 55

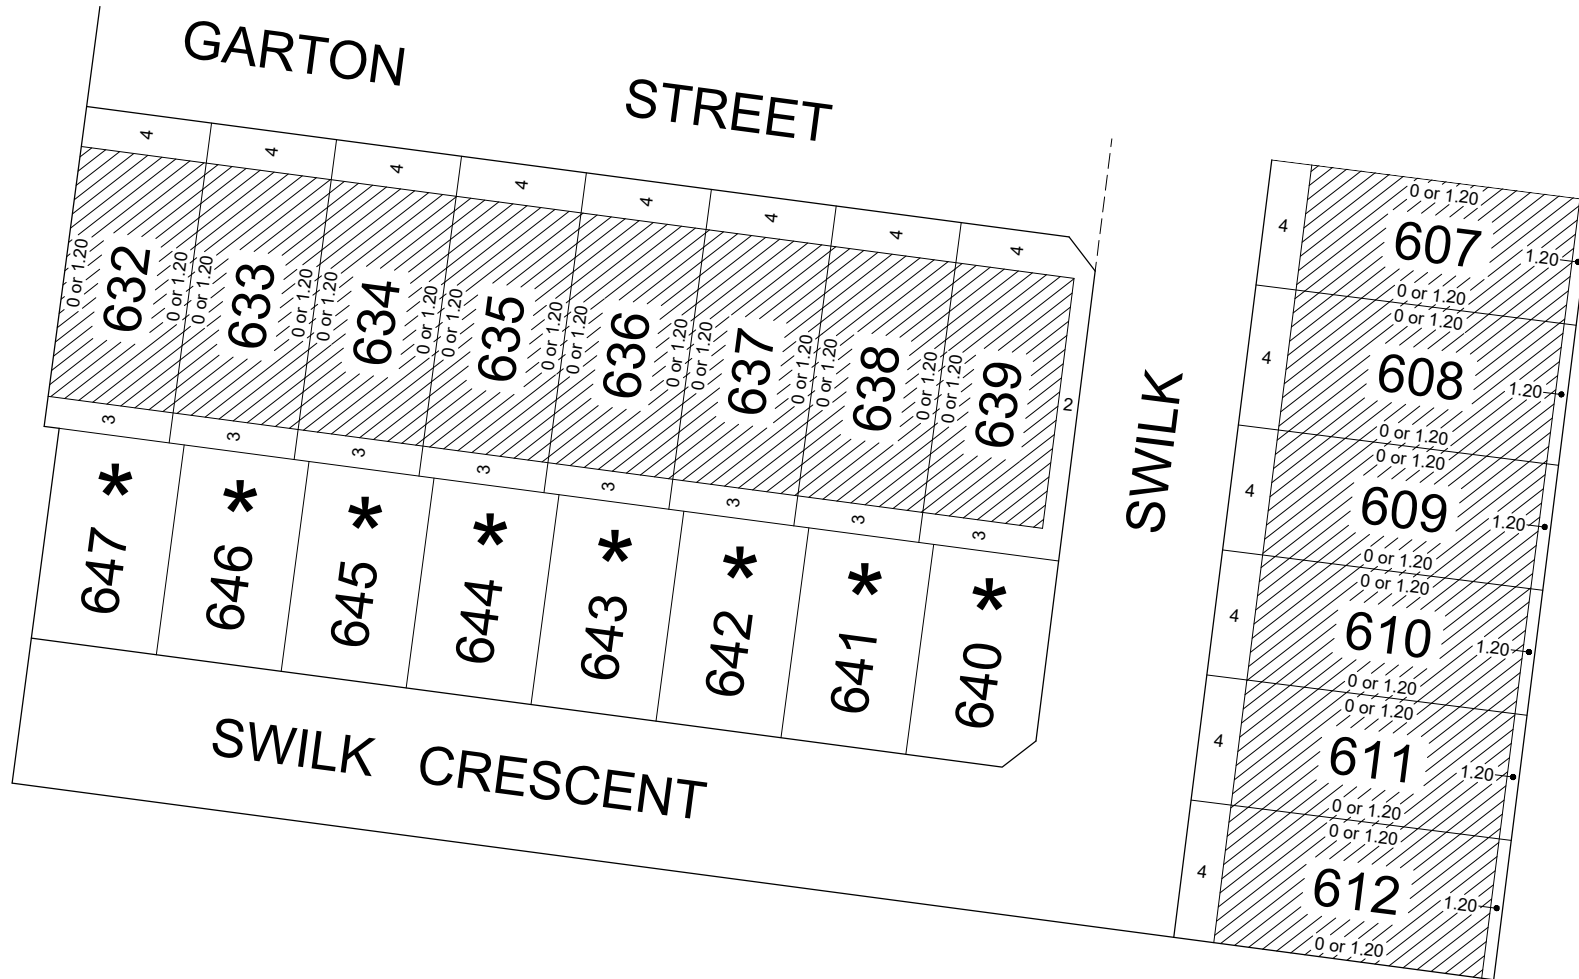

***** DENOTES LOT SUBJECT TO SMALL LOT HOUSING CODE TYPE A FOR WHICH A BUILDING ENVELOPE IN ACCORDANCE WITH THE PROVISIONS OF THE SMALL LOT HOUSING CODE APPLIES