

BUILDING ENVELOPE




**NOTE**

THE BUILDING ENVELOPE OF LOT 5506 IS PARTIALLY DEFINED BY EASEMENT BOUNDARIES. FOR FULL LOT & EASEMENT DIMENSIONS REFER TO SHEET 4 ON PS913260H.

Date: 4 September 2023  
Dwg: 329005-ST55-BB



VERIS AUSTRALIA PTY LTD  
A | Level 3, 1 Southbank Blvd  
Southbank VIC 3006  
T | +61 3 7019 8400  
E | melbourne@veris.com.au  
W | www.veris.com.au

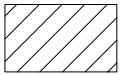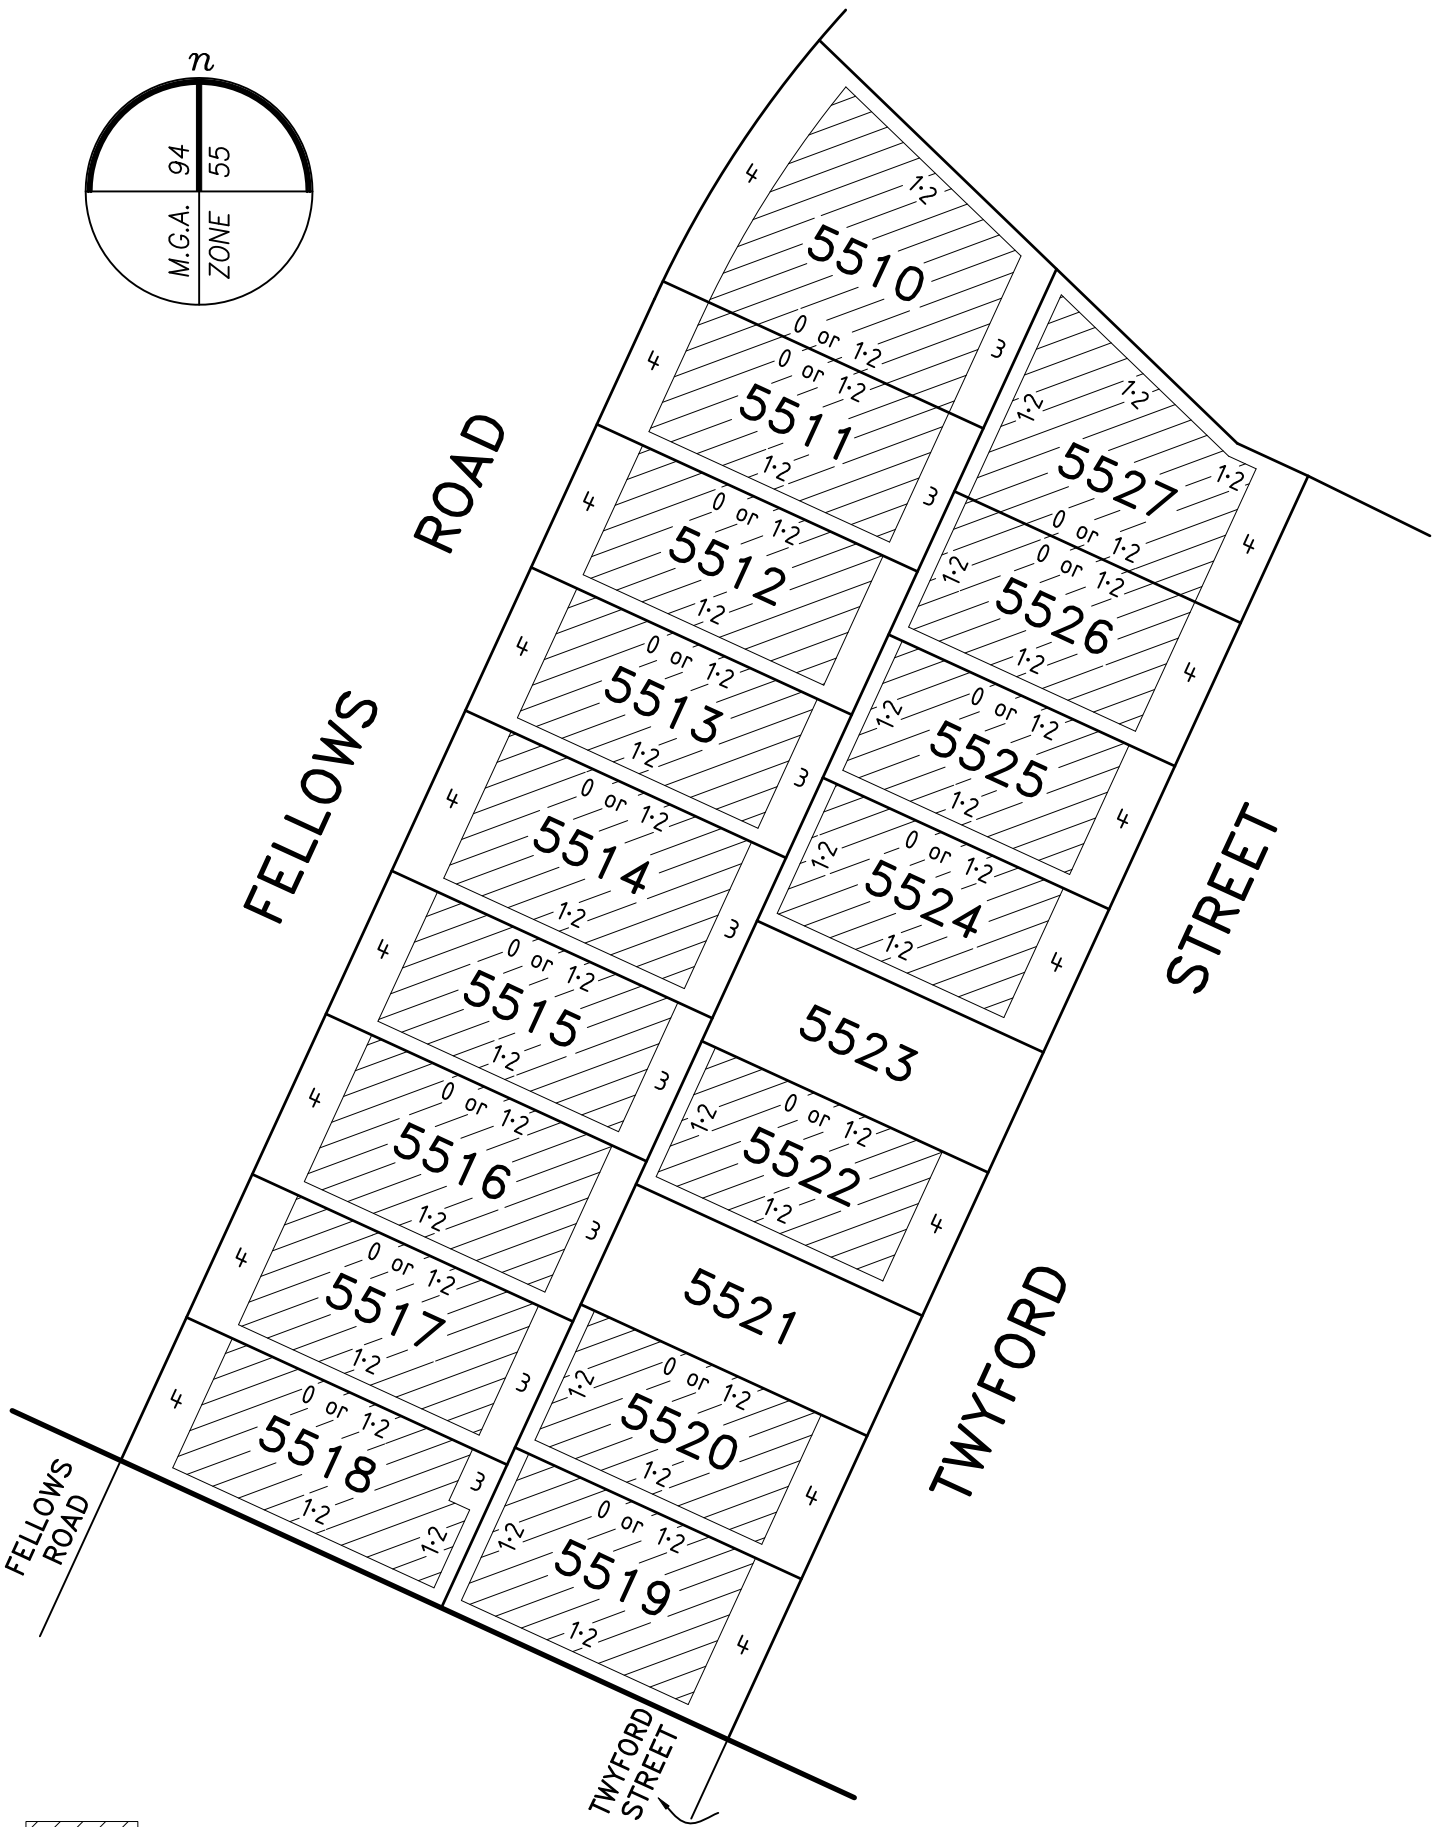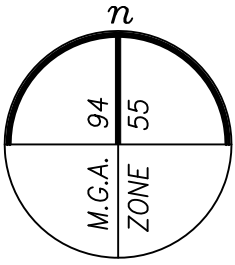

BUILDING ENVELOPE




**NOTE**

THE BUILDING ENVELOPE OF LOT 5518 IS PARTIALLY DEFINED BY EASEMENT BOUNDARIES. FOR FULL LOT & EASEMENT DIMENSIONS REFER TO SHEET 4 ON PS913260H.

Date: 4 September 2023  
Dwg: 329005-ST55-BB



VERIS AUSTRALIA PTY LTD  
A | Level 3, 1 Southbank Blvd  
Southbank VIC 3006  
T | +61 3 7019 8400  
E | melbourne@veris.com.au  
W | www.veris.com.au

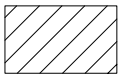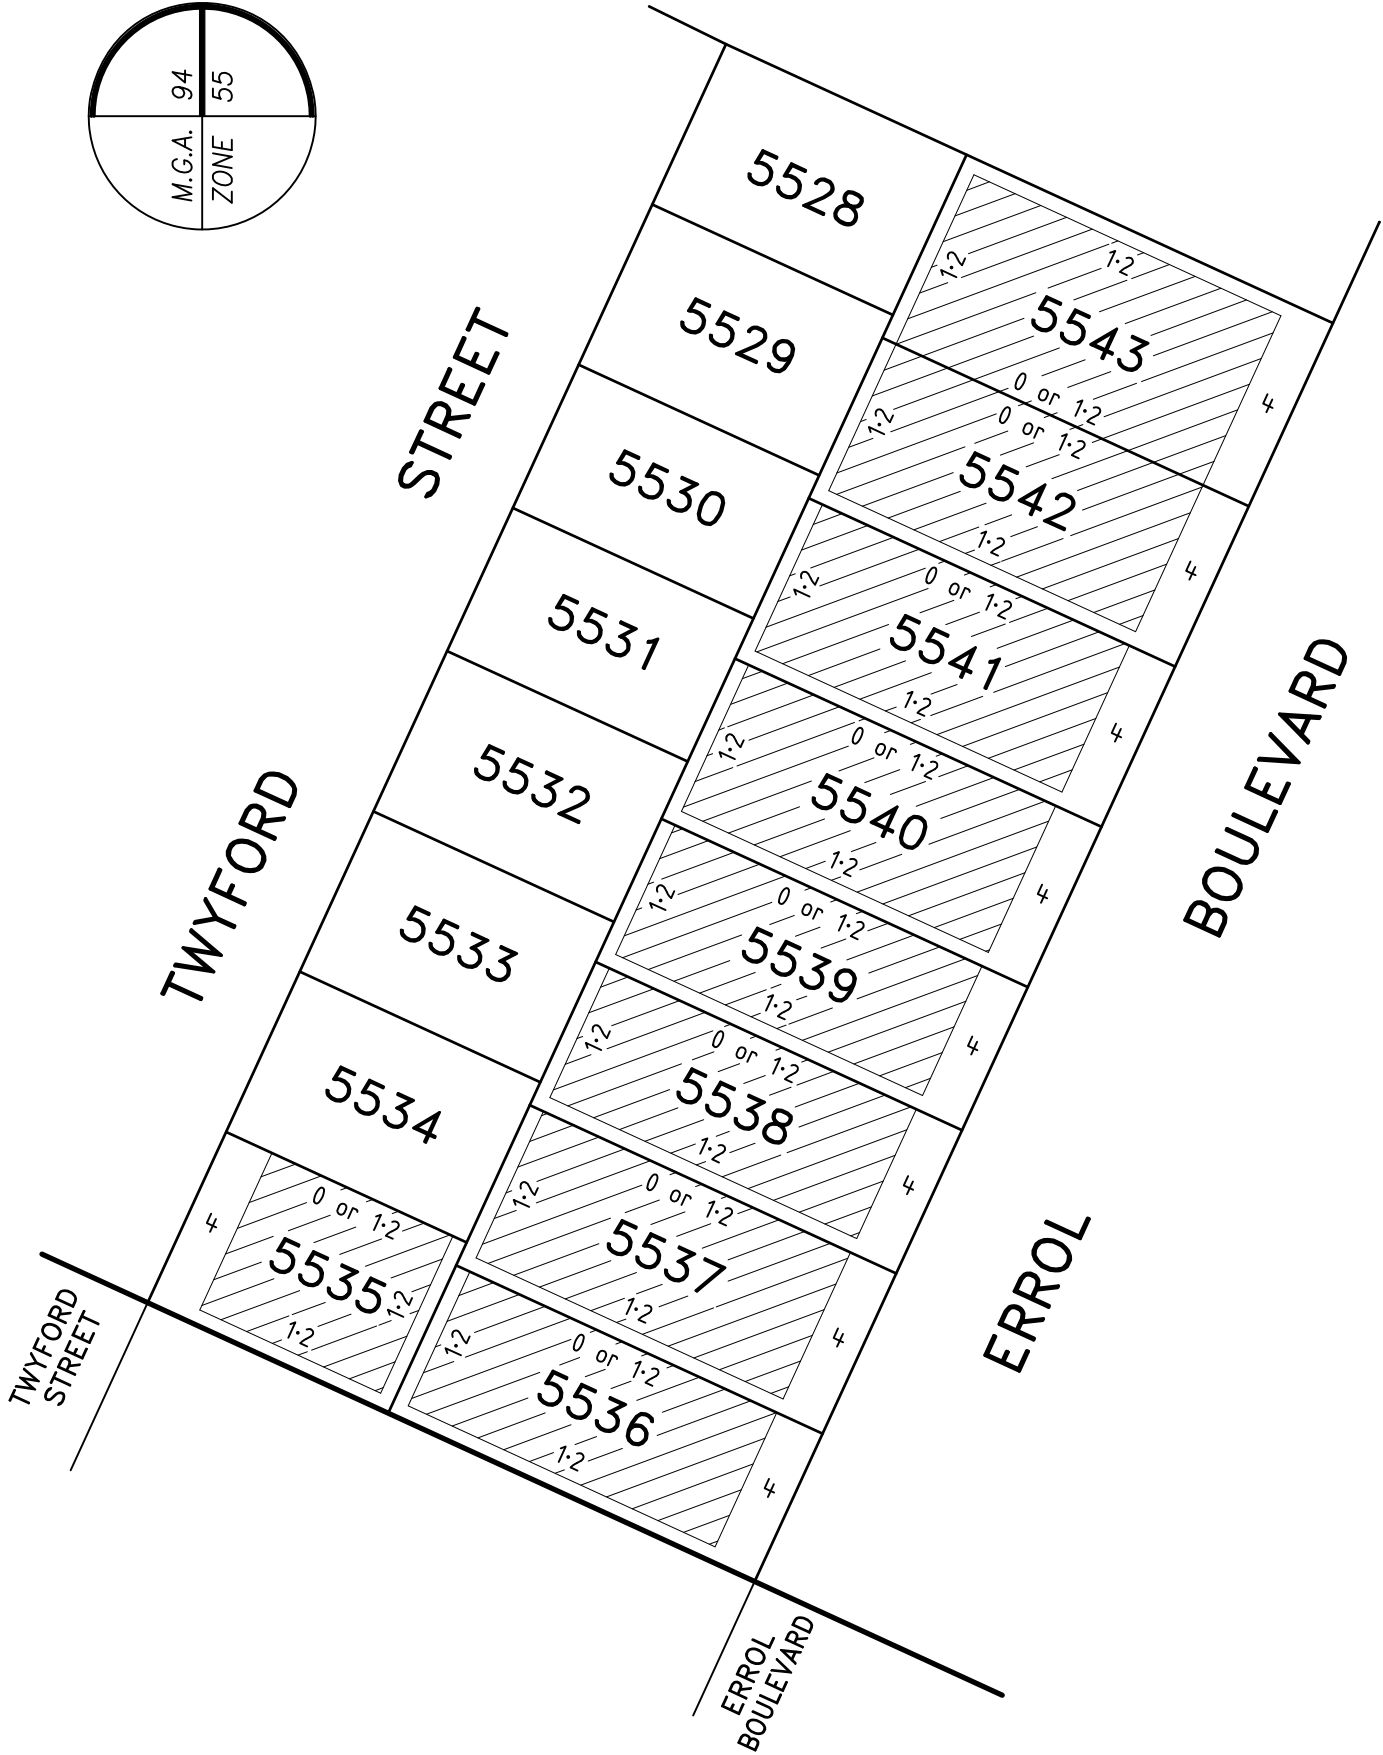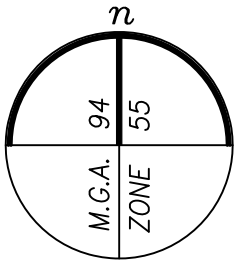

BUILDING ENVELOPE




**NOTE**

FOR FULL LOT & EASEMENT DIMENSIONS REFER TO SHEET 5 ON PS913260H.

Date: 4 September 2023  
Dwg: 329005-ST55-BB



VERIS AUSTRALIA PTY LTD  
A | Level 3, 1 Southbank Blvd  
Southbank VIC 3006  
T | +61 3 7019 8400  
E | melbourne@veris.com.au  
W | www.veris.com.au

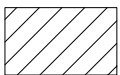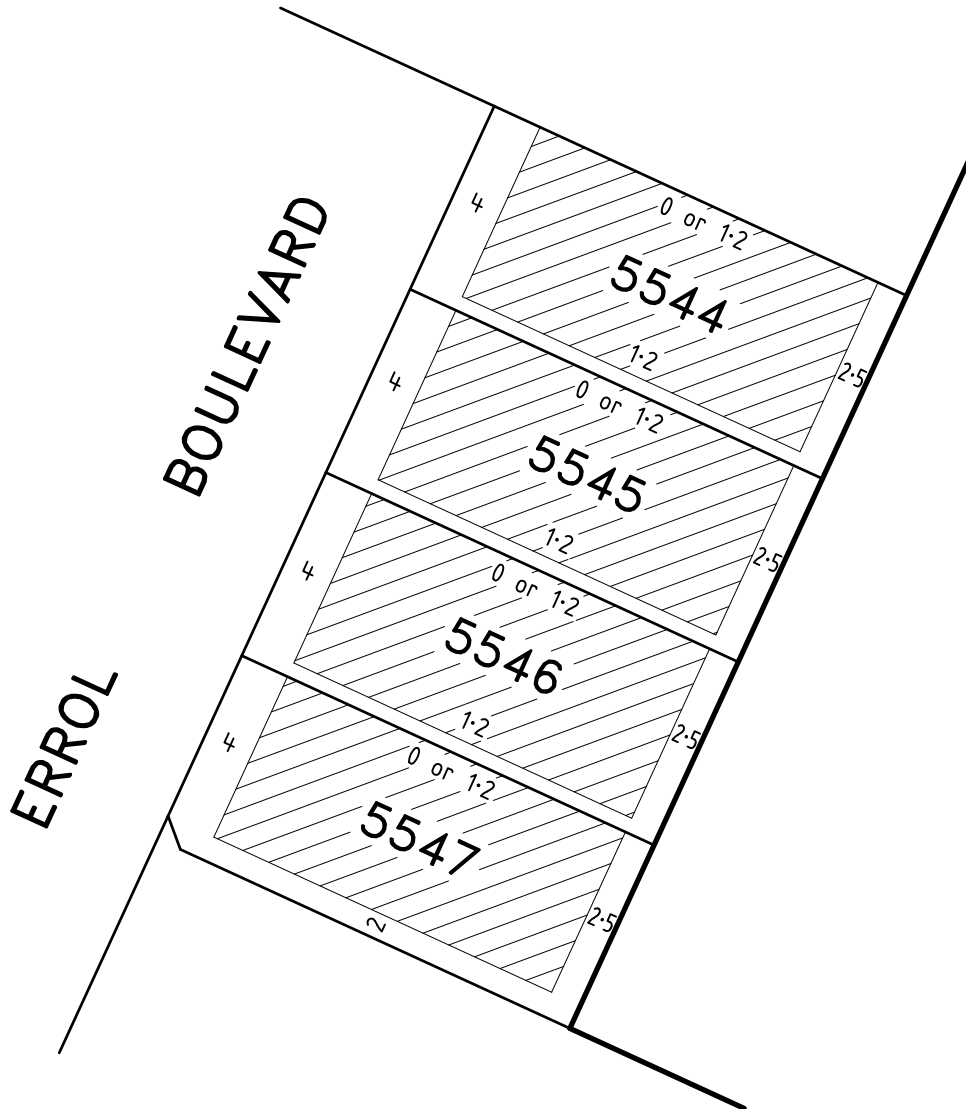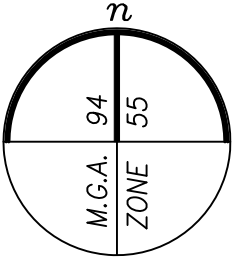

BUILDING ENVELOPE

**NOTE**

FOR FULL LOT & EASEMENT DIMENSIONS REFER TO SHEET 5 ON PS913260H.

Date: 4 September 2023  
Dwg: 329005-ST55-BB



VERIS AUSTRALIA PTY LTD  
A | Level 3, 1 Southbank Blvd  
Southbank VIC 3006  
T | +61 3 7019 8400  
E | melbourne@veris.com.au  
W | www.veris.com.au