

BUILDING ENVELOPE



**NOTE**

FOR FULL LOT & EASEMENT DIMENSIONS REFER TO SHEET 2 ON PS920939C.

Date: 28 May 2024  
Dwg: 329005-ST57-BB



**VERIS AUSTRALIA PTY LTD**  
 A | Level 3, 1 Southbank Blvd  
 Southbank VIC 3006  
 T | +61 3 7019 8400  
 E | melbourne@veris.com.au  
 W | www.veris.com.au

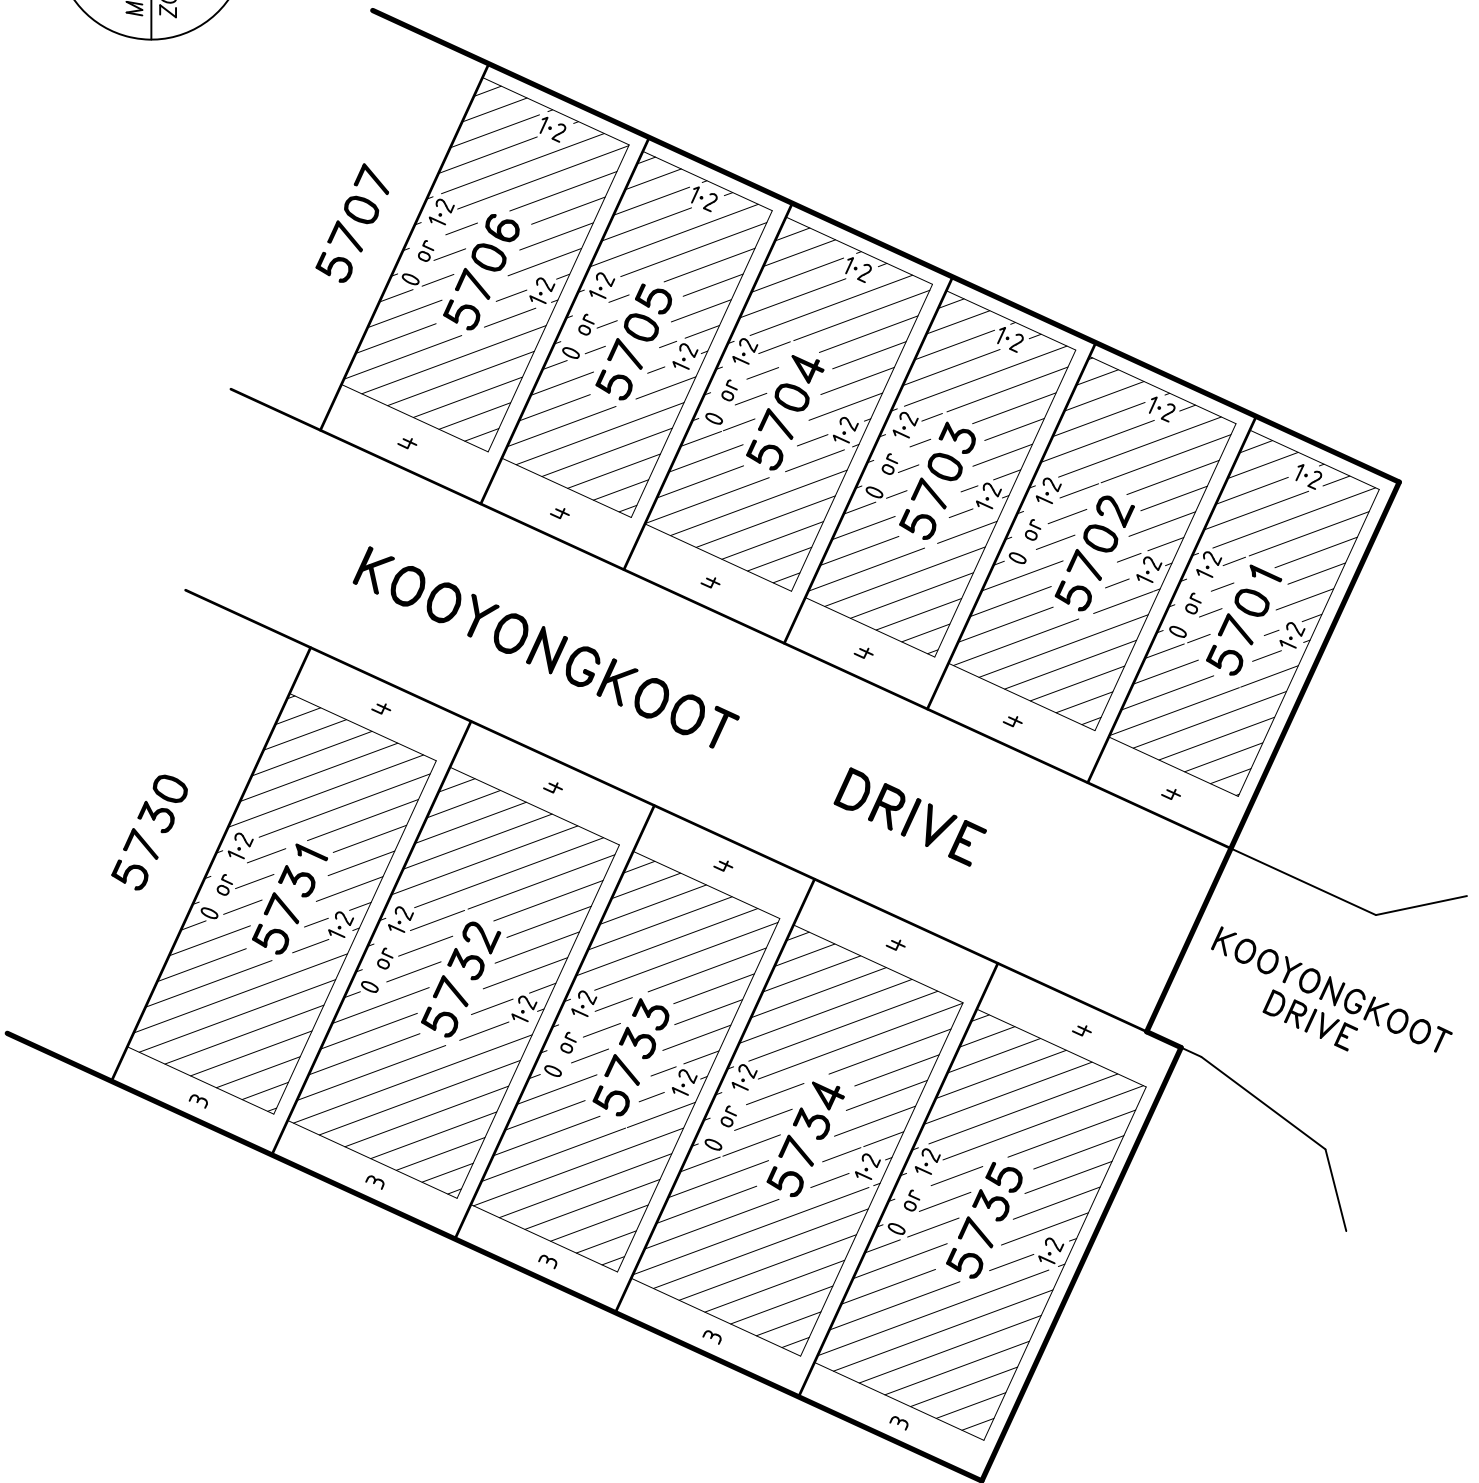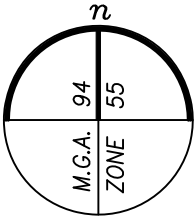




 BUILDING ENVELOPE

**NOTE**  
FOR FULL LOT & EASEMENT DIMENSIONS REFER TO SHEET 2 ON PS920939C.

Date: 28 May 2024  
Dwg: 329005-ST57-BB



VERIS AUSTRALIA PTY LTD  
A | Level 3, 1 Southbank Blvd  
Southbank VIC 3006  
T | +61 3 7019 8400  
E | melbourne@veris.com.au  
W | www.veris.com.au

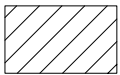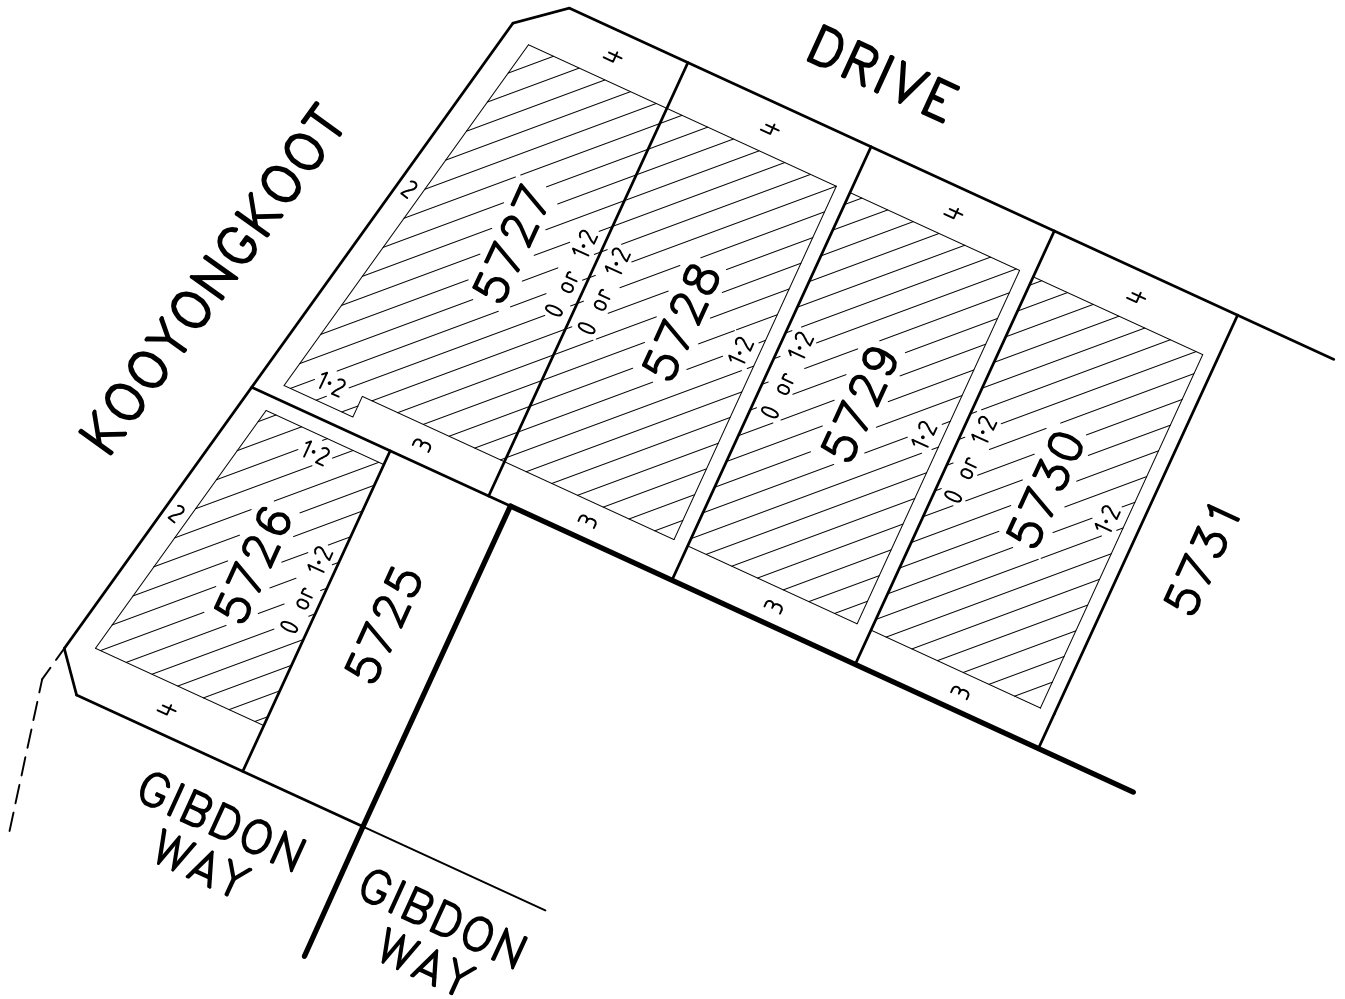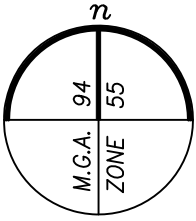

BUILDING ENVELOPE



**NOTE**

THE BUILDING ENVELOPES OF LOT 5727 IS PARTIALLY DEFINED BY EASEMENT BOUNDARIES. FOR FULL LOT & EASEMENT DIMENSIONS REFER TO SHEET 2 ON PS920939C.

Date: 28 May 2024  
Dwg: 329005-ST57-BB



VERIS AUSTRALIA PTY LTD  
A | Level 3, 1 Southbank Blvd  
Southbank VIC 3006  
T | +61 3 7019 8400  
E | melbourne@veris.com.au  
W | www.veris.com.au

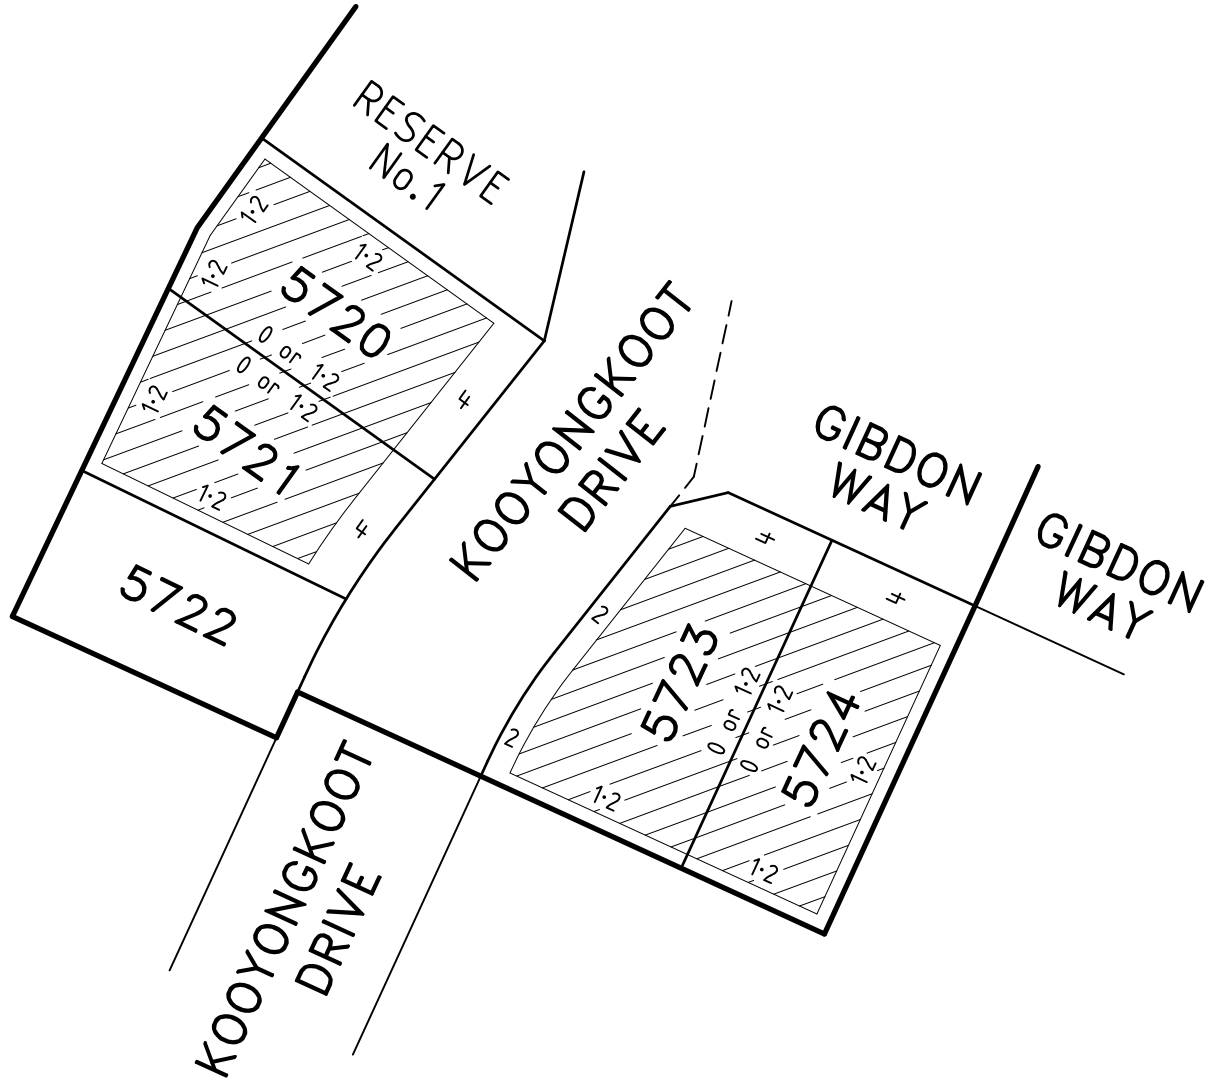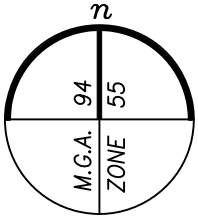

BUILDING ENVELOPE

**NOTE**

FOR FULL LOT & EASEMENT DIMENSIONS REFER TO SHEET 2 ON PS920939C.

Date: 28 May 2024  
Dwg: 329005-ST57-BB



VERIS AUSTRALIA PTY LTD  
A | Level 3, 1 Southbank Blvd  
Southbank VIC 3006  
T | +61 3 7019 8400  
E | melbourne@veris.com.au  
W | www.veris.com.au