


# BUILDING ENVELOPE SCHEDULE

**\*** DENOTES LOT SUBJECT TO SMALL LOT HOUSING CODE TYPE A FOR WHICH A BUILDING ENVELOPE IN ACCORDANCE WITH THE PROVISIONS OF THE SMALL LOT HOUSING CODE APPLIES

MG2020 ZONE 55

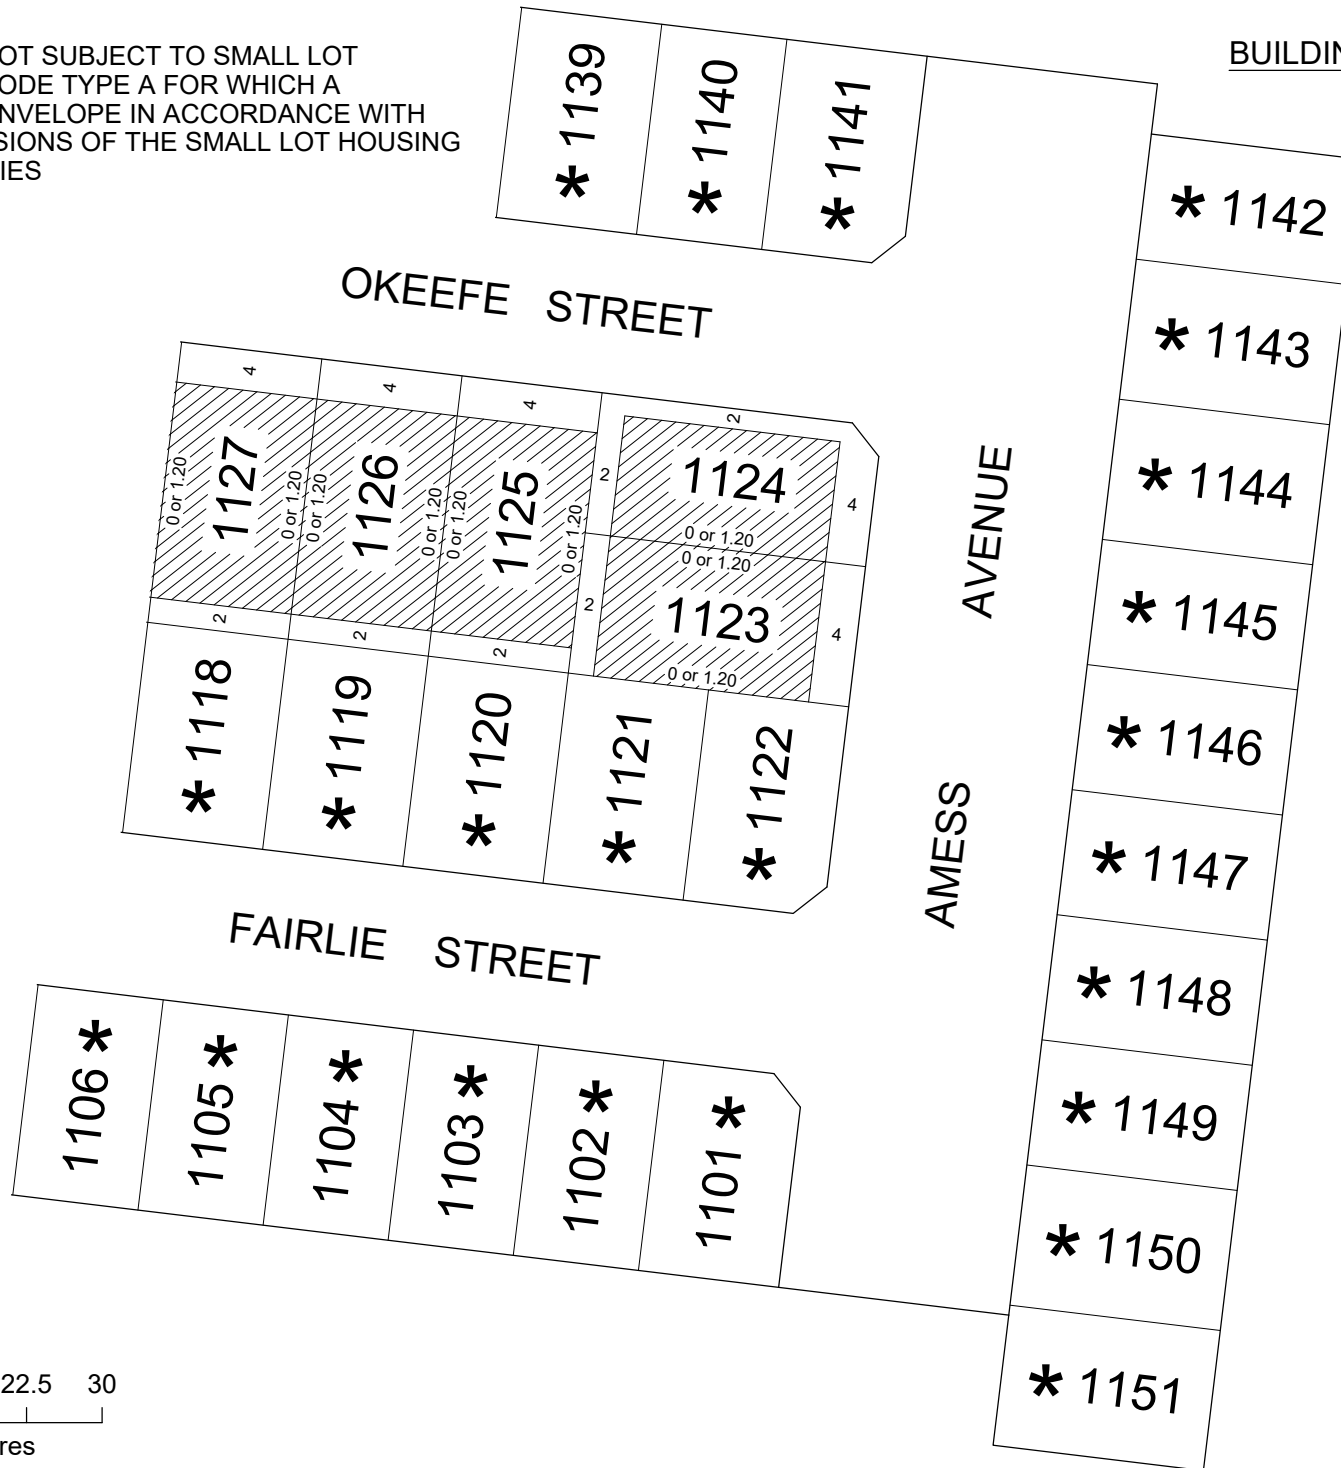


1:750

7.5 0 7.5 15 22.5 30

Offsets are in metres

# BUILDING ENVELOPE SCHEDULE

MG2020 ZONE 55

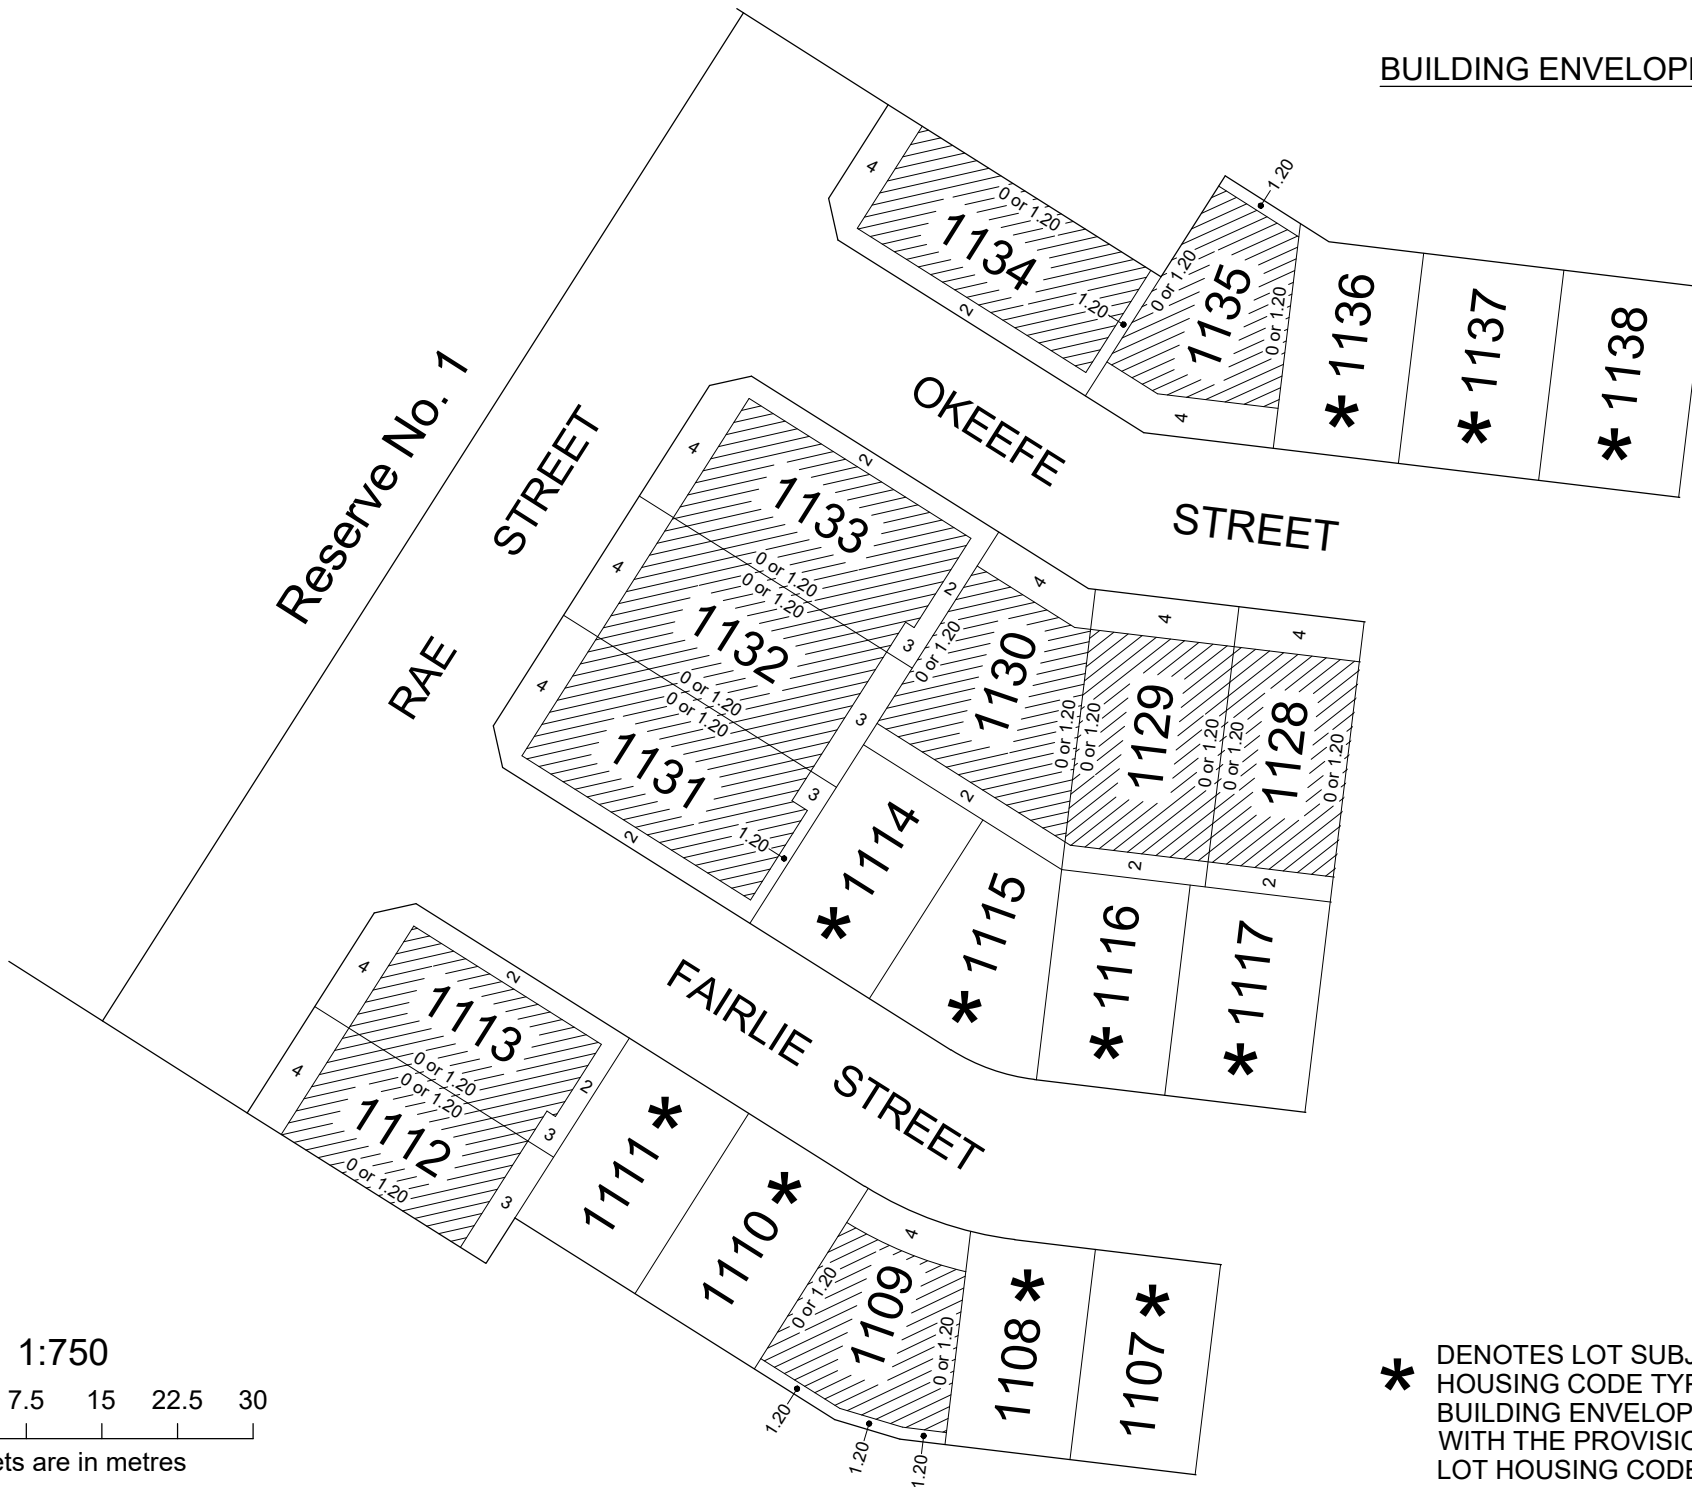

**\*** DENOTES LOT SUBJECT TO SMALL LOT HOUSING CODE TYPE A FOR WHICH A BUILDING ENVELOPE IN ACCORDANCE WITH THE PROVISIONS OF THE SMALL LOT HOUSING CODE APPLIES