


BUILDING ENVELOPE SCHEDULE

***** DENOTES LOT SUBJECT TO SMALL LOT HOUSING CODE TYPE A FOR WHICH A BUILDING ENVELOPE IN ACCORDANCE WITH THE PROVISIONS OF THE SMALL LOT HOUSING CODE APPLIES

MG2020 ZONE 55

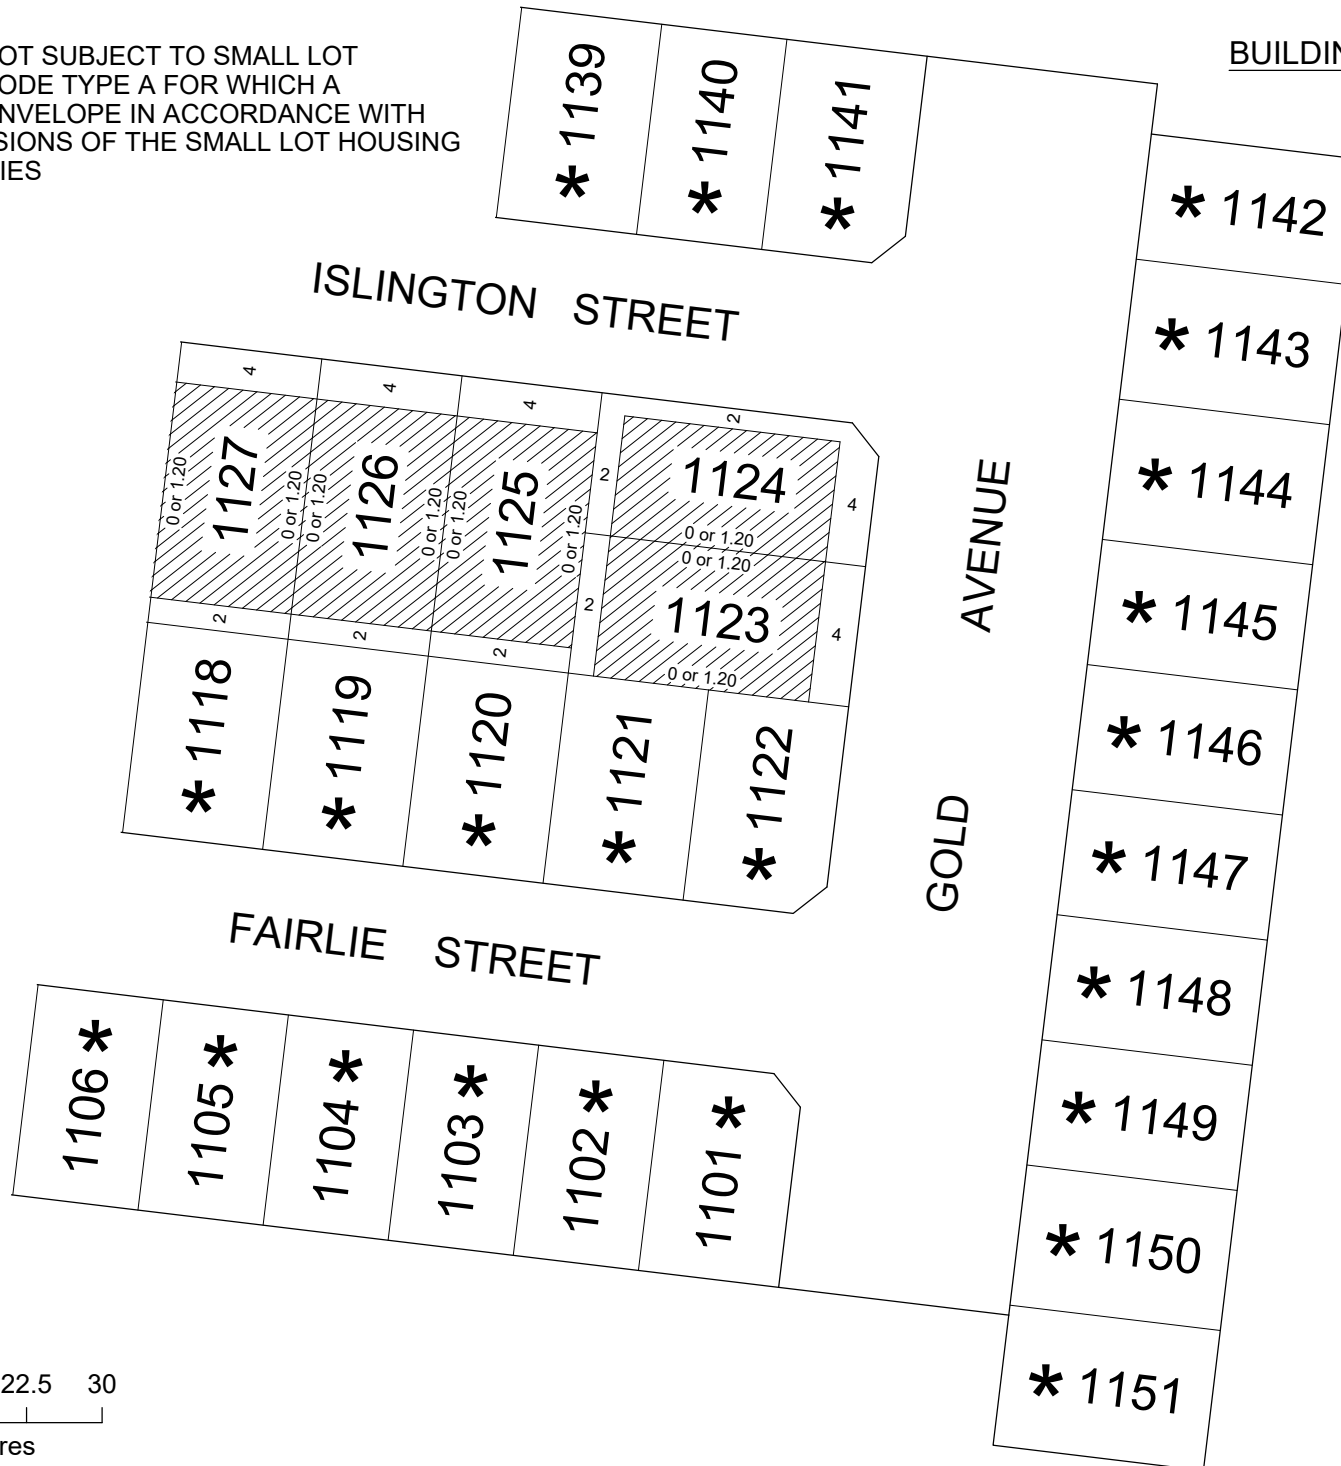



1:750

7.5 0 7.5 15 22.5 30

Offsets are in metres

BUILDING ENVELOPE SCHEDULE

MG2020 ZONE 55

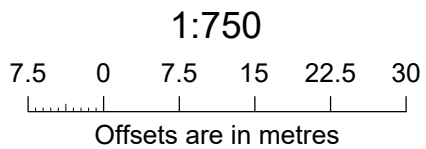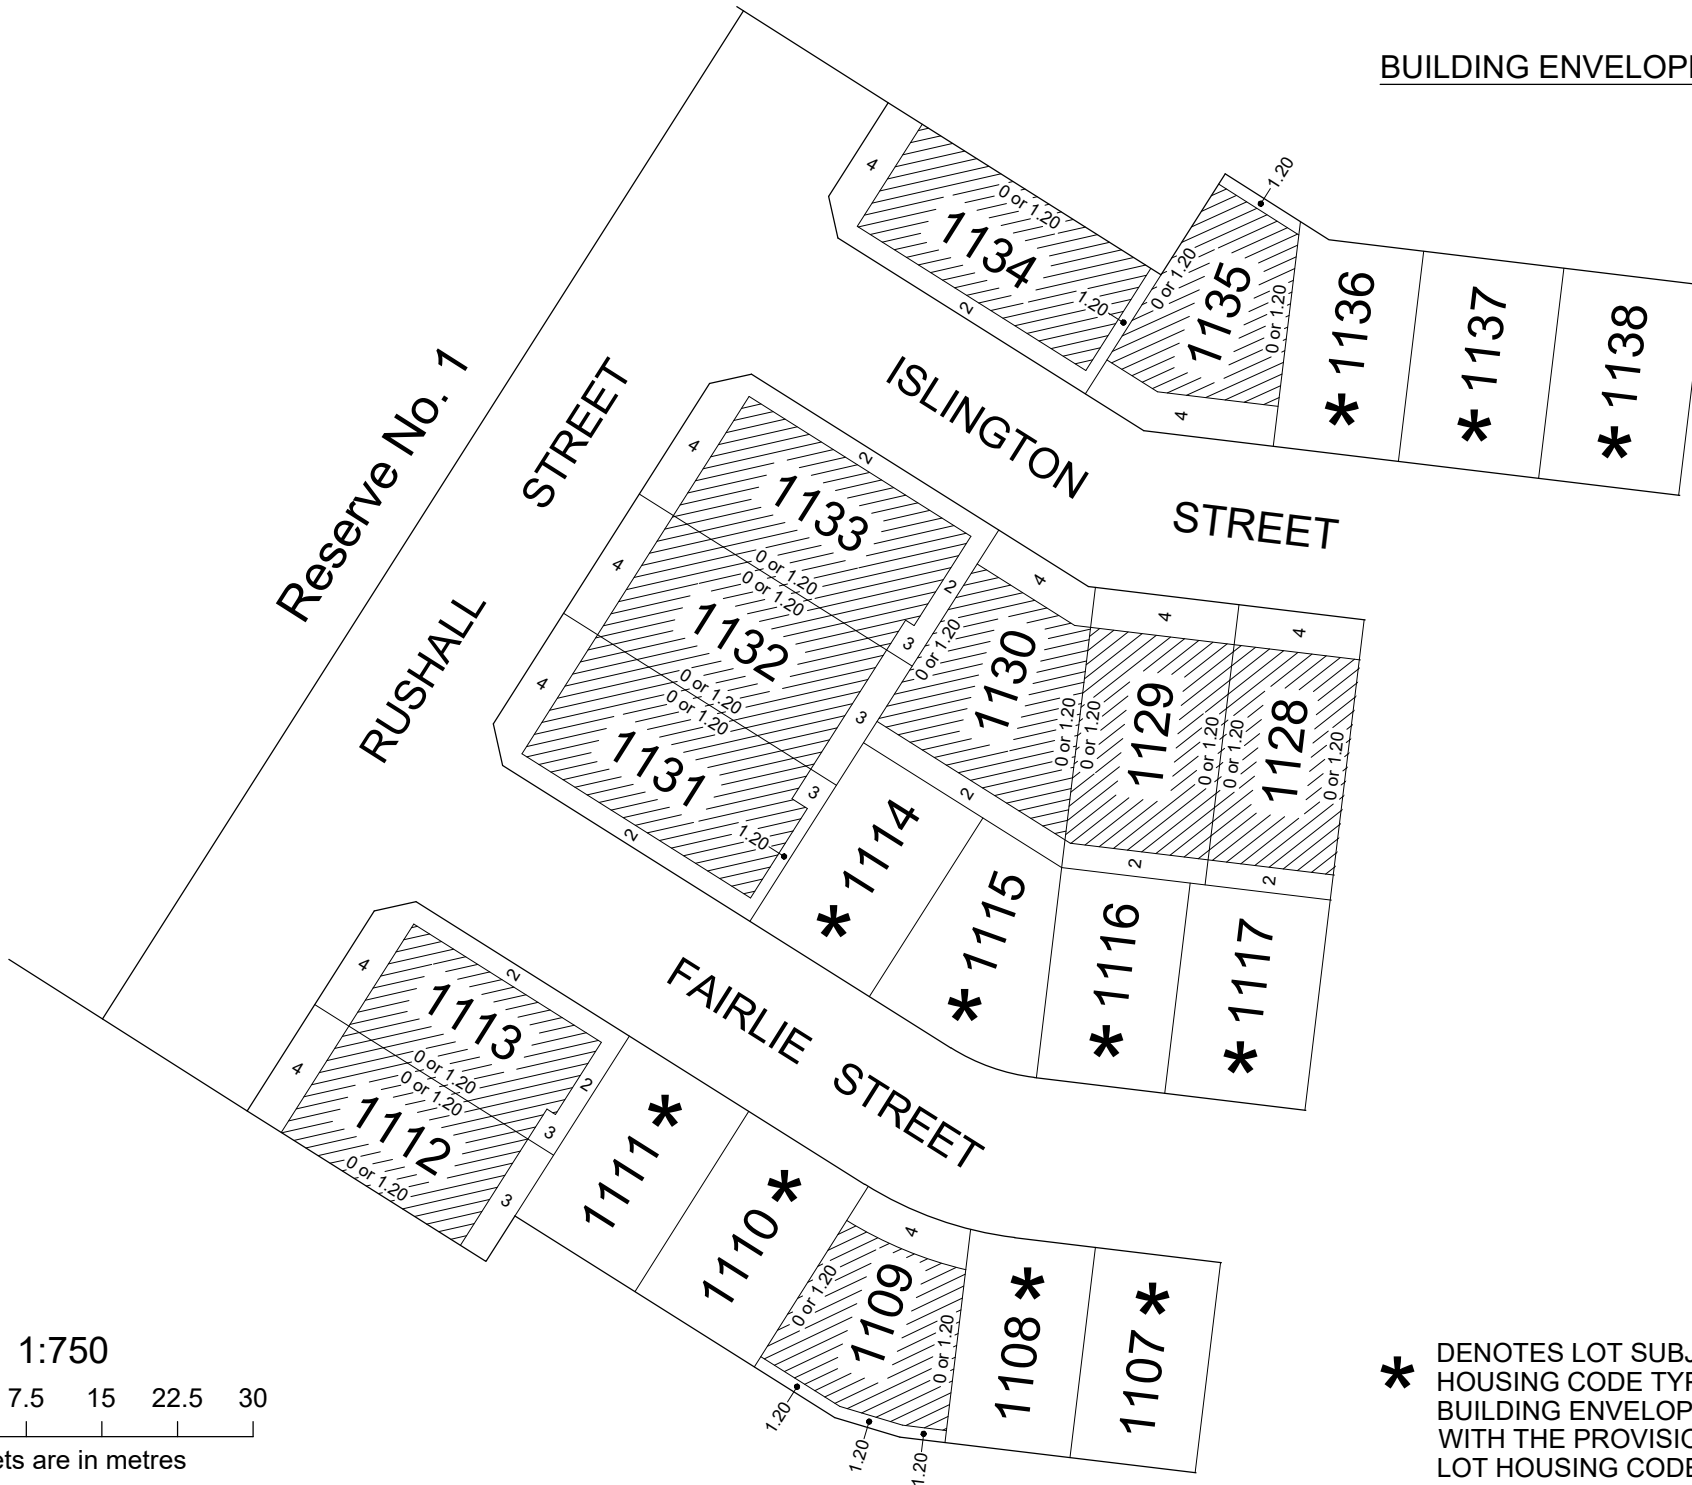

***** DENOTES LOT SUBJECT TO SMALL LOT HOUSING CODE TYPE A FOR WHICH A BUILDING ENVELOPE IN ACCORDANCE WITH THE PROVISIONS OF THE SMALL LOT HOUSING CODE APPLIES