
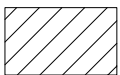
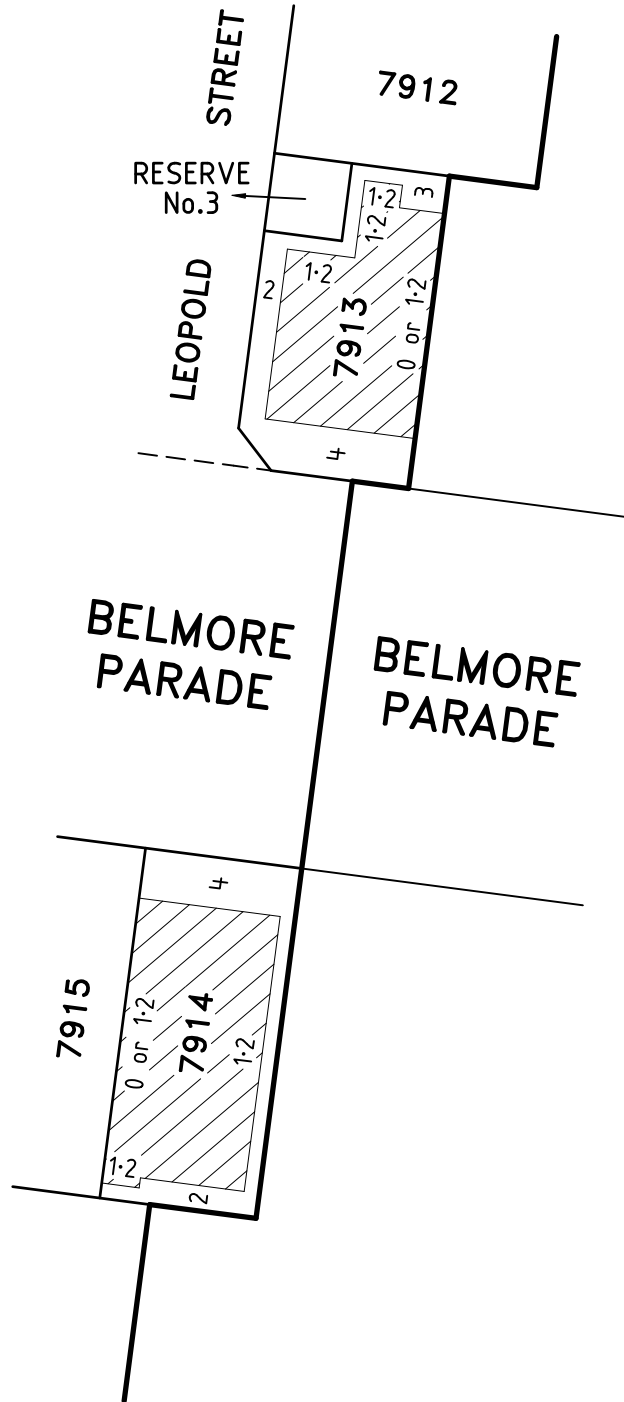


THE BUILDING ENVELOPE OF LOTS  
7901, 7964 & 7965 ARE PARTIALLY  
DEFINED BY EASEMENT BOUNDARIES.  
FOR FULL LOT & EASEMENT  
DIMENSIONS REFER TO  
SHEET 5 ON PS923526N.

**VERIS AUSTRALIA PTY LTD**  
**A** | Level 3, 1 Southbank Blvd  
 Southbank VIC 3006  
**T** | +61 3 7019 8400  
**E** | [melbourne@veris.com.au](mailto:melbourne@veris.com.au)  
**W** | [www.veris.com.au](http://www.veris.com.au)

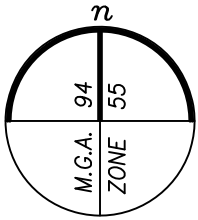

BUILDING ENVELOPE

#### NOTE

THE BUILDING ENVELOPE OF LOTS 7913 & 7914 ARE PARTIALLY DEFINED BY EASEMENT BOUNDARIES. FOR FULL LOT & EASEMENT DIMENSIONS REFER TO SHEET 7 ON PS923526N.

Date: 20 May 2025  
Dwg: 329005-ST79-BB



**veris**

VERIS AUSTRALIA PTY LTD  
A | Level 3, 1 Southbank Blvd  
Southbank VIC 3006  
T | +61 3 7019 8400  
E | melbourne@veris.com.au  
W | www.veris.com.au