


LEGEND

- LOT GRADE
- EXISTING CONTOURS
- EXISTING SURFACE LEVEL
- FINISHED SURFACE LEVEL
- TOP OF BATTER LEVEL
- B2 KERB AND TYPE
- PROPOSED VEHICLE CROSSING AND FOOTPATH
- PROPOSED VEHICLE CROSSING
- PROPOSED HEAVY DUTY VEHICLE CROSSING/EXTENDED DRIVEWAY. CONCRETE SPECIFICATIONS AS PER EDM503
- R6.6 ARC RADIUS AT LIP OF KERB
- PROPOSED STAGE BOUNDARY
- 2.0m D E EASEMENT LINE AND TYPE
- PROPOSED 18m HIGH PALING FENCE WITH TOP AND BOTTOM RAILS
- PROPOSED COUNCIL DRAINAGE PIT, HAUNCH, PIPE AND DIAMETER (MELBOURNE WATER REIMBURSABLE)
- PROPOSED COUNCIL DRAINAGE PIT, HAUNCH, PIPE AND DIAMETER (PROPERTY INLET (EASEMENT DRAIN))
- PROPERTY INLET (STREET DRAIN)
- PROPERTY INLET WITH INSPECTION OPENING (FITZROY COVER). REFER 17040-57A-RD112
- DRAINAGE PIT NUMBERS
- PROPOSED SEWER, MAINTENANCE STRUCTURE AND PROPERTY CONNECTION
- PROPOSED MAINTENANCE HOLE
- PROPOSED MAINTENANCE CHAMBER
- PROPOSED MAINTENANCE SHAFT
- PROPOSED INSPECTION SHAFT
- PROPOSED GAS CHECK
- PROPOSED SEWER PIPE STUB
- EXISTING COUNCIL DRAINAGE PIPE, PIT
- EXISTING MAIN DRAINAGE PIPE, PIT
- EXISTING DRAINAGE PROPERTY INLET CONNECTION
- EXISTING DRAINAGE HOUSE DRAIN CONNECTION
- EXISTING SEWER, MAINTENANCE STRUCTURE AND PROPERTY CONNECTION
- EXISTING GAS
- PERMANENT SURVEY MARK
- TEMPORARY BENCH MARK AND REF. NO.
- FILL 0-300mm DEPTH
- FILL >300mm DEPTH

WARNING
BEWARE OF UNDERGROUND SERVICES

THE LOCATIONS OF UNDERGROUND SERVICES ARE APPROXIMATE ONLY AND THEIR EXACT POSITION SHOULD BE PROVEN ON SITE. NO GUARANTEE IS GIVEN THAT ALL EXISTING SERVICES ARE SHOWN. IT IS THE CONTRACTOR'S RESPONSIBILITY TO CONFIRM THE PHYSICAL LOCATION OF ALL EXISTING SERVICES PRIOR TO COMMENCEMENT OF ANY WORKS.

WARNING
ANY DESIGN SURFACE LEVELS SHOWN ARE PRELIMINARY ONLY AND SUBJECT TO FINAL DETAIL DESIGN, DO NOT USE FOR CONSTRUCTION

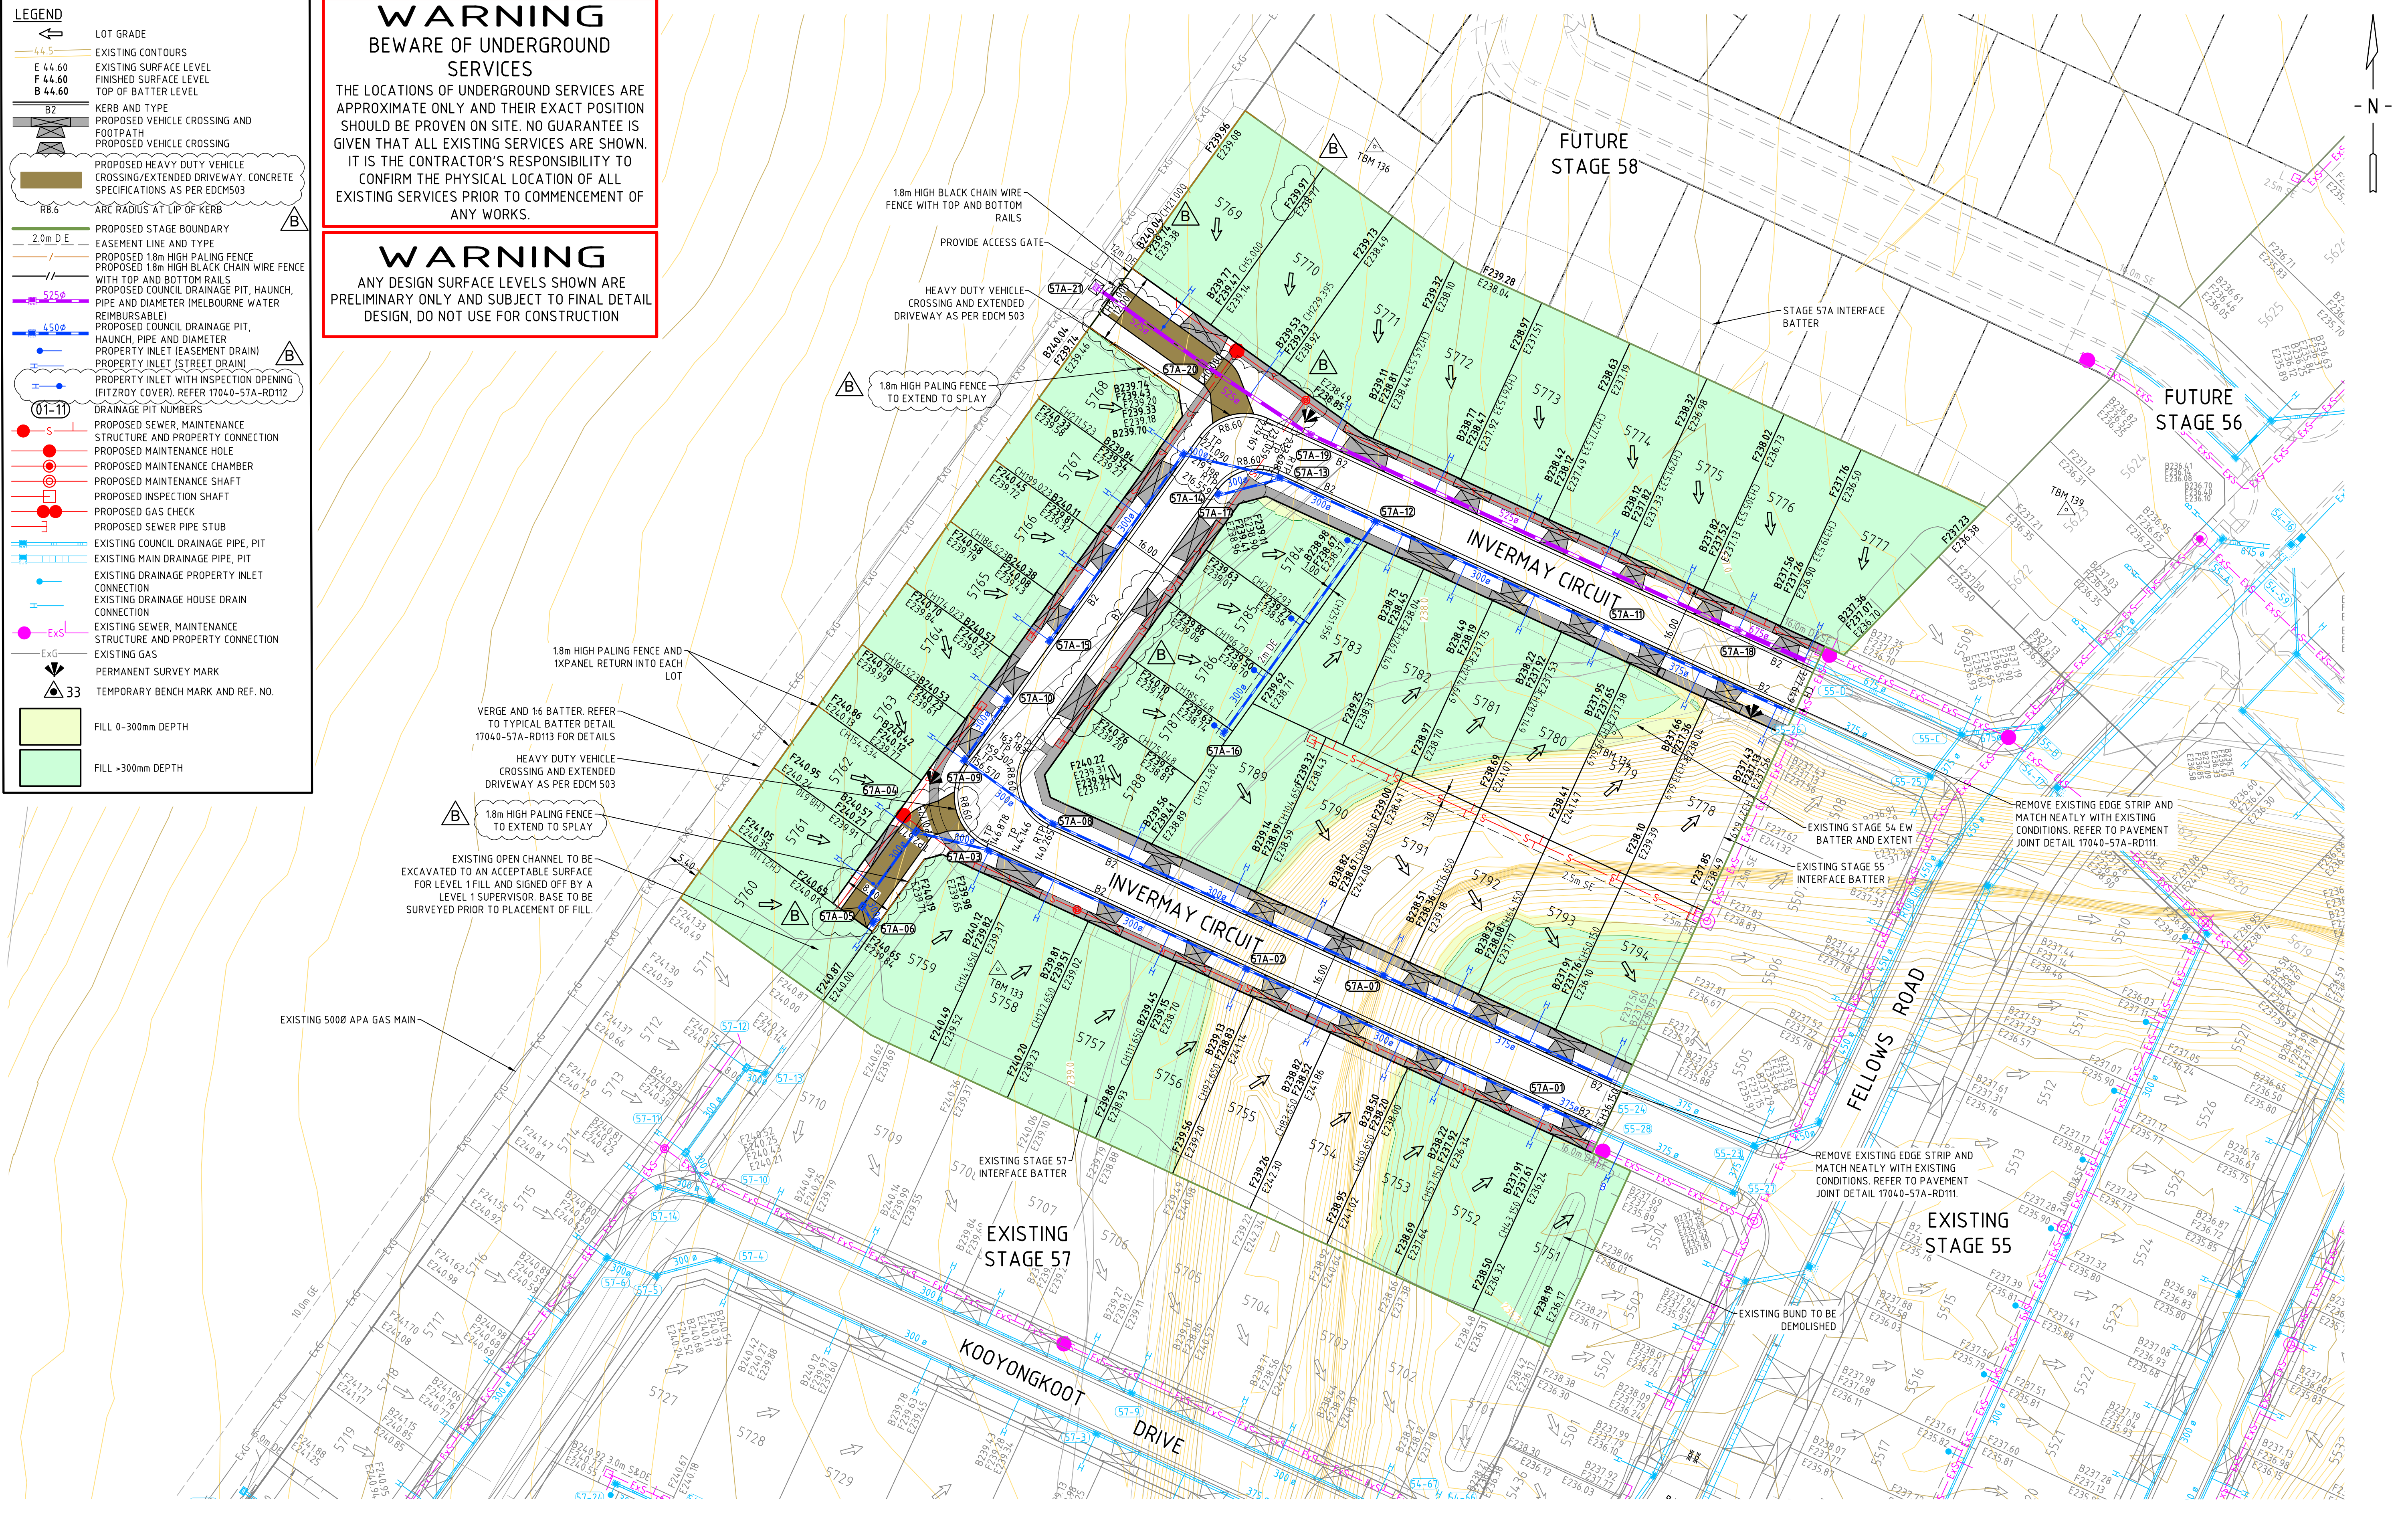

CAD FILE: F:\SYNERGY\TEMP\1205\SYNERGY\SERVER\SERVICE\66\A\DC07541-4498-4432-8C72-ACCE908E736A\17040-57A-RD201DWG
PLOT DATE: Tue Oct 15 11:05:14, 2024

DRAWN: G.SIER		DESIGNED: J.HOSKING	
VERIFIED: N.GONCALVES		APPROVED: J.JOYCE	
B	PRELIMINARY ISSUE	J.J	15.10.24
A	PRELIMINARY ISSUE	J.J	22.07.24
REV	DESCRIPTION	APPROVED	DATE



NOTE:
EXISTING SURFACE LEVELS "E" REFER TO LEVELS FROM ORIGINAL VERIS SURVEY 2938800BU

CLIENT:

merrifield
MAB **GPC**

verve
Ground Floor, 207-213 Waverley Road,
Malvern East VIC 3145
TEL : 03 8573 1500 verveprojects.com
© Verve Projects Pty Ltd.

COUNCIL: HUME CITY COUNCIL

PROJECT: MERRIFIELD LIVING - SECTION D
STAGE 57A
MICKLEHAM

TITLE: DETAIL PLAN

ISSUE: **PRELIMINARY**

MELWAY REF: 366 D1

PROJECT No: 17040-57A

DWG No: RD201

REVISION: B

WARNING
**BEWARE OF UNDERGROUND
SERVICES**

THE LOCATIONS OF UNDERGROUND SERVICES ARE APPROXIMATE ONLY AND THEIR EXACT POSITION SHOULD BE PROVEN ON SITE. NO GUARANTEE IS GIVEN THAT ALL EXISTING SERVICES ARE SHOWN.

IT IS THE CONTRACTOR'S RESPONSIBILITY TO CONFIRM THE PHYSICAL LOCATION OF ALL EXISTING SERVICES PRIOR TO COMMENCEMENT OF ANY WORKS.

